
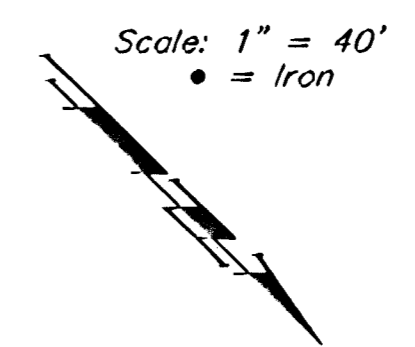
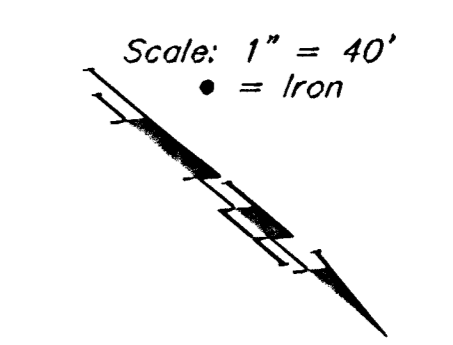
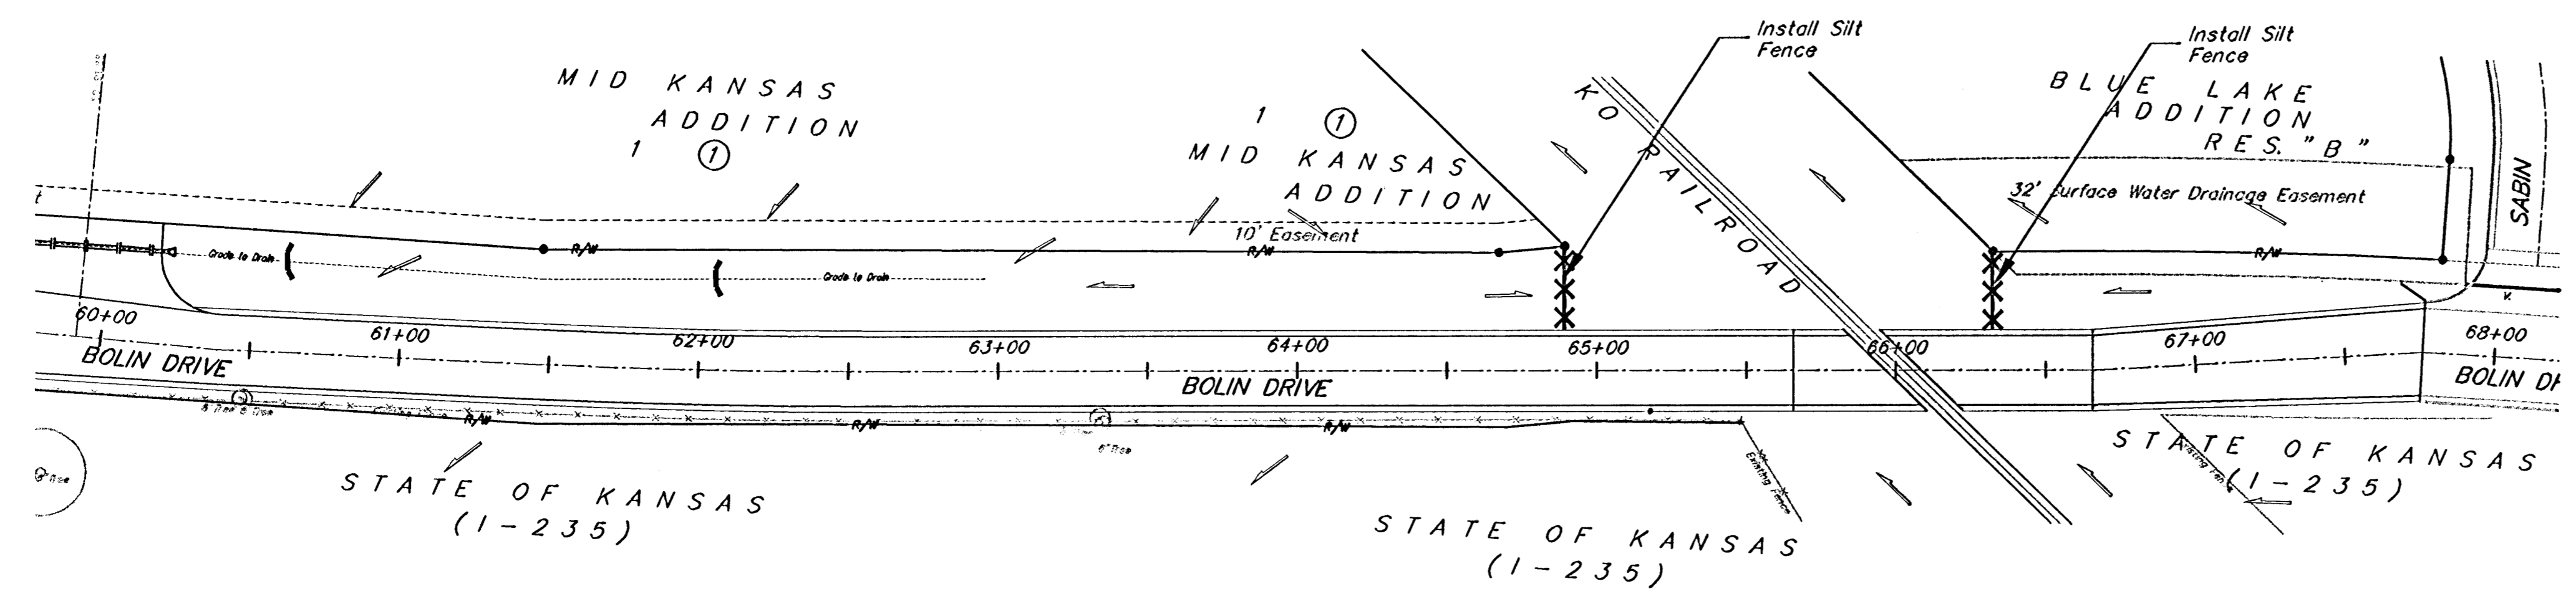


Benchmarks:
 City of Wichita Benchmark located at the NE Corner of West Street and MacArthur (39th St. South)
 Elevation = 99.46 (City Datum)

City of Wichita Benchmark located at West Street and I-235 (Approx. 35th St. South) on NW Corner of RCBC, Top Corral Rail.
 Elevation = 104.78 (City Datum)

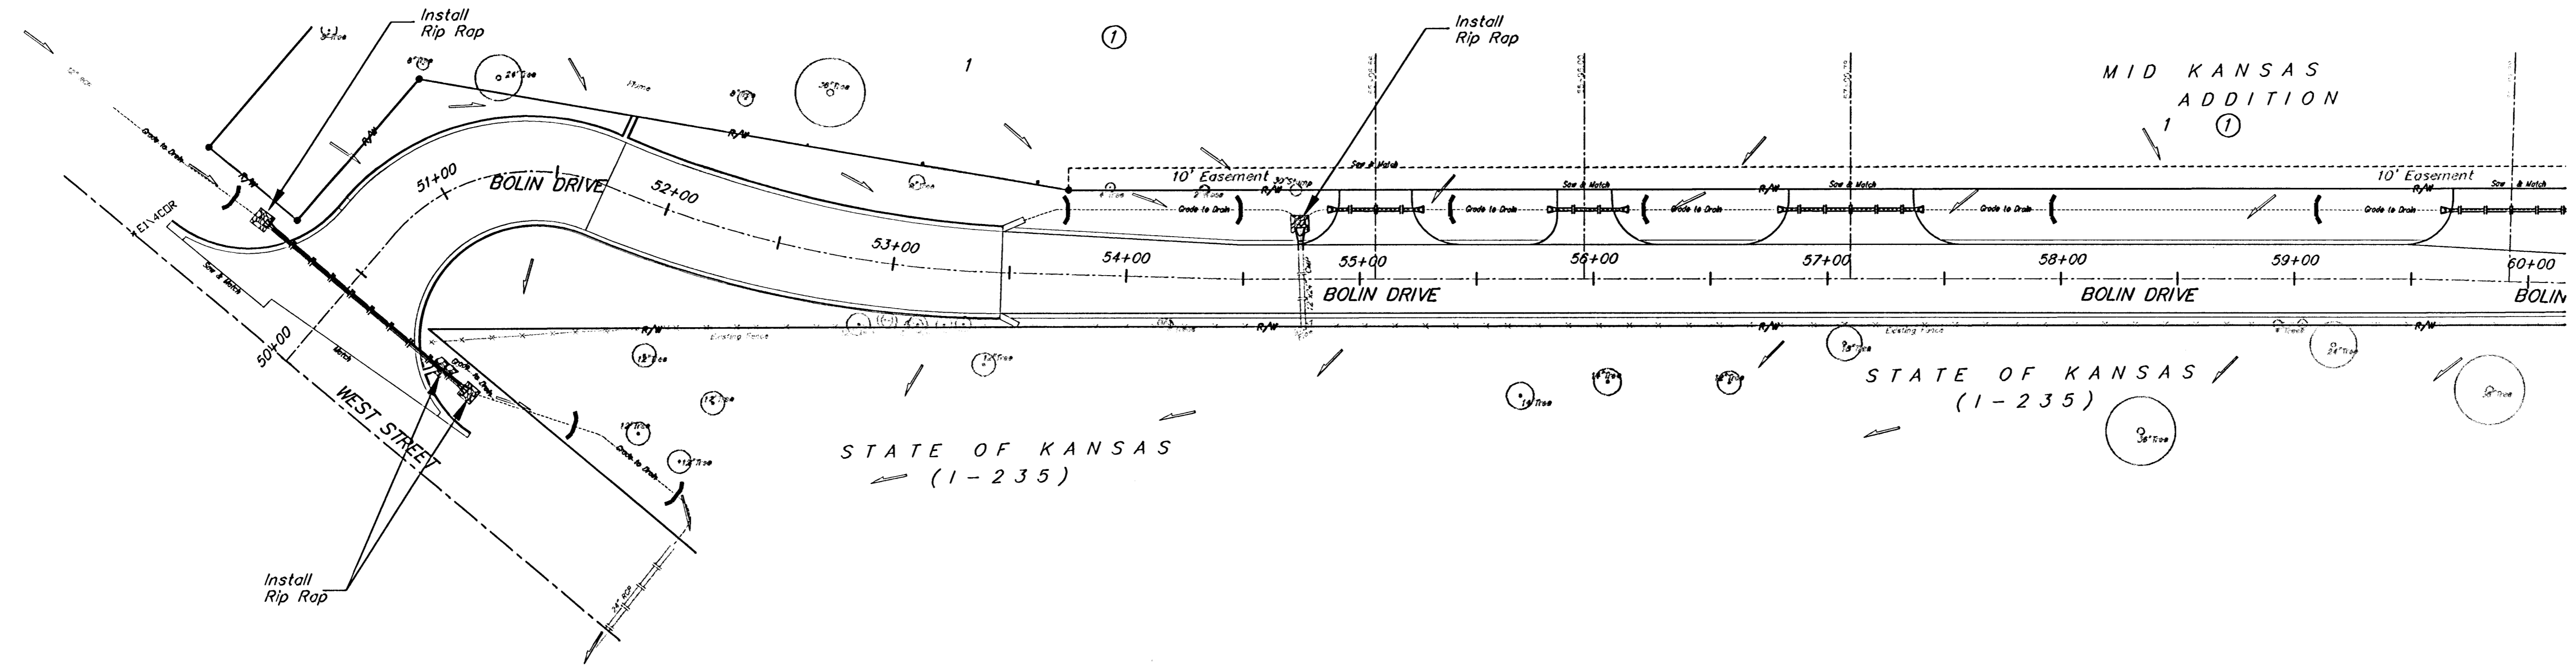

QUANTITIES
 (For Information Only)

60 LF Silt Fence
30 SY Light Stone Rip Rap
11 EA Hay Bale Ditch Check
5,300 SY Erosion Control Blanket

EROSION CONTROL PLAN LEGEND
 (Installation Details Found in the SMP2 Plan)

	- LIGHT STONE RIP-RAP
	- HAY BALE DITCH CHECK
	- SILT FENCING

NO SCALE

	BLUE LAKE ADDITION Erosion Plan Street Improvements	
	<small>Baughman Company, P.A. 319 Elm St. Wichita, KS 67211 P 316-262-7271 F 316-262-0149 ENGINEERING SURVEYING PLANNING LANDSCAPE ARCHITECTURE</small>	
PROJECT NUMBER 47284078	DESIGN KK	DRAWN TCA
REVISIONS	APPROVED JFB	DATE 04/06
	SCALE Noted	SHEET 11 OF 18
<small>E:\eng\Bolin Drive-Blue Lake Add\Bolin_base.mxd</small>		<small>0407-E005</small>