


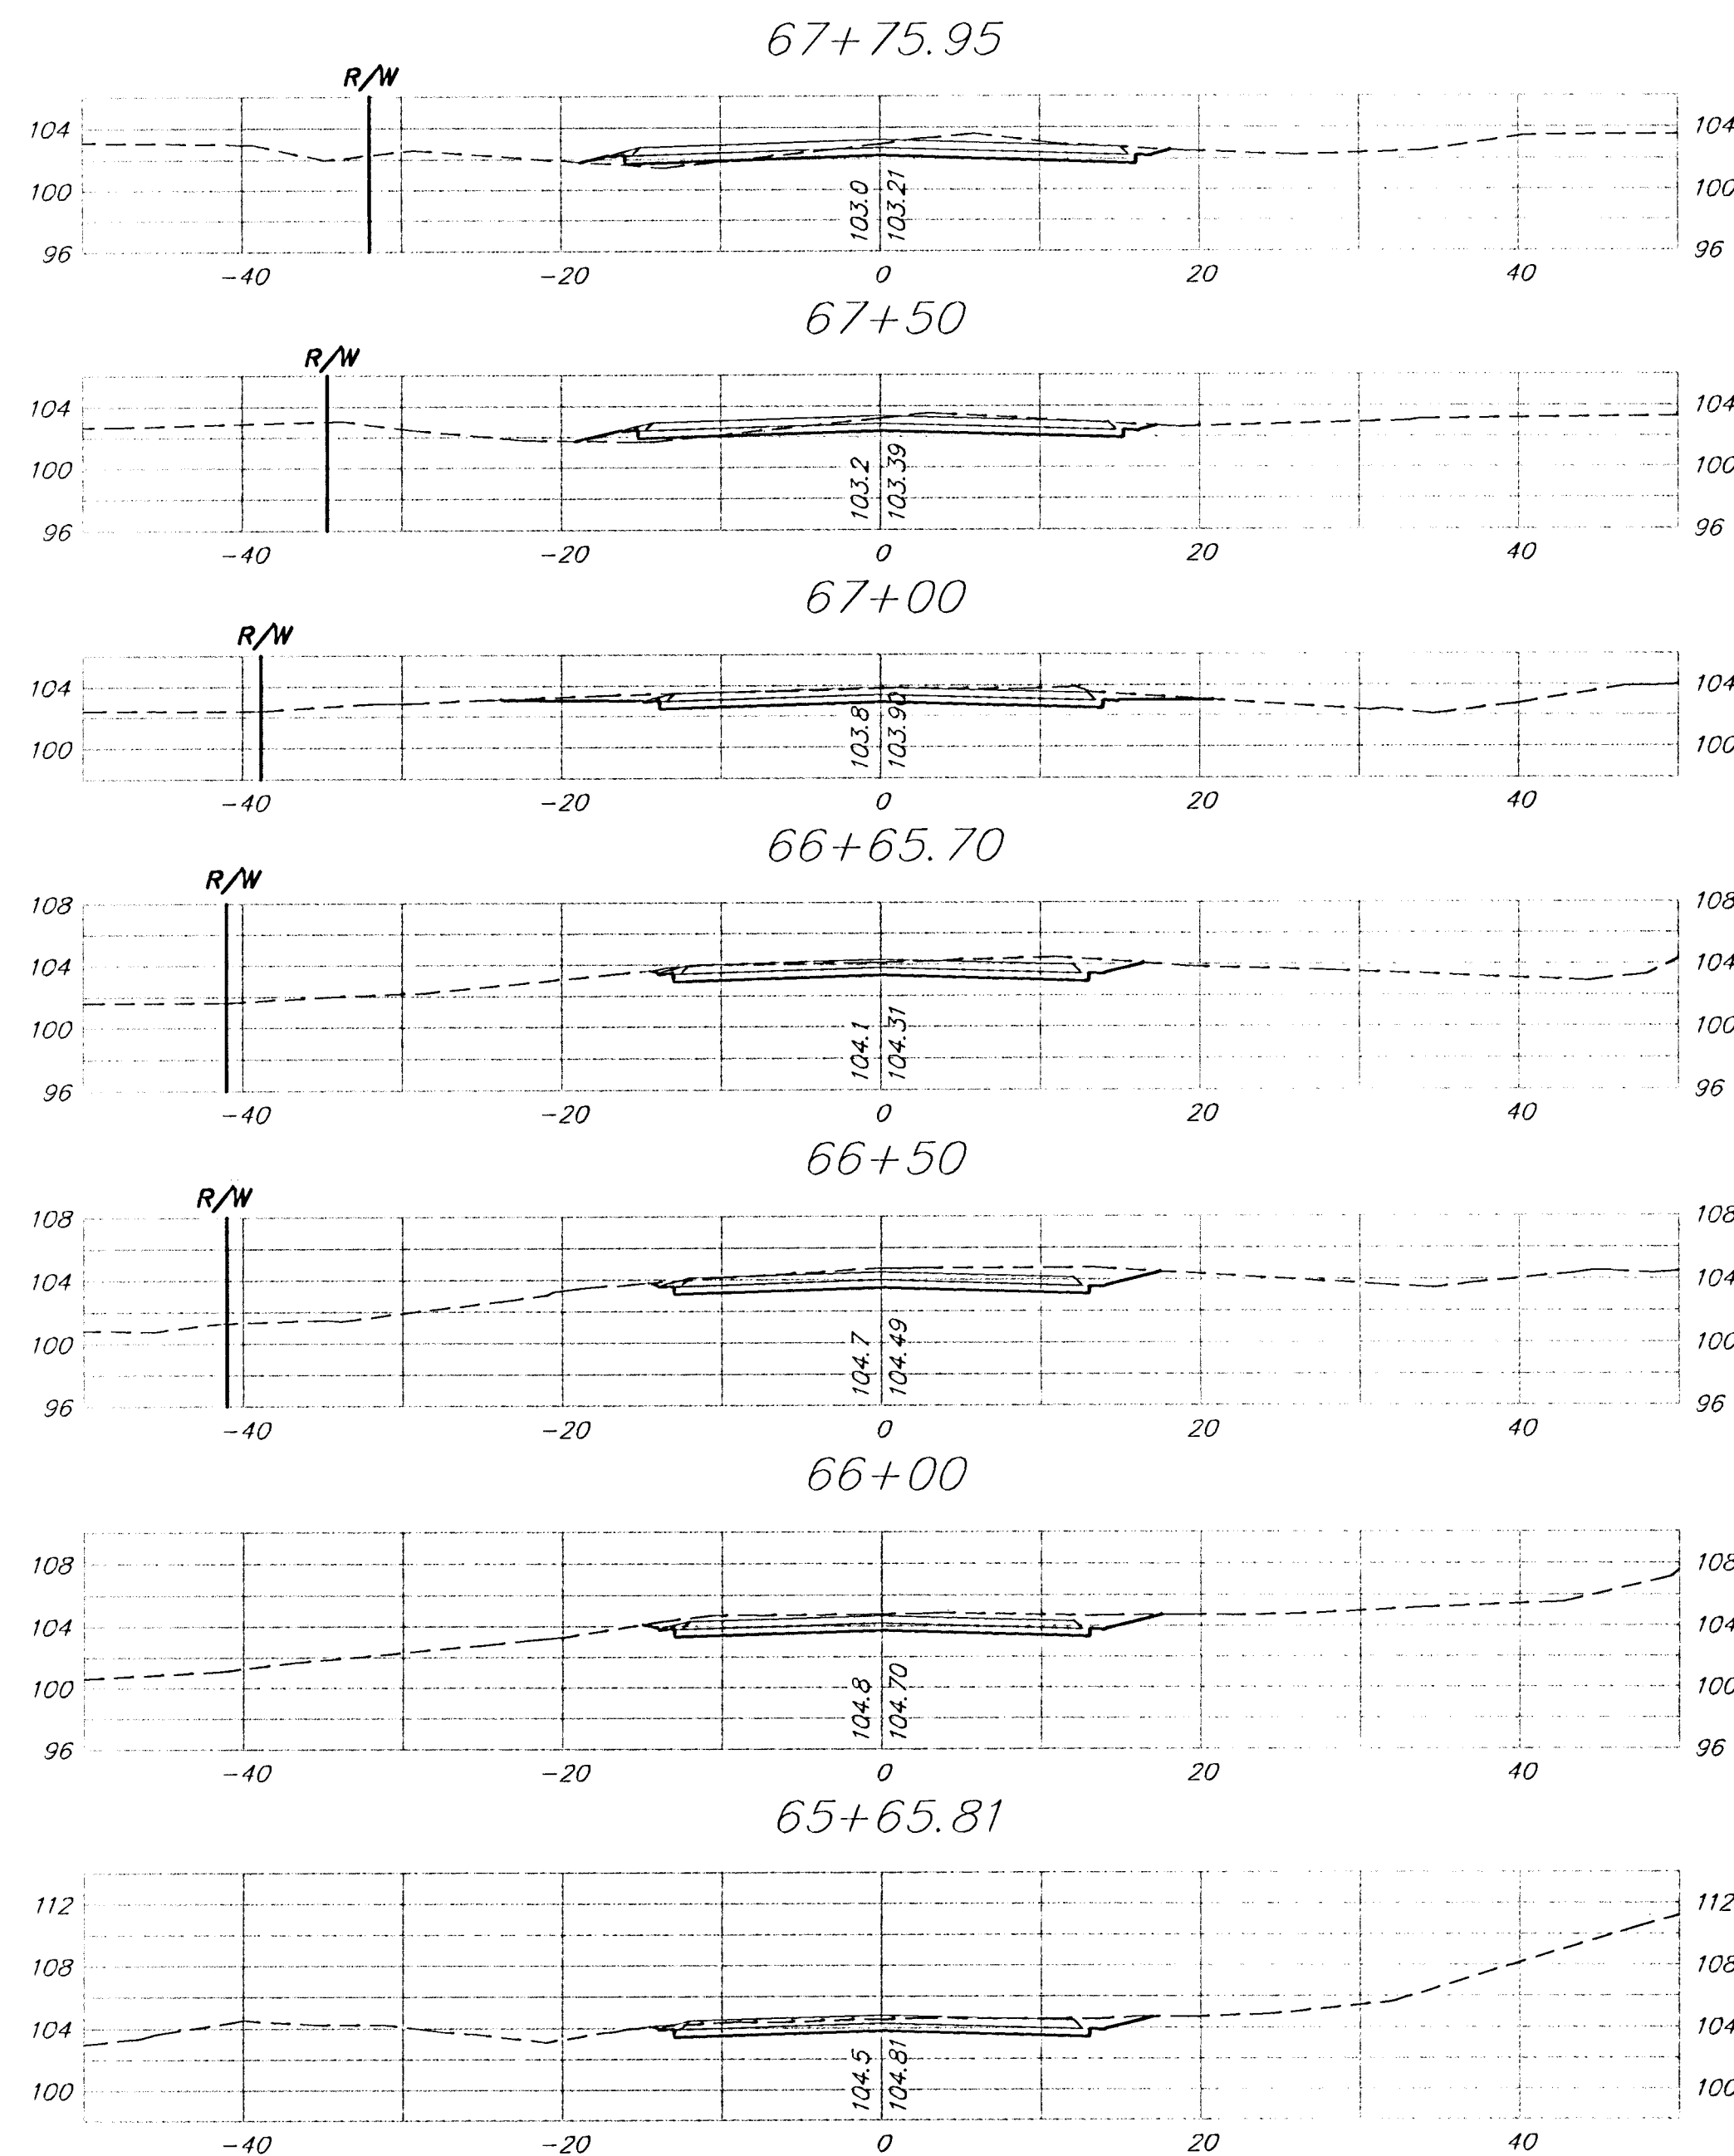

STATION	AREAS Square Feet		VOLUMES Cubic Yards		CUMULATIVE VOLUMES Cubic Yards	
	CUT	FILL	CUT	FILL	CUT	FILL
50+50	48.1783	0.3370	29.2952	1.4386	29.2952	1.4386
50+72.39	22.4756	3.1325	18.5625	5.3649	47.8577	6.8034
51+00	13.4474	8.5408	34.5801	9.2577	82.4379	16.0611
51+50	21.1320	4.0164	19.6317	2.3344	102.0695	18.3955
51+71.86	22.7570	4.0124	17.3345	5.3070	119.4041	23.7026
52+00	11.3676	5.7803	20.0230	11.6425	139.4271	35.3451
52+50	10.9071	6.3575	24.3291	8.8550	163.7562	44.2001
53+00	15.6220	2.9023	27.2246	5.4123	190.9808	49.6124
53+46.51	15.7204	3.2333	0.5145	0.1029	191.4953	49.7153
53+48.12	1.7307	0.2105	0.0813	0.0327	191.5766	49.7480
53+50	0.6022	0.7273	2.5858	1.1827	194.1624	50.9307
54+00	2.1904	0.5500	5.6558	0.8662	199.8182	51.7969
54+48.23	4.1420	0.4199	0.2583	0.0256	200.0764	51.8226
54+50	3.7371	0.3618	7.6100	0.3350	207.6864	52.1576
55+00	4.4816	0.0000	9.8949	0.0000	217.5813	52.1576
55+50	6.2049	0.0000	10.5355	0.0000	228.1168	52.1576
56+00	5.1735	0.0000	11.8530	0.0000	239.9698	52.1576
56+50	7.6277	0.0000	13.0683	0.0000	253.0381	52.1576
57+00	6.4861	0.0000	9.3105	0.4591	262.3486	52.6167
57+50	3.5692	0.4958	4.4557	2.2064	266.8043	54.8232
58+00	1.2429	1.8871	2.5998	2.9209	269.4041	57.7440
58+50	1.5649	1.2674	4.0705	1.5960	273.4747	59.3400
59+00	2.8313	0.4562	7.4471	0.4868	280.9218	59.8268
59+47.82	5.5783	0.0935	0.4474	0.0098	281.3692	59.8365
59+50	5.5033	0.1490	7.1395	0.4241	288.5087	60.2607
60+00	2.2073	0.3090	3.4471	0.2885	291.9557	60.5492
60+39.19	2.5424	0.0885	1.0534	0.0177	293.0092	60.5669
60+50	2.7199	0.0000	4.8377	0.0146	297.8468	60.5815
61+00	2.5048	0.0157	4.4552	0.0128	302.3020	60.5943
61+43.99	2.9645	0.0000	0.6789	0.0000	302.9809	60.5943
61+50	3.1600	0.0000	6.2101	0.0000	309.1911	60.5943
62+00	3.5778	0.0000	5.8803	0.0060	315.0714	60.6003
62+50	2.8030	0.0065	1.2251	0.0185	316.2965	60.6188
62+62.48	2.5242	0.0738	3.0280	0.3150	319.3245	60.9338
63+00	1.8335	0.3795	3.2512	0.8643	322.5757	61.7981
63+50	1.6778	0.5540	2.5628	2.9597	325.1385	64.7578
64+00	1.0899	2.6426	2.9745	6.9574	328.1129	71.7152
64+50	2.1225	4.8715	3.2713	8.2547	331.3842	79.9700
65+00	1.4105	4.0436	2.4844	7.6688	333.8686	87.6388
65+50	1.2727	4.2387	7.6354	1.2410	341.5040	88.8797
65+65.81	24.8065	0.0000	38.2663	0.0000	379.7703	88.8797
66+00	35.6316	0.0000	65.9986	0.0000	445.7689	88.8797
66+50	35.6469	0.0000	19.0243	0.0000	464.7933	88.8797
66+65.70	29.7871	0.0000	39.8050	0.0000	504.5983	88.8797
67+00	32.8796	0.0000	50.1235	2.3880	554.7218	91.2677
67+50	21.2538	2.5790	21.0597	2.4011	575.7815	93.6689
67+75.95	22.5764	2.4183	0.0000	0.0000	575.7815	93.6689

NOTE: Cumulative Volume of Cut includes 260 CY of Asphalt Mat Pavement Removal.

**Baughman**

BLUE LAKE ADDITION
Cross Sections
Street Improvements

Baughman Company, P.A. 315 Sils St. White, KS 67111 P 316.362.7071 F 316.362.0149
ENGINEERING | SURVEYING | PLANNING | LANDSCAPE ARCHITECTURE

PROJECT NUMBER
472-84078

DESIGN
KK

DRAWN
TCA

REVISIONS:

APPROVED
JEB

DATE
04/06

SCALE
Noted

SHEET
16 OF 18

E:\eng\Bolin Drive-Blue Lake Add\Bolin1_cusem.dwg04-07-E005