
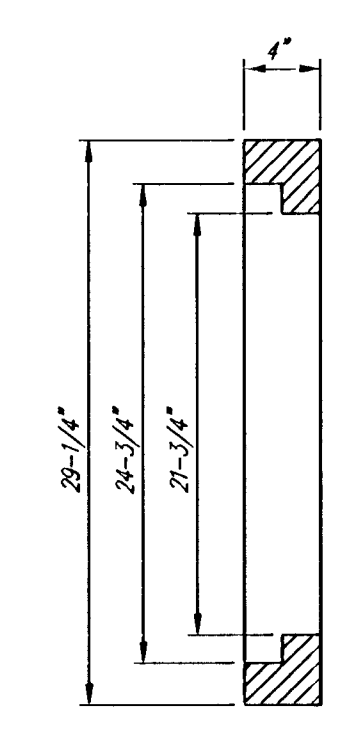


DEETER #2433 GRATE




24" x 24" Frame and Grate Detail

NOTE: Grates shall be imprinted on the top surface with "CITY OF WICHITA" using letters of least 1" in height. Other marking methods may be approved by the engineer.

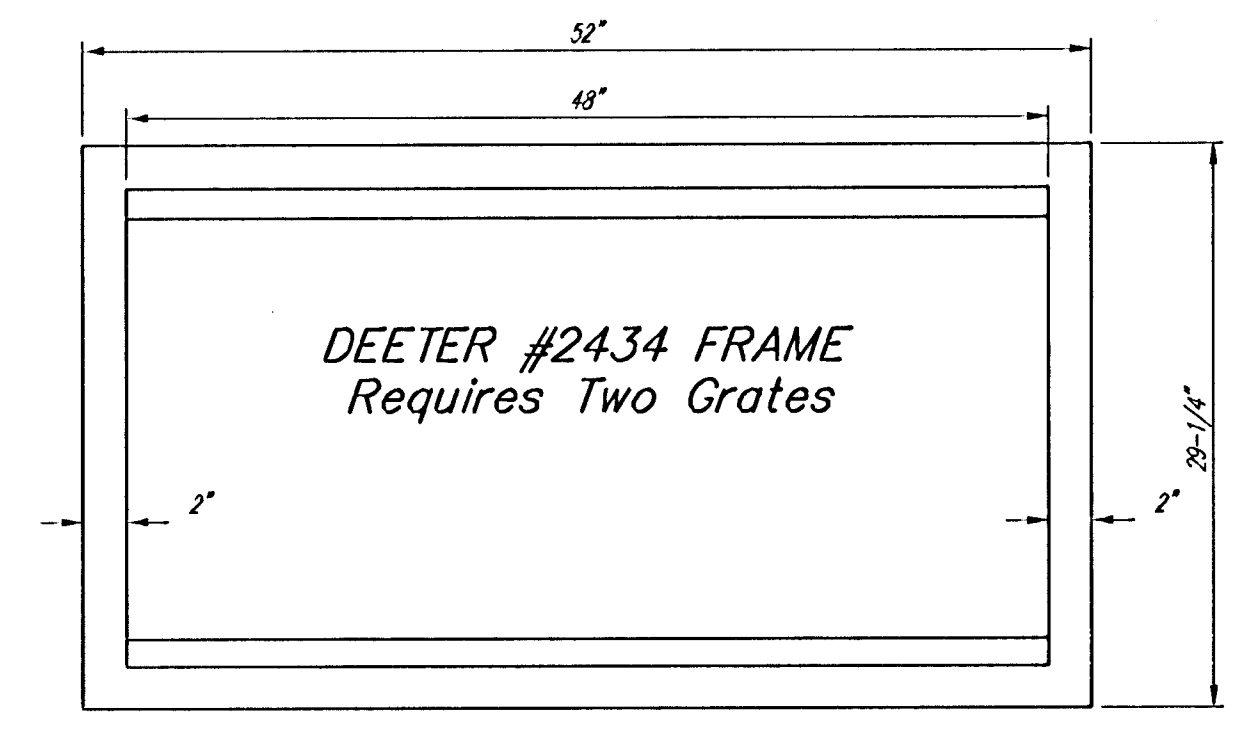

DEETER #2434 FRAME
Requires Two Grates

Double 24" x 24" Frame Detail

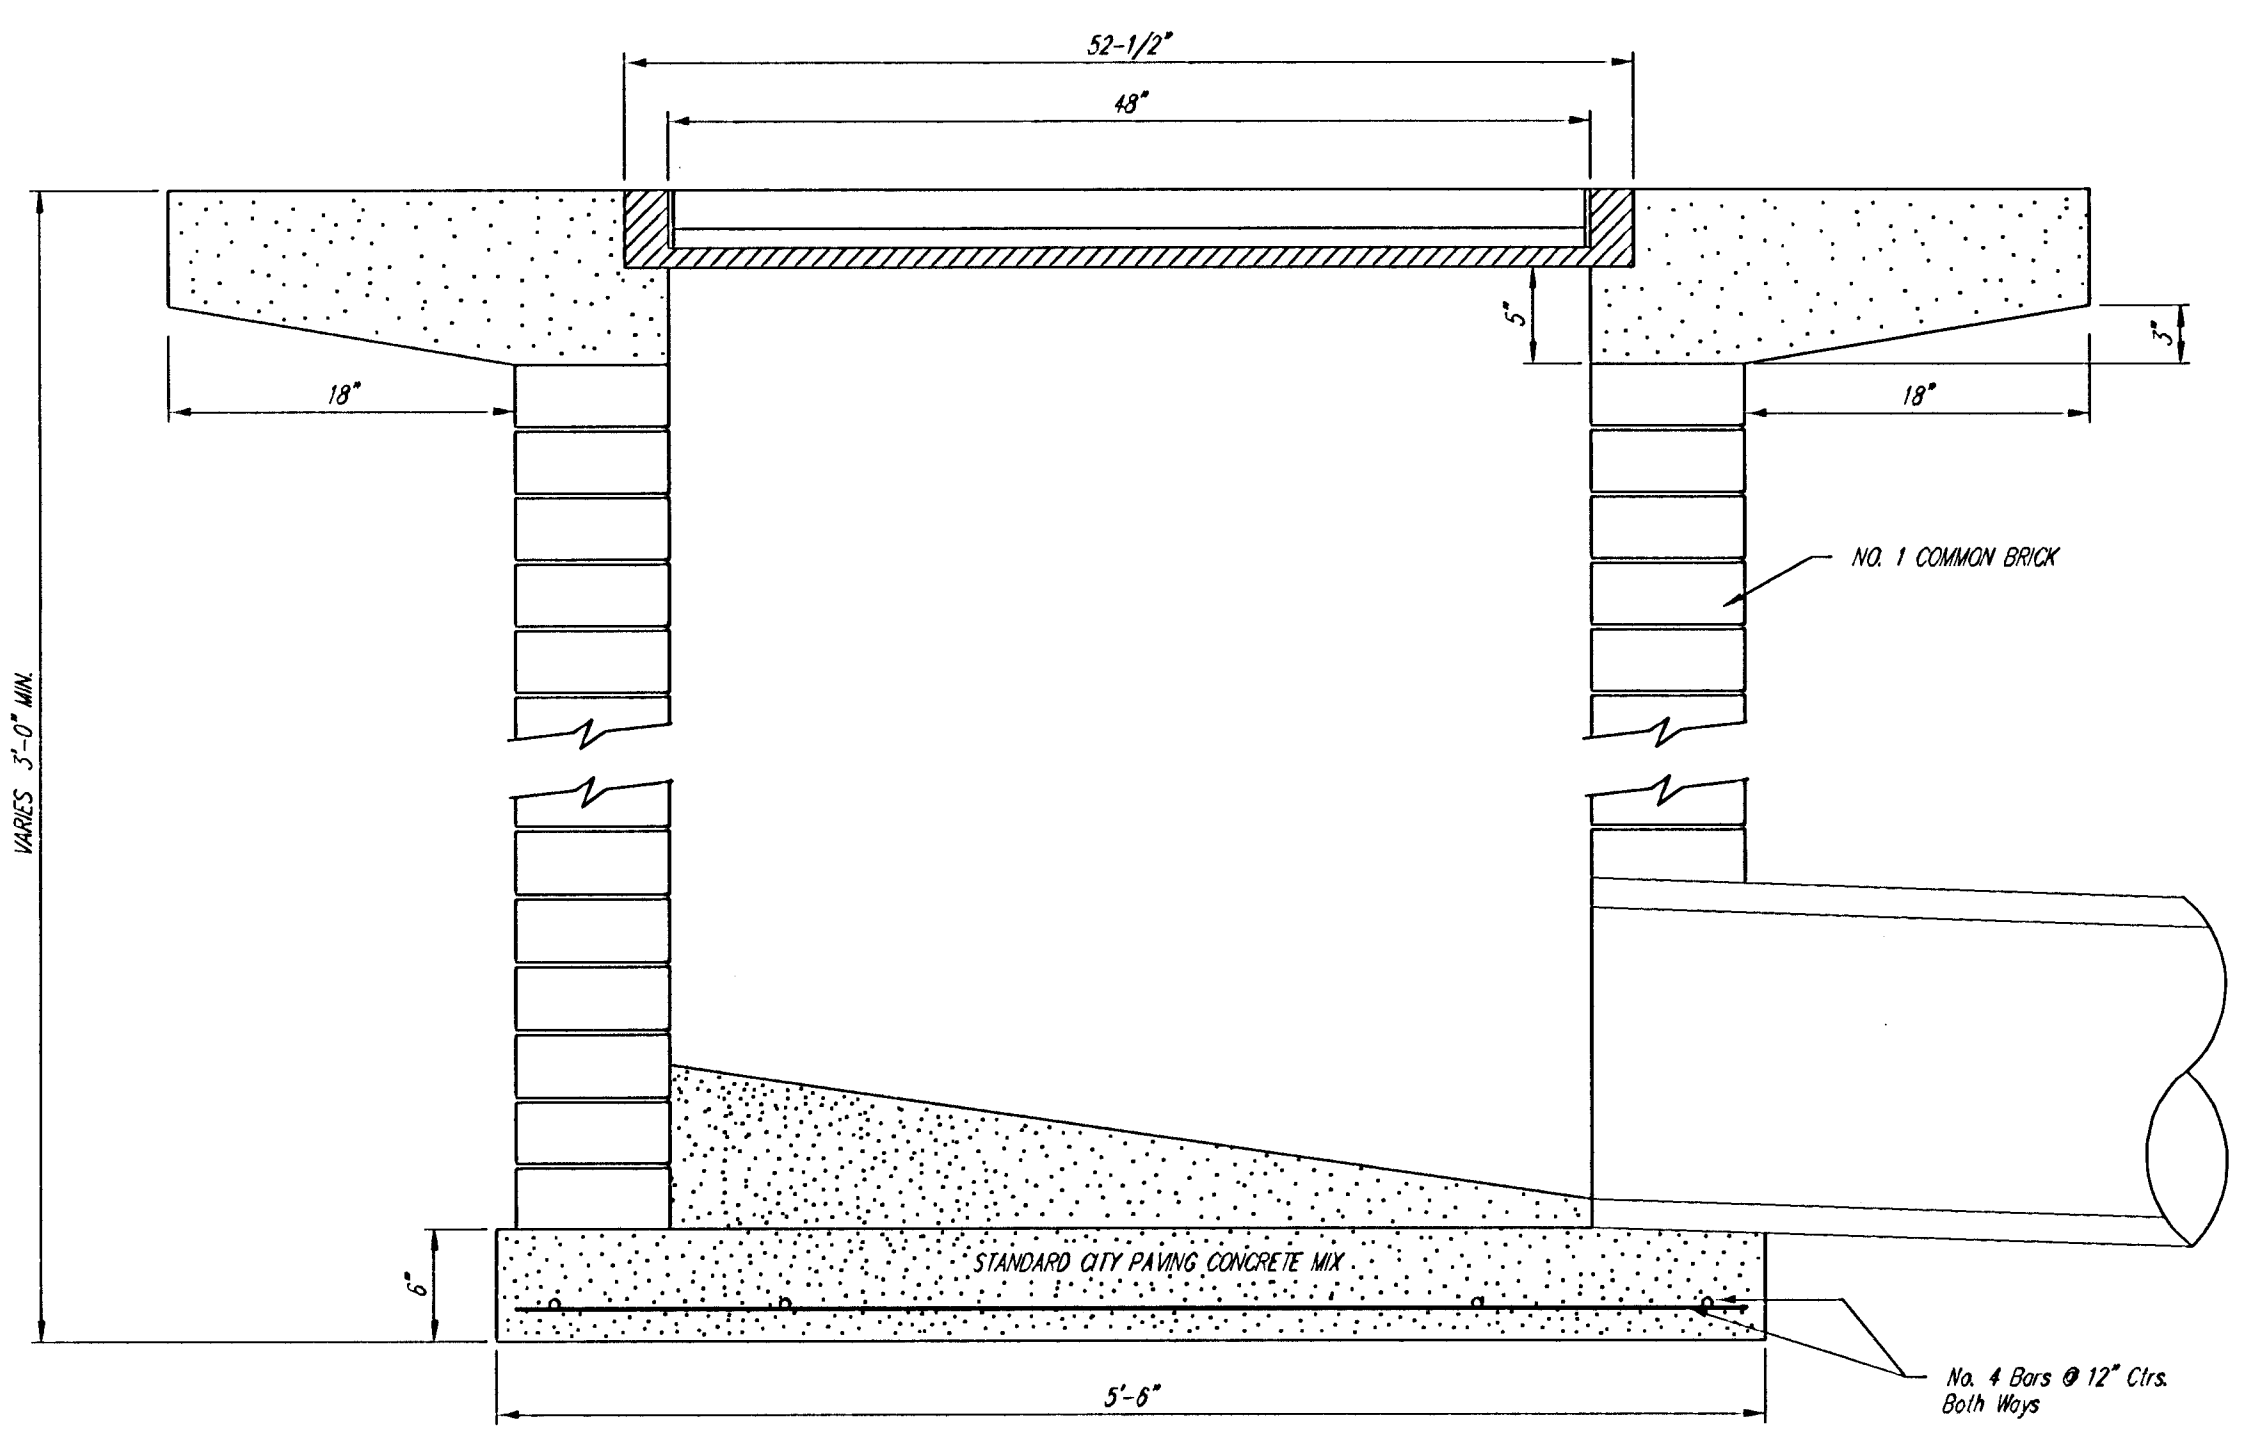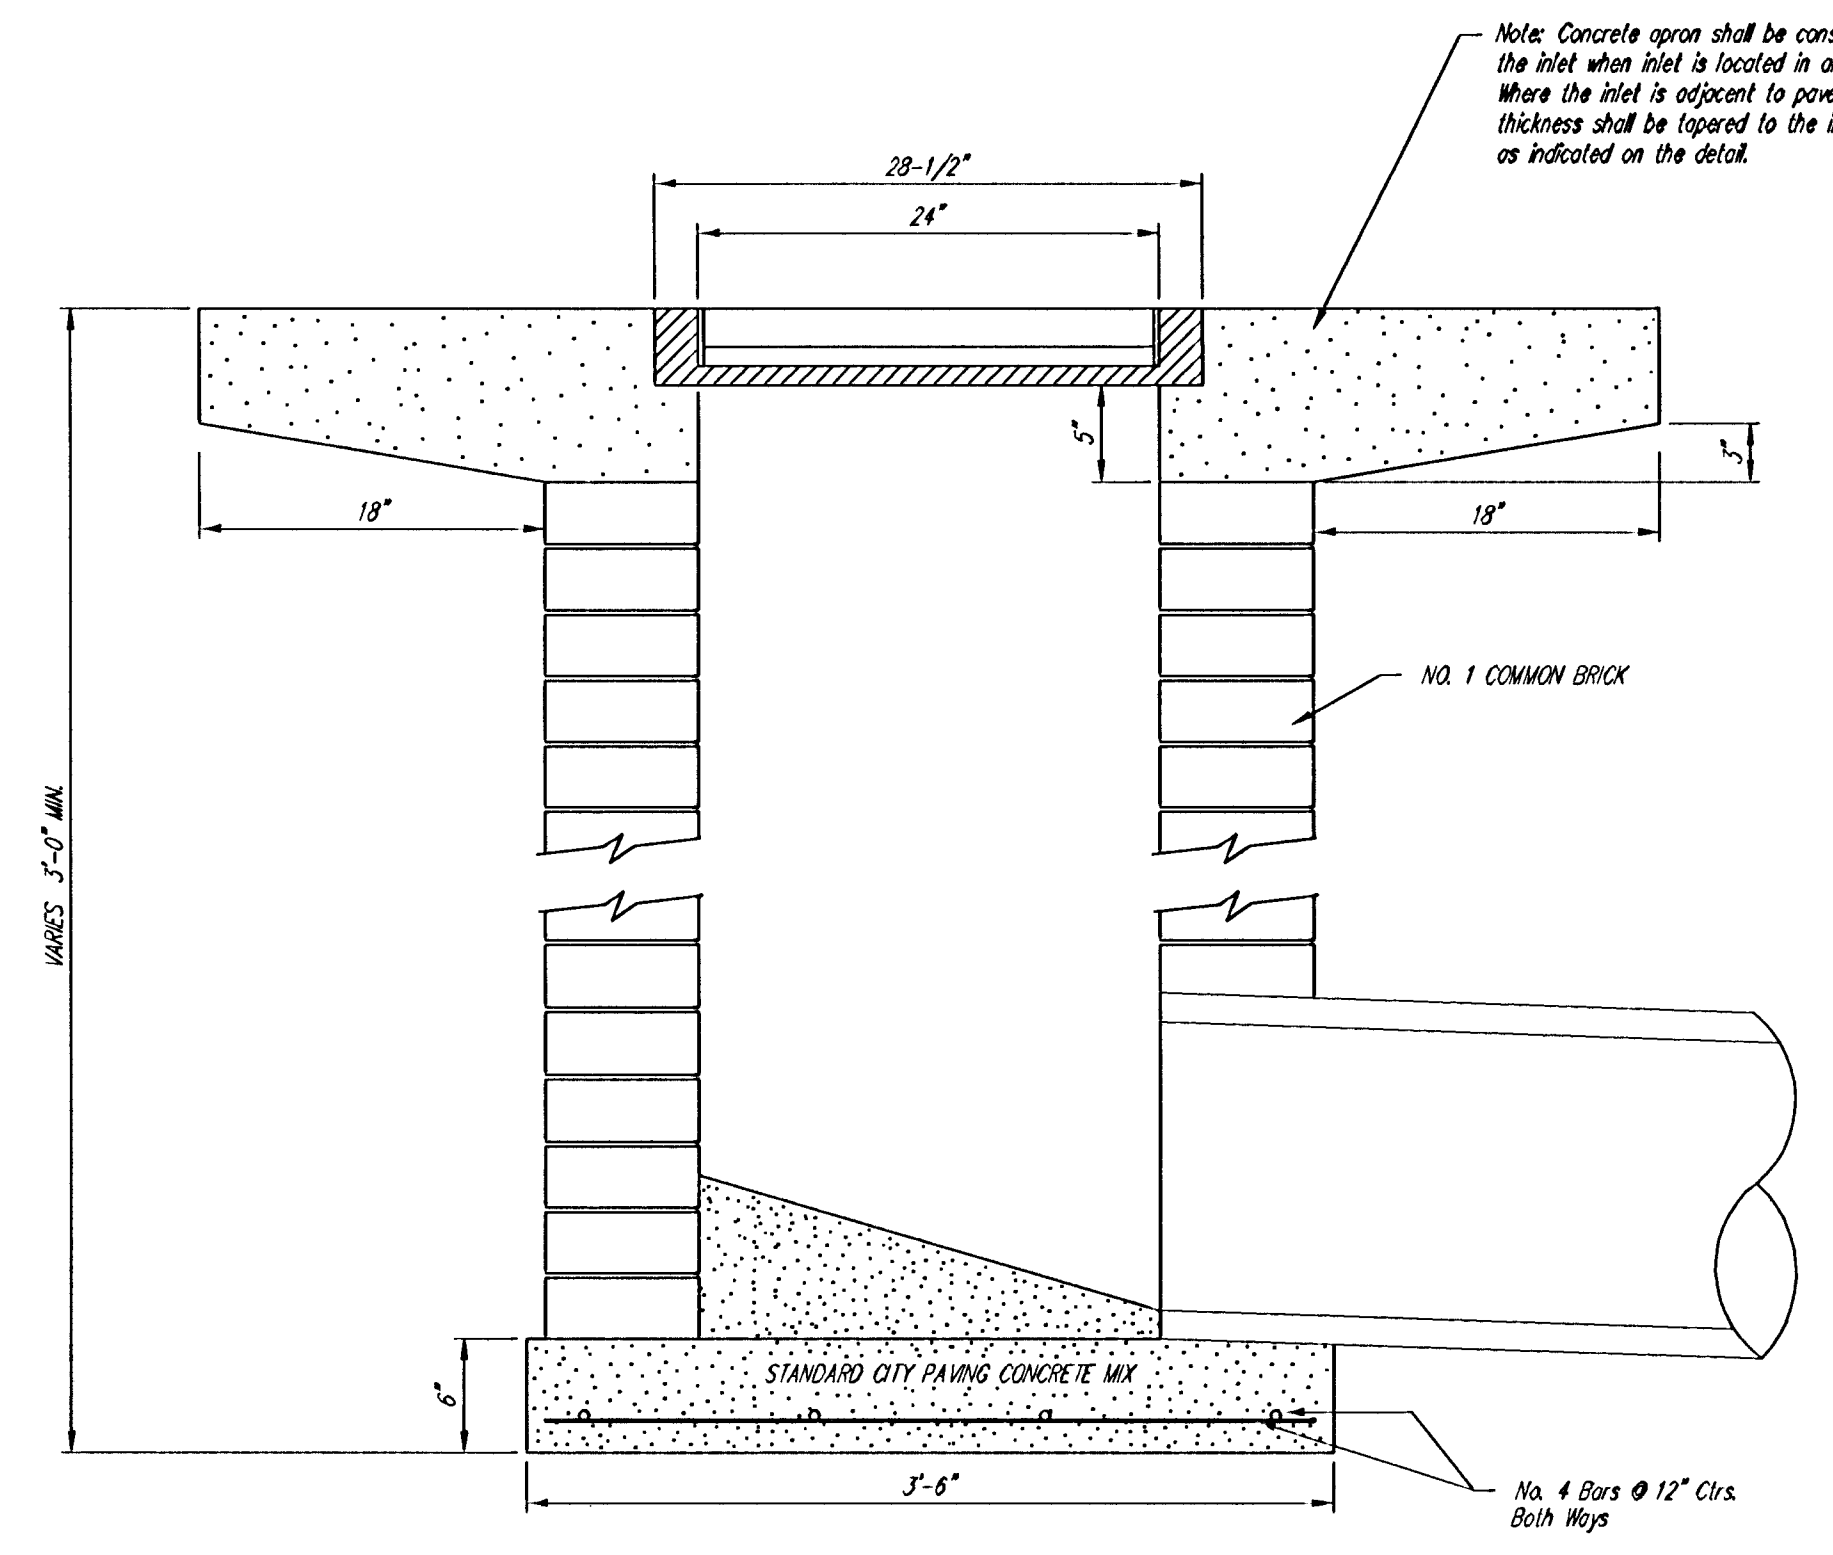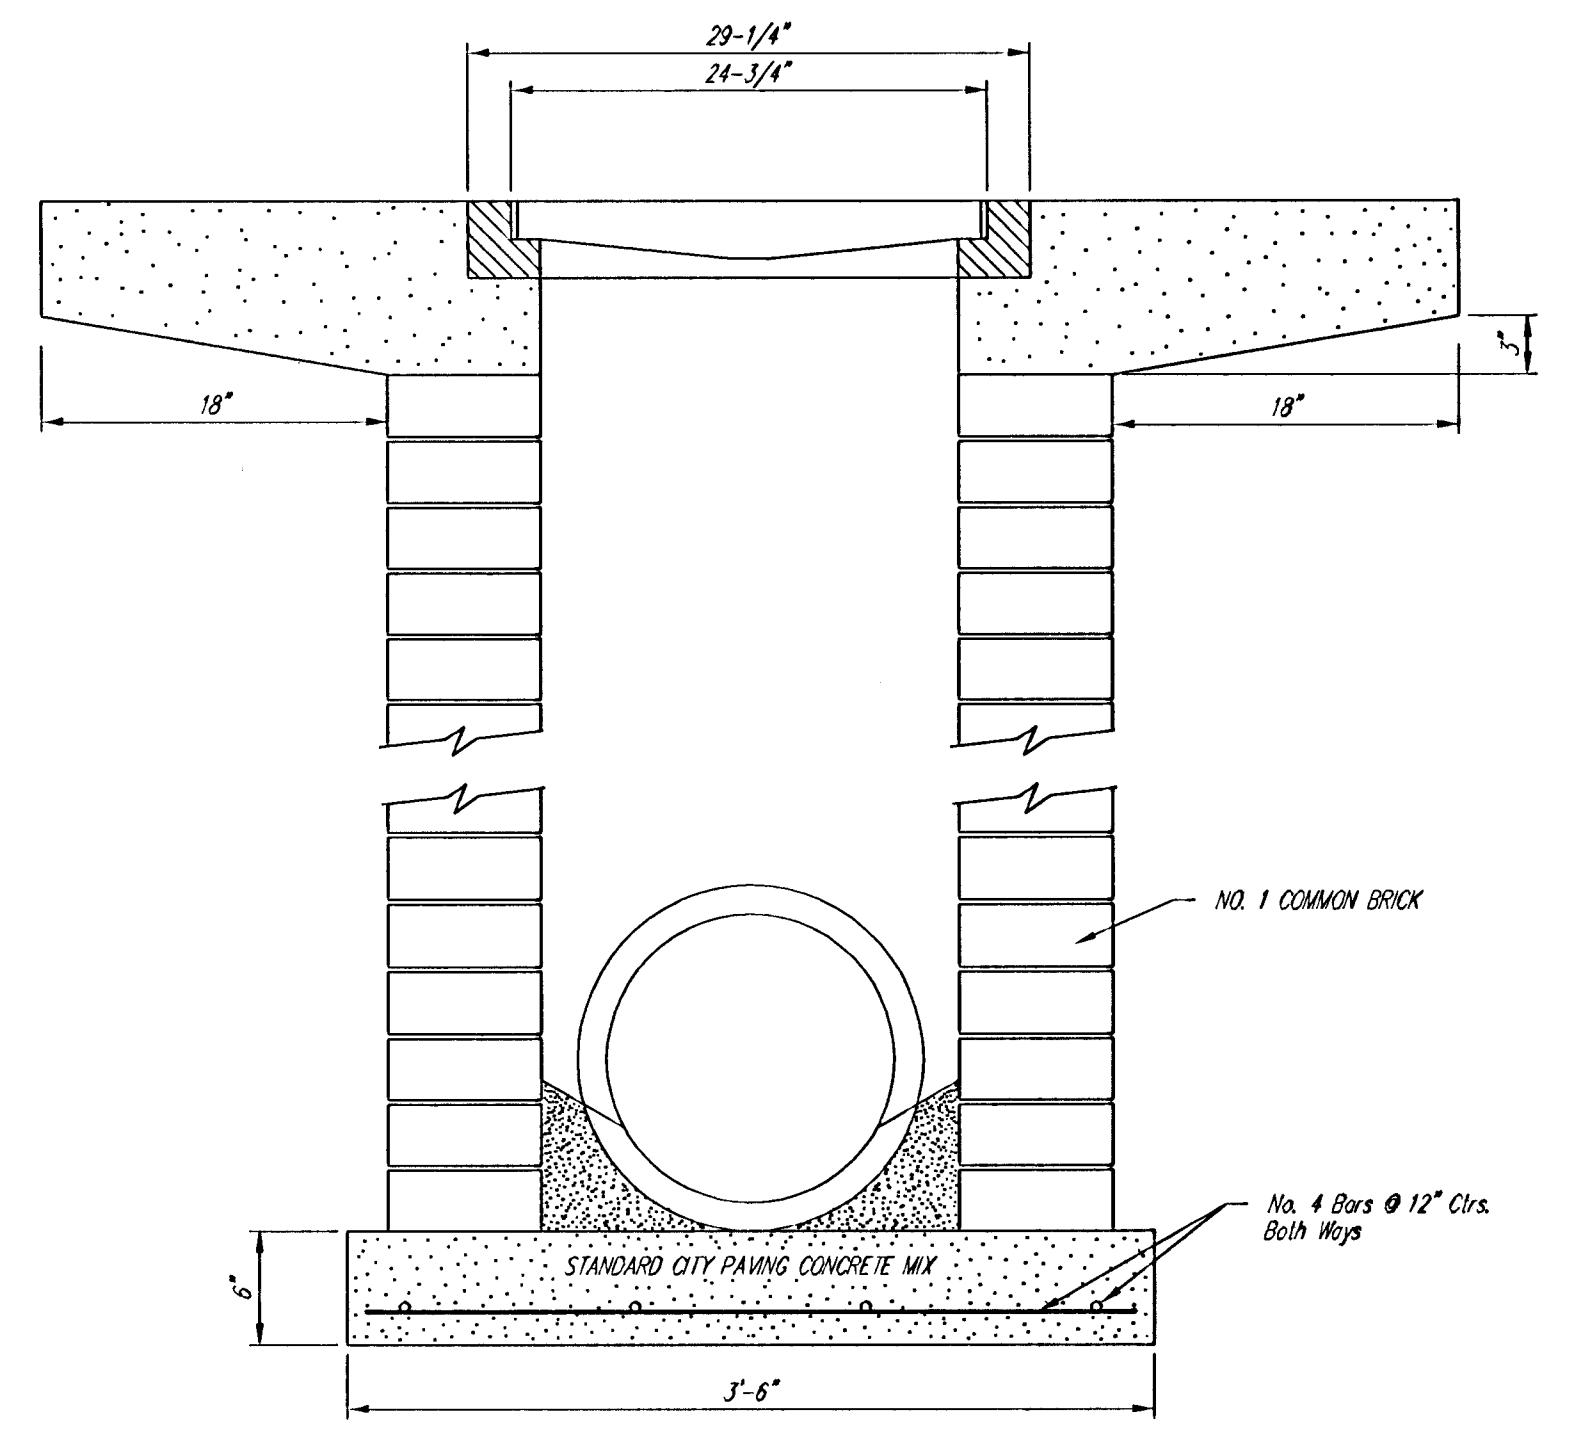

	City of Wichita Standard	
	Drop Inlet Detail	
<small>Baughman Company, P.A. 315 Ellis St. Wichita, KS 67211 P 3163627211 F 3163620149 ENGINEERING SURVEYING PLANNING LANDSCAPE ARCHITECTURE</small>		
PROJECT NUMBER 47284029	DESIGN C.O.W.	DRAWN Staff
REVISIONS	APPROVED	DATE 4/12/06
SCALE None		SHEET 27 OF 41
<small>F:\Eng\Details\Sewer\DROPINT2.dwg</small>		