




EXC = 81.6  
LF = 10.0  
CF = 1.6

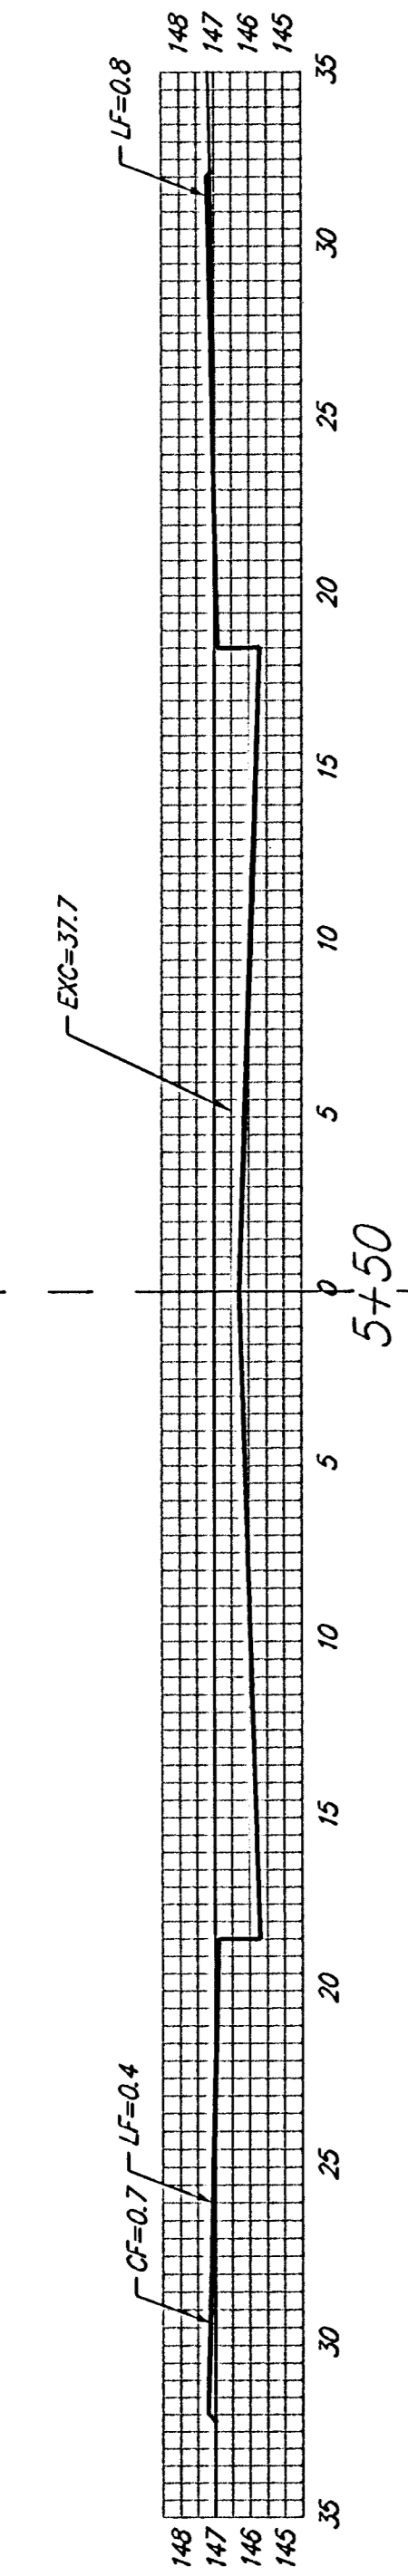


EXC = 51.4  
LF = 7.5  
CF = 0.6

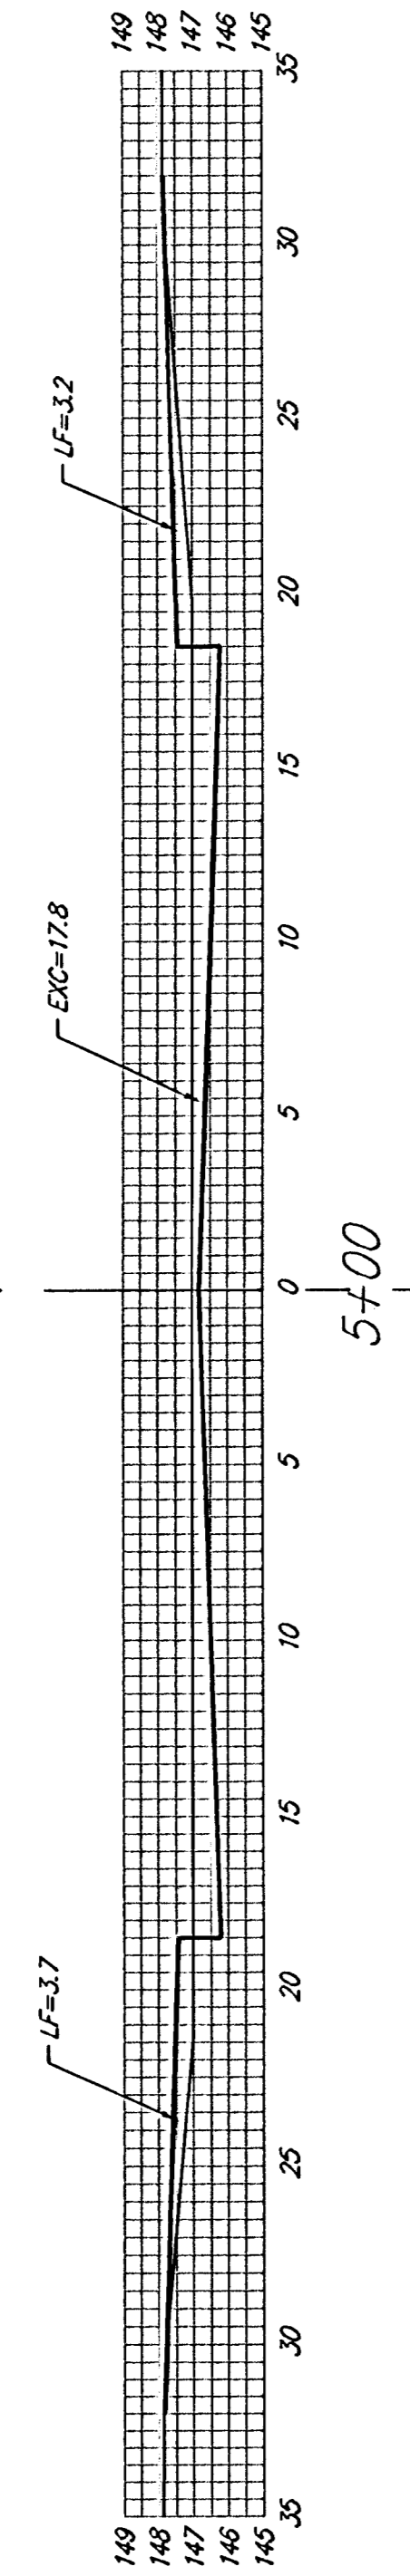


EXC = 31.2  
LF = 13.1  
CF = 0.9

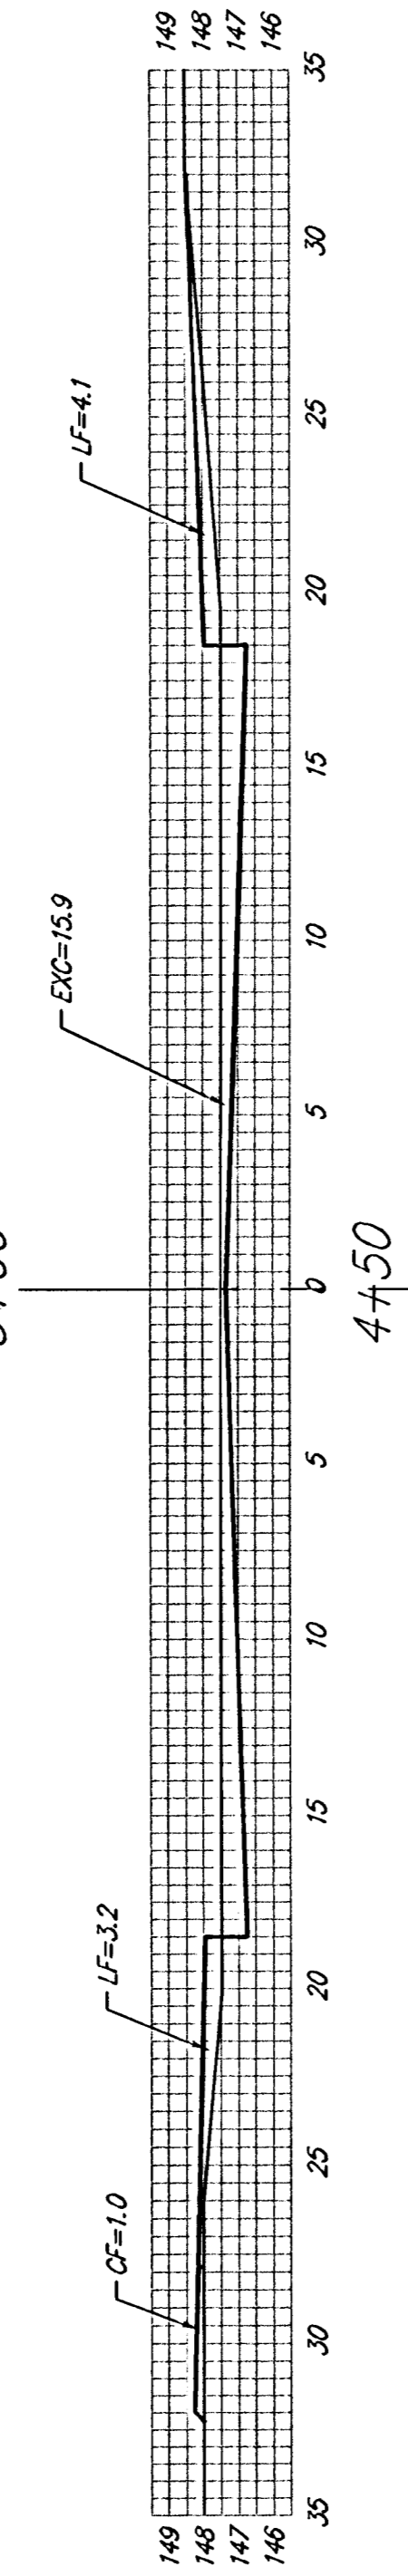


EXC = 29.2  
LF = 14.9  
CF = 4.2

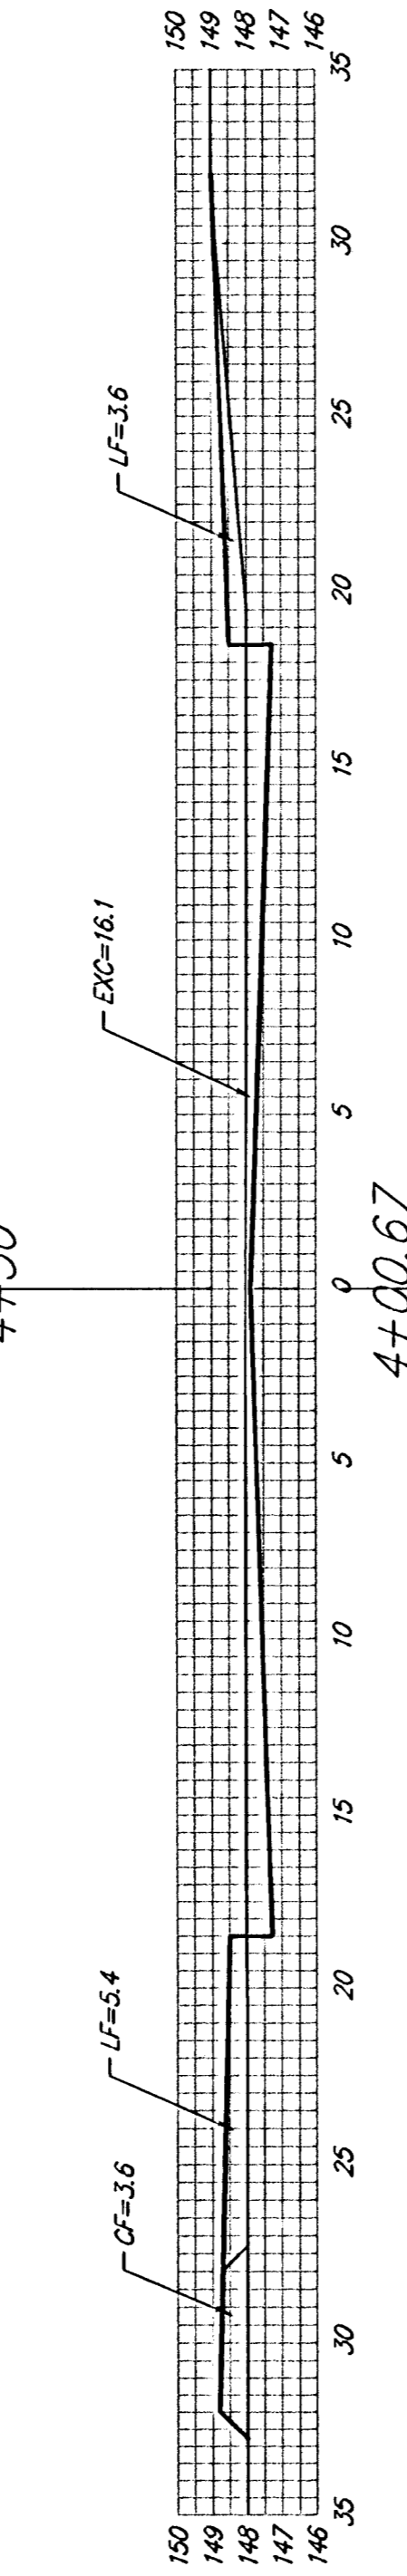


EXC = 30.7  
LF = 5.7  
CF = 2.3

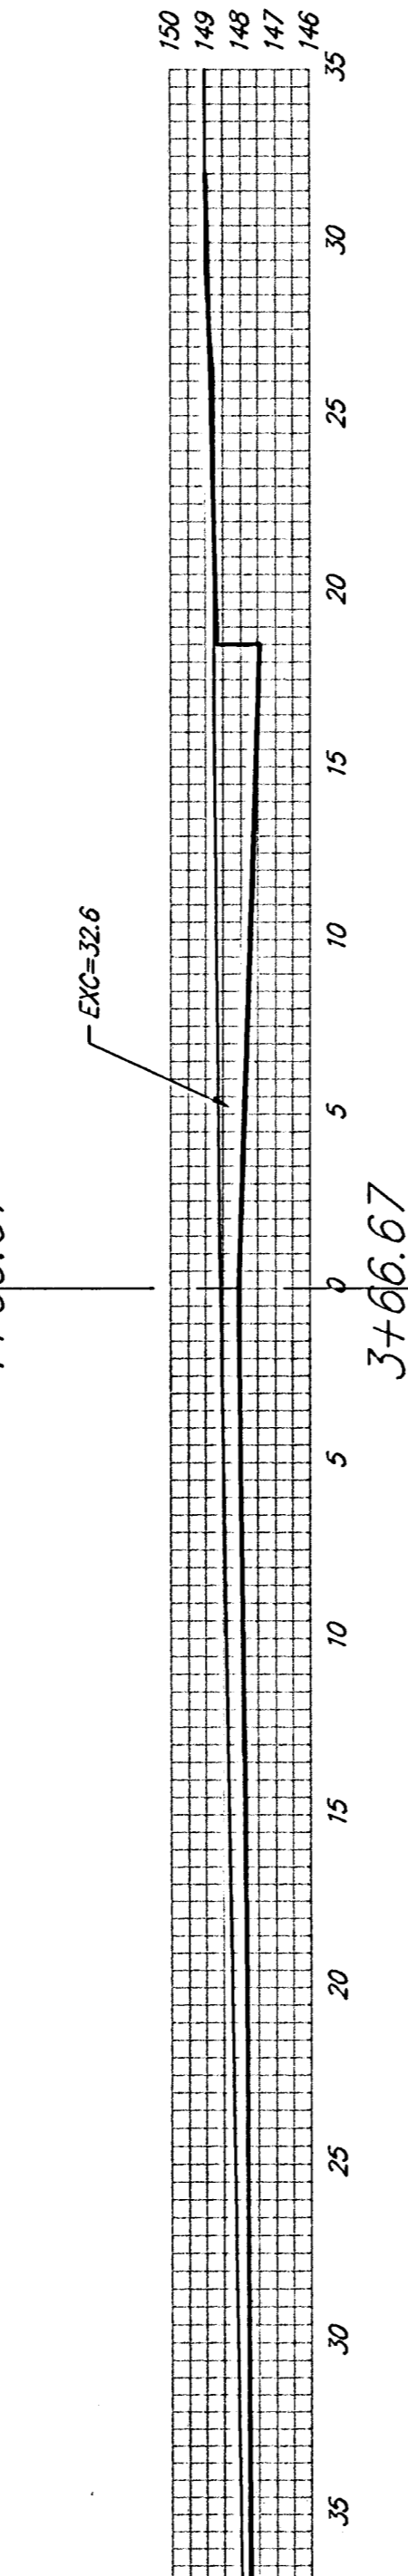


EXC = 58.0  
LF = 0.9  
CF = 0.5

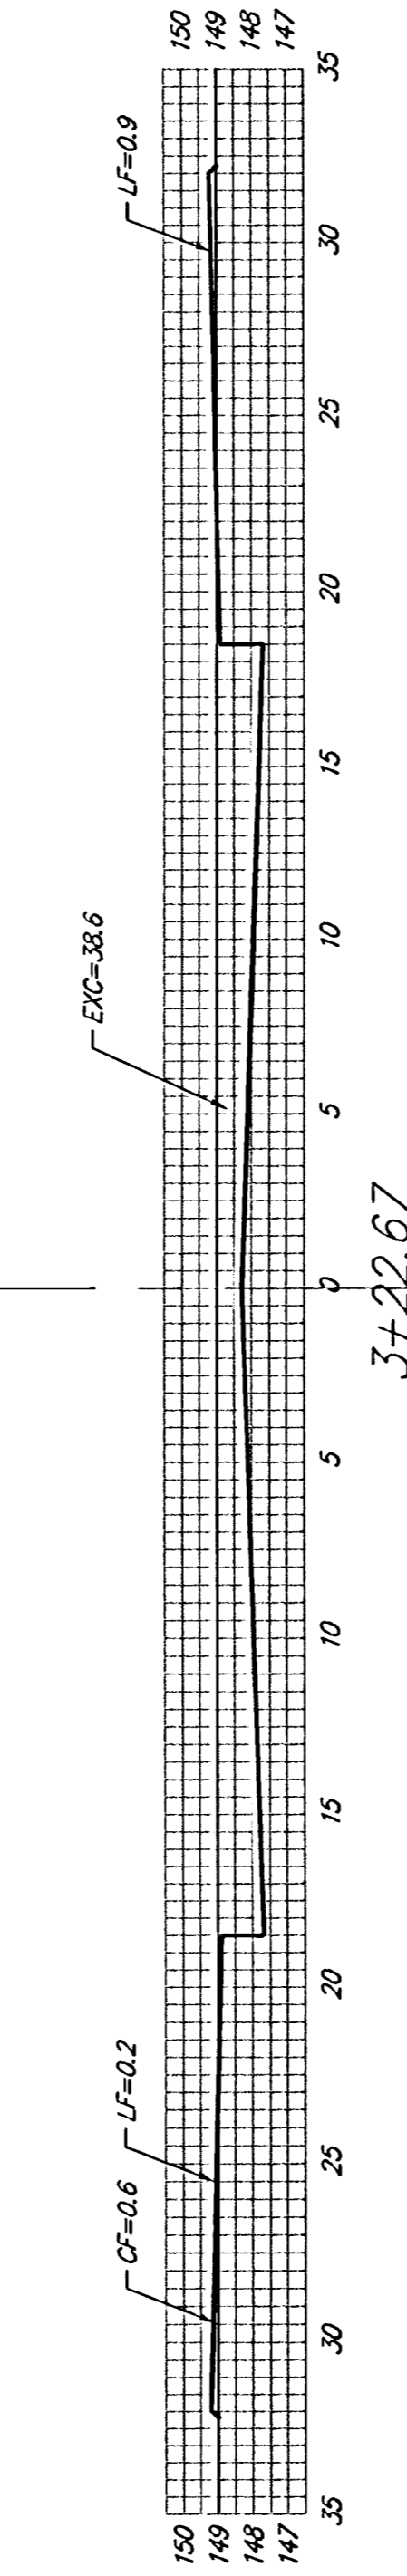


EXC = 29.9  
LF = 1.8  
CF = 0.8

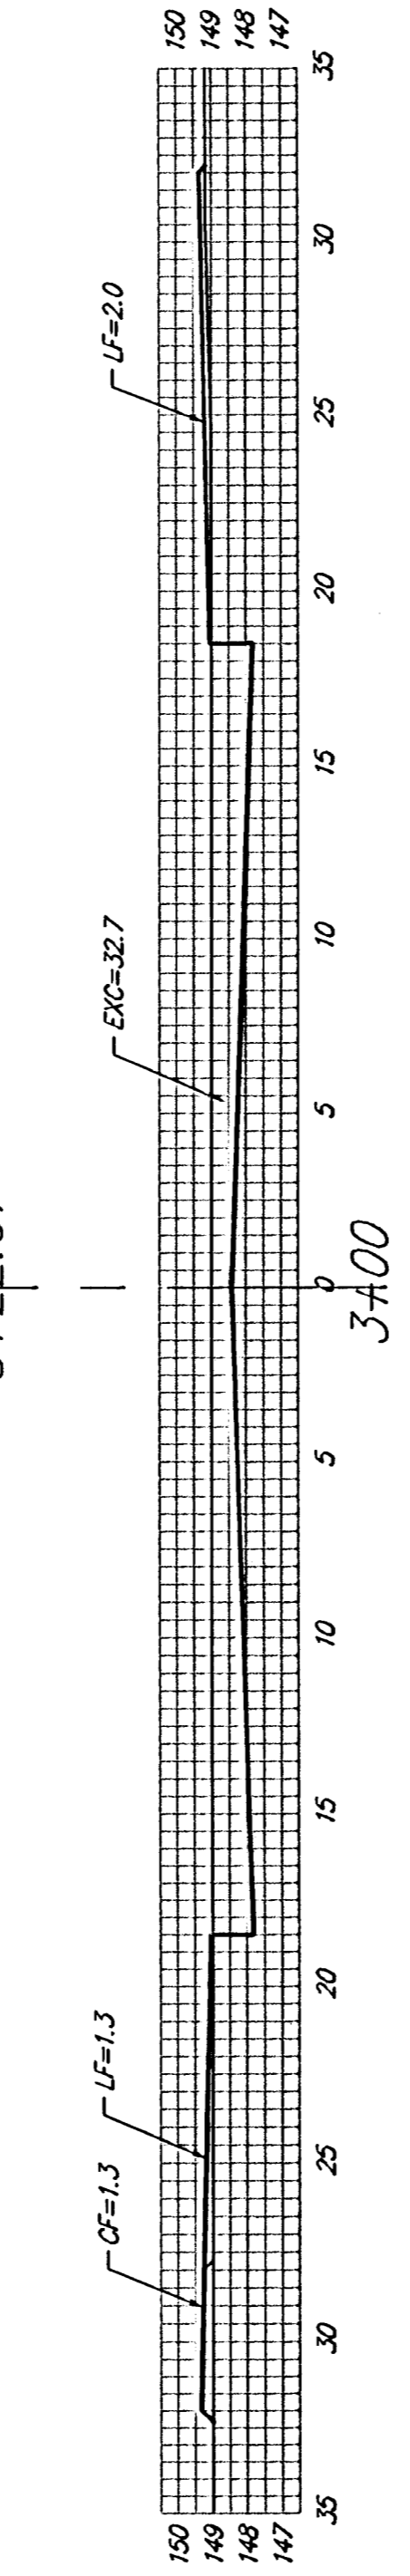


EXC = 49.7  
LF = 8.6  
CF = 2.3

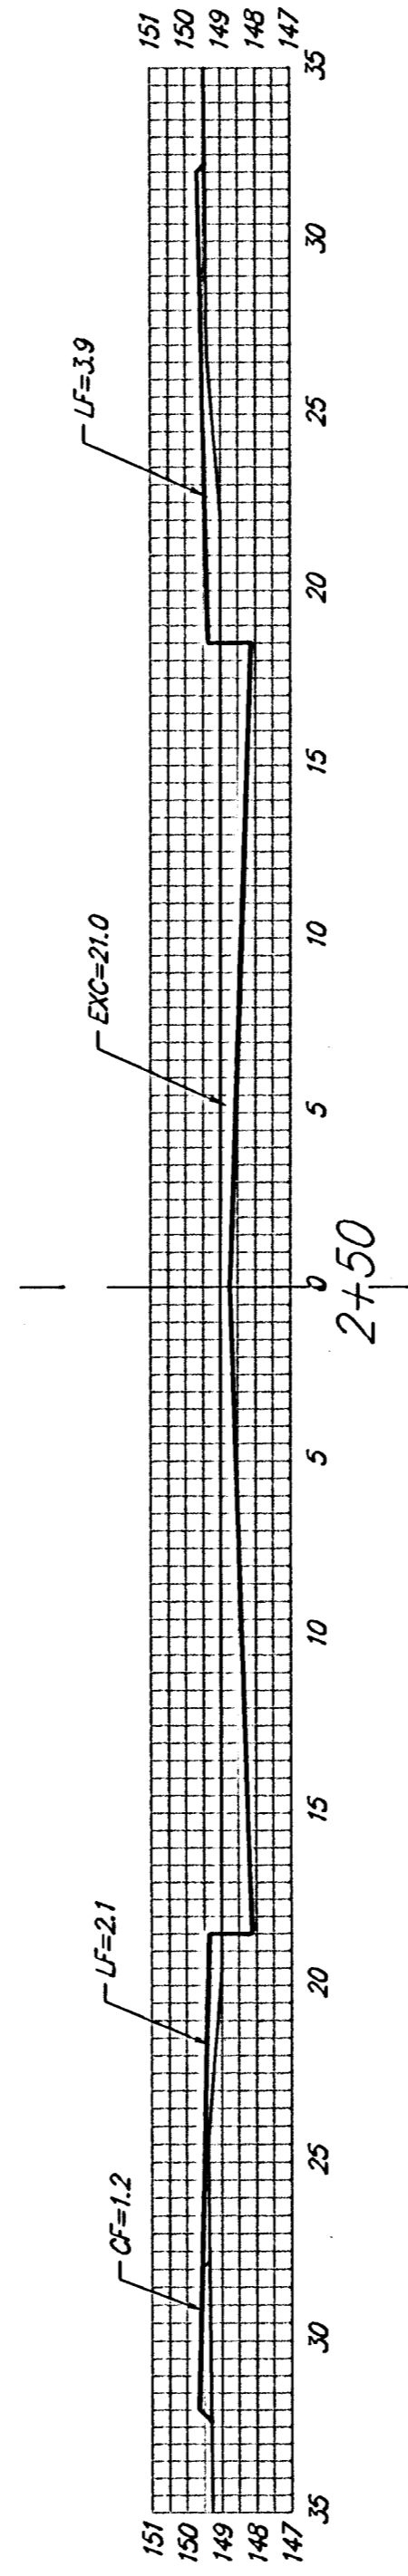


EXC = 66.2  
LF = 8.3  
CF = 2.3

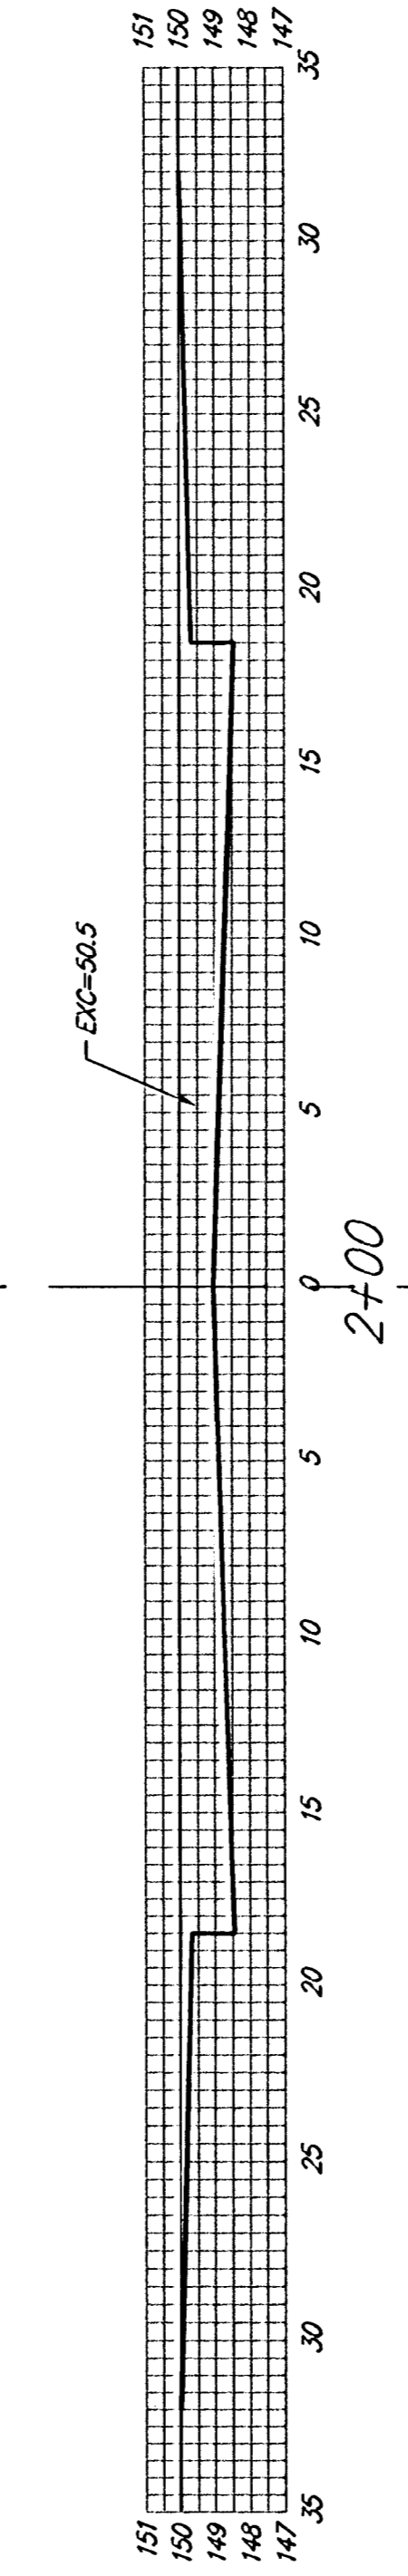


EXC = 78.6  
LF = 5.7  
CF = 2.2

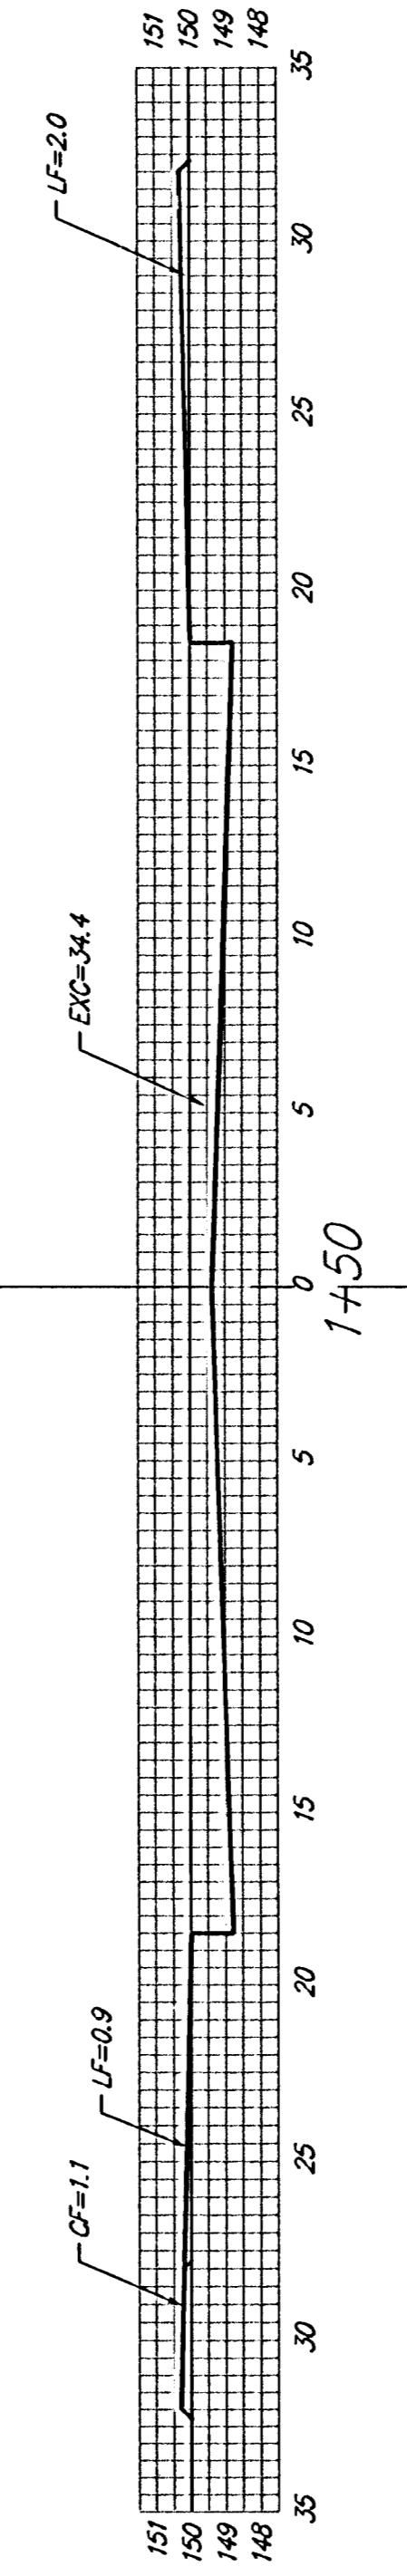

EXC = 59.6  
LF = 5.5  
CF = 1.0

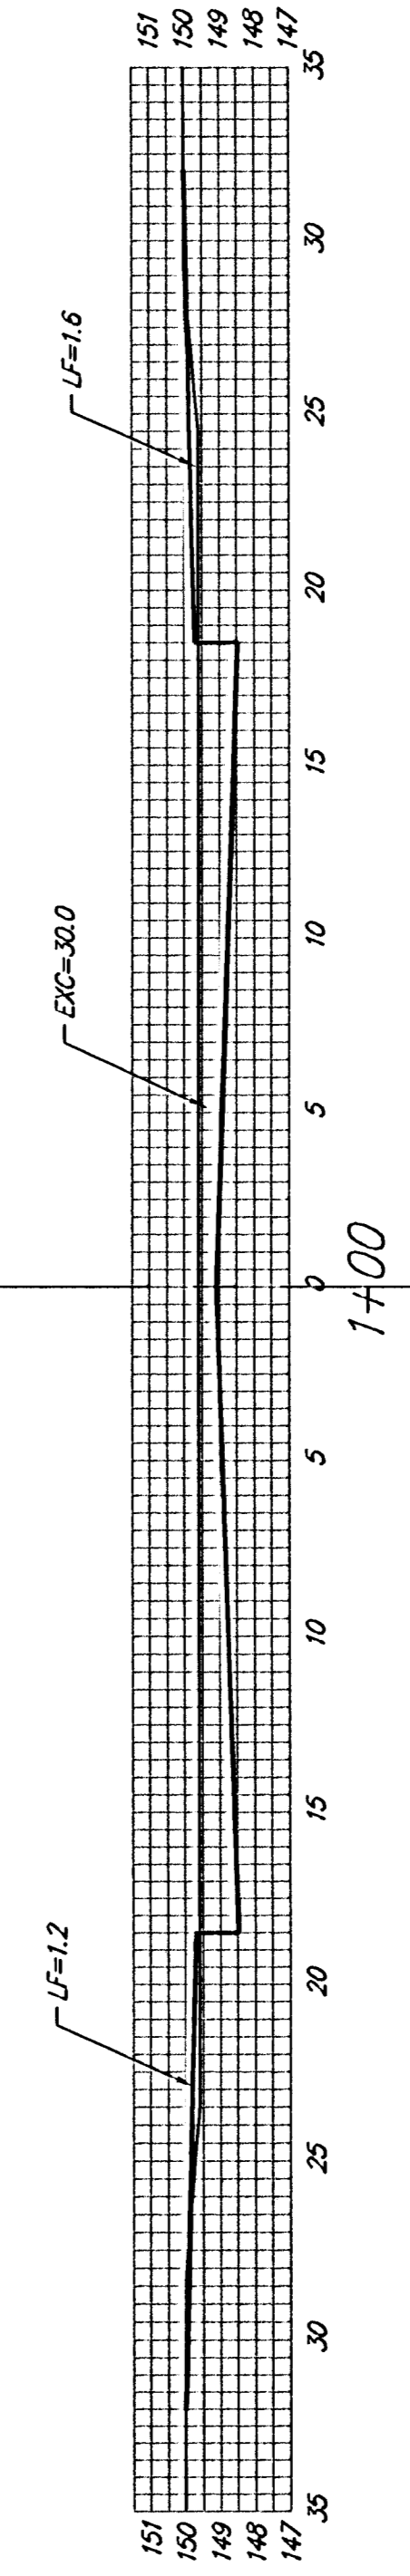

EXC = 20.9  
LF = 1.1  
CF = 0.0

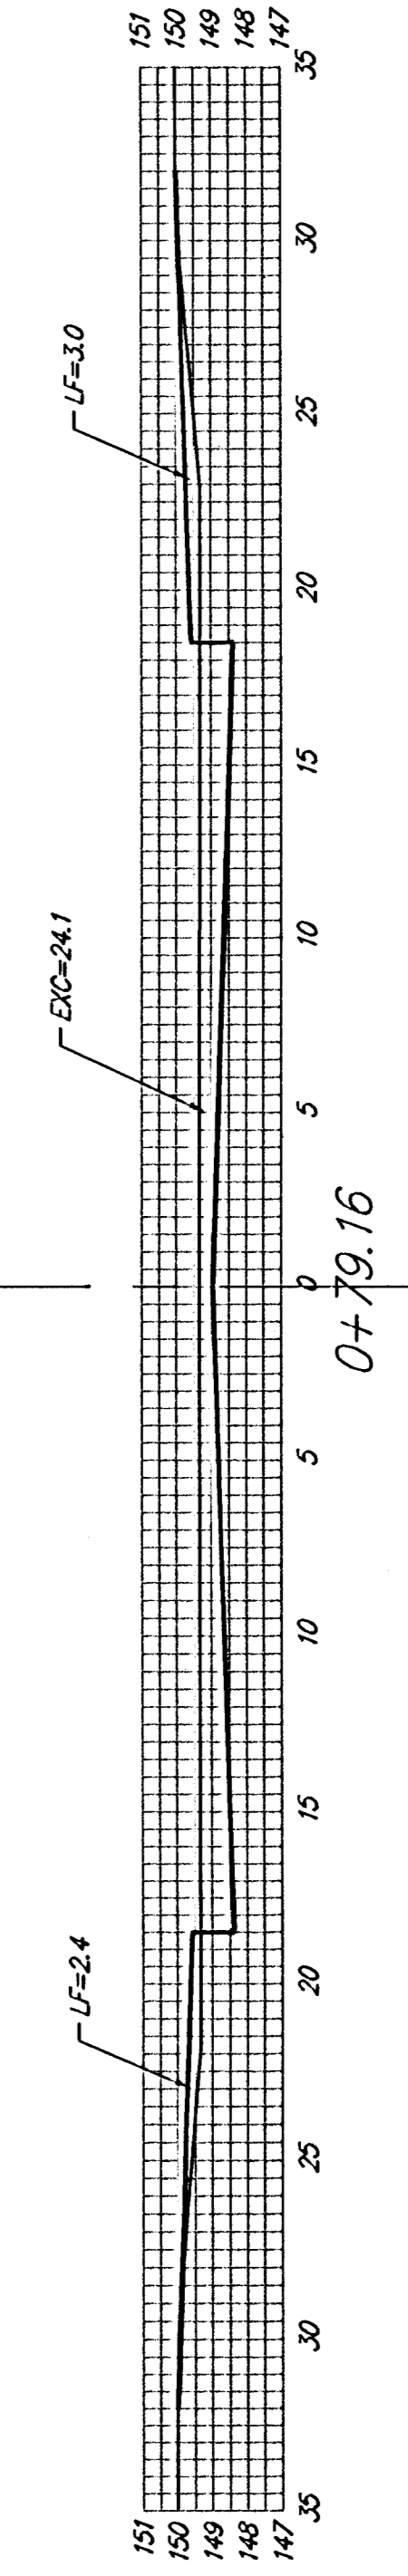

UPLAND HILLS

SHEET TOTAL:  
EXCAVATION = 587.1 C.Y.  
LOOSE FILL = 83.2 C.Y.  
COMPACTED FILL = 18.8 C.Y.

**B** Baughman  
 Baughman Company, P.A. 315 Ellis St. Wichita, KS 67111 F3162627271 F3162620149  
 ENGINEERING | SURVEYING | PLANNING | LANDSCAPE ARCHITECTURE  
 PROJECT NUMBER 472-84029 SHEET 32 OF 41  
 E:\Eng\Turke Creek 2nd Phase 2\XS1 06-01-E482