




50'  $\begin{matrix} \text{EXC} = 46.5 \\ \text{LF} = 9.8 \\ \text{CF} = 0.0 \end{matrix}$

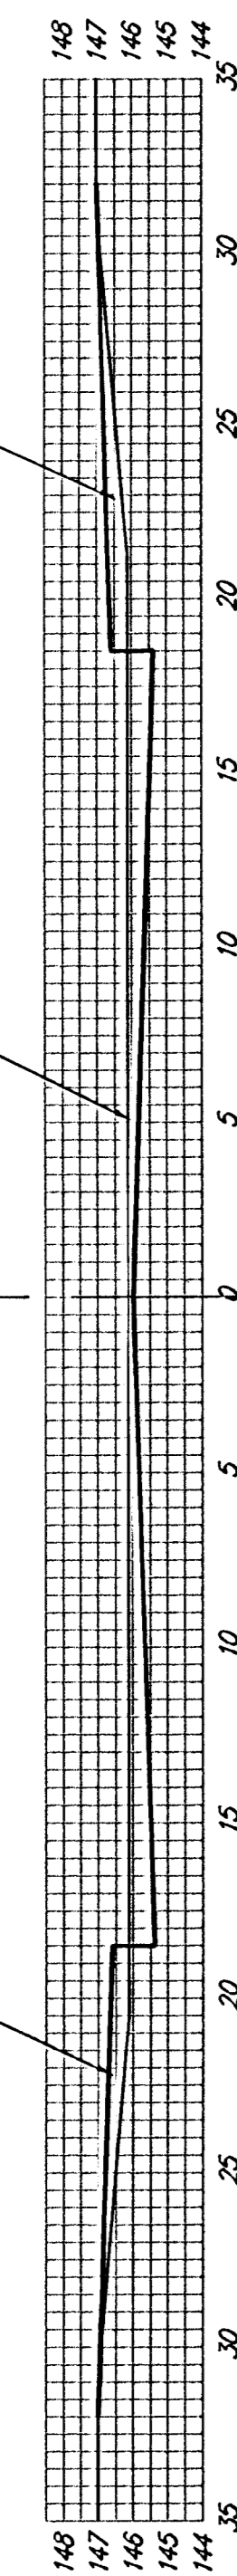


25'  $\begin{matrix} \text{EXC} = 26.9 \\ \text{LF} = 3.7 \\ \text{CF} = 0.0 \end{matrix}$

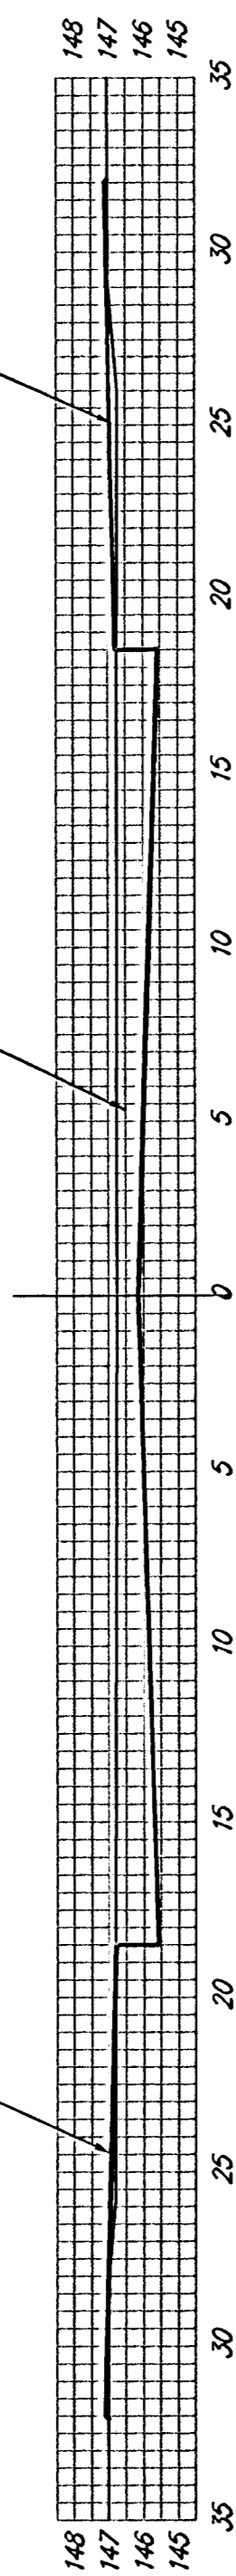


25'  $\begin{matrix} \text{EXC} = 31.0 \\ \text{LF} = 2.2 \\ \text{CF} = 0.0 \end{matrix}$

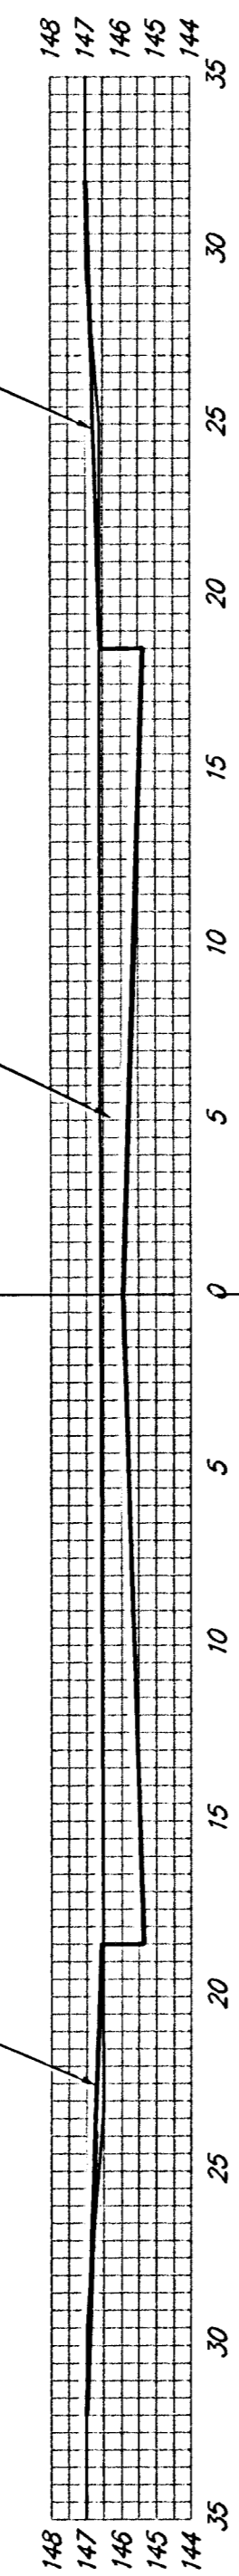


50'  $\begin{matrix} \text{EXC} = 58.1 \\ \text{LF} = 4.5 \\ \text{CF} = 0.0 \end{matrix}$

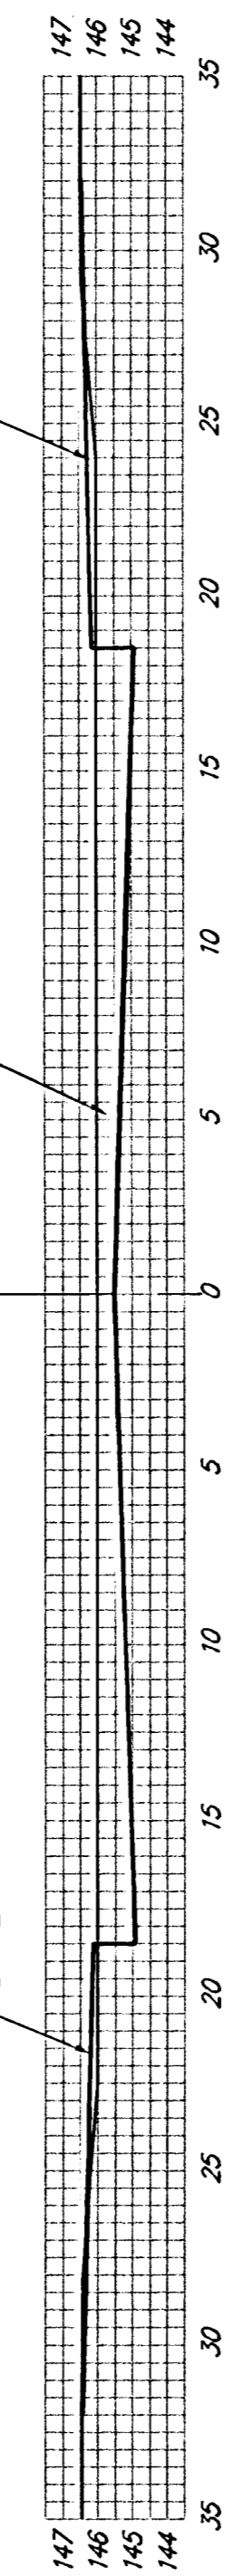


50'  $\begin{matrix} \text{EXC} = 52.1 \\ \text{LF} = 4.8 \\ \text{CF} = 0.0 \end{matrix}$

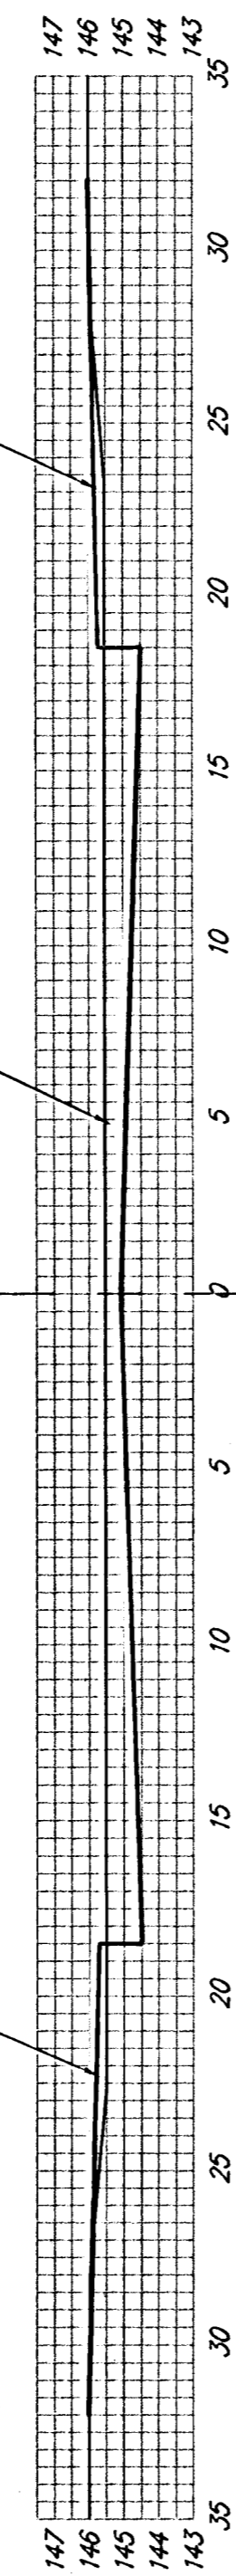


50'  $\begin{matrix} \text{EXC} = 47.7 \\ \text{LF} = 6.4 \\ \text{CF} = 0.6 \end{matrix}$

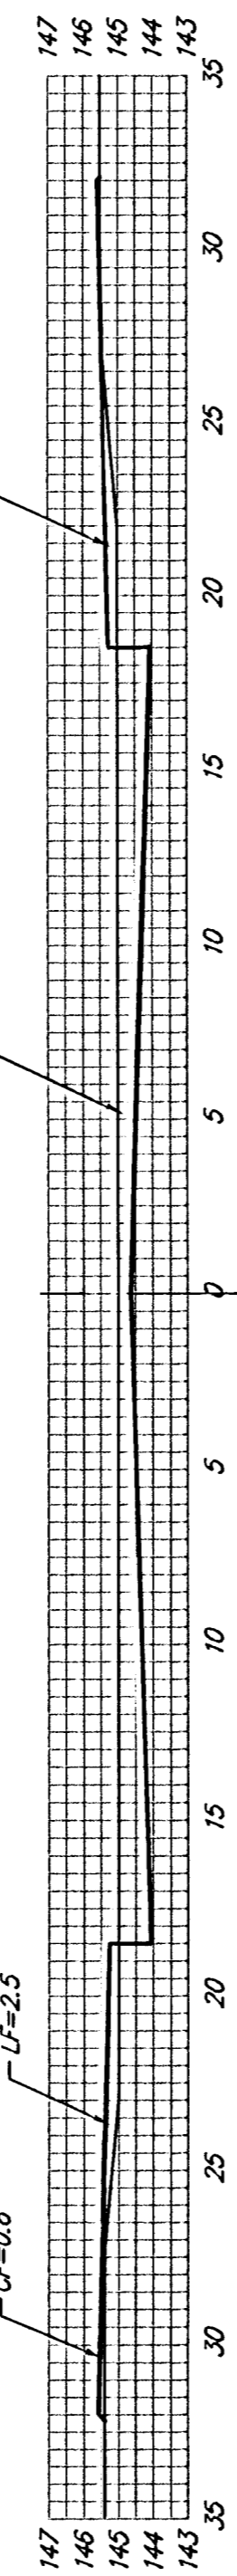


54.65'  $\begin{matrix} \text{EXC} = 68.6 \\ \text{LF} = 4.6 \\ \text{CF} = 0.6 \end{matrix}$

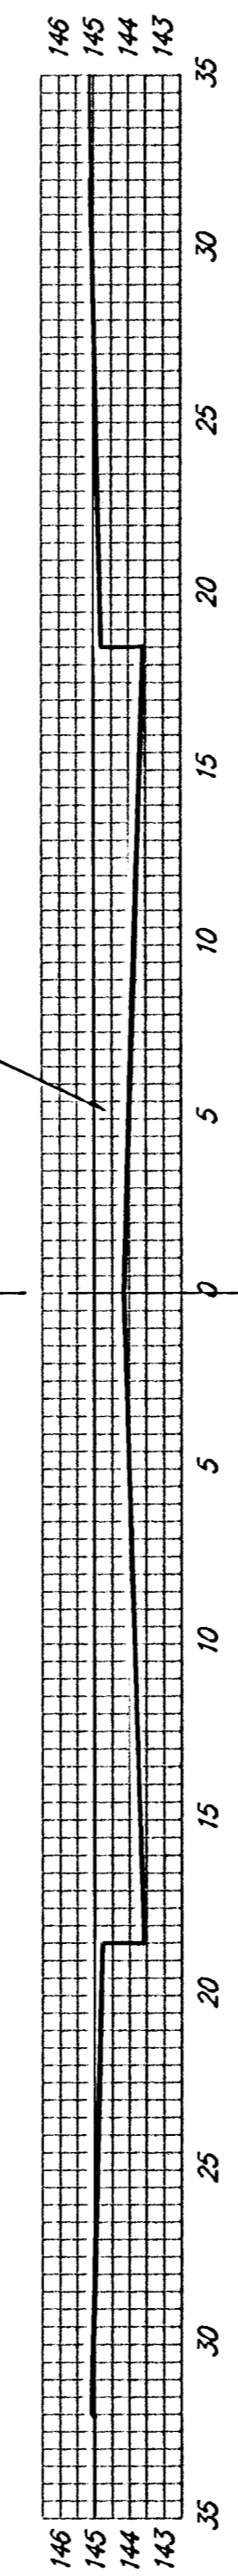


45.35'  $\begin{matrix} \text{EXC} = 60.8 \\ \text{LF} = 4.7 \\ \text{CF} = 1.0 \end{matrix}$

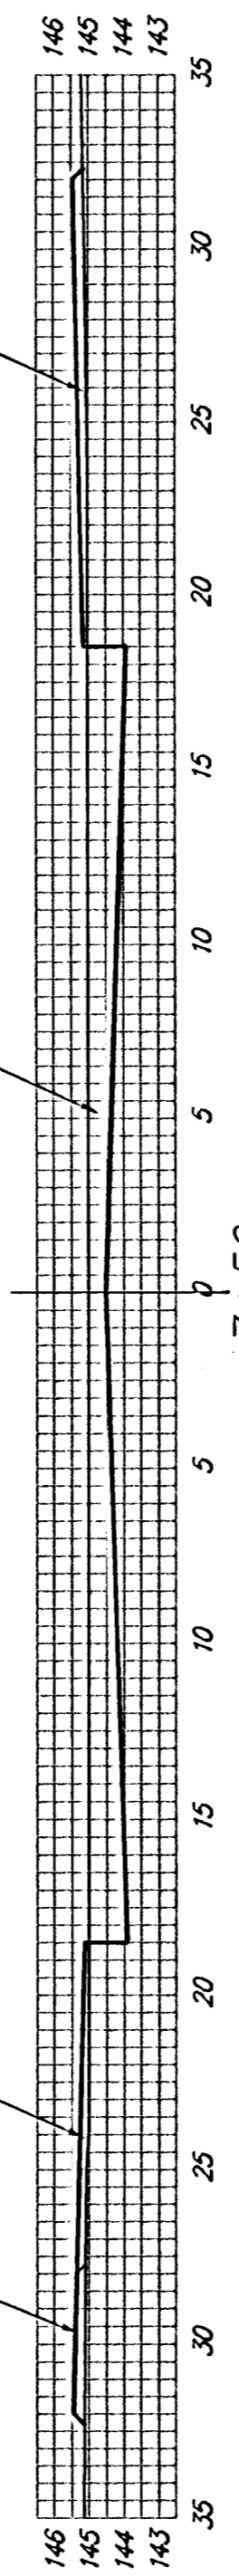


50'  $\begin{matrix} \text{EXC} = 54.4 \\ \text{LF} = 9.3 \\ \text{CF} = 1.1 \end{matrix}$

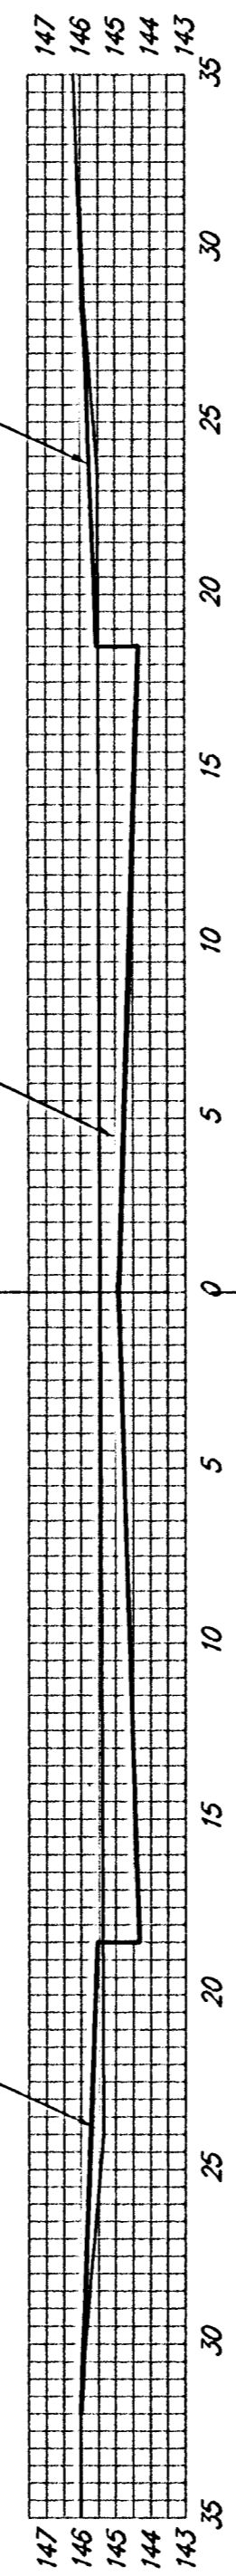


19.20'  $\begin{matrix} \text{EXC} = 27.0 \\ \text{LF} = 1.6 \\ \text{CF} = 0.0 \end{matrix}$

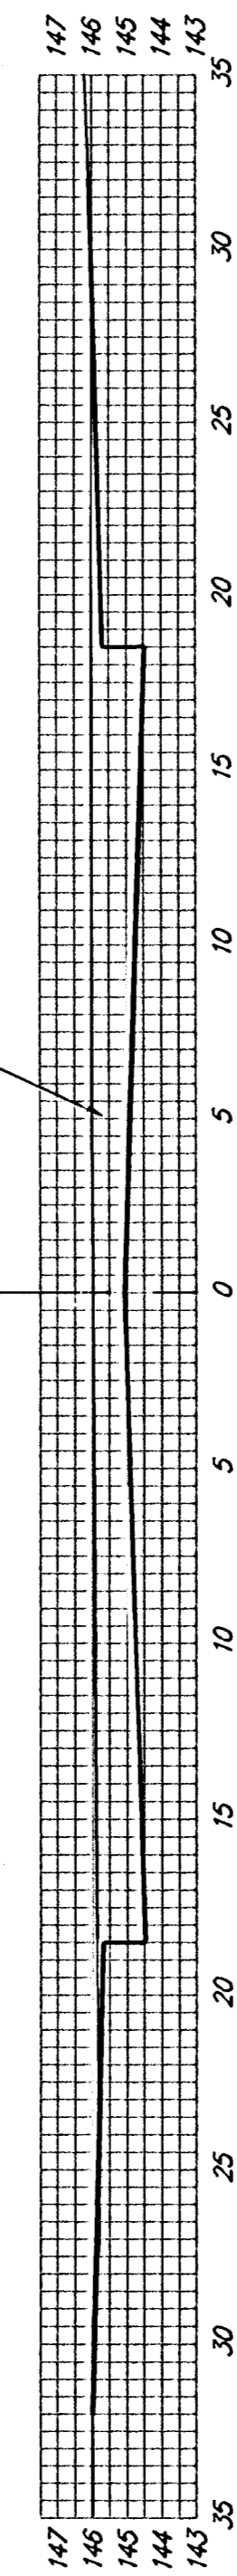

31.35'  $\begin{matrix} \text{EXC} = 56.8 \\ \text{LF} = 0.3 \\ \text{CF} = 0.5 \end{matrix}$

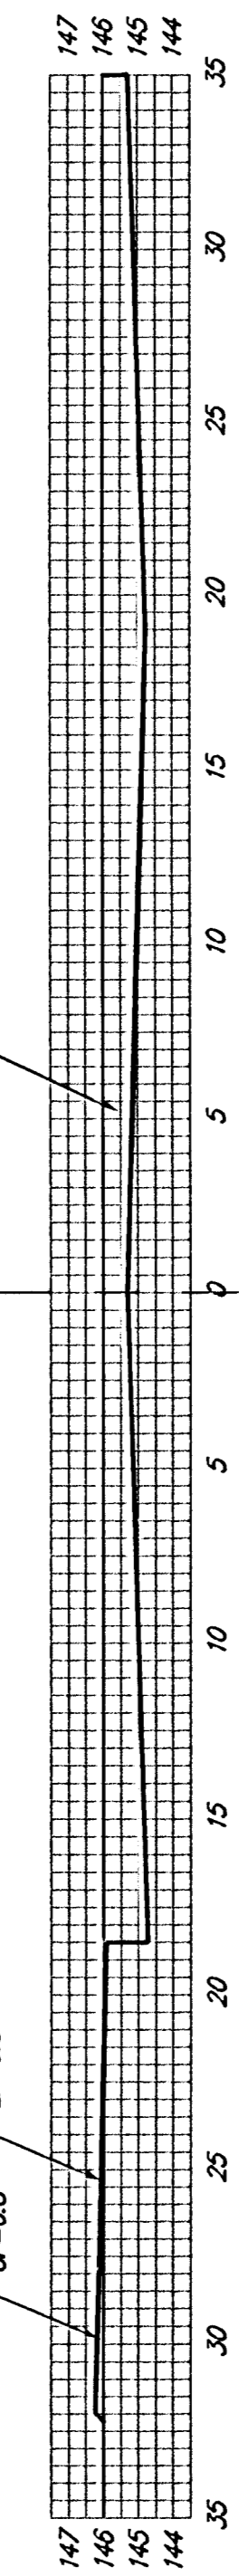

31.35'  $\begin{matrix} \text{EXC} = 45.9 \\ \text{LF} = 4.2 \\ \text{CF} = 0.8 \end{matrix}$

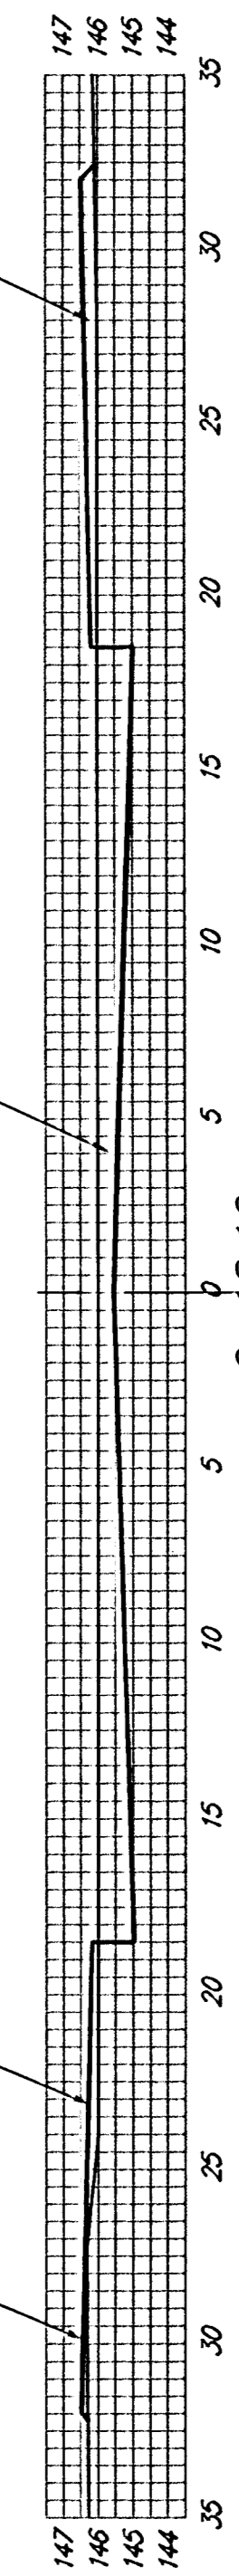

6+18.10

UPLAND HILLS

SHEET TOTAL:  
 EXCAVATION = 575.9 C.Y.  
 LOOSE FILL = 56.0 C.Y.  
 COMPACTED FILL = 4.6 C.Y.



Baughman Company, P.A. 315 Ella St. Wichita, KS 67211 P 316.262.7271 F 316.262.0149  
 ENGINEERING | SURVEYING | PLANNING | LANDSCAPE ARCHITECTURE  
 PROJECT NUMBER 472-84029 SHEET 33 OF 41  
 E:\Eng\Turk Creek 2nd\Phase 2\XS1 06/01/2012