




EXC = 7.6
LF = 14.1
CF = 6.0

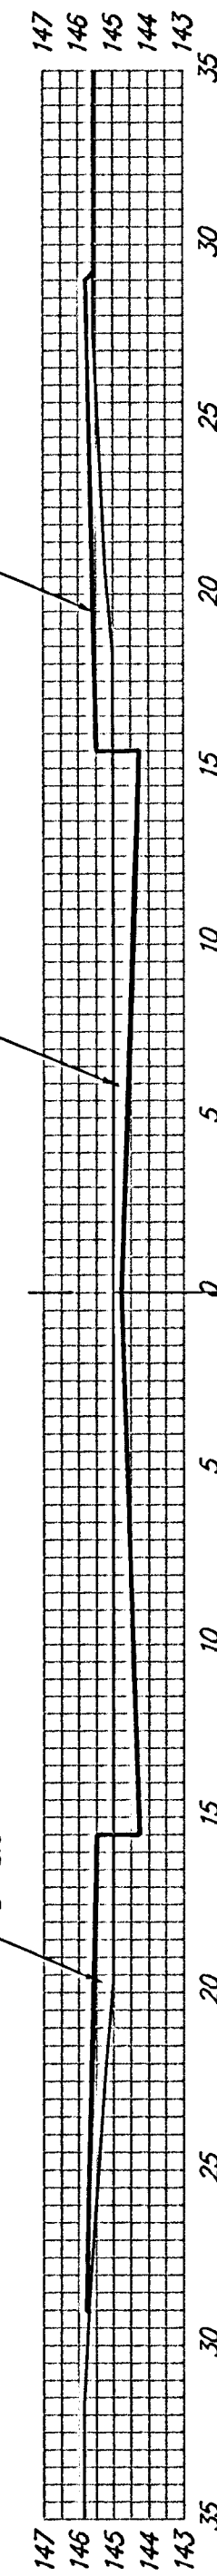


EXC = 19.2
LF = 8.2
CF = 0.0

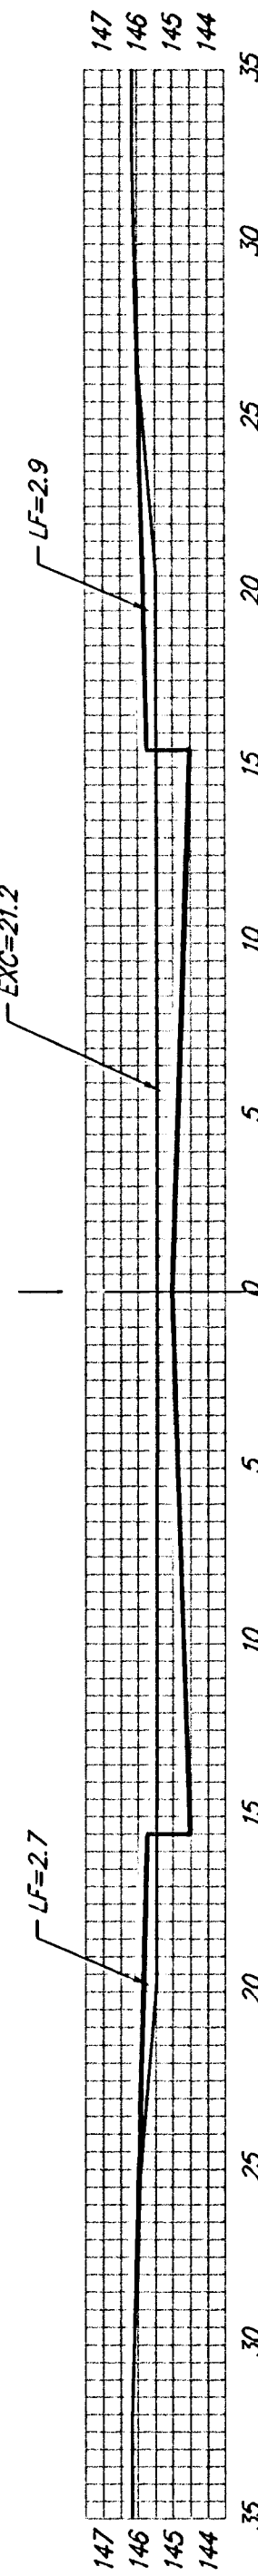


EXC = 41.8
LF = 12.2
CF = 0.0

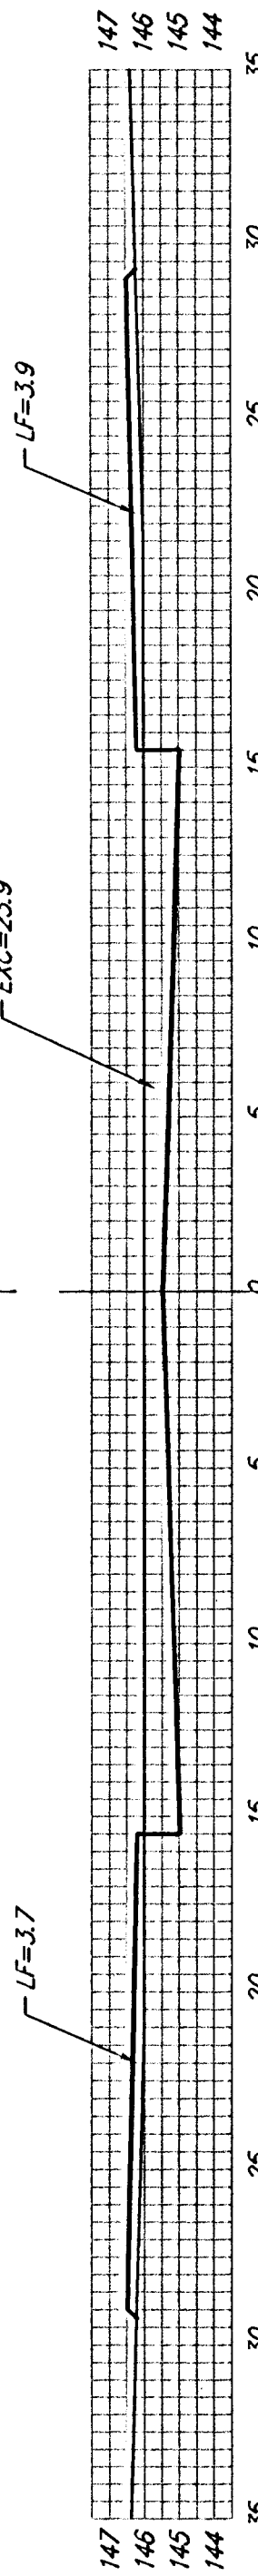


EXC = 36.4
LF = 14.2
CF = 0.0

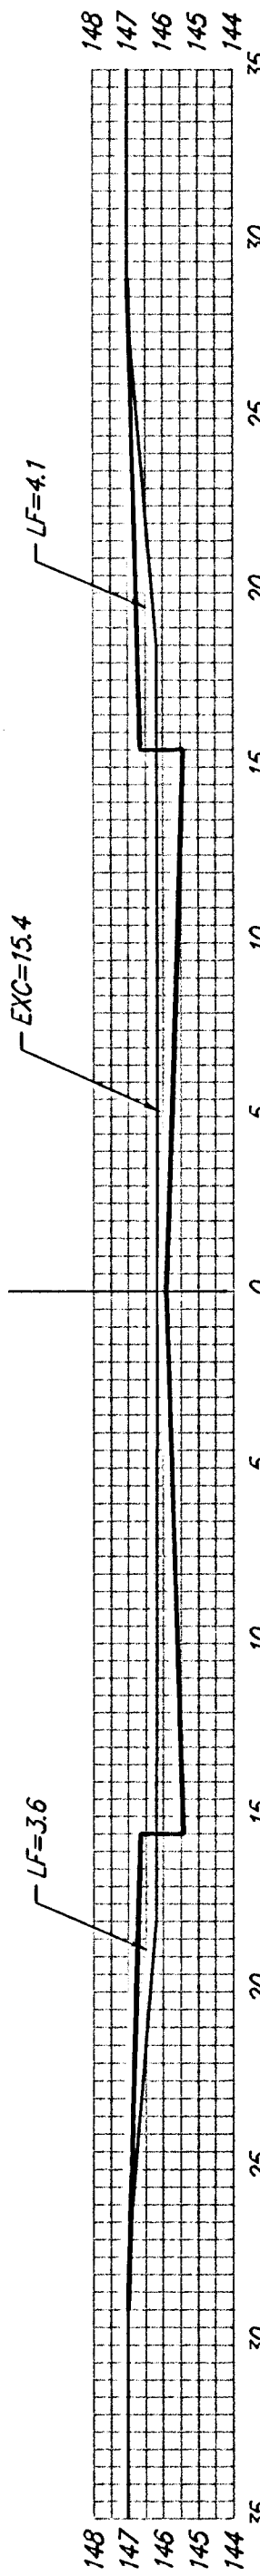


EXC = 39.0
LF = 13.4
CF = 0.0

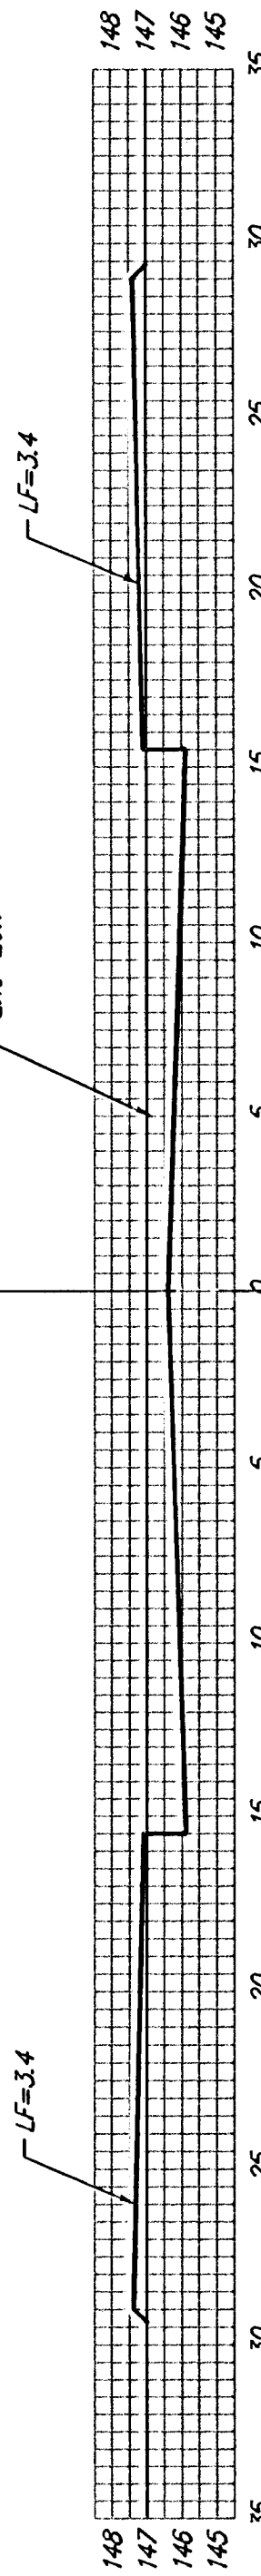


EXC = 36.5
LF = 14.5
CF = 0.0

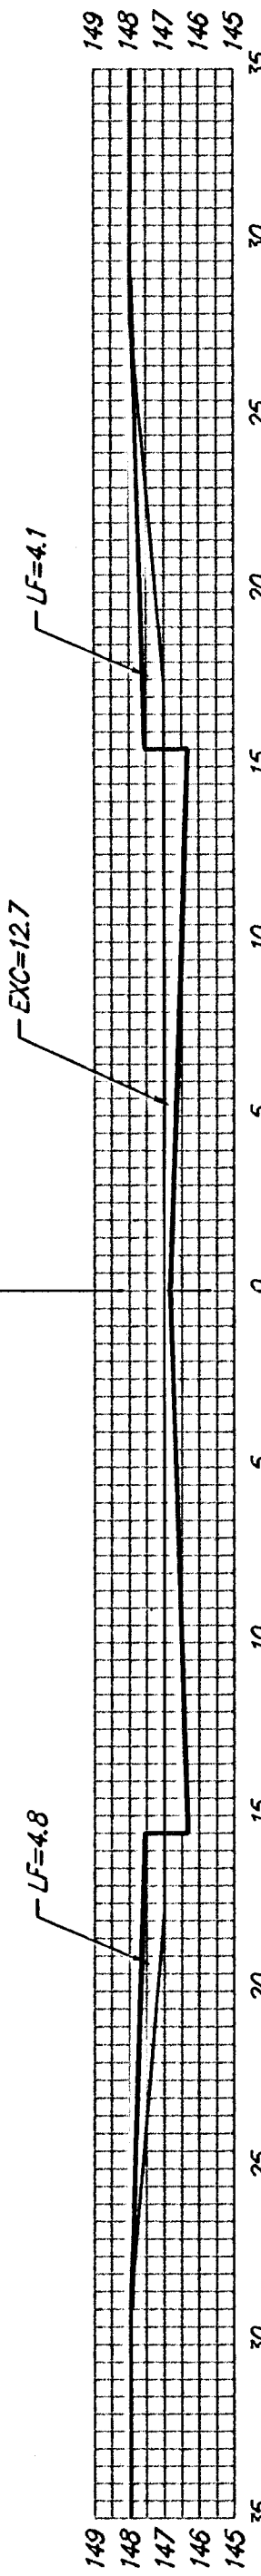


EXC = 15.6
LF = 35.9
CF = 0.0

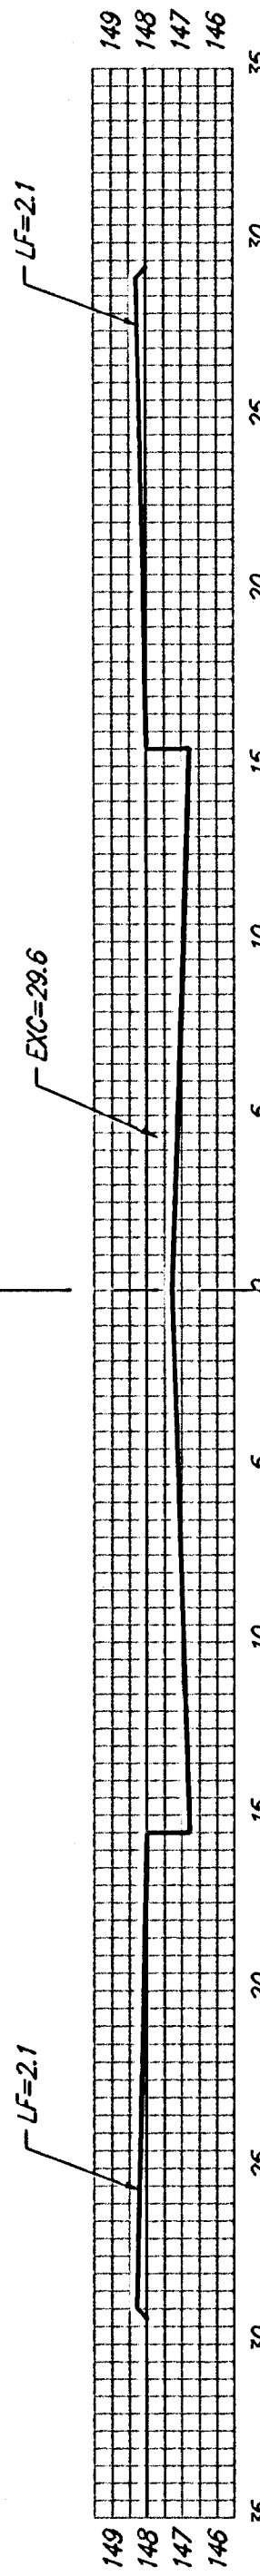

EXC = 18.3
LF = 39.9
CF = 0.0

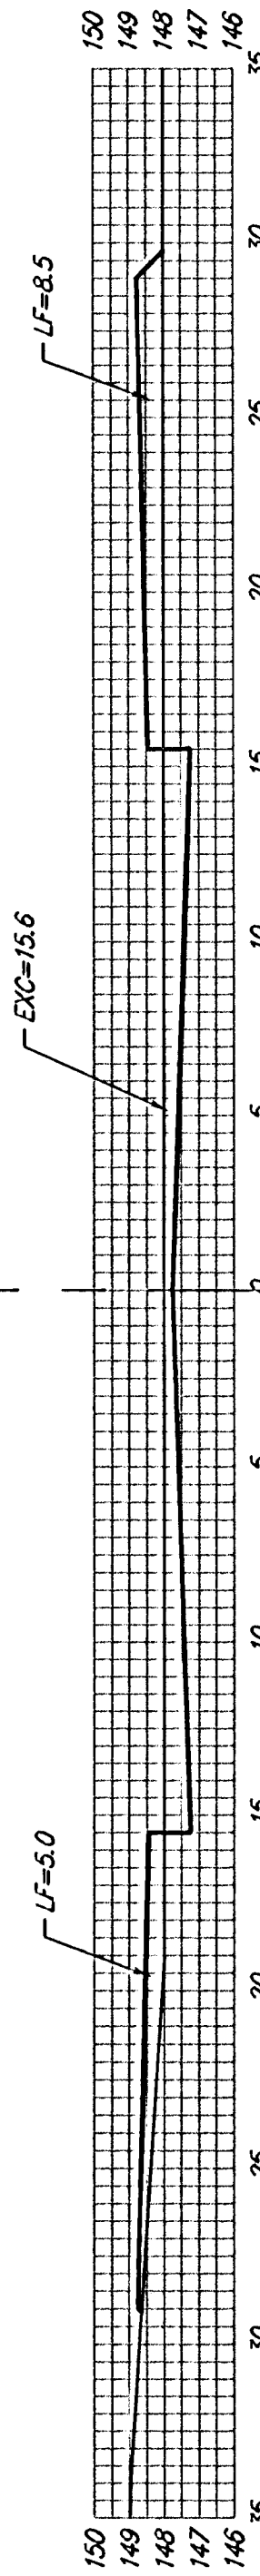

EXC = 6.6
LF = 6.7
CF = 0.0

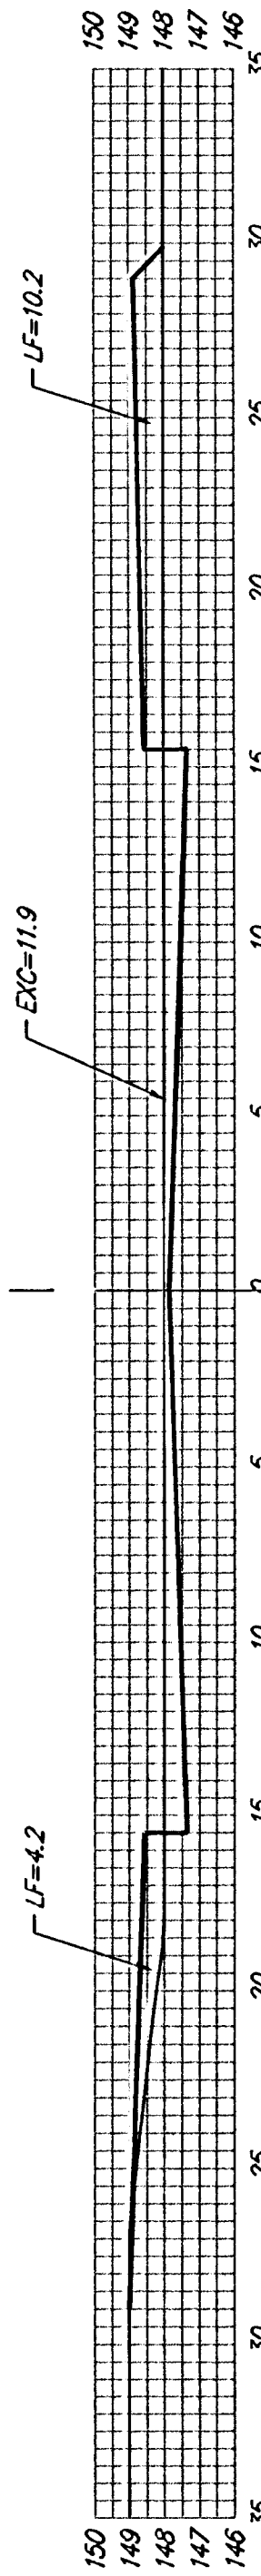

UPLAND HILLS CT.

SHEET TOTAL:
EXCAVATION = 221.0 C.Y.
LOOSE FILL = 158.9 C.Y.
COMPACTED FILL = 6.0 C.Y.



Baughman Company, P.A. 315 Ellis St. Wichita, KS 67211 P3162627271 F3162620149
ENGINEERING | SURVEYING | PLANNING | LANDSCAPE ARCHITECTURE
PROJECT NUMBER
472-84029
SHEET
36 OF 41
E:\Eng\Turk Creek 2nd\Phase 2\XSI 0601-E482