




50.00' $\begin{matrix} EXC = 22.8 \\ LF = 15.3 \\ CF = 4.3 \end{matrix}$

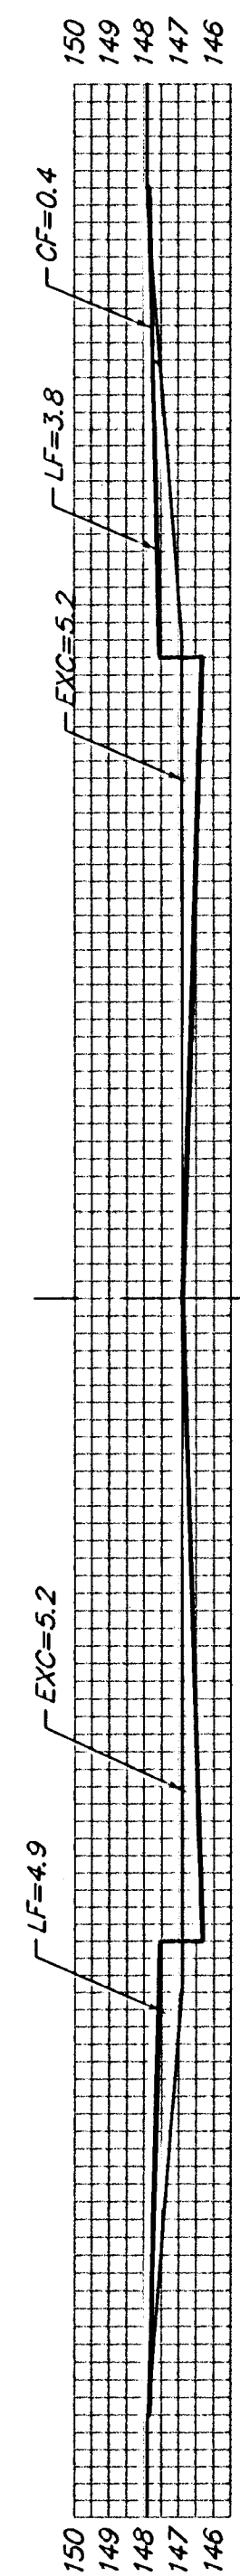


50.00' $\begin{matrix} EXC = 49.2 \\ LF = 8.1 \\ CF = 0.4 \end{matrix}$

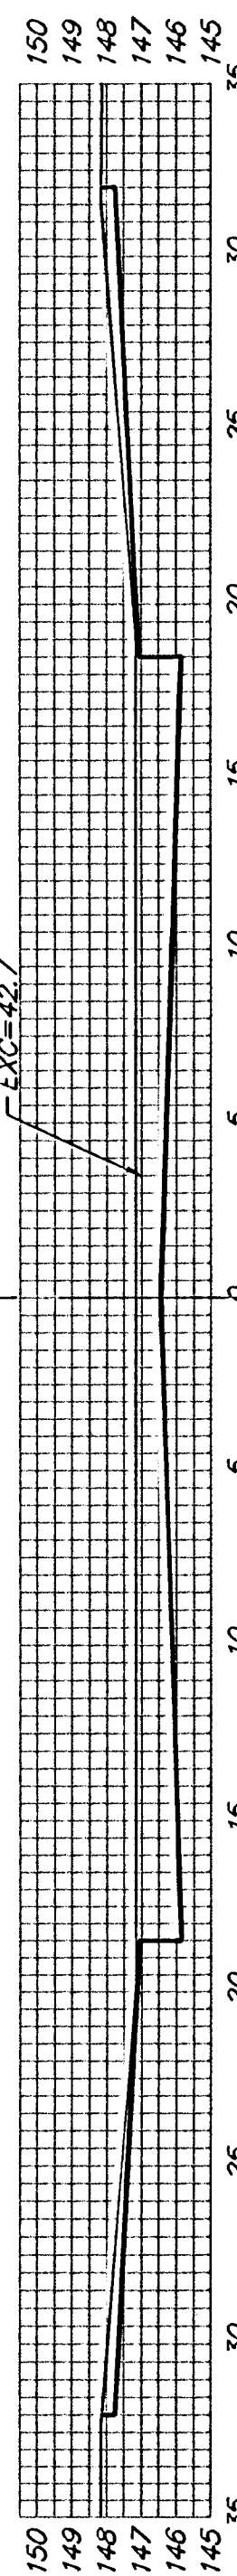


50.00' $\begin{matrix} EXC = 120.8 \\ LF = 0.0 \\ CF = 0.0 \end{matrix}$

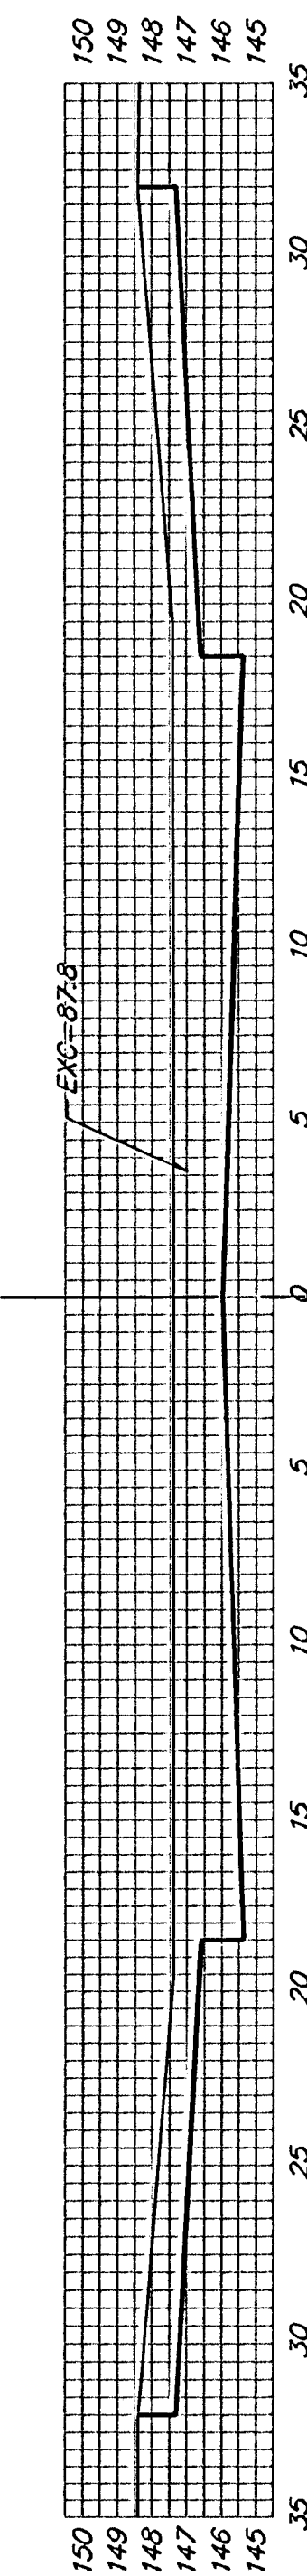


50.00' $\begin{matrix} EXC = 173.5 \\ LF = 0.0 \\ CF = 0.0 \end{matrix}$

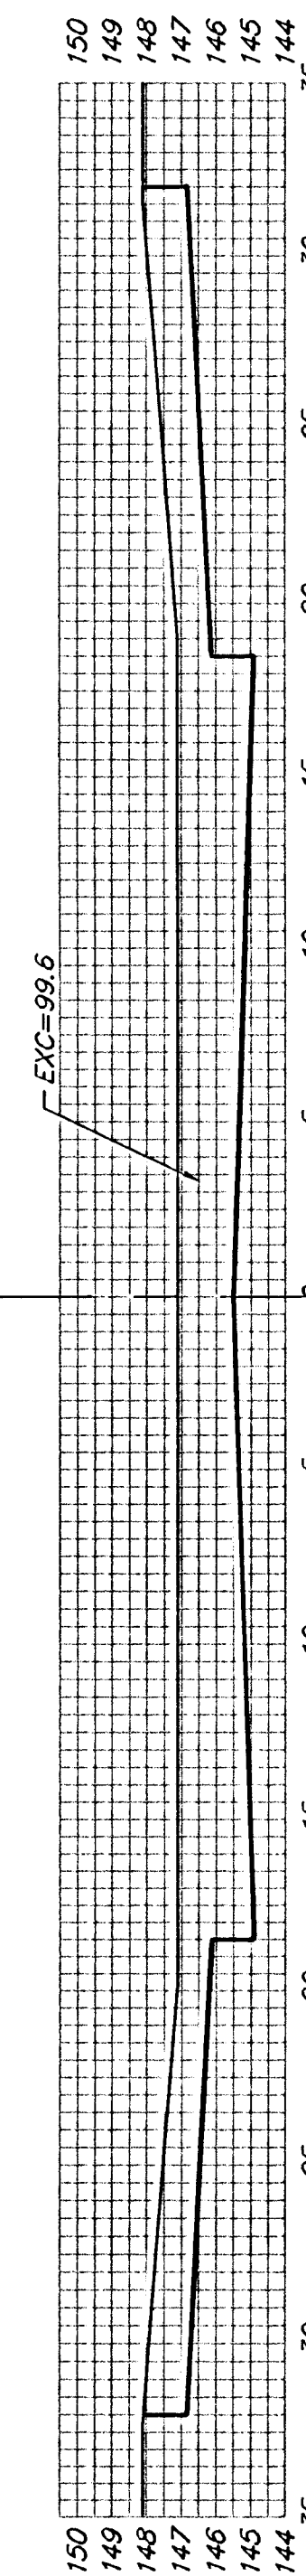


50.00' $\begin{matrix} EXC = 195.4 \\ LF = 0.0 \\ CF = 0.0 \end{matrix}$

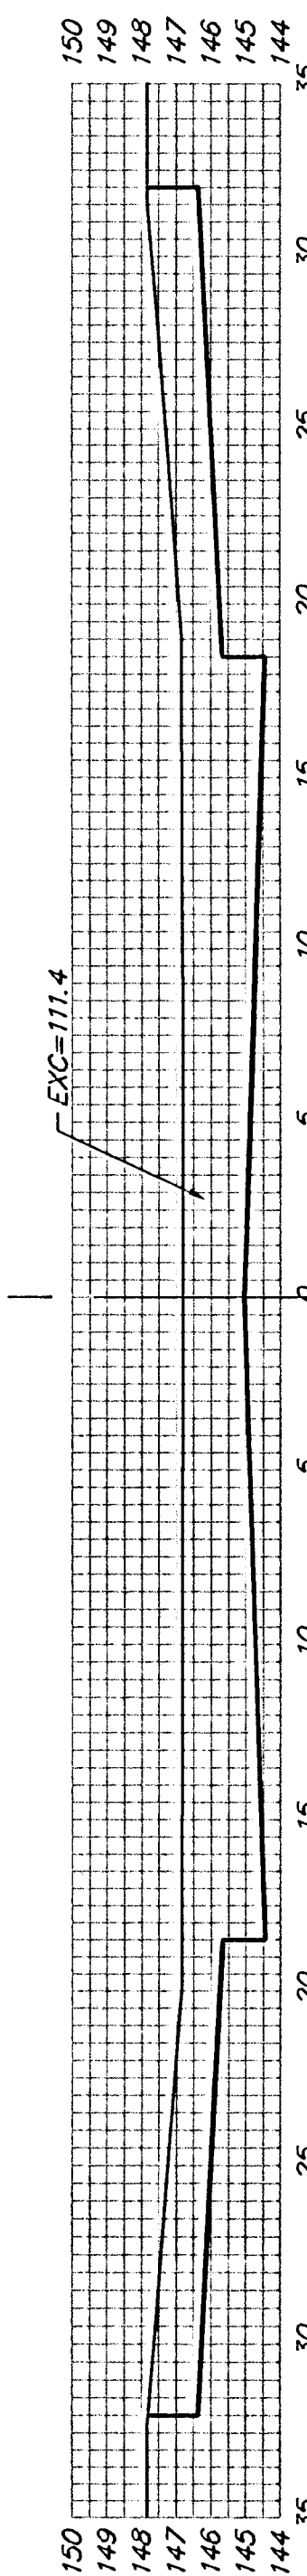


50.00' $\begin{matrix} EXC = 217.8 \\ LF = 0.0 \\ CF = 0.0 \end{matrix}$

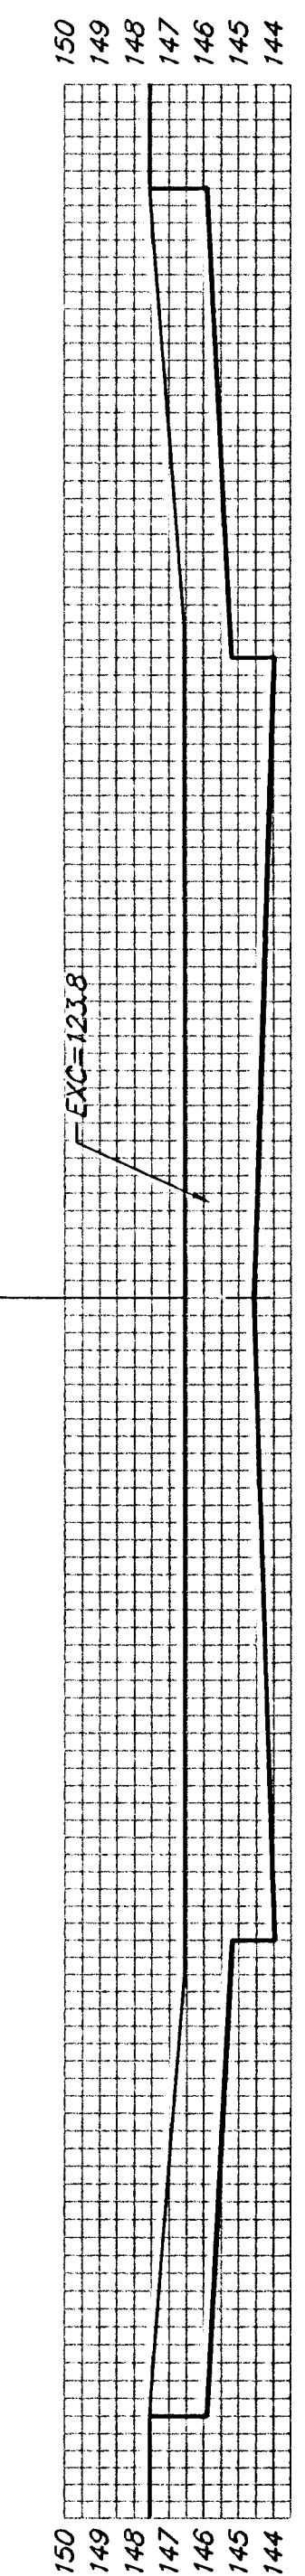


50.00' $\begin{matrix} EXC = 232.7 \\ LF = 0.0 \\ CF = 0.0 \end{matrix}$

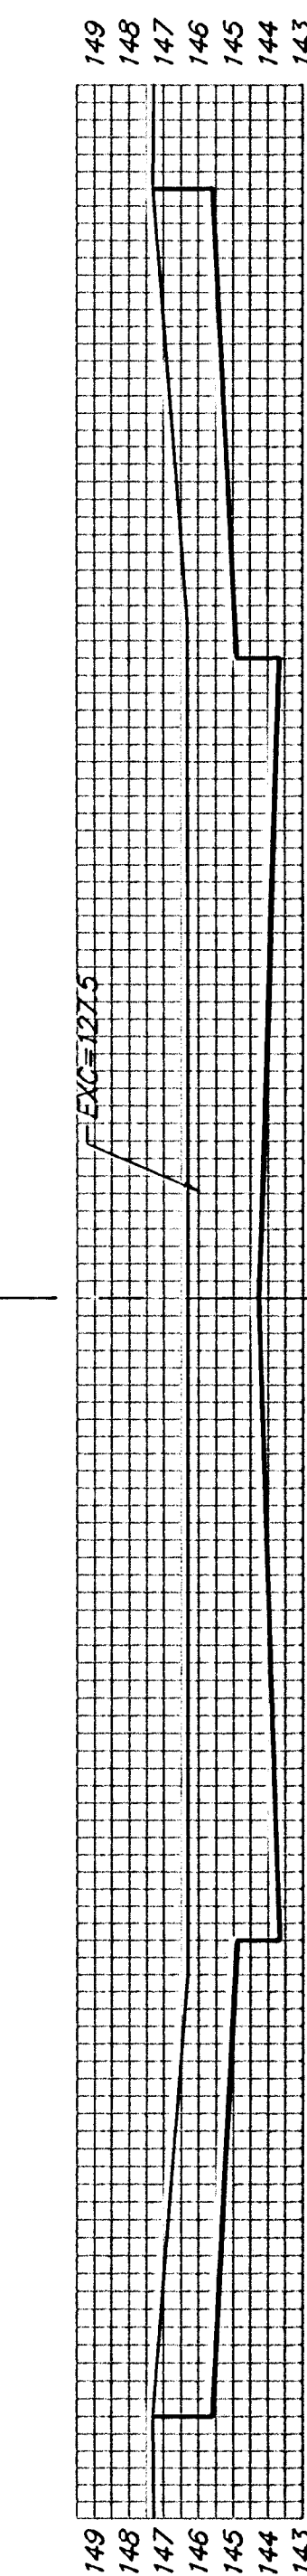


50.00' $\begin{matrix} EXC = 239.8 \\ LF = 0.0 \\ CF = 0.0 \end{matrix}$

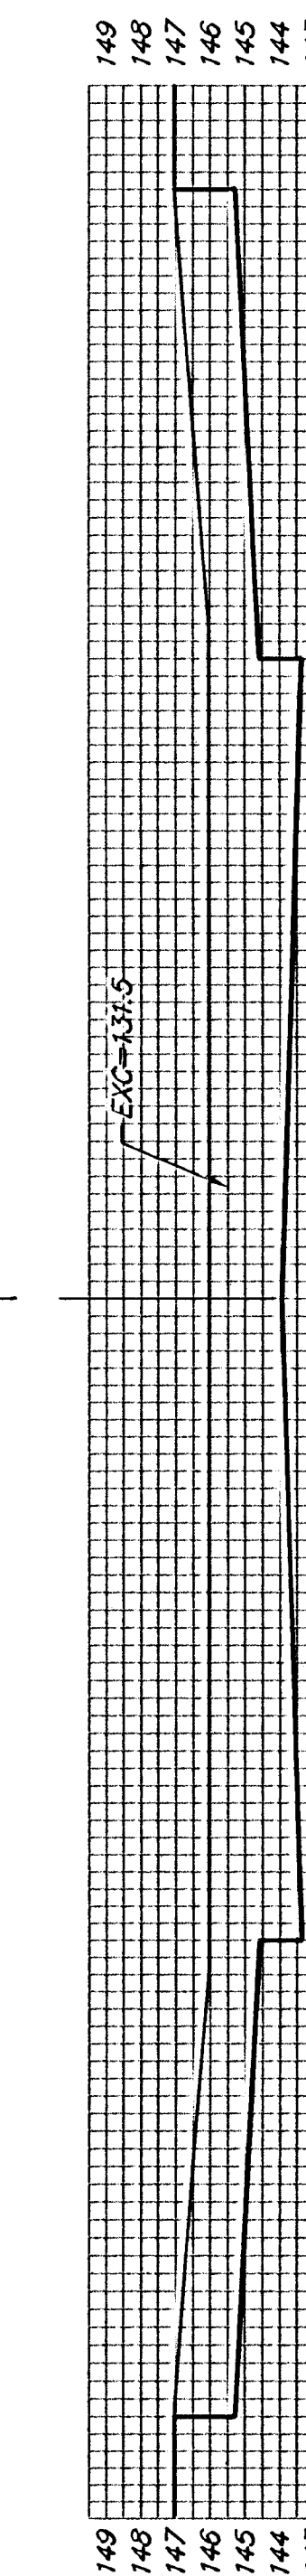


50.00' $\begin{matrix} EXC = 247.3 \\ LF = 0.0 \\ CF = 0.0 \end{matrix}$

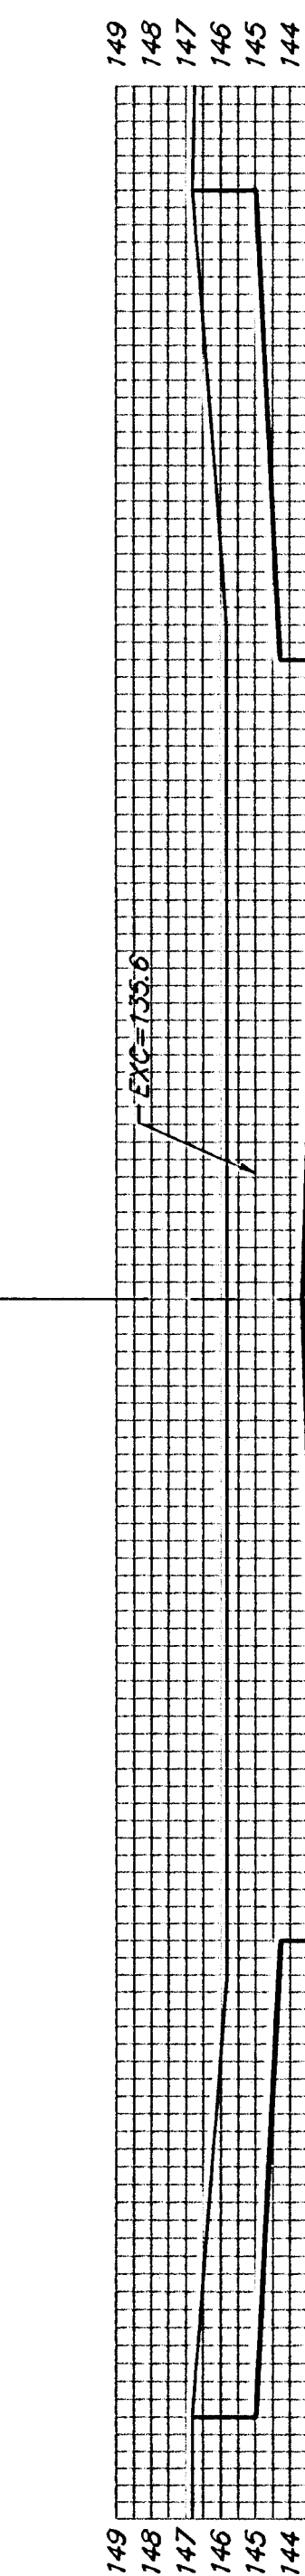


50.00' $\begin{matrix} EXC = 281.9 \\ LF = 0.0 \\ CF = 0.0 \end{matrix}$

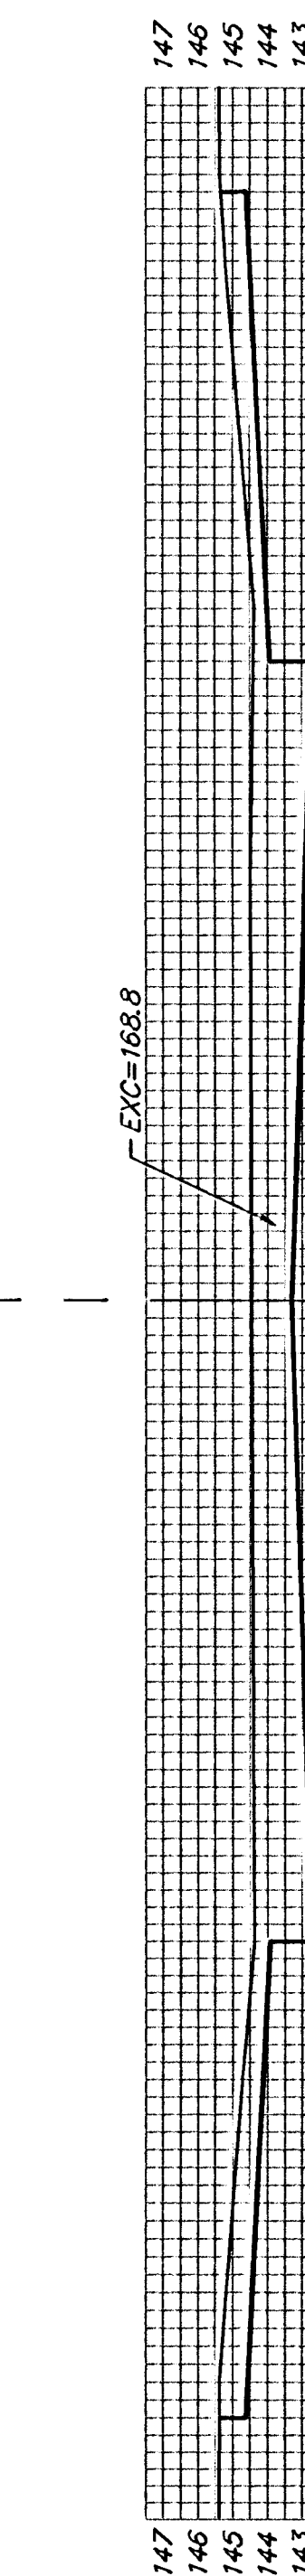

28.74' $\begin{matrix} EXC = 130.2 \\ LF = 0.0 \\ CF = 0.0 \end{matrix}$

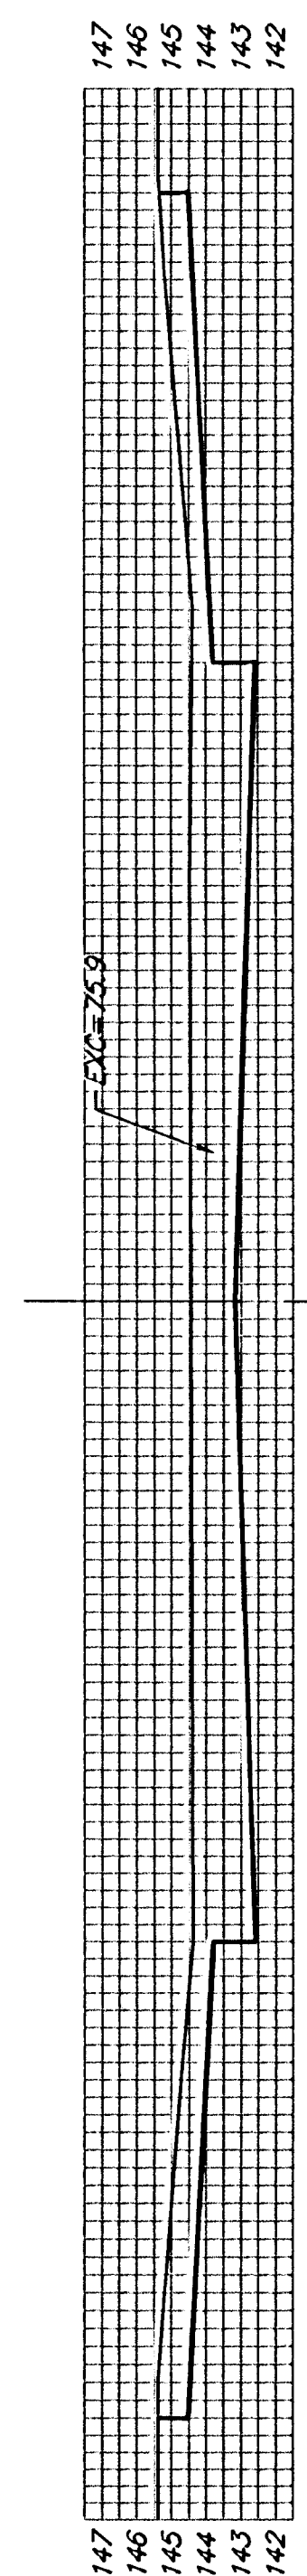

20.01' $\begin{matrix} EXC = 28.1 \\ LF = 0.0 \\ CF = 0.0 \end{matrix}$

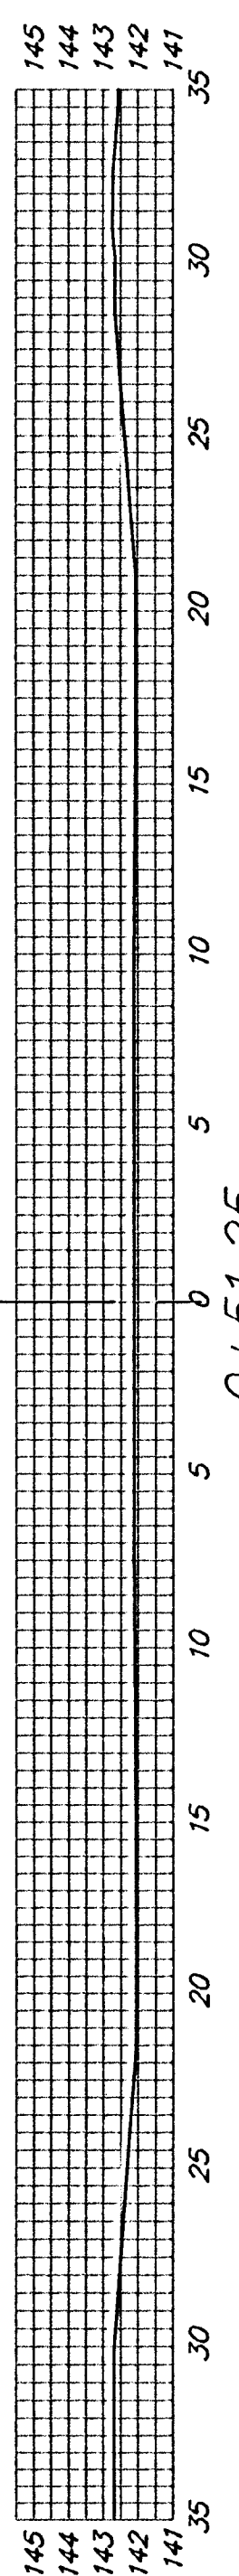

WESTGATE

SHEET TOTAL:
EXCAVATION = 1939.5 C.Y.
LOOSE FILL = 23.3 C.Y.
COMPACTED FILL = 4.6 C.Y.

