




50.00' $\begin{matrix} EXC = 55.1 \\ LF = 0.0 \\ CF = 0.0 \end{matrix}$

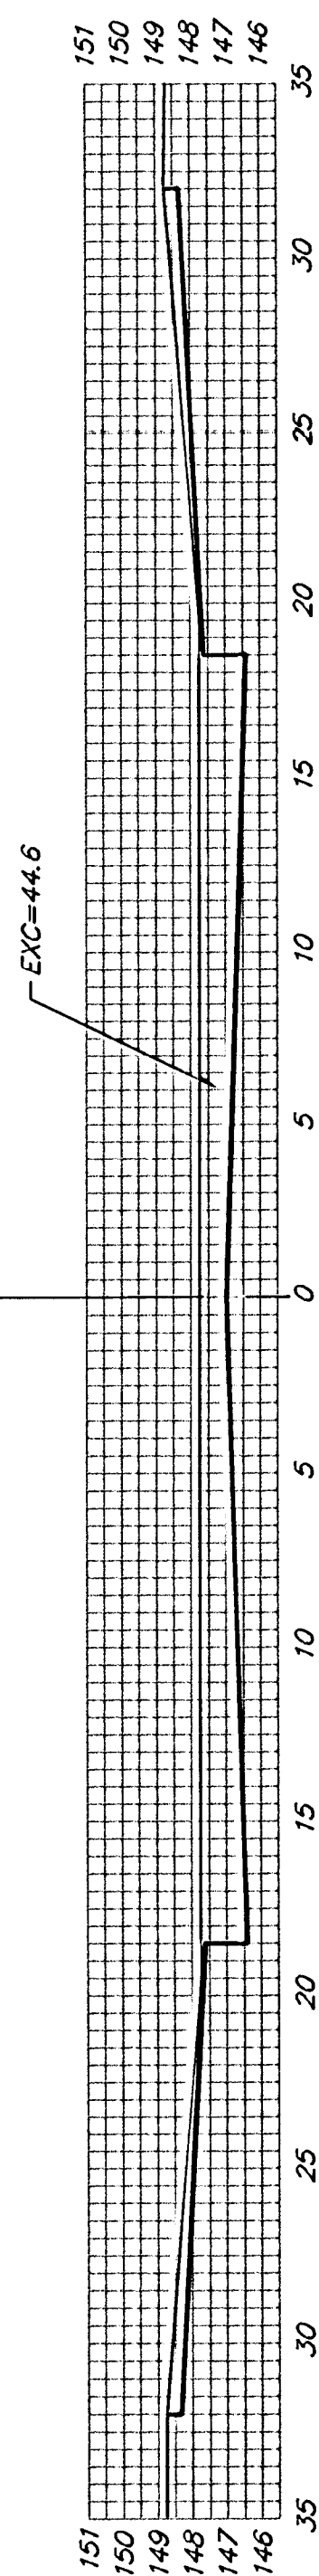


50.00' $\begin{matrix} EXC = 119.4 \\ LF = 0.0 \\ CF = 0.0 \end{matrix}$

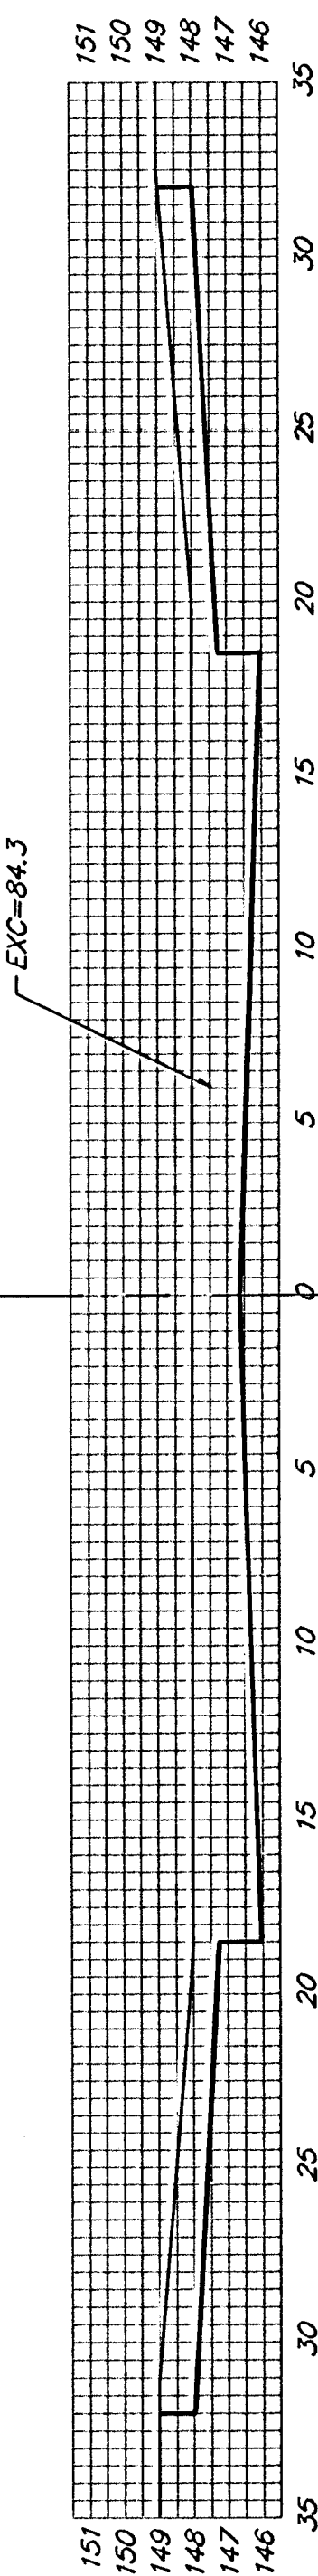


50.00' $\begin{matrix} EXC = 189.9 \\ LF = 0.0 \\ CF = 0.0 \end{matrix}$

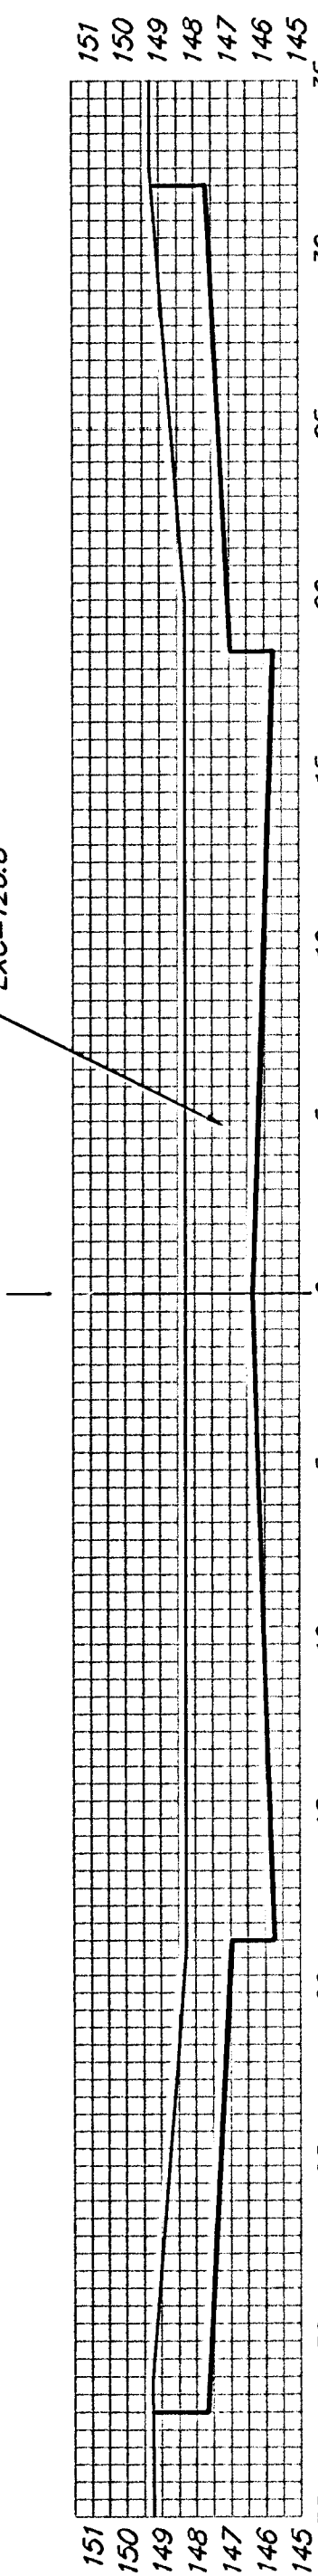


50.00' $\begin{matrix} EXC = 257.4 \\ LF = 0.0 \\ CF = 0.0 \end{matrix}$

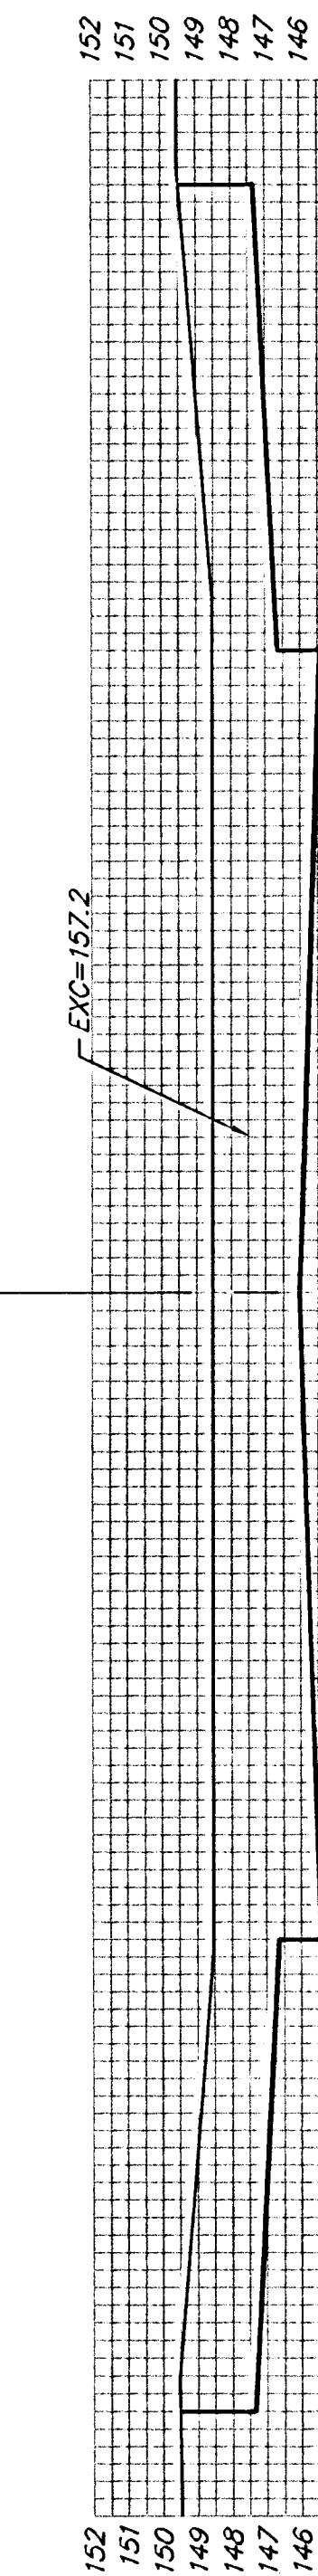


50.00' $\begin{matrix} EXC = 312.2 \\ LF = 0.0 \\ CF = 0.0 \end{matrix}$

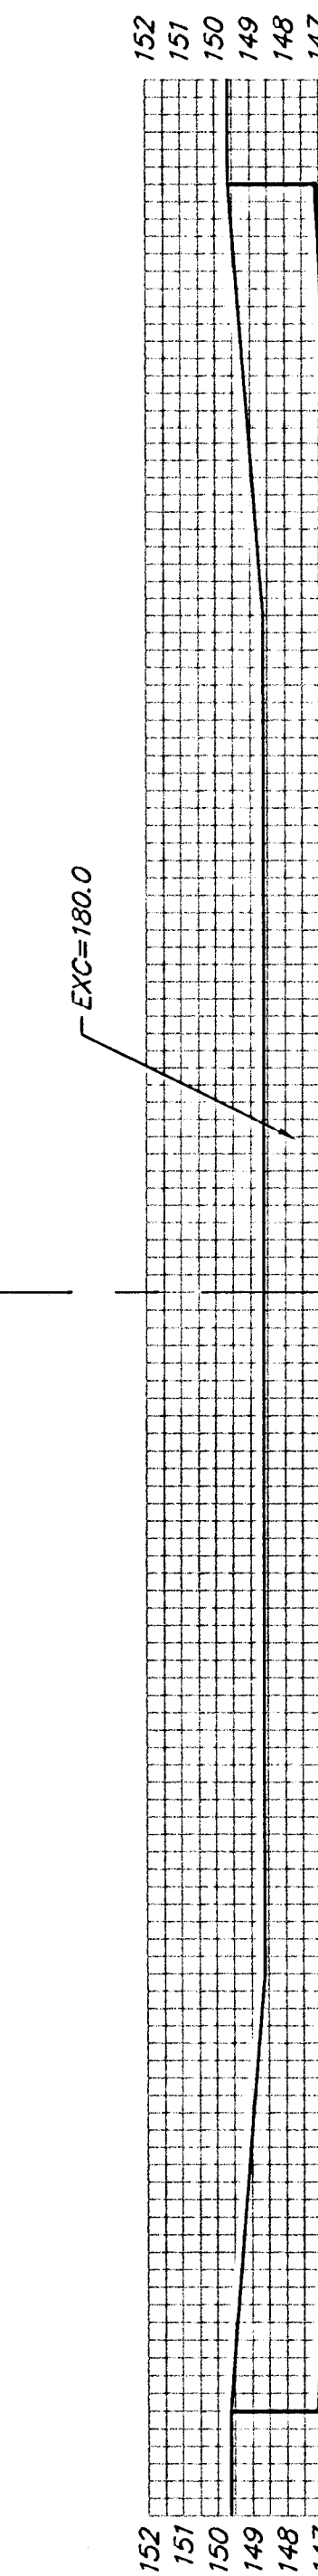


50.00' $\begin{matrix} EXC = 326.7 \\ LF = 0.0 \\ CF = 0.0 \end{matrix}$

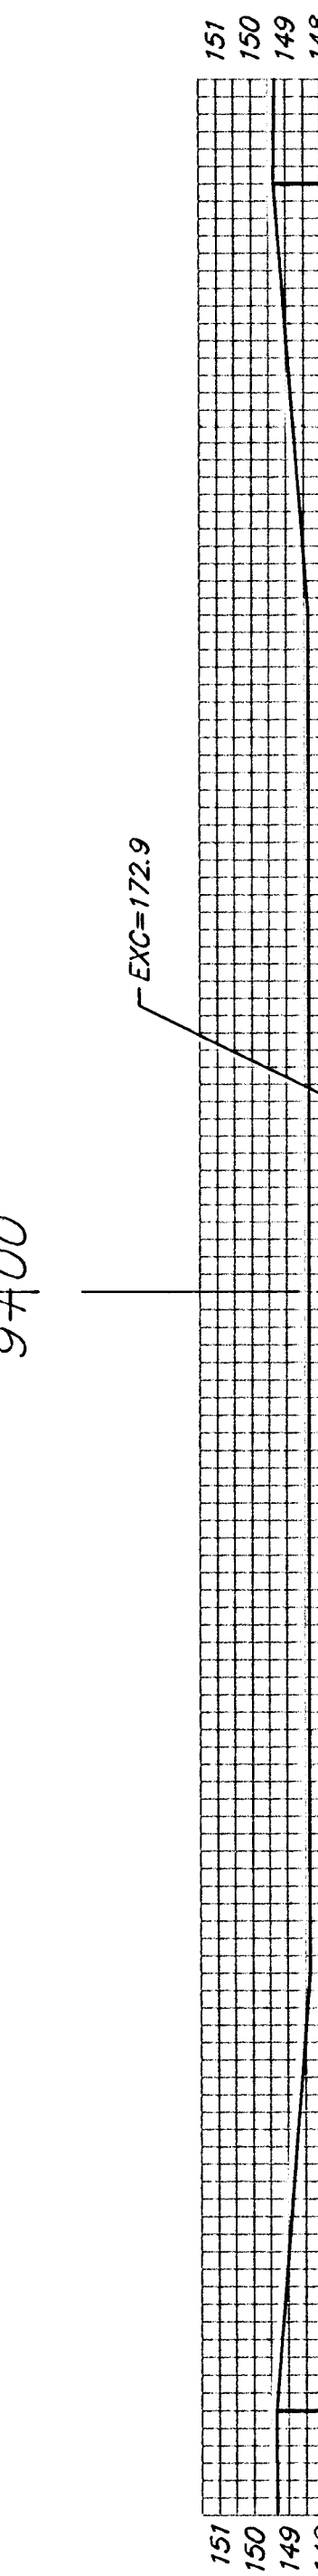


50.00' $\begin{matrix} EXC = 288.5 \\ LF = 0.0 \\ CF = 0.0 \end{matrix}$

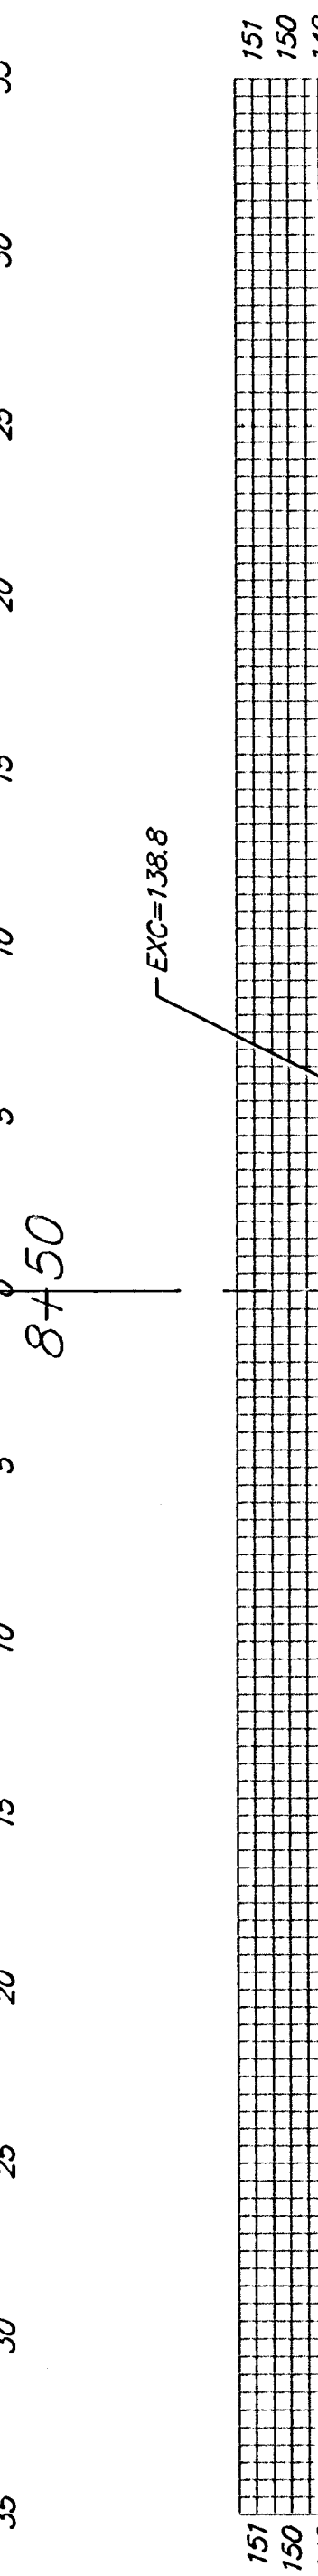


50.00' $\begin{matrix} EXC = 225.6 \\ LF = 0.0 \\ CF = 0.0 \end{matrix}$

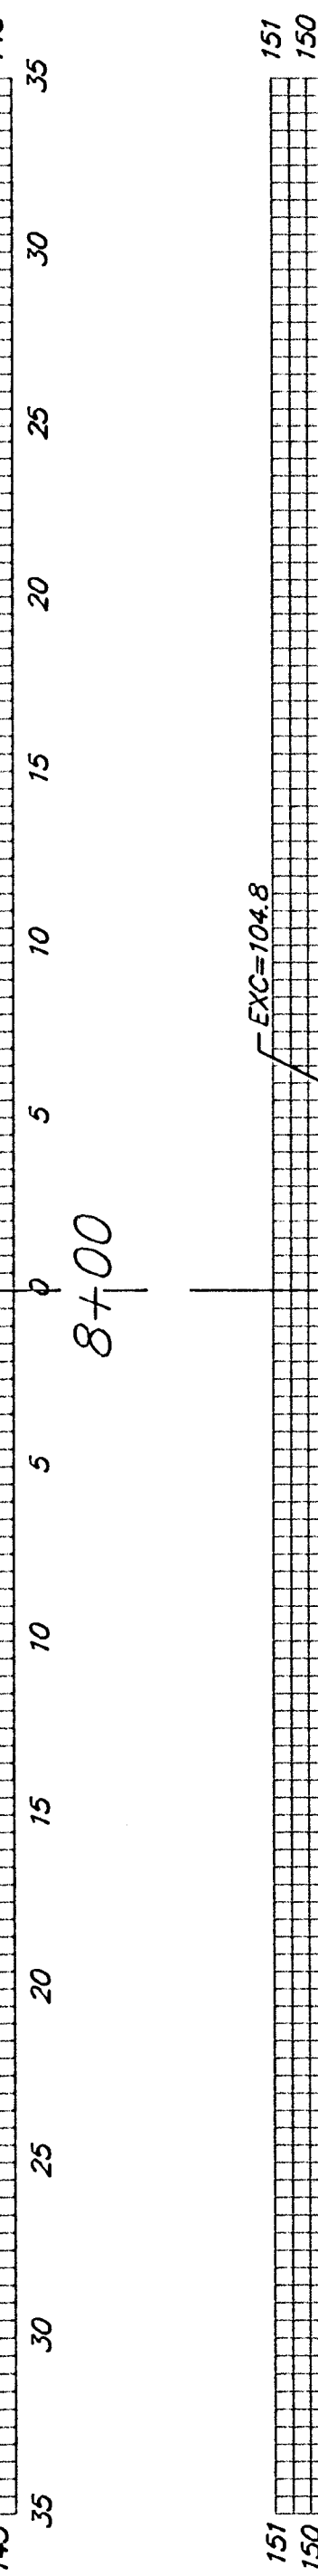


50.00' $\begin{matrix} EXC = 162.2 \\ LF = 0.0 \\ CF = 0.0 \end{matrix}$

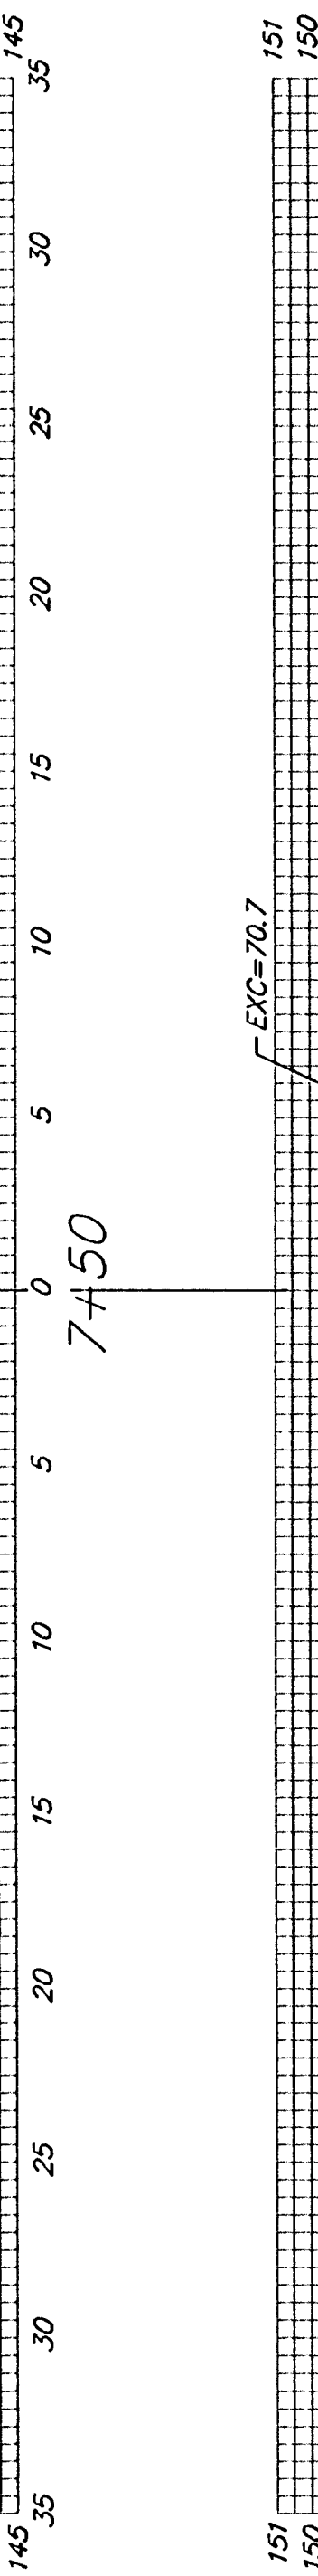


50.00' $\begin{matrix} EXC = 99.2 \\ LF = 0.0 \\ CF = 0.0 \end{matrix}$

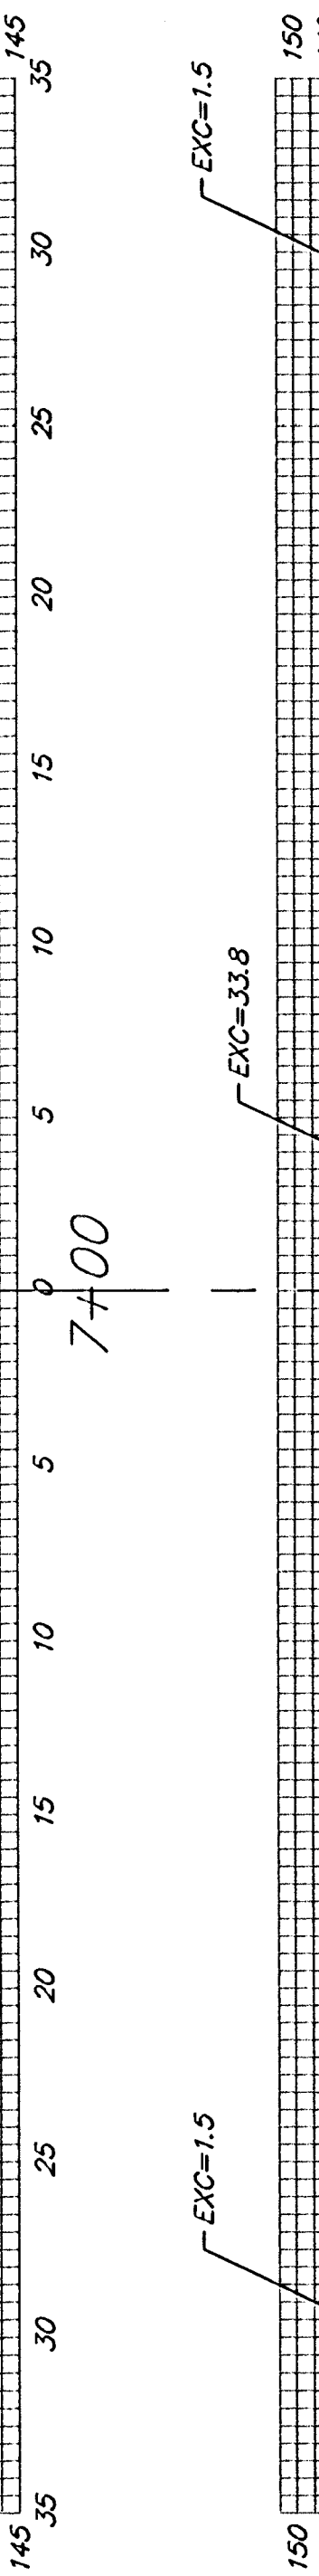

50.00' $\begin{matrix} EXC = 47.2 \\ LF = 6.9 \\ CF = 3.9 \end{matrix}$

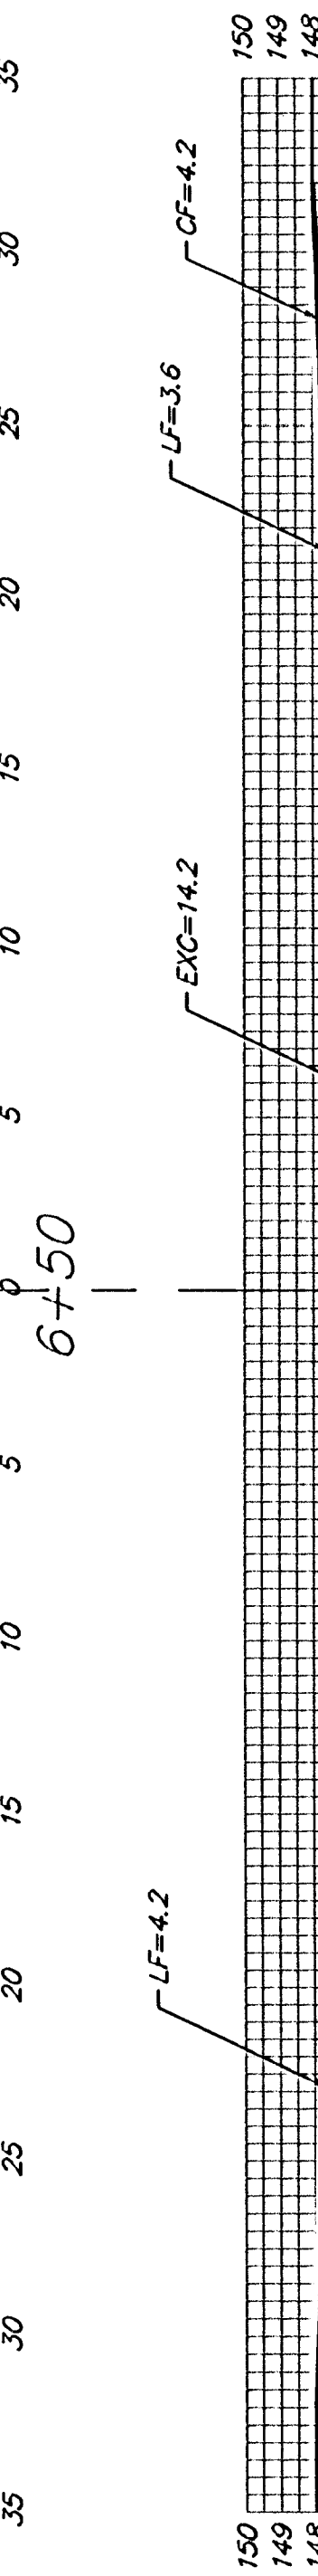

50.00' $\begin{matrix} EXC = 47.2 \\ LF = 6.9 \\ CF = 3.9 \end{matrix}$

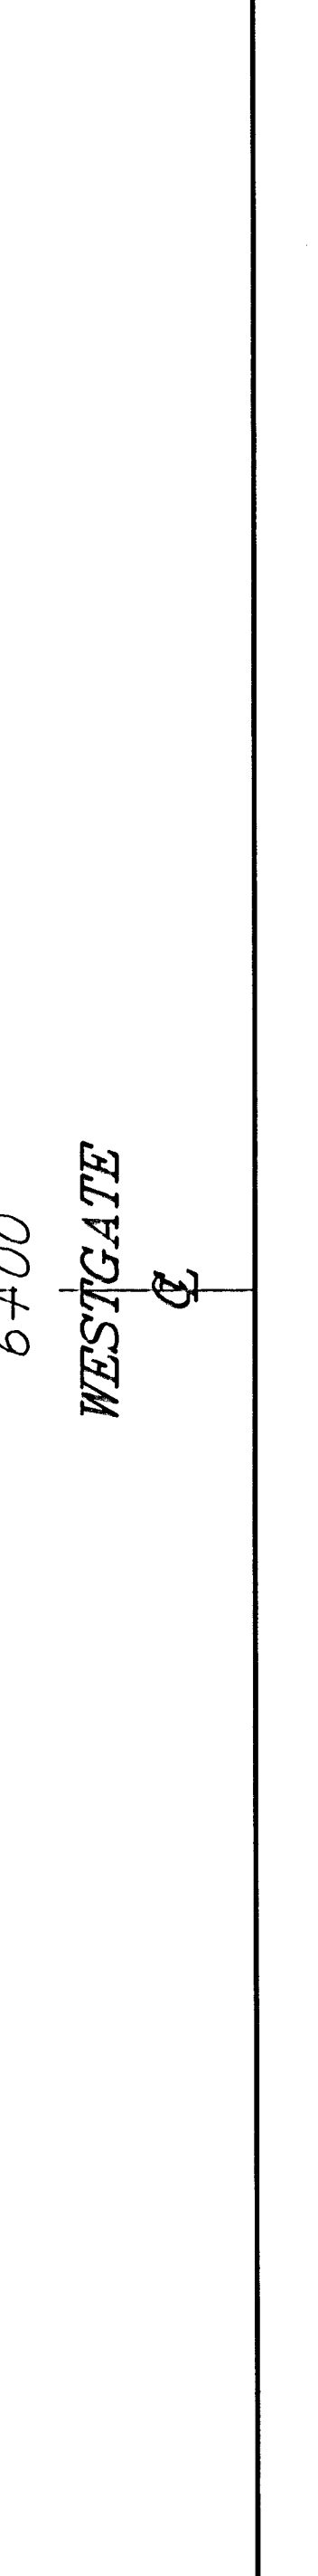

WESTGATE
CL

SHEET TOTAL:
EXCAVATION = 2083.4
LOOSE FILL = 13.8
COMPACTED FILL = 4.4



Baughman Company, P.A. 315 Ellis St. Wichita, KS 67211 P 316-262-1271 F 316-262-0149
ENGINEERING | SURVEYING | PLANNING | LANDSCAPE ARCHITECTURE
PROJECT NUMBER
472-83805
SHEET
31 OF 34
Eng\Harvest Ridge\Phase 2\XS1.dwg 06-01-E485