
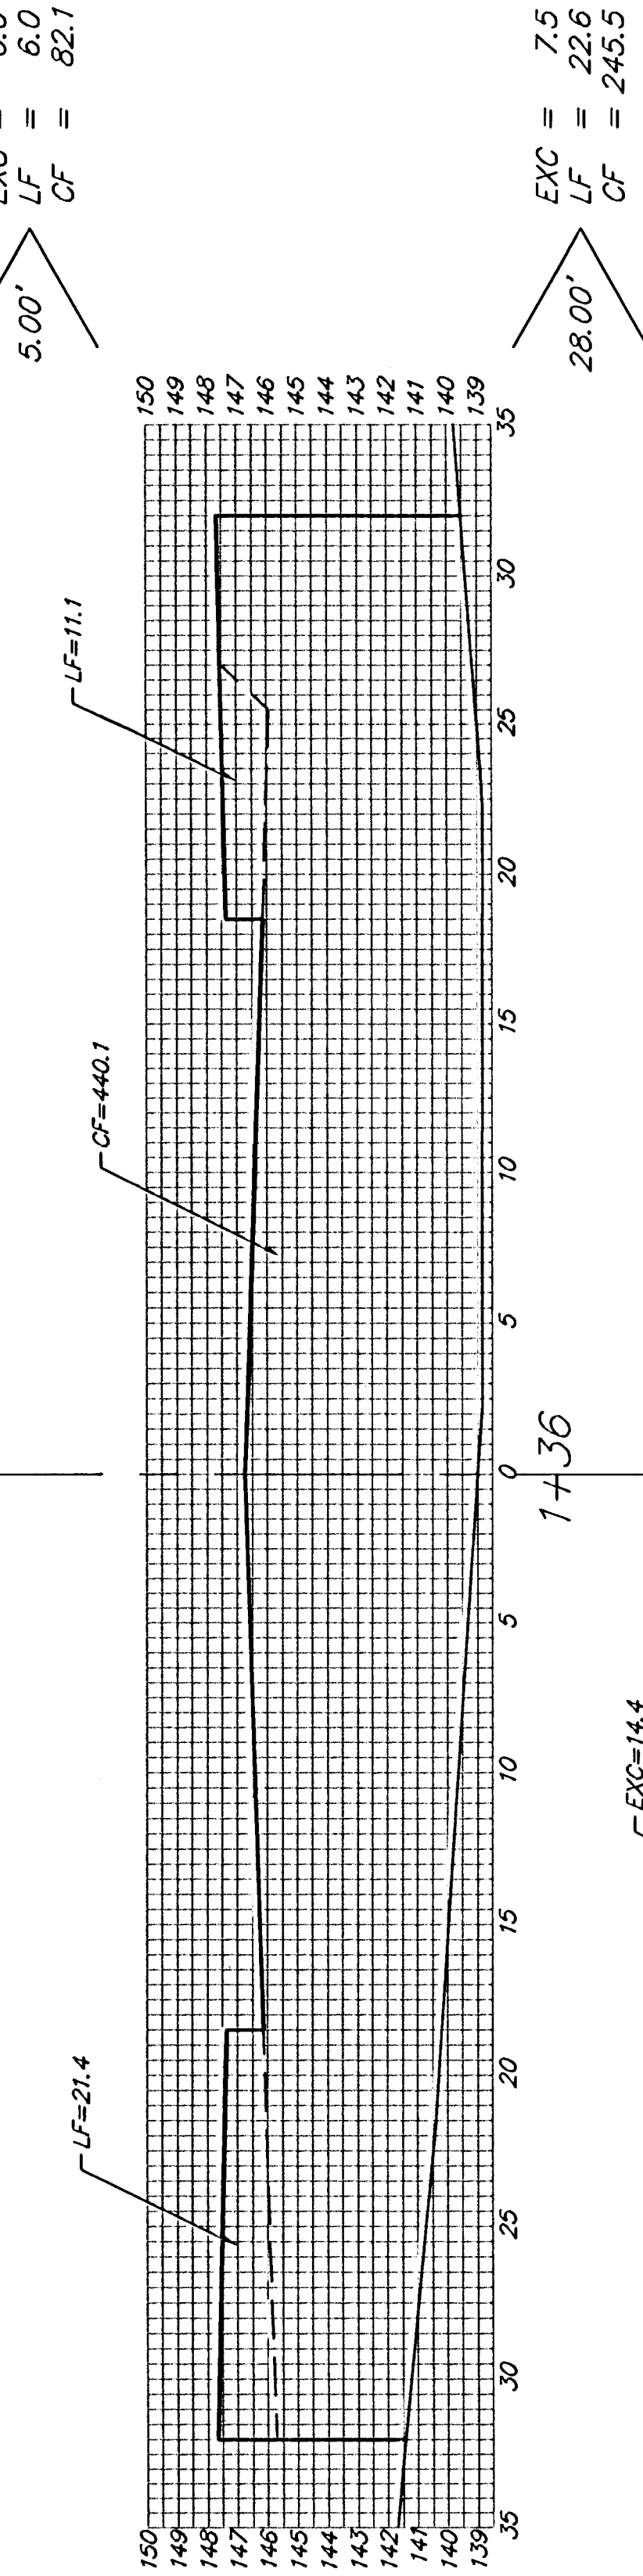
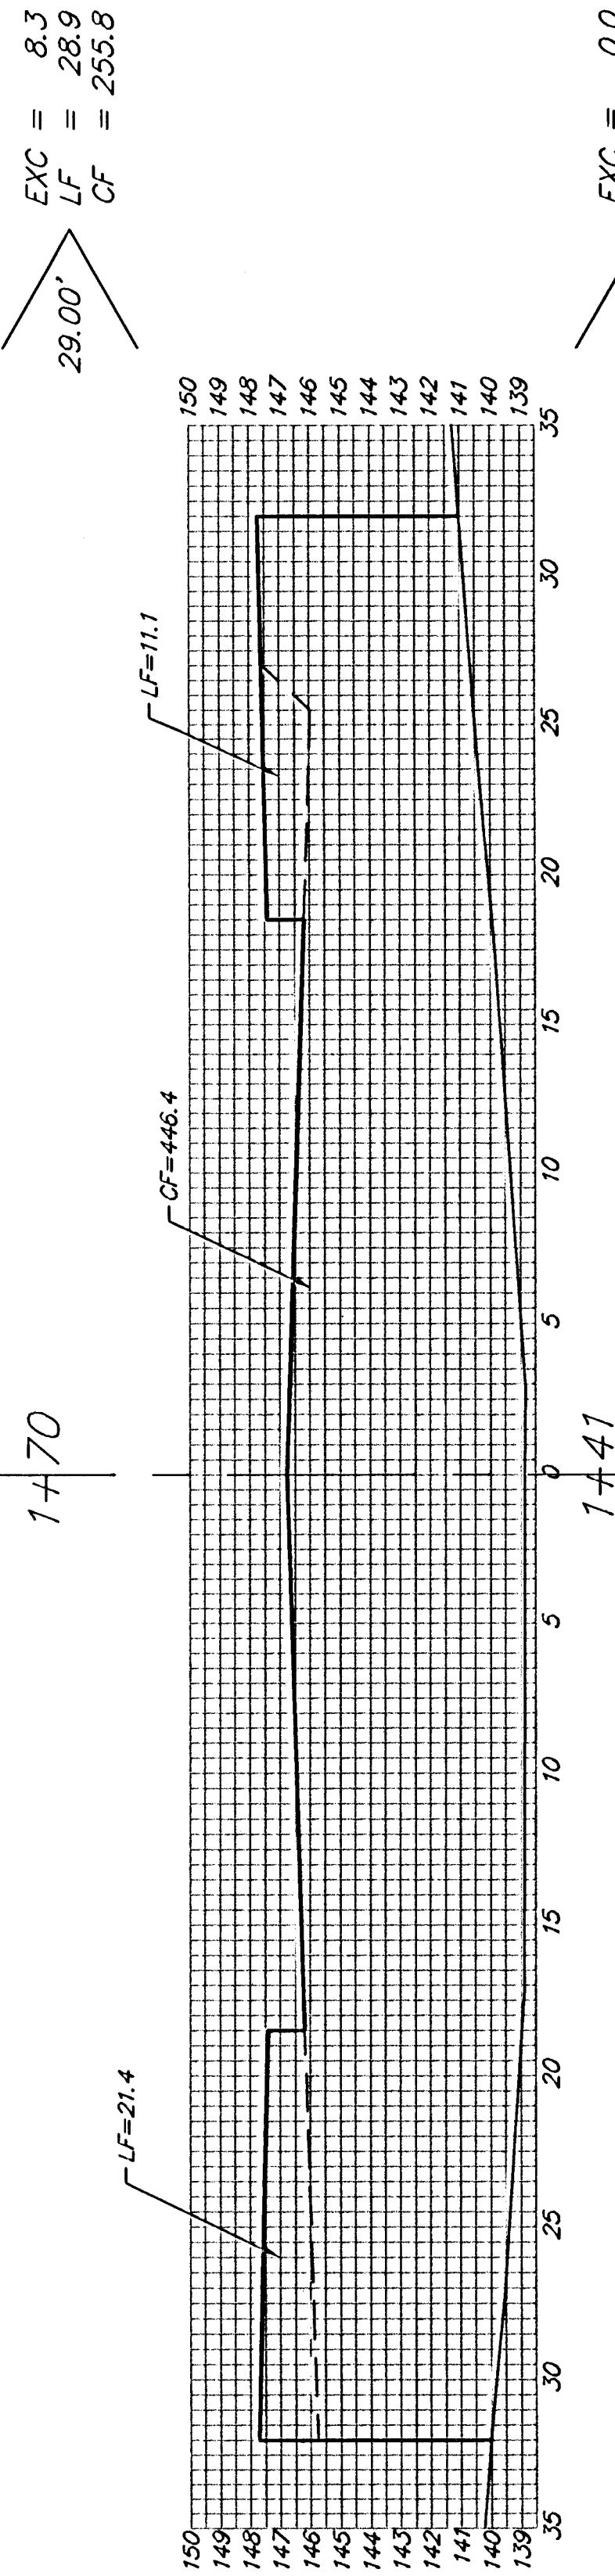
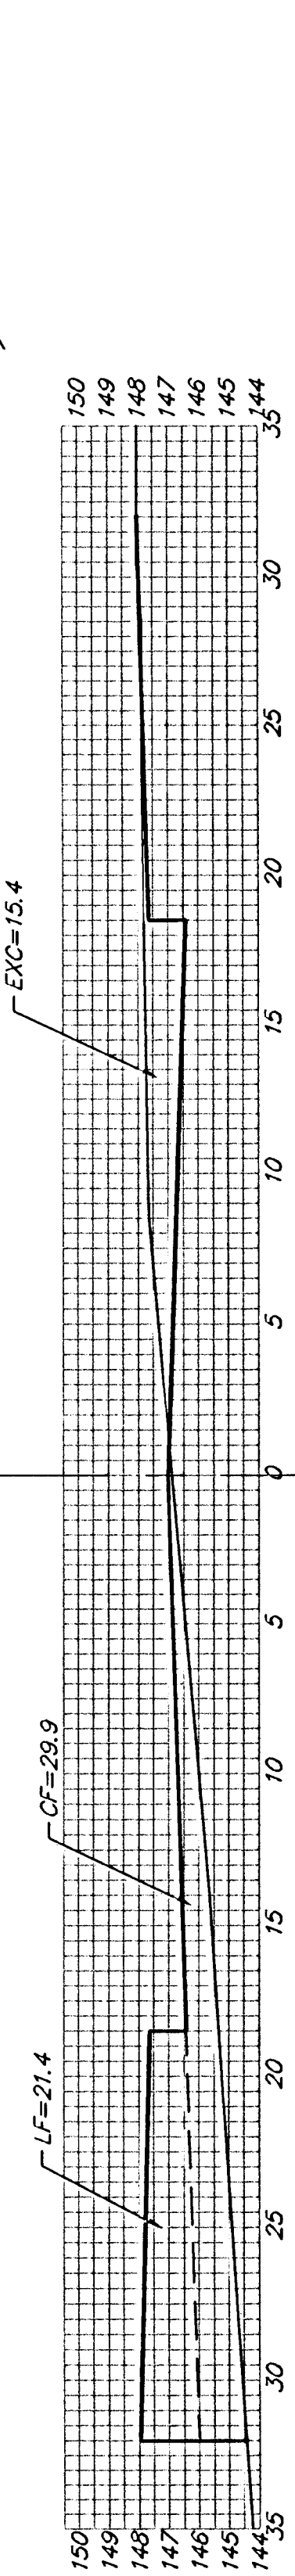


35TH STREET SOUTH

SHEET TOTAL:
EXCAVATION = 85.2
LOOSE FILL = 119.8
COMPACTED FILL = 667.2

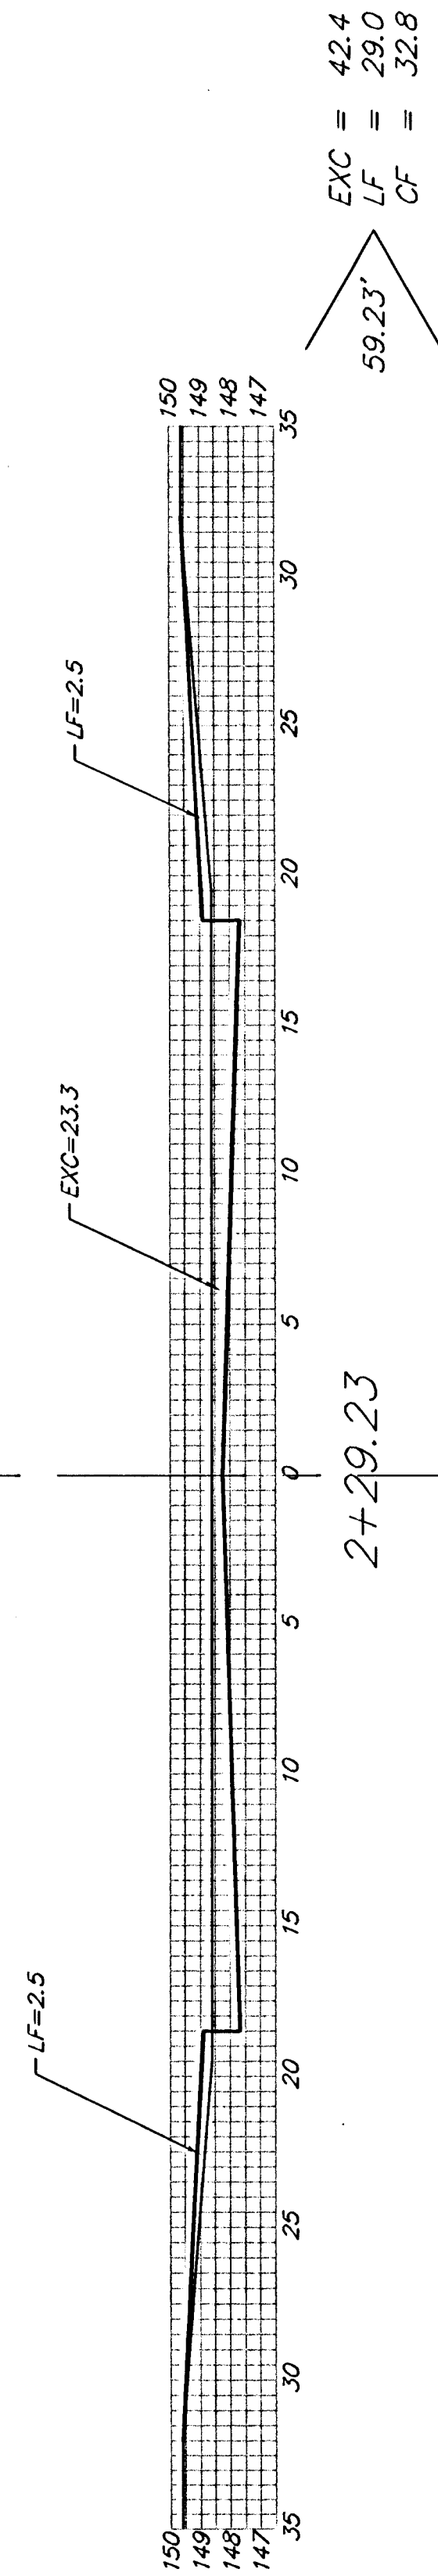

Baughman Company, P.A. 315 Ella St. Wichita, KS 67211 P 316-262-7271 F 316-262-0149
ENGINEERING | SURVEYING | PLANNING | LANDSCAPE ARCHITECTURE
PROJECT NUMBER
472-83805
SHEET
33 OF 34
Eng:\Harvest Ridge\Phase 2\XS1.dwg 06/01/E485