




| PLAN | CHECKED | DATE |
|------|---------|------|
|      |         |      |

| PROFILE | CHECKED | DATE |
|---------|---------|------|
|         |         |      |


DSNR: MDK OPER. ILL. SCALE: 1"=40.00  
 Q: 2004 (04485) (02) (SSP) 20 11-15-2005 01:24:58 pm

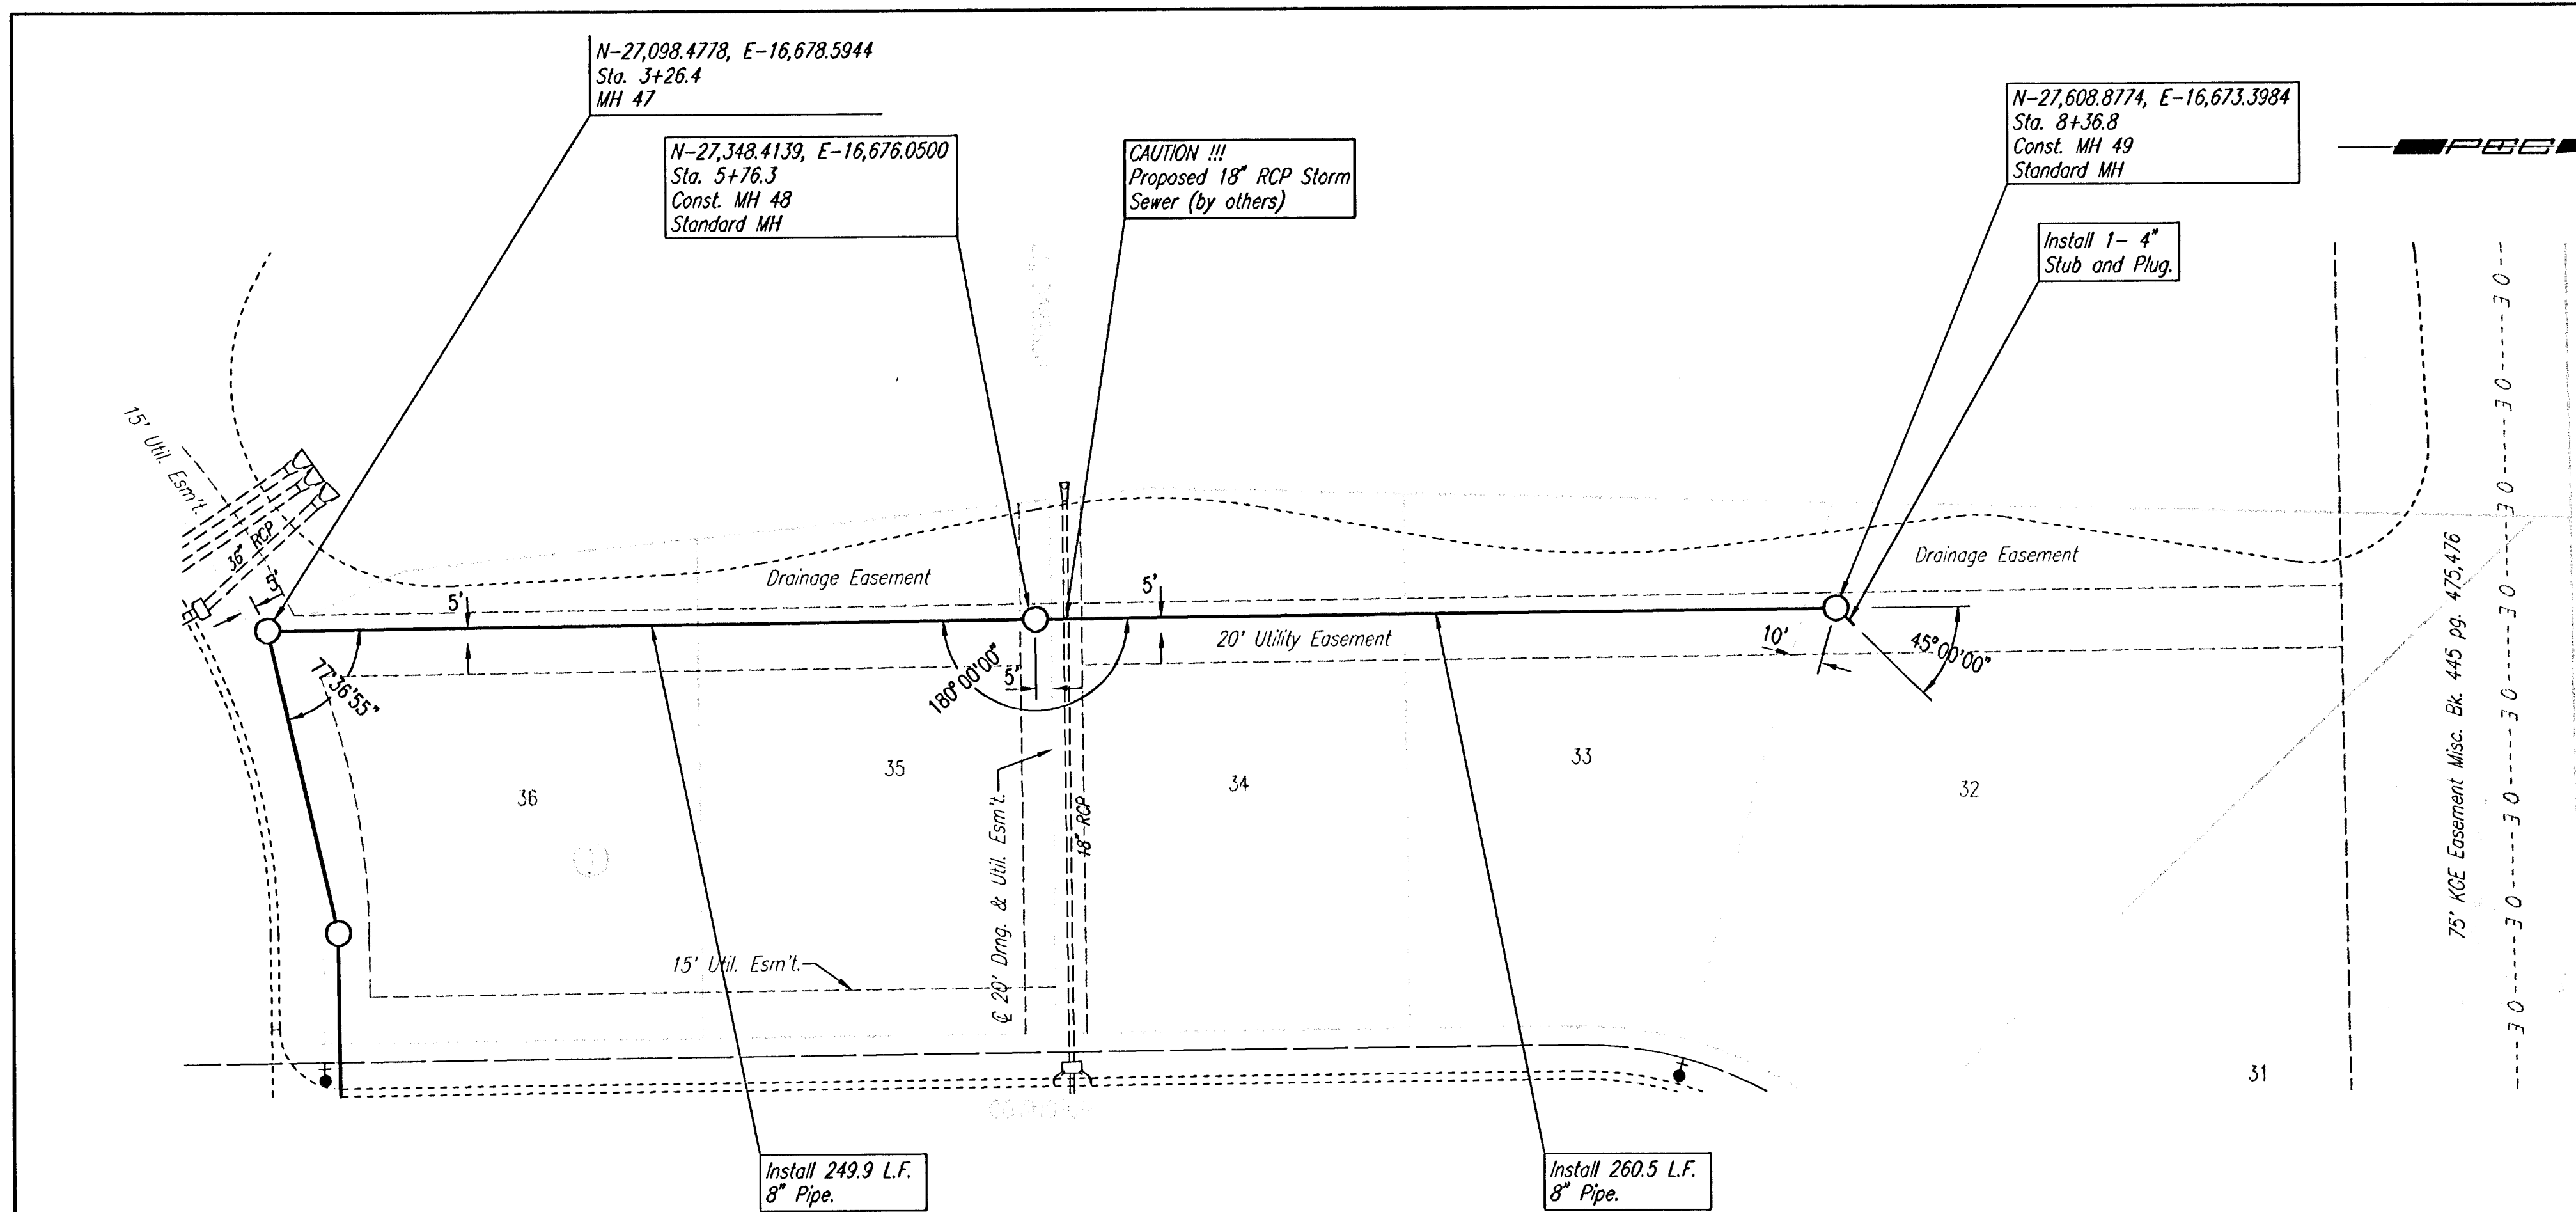


SANITARY SEWER LINE NO. 14

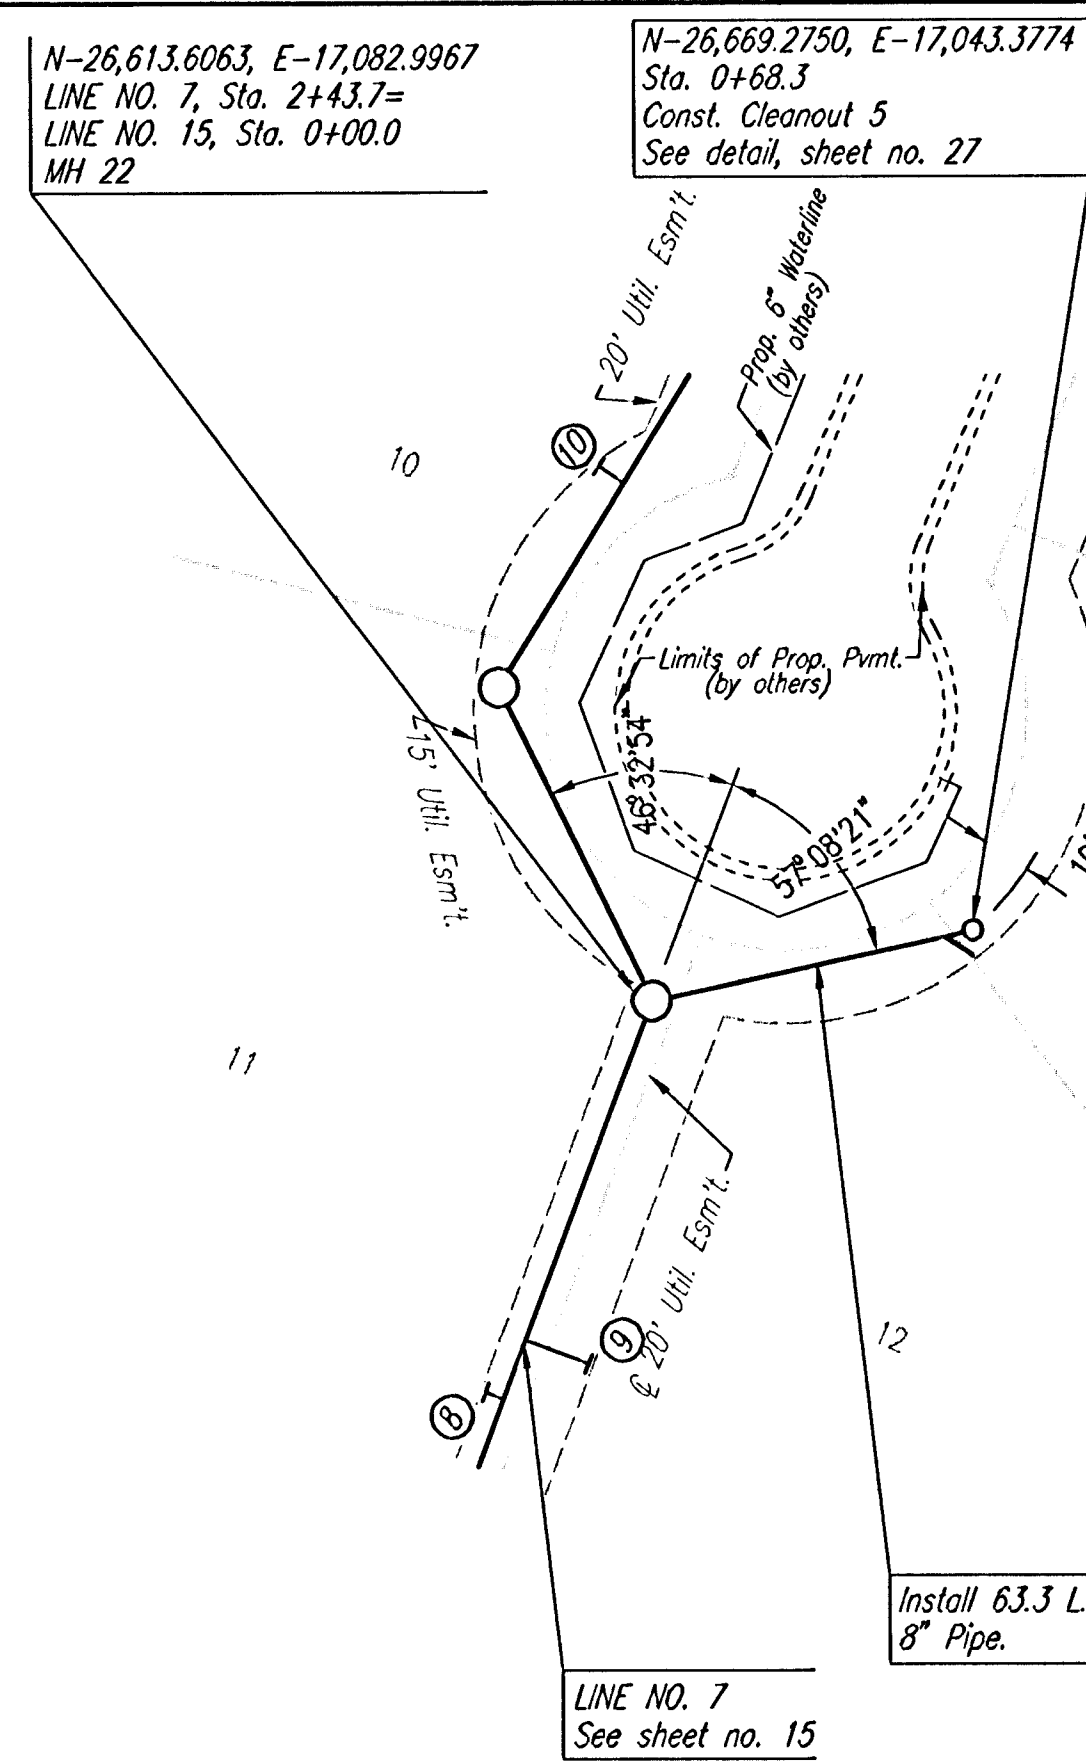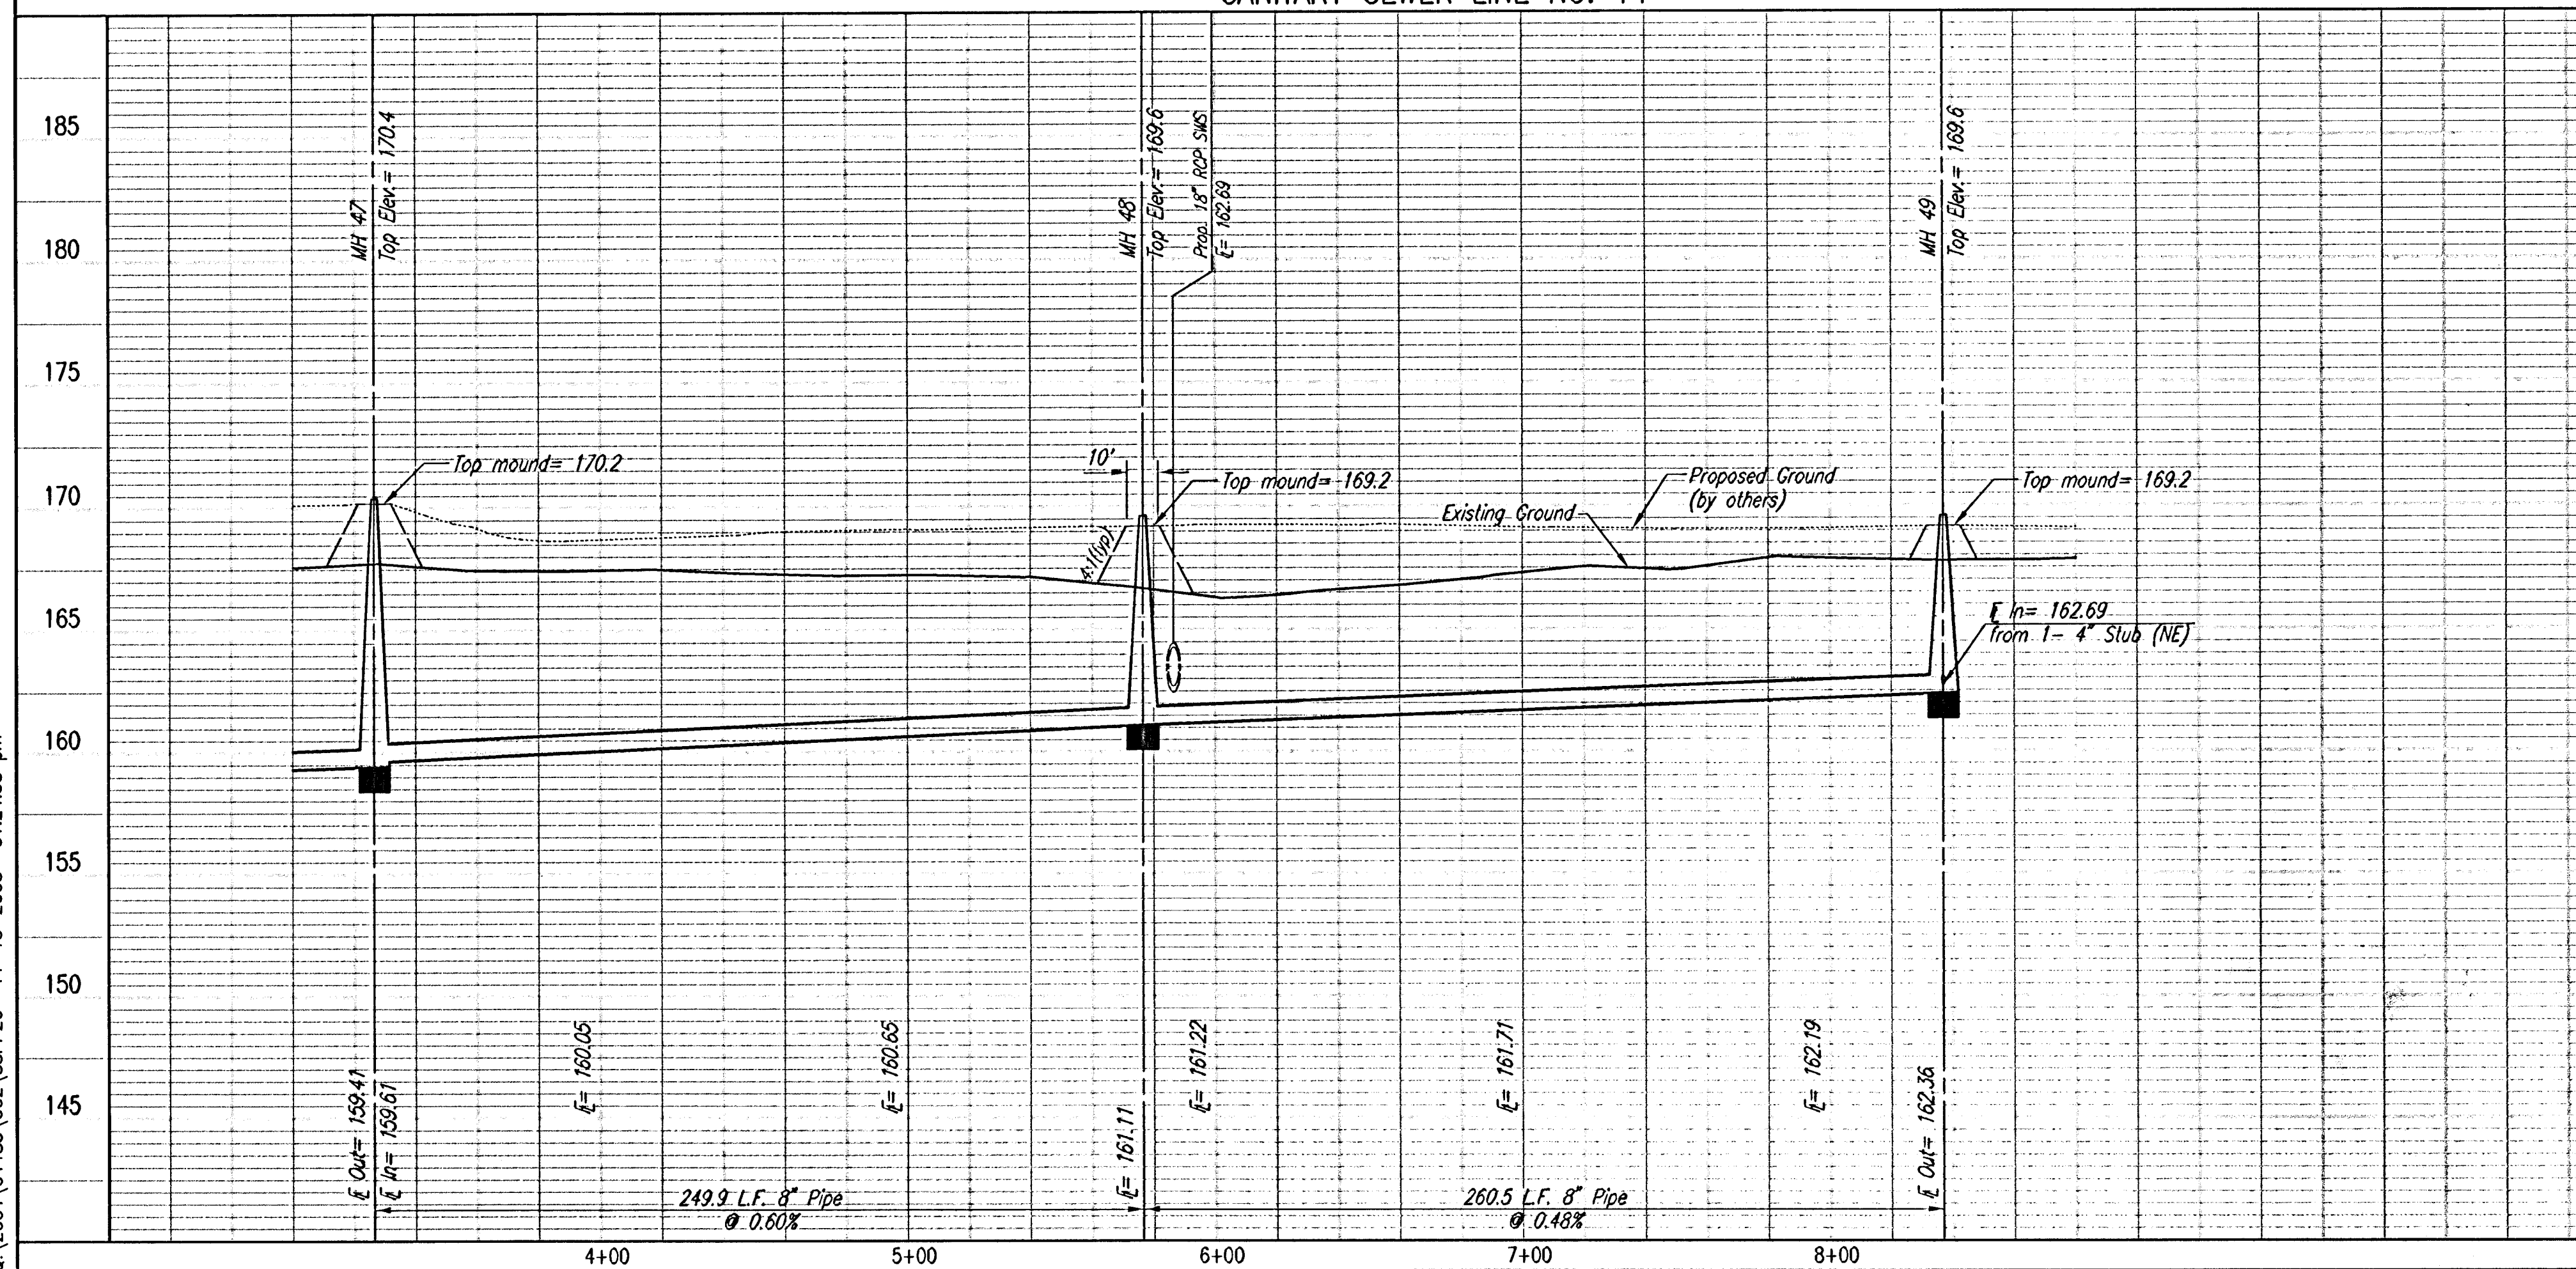

SANITARY SEWER LINE NO. 15

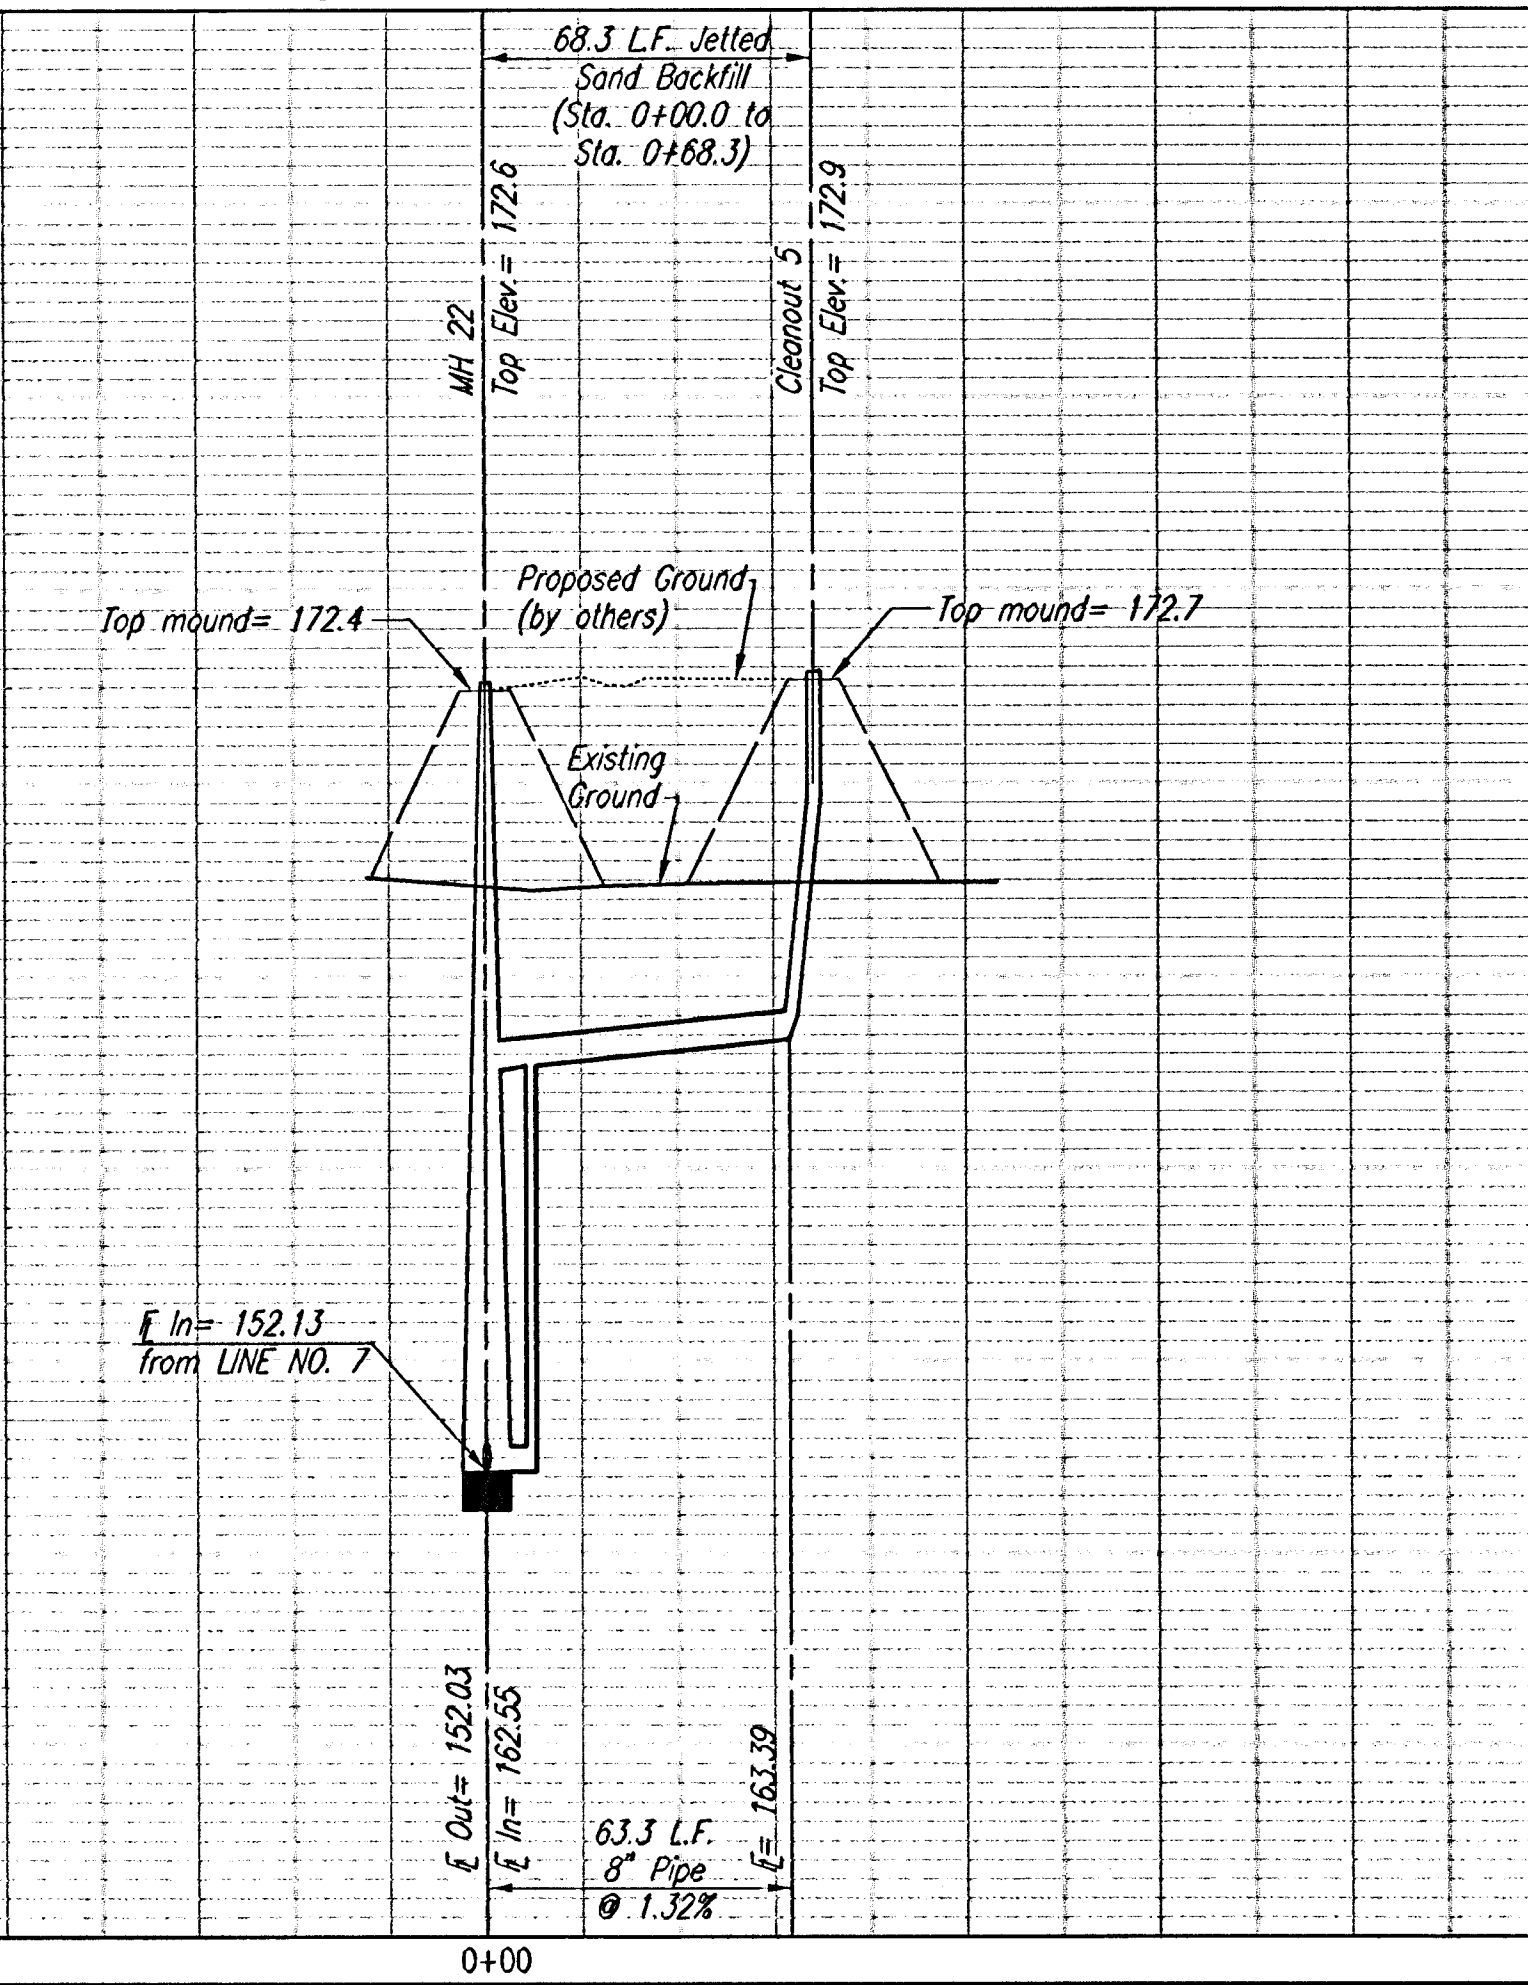

SEE SHEETS NO. 3, 4 & 5  
FOR PLAT COORDINATES

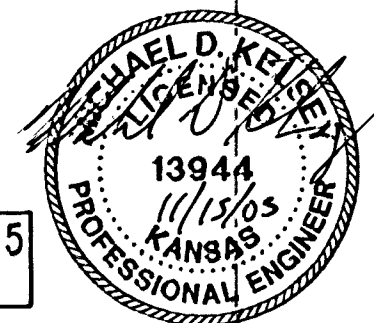

SANITARY SEWER LINE NO. 14 & 15

Professional Engineering Consultants, P.A.  
 303 S. TOPICKA • WICHITA, KANSAS 67202  
 316-262-2691 • FAX 316-262-3003

JAMES L. ARMOUR, P.E. - ASSISTING CITY ENGINEER  
 CITY OF WICHITA PROJECT NO. 688-58377

Designed By: MDK  
 Drawn By: TLB  
 Job No.: 35-04485-002  
 Date: September 2004