


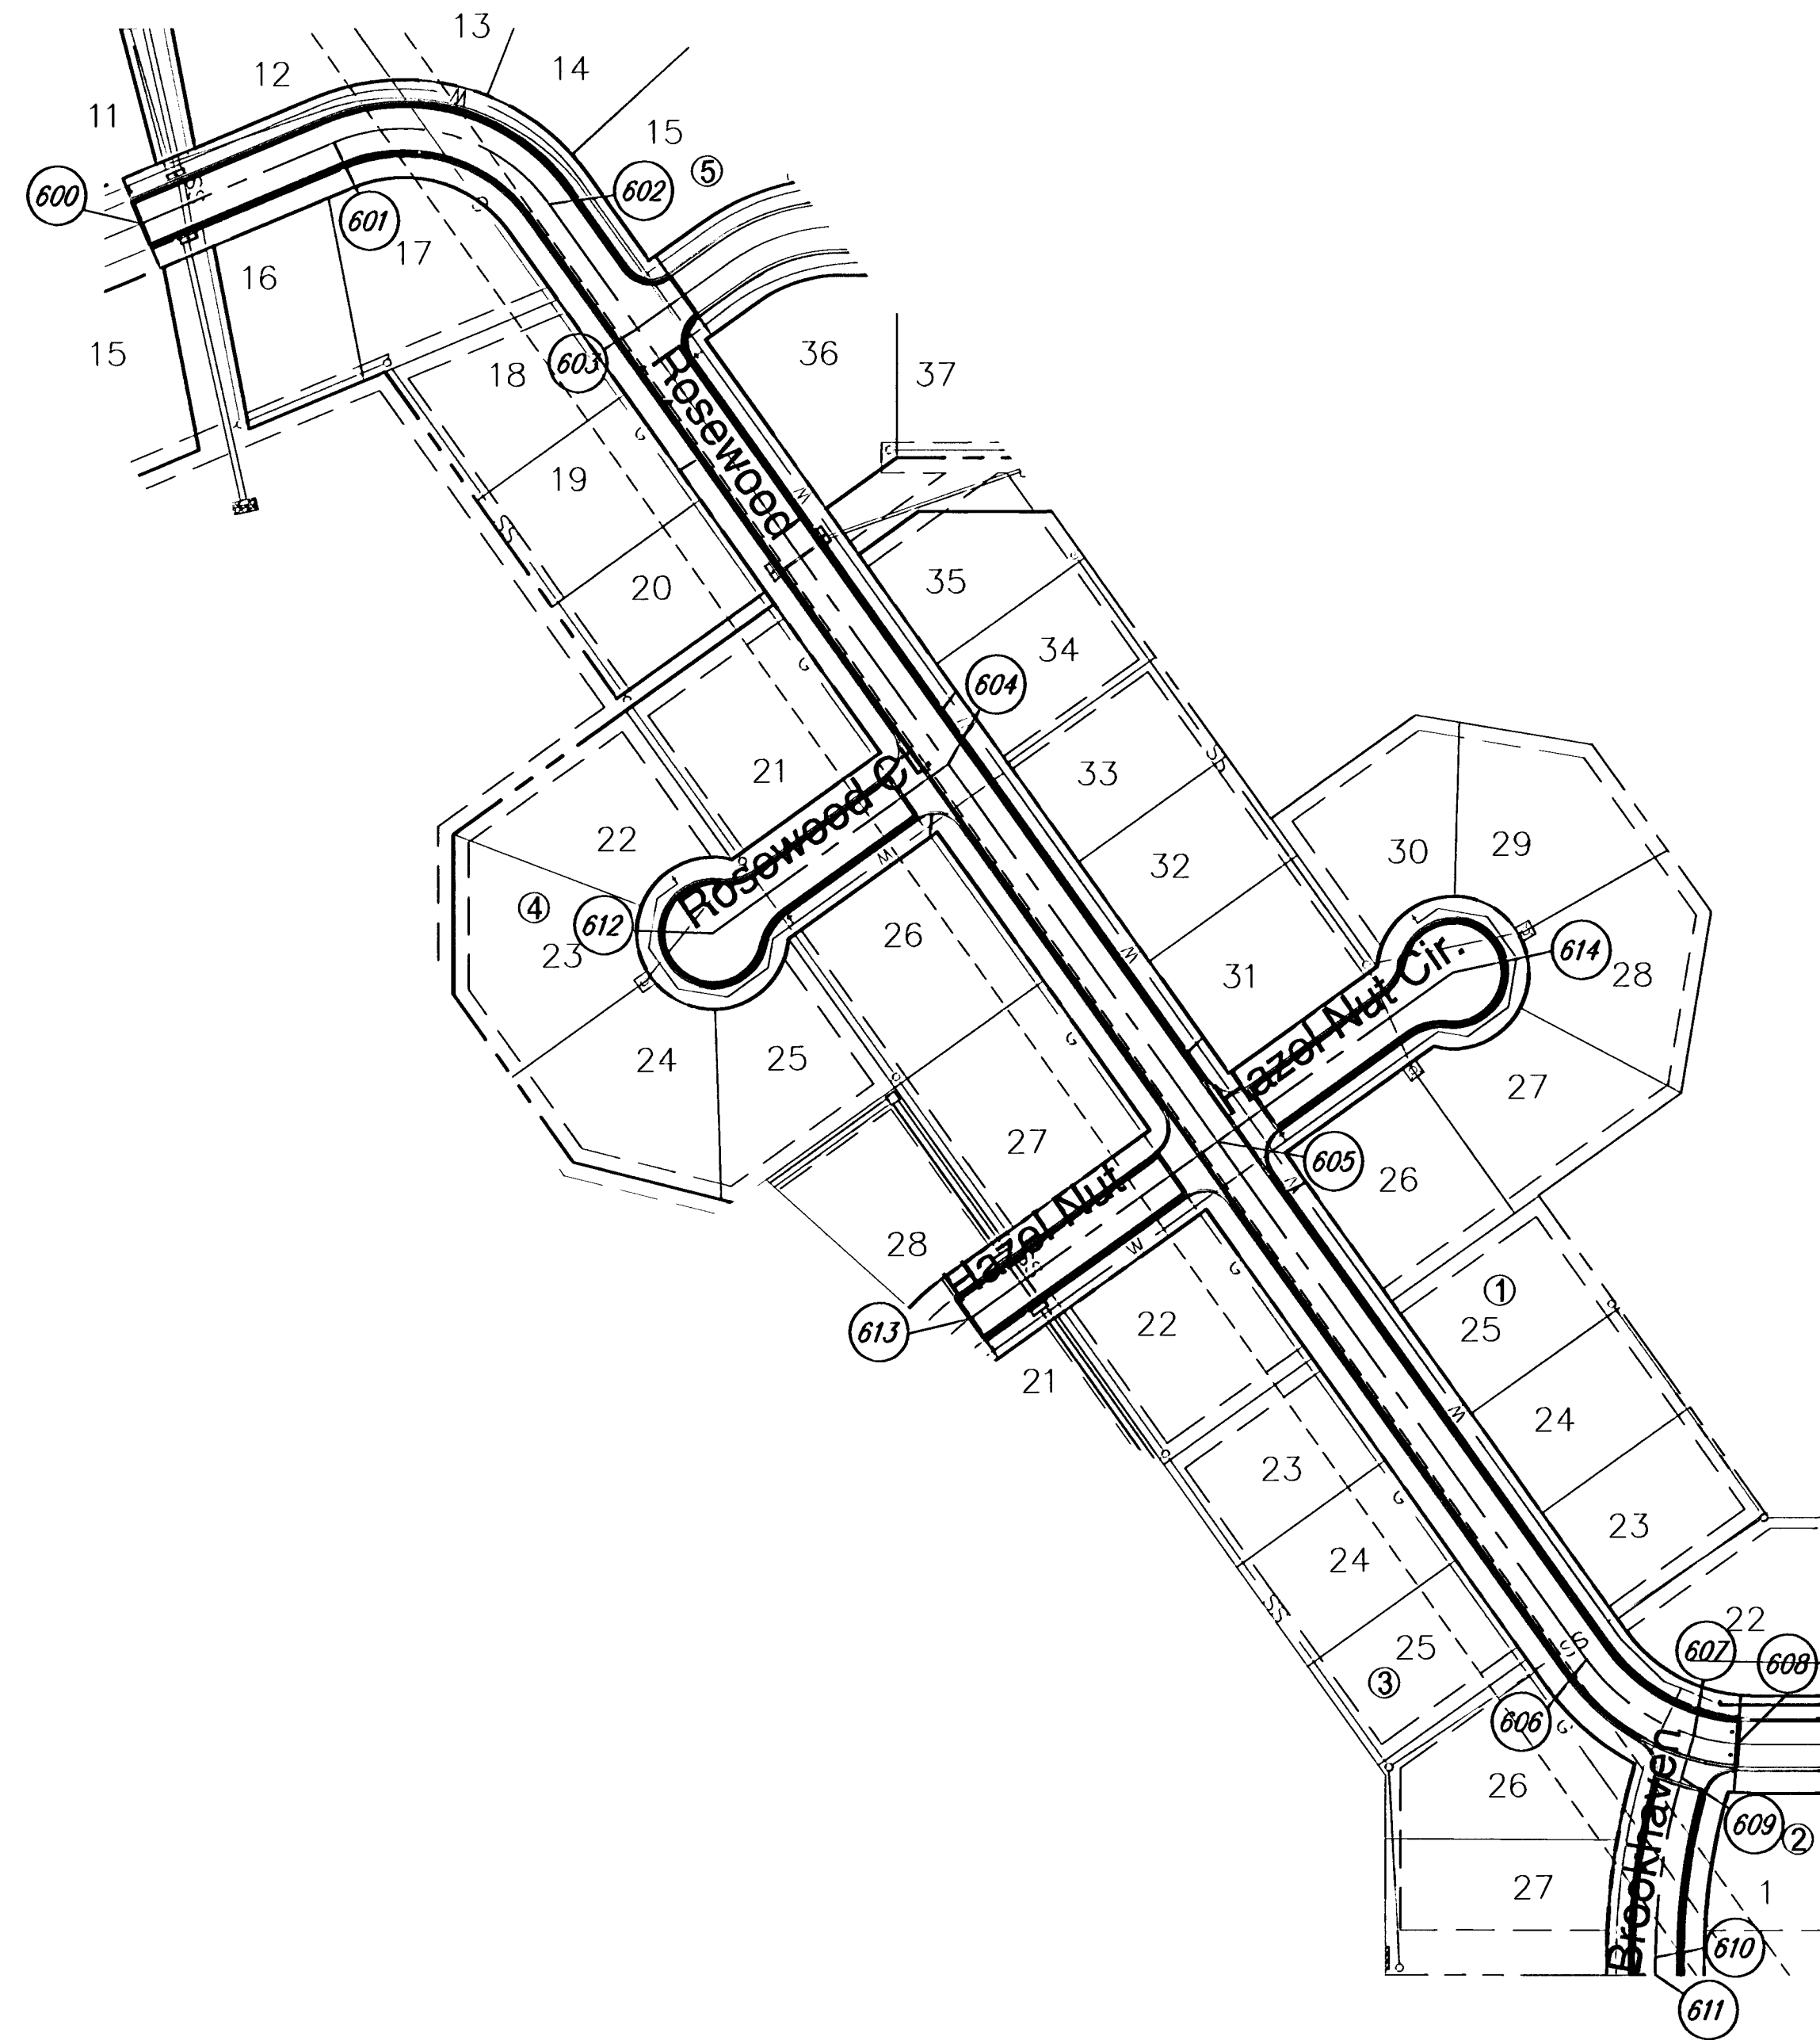


600	N 18495.99	E 17802.98	NW EDGE, ROSEWOOD STA 2+74.72
601	N 18548.59	E 17929.71	PC, ROSEWOOD STA 4+11.48
602	N 18508.23	E 18071.17	PT, ROSEWOOD STA 5+70.30
603	N 18426.37	E 18129.61	ROSEWOOD & WOODCREEK, ROSEWOOD STA 6+70.89
604	N 18140.59	E 18333.63	ROSEWOOD & ROSEWOOD CIR, ROSEWOOD STA 4+32.01
605	N 17893.17	E 18510.27	ROSEWOOD & HAZEL NUT & HAZEL NUT CIR, ROSEWOOD STA 13+26.02
606	N 17553.39	E 18752.85	PG, ROSEWOOD STA 17+53.52
607	N 17503.13	E 18823.34	PT, ROSEWOOD STA 18+31.16
608	N 17497.97	E 18852.02	SE EDGE, ROSEWOOD STA 18+60.89
609	N 17475.45	E 18815.15	PG, BROOKHAVEN STA 1+32.60
610	N 17357.98	E 18798.04	PT, BROOKHAVEN STA 2+47.98
611	N 17345.75	E 18798.02	SOUTH EDGE, BROOKHAVEN STA 2+60.22
612	N 18029.95	E 18178.66	CENTER OF CUL-DE-SAC, ROSEWOOD CIR. STA 2+90.42
613	N 17777.02	E 18347.56	SW EDGE, HAZEL NUT STA 9+60.48
614	N 18003.81	E 18665.25	CENTER OF CUL-DE-SAC, HAZEL NUT CIR. STA 1+90.42



SCALE 1" = 100'
IRON = •

Whispering Lakes Addition
Street Key Map
WICHITA, KANSAS

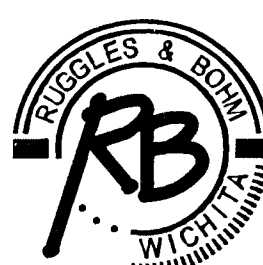

Ruggles & Bohm, P.A.
Engineering, Surveying, Land Planning
924 North Main
Wichita, Kansas 67203
www.rbkansas.com

(316) 264-8008
(316) 264-4621 fax
E-mail: info@rbkansas.com

DESIGN EG
DRAWN RLS
REVIEW
UTILITY

DRAWING FILE paving {Whispering Lakes}
PROJECT NUMBER 472-84387
DATE Jan. 23, 2006

SHEET
13
OF
15