
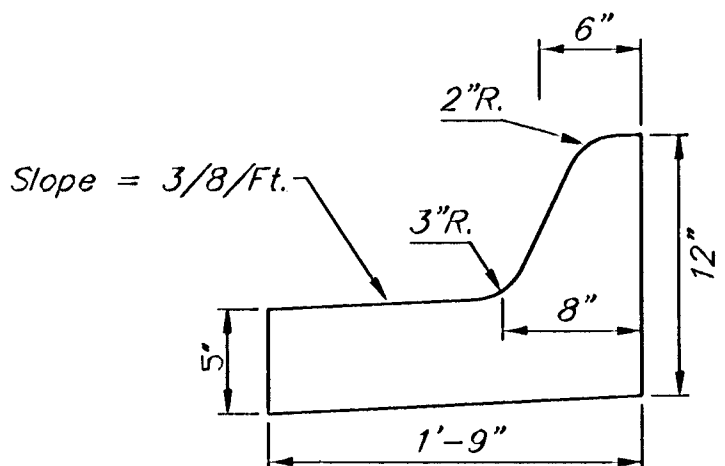
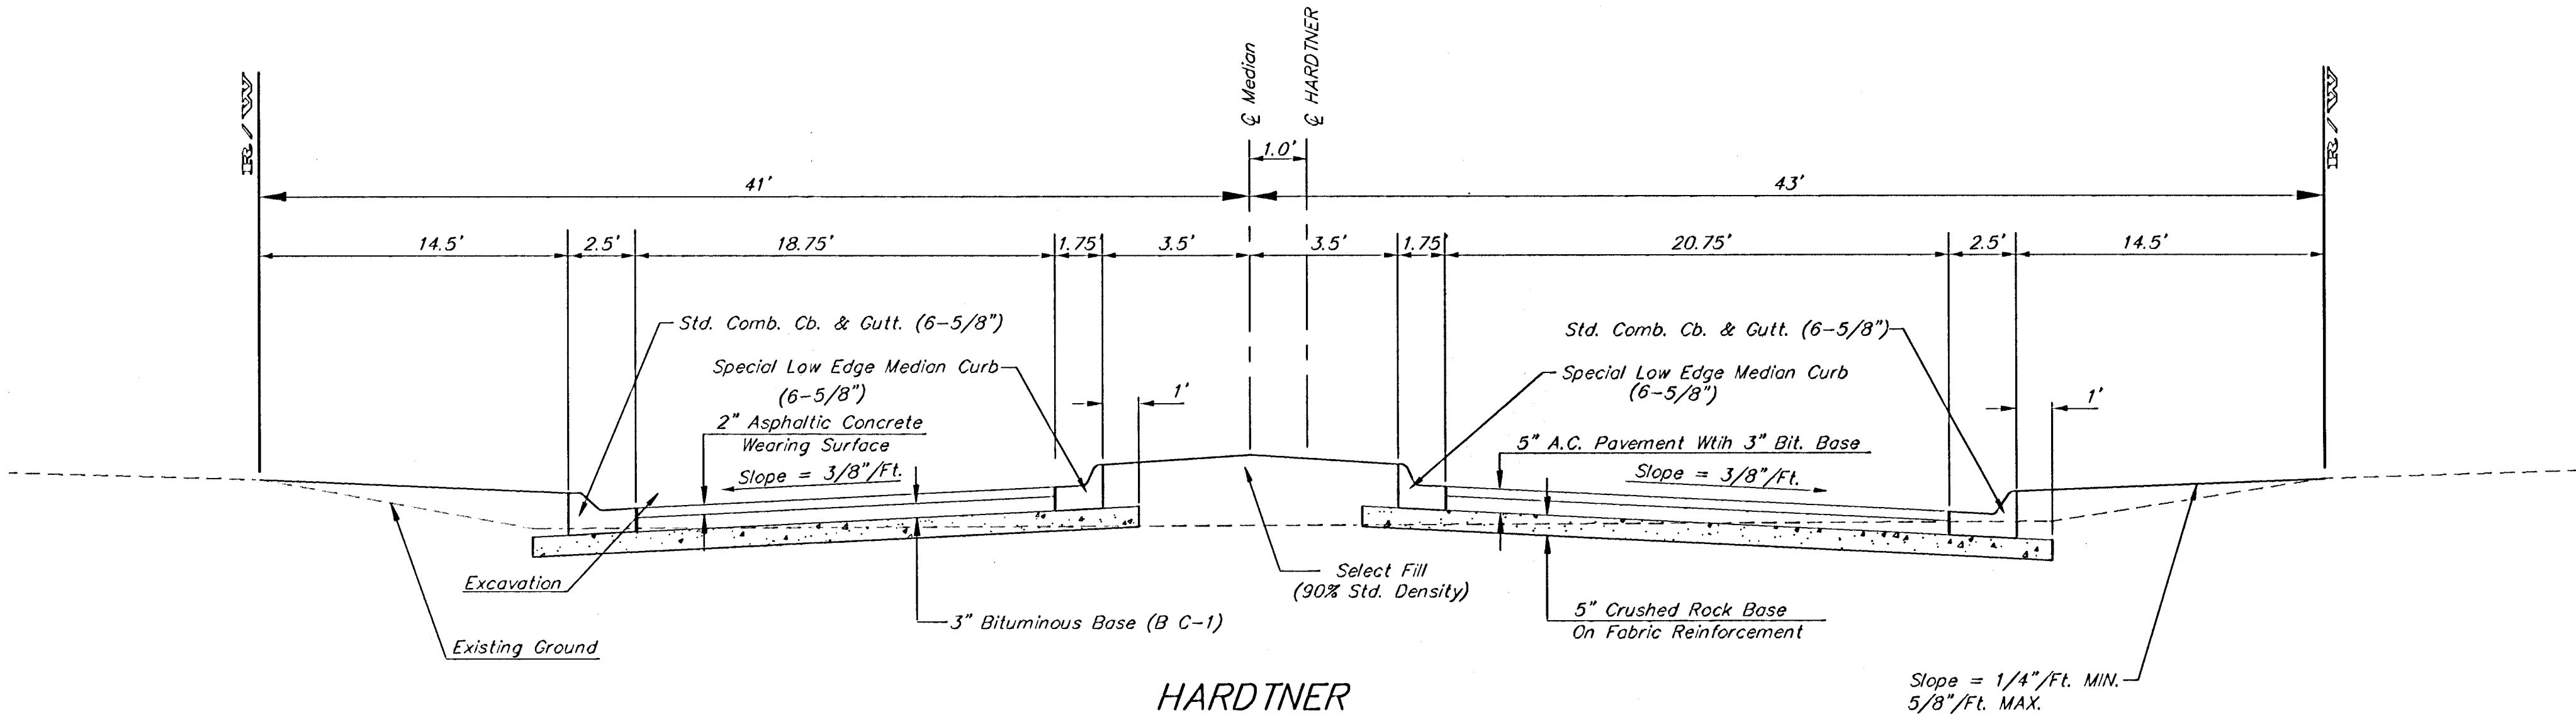


ENTRANCE DETAILS

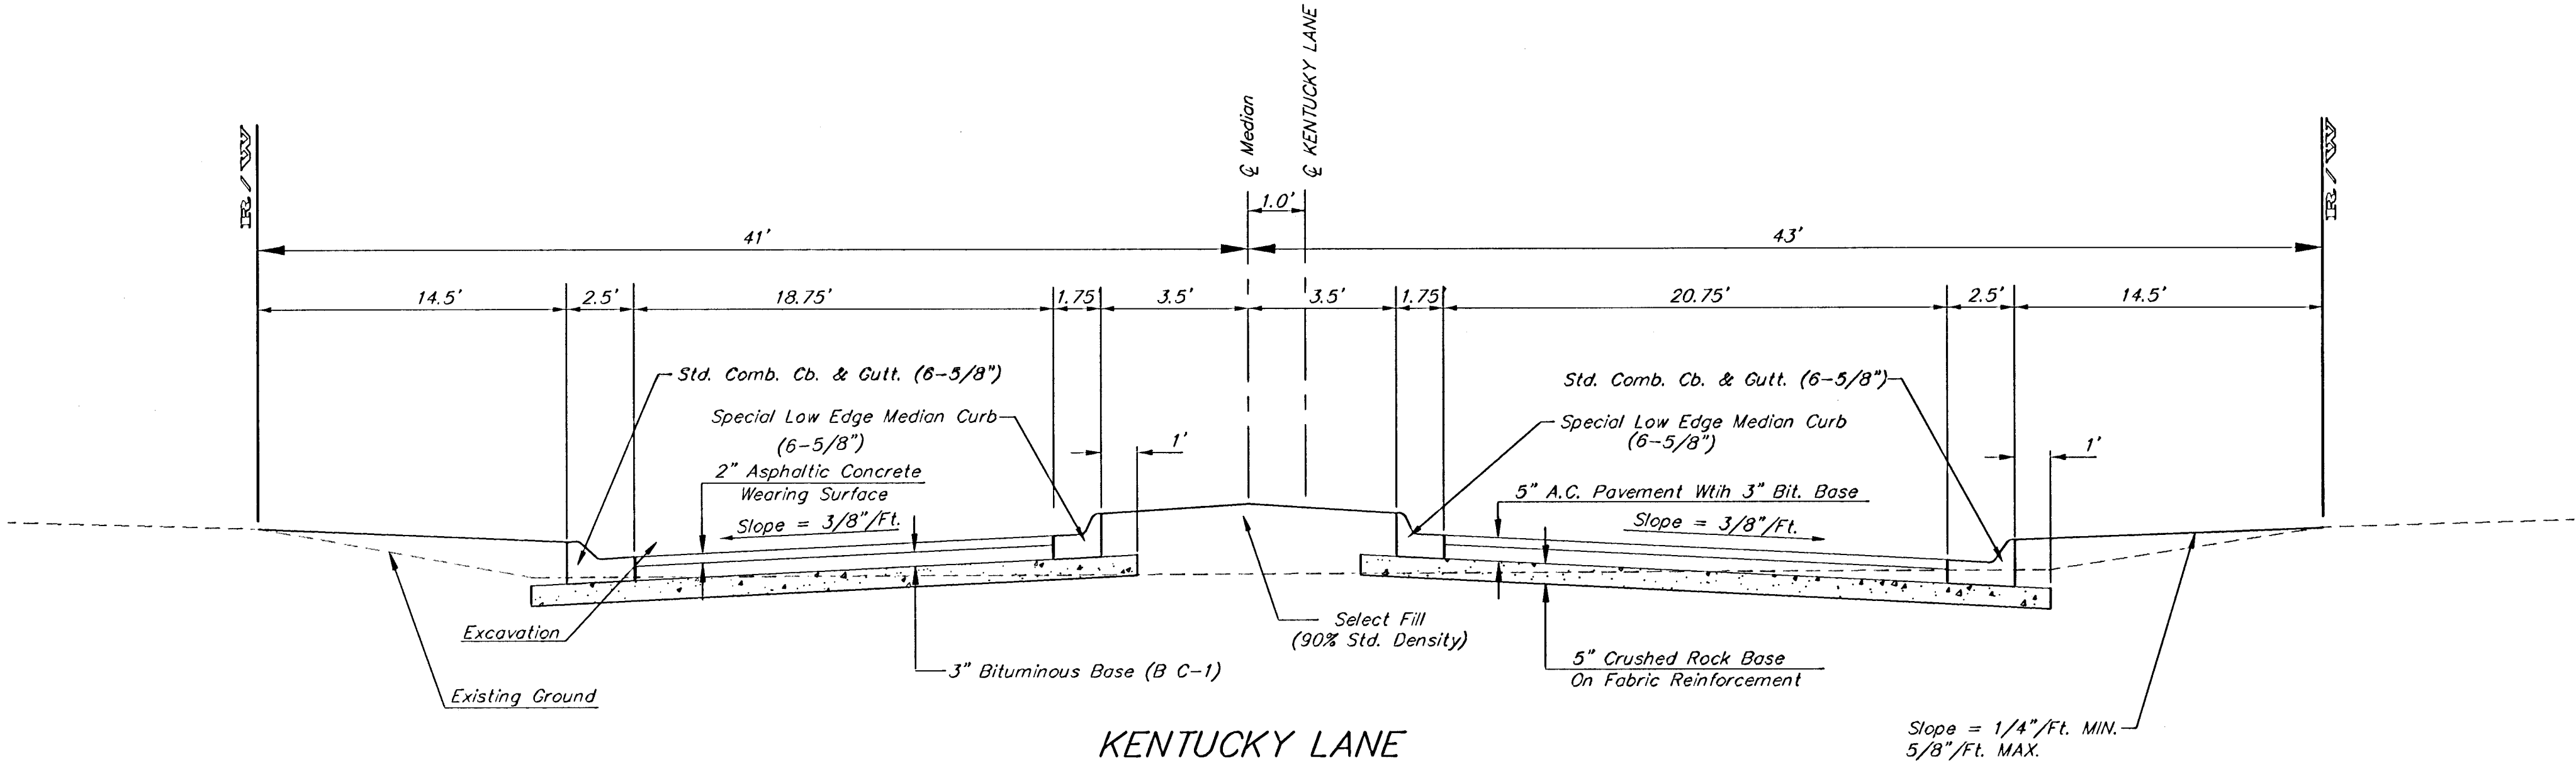

Median Curb Detail
(Low Edge)
Not to Scale

Note: To be paid as Median Curb & Gutter (6 5/8")

		Highland Springs 3rd Addition - Phase III	
Entrance Details			
Baughman Company, P.A. 315 Ellis St. Wichita, KS 67211 P 316-262-7271 F 316-262-0149		ENGINEERING SURVEYING PLANNING LANDSCAPE ARCHITECTURE	
PROJECT NUMBER 47283780	DESIGN STAFF	DRAWN STAFF	
APPROVED	DATE 5/21/06		
REVISIONS:	SCALE NONE		
	SHEET		
		6 OF 31	
Highland Springs 3rd Phase 3 Ventdetail.dwg			