



151 ST. ST. WEST IMPROVEMENTS
 PAVING CROSS-SECTIONS
 STA. 41+00 TO STA. 44+00


44+00

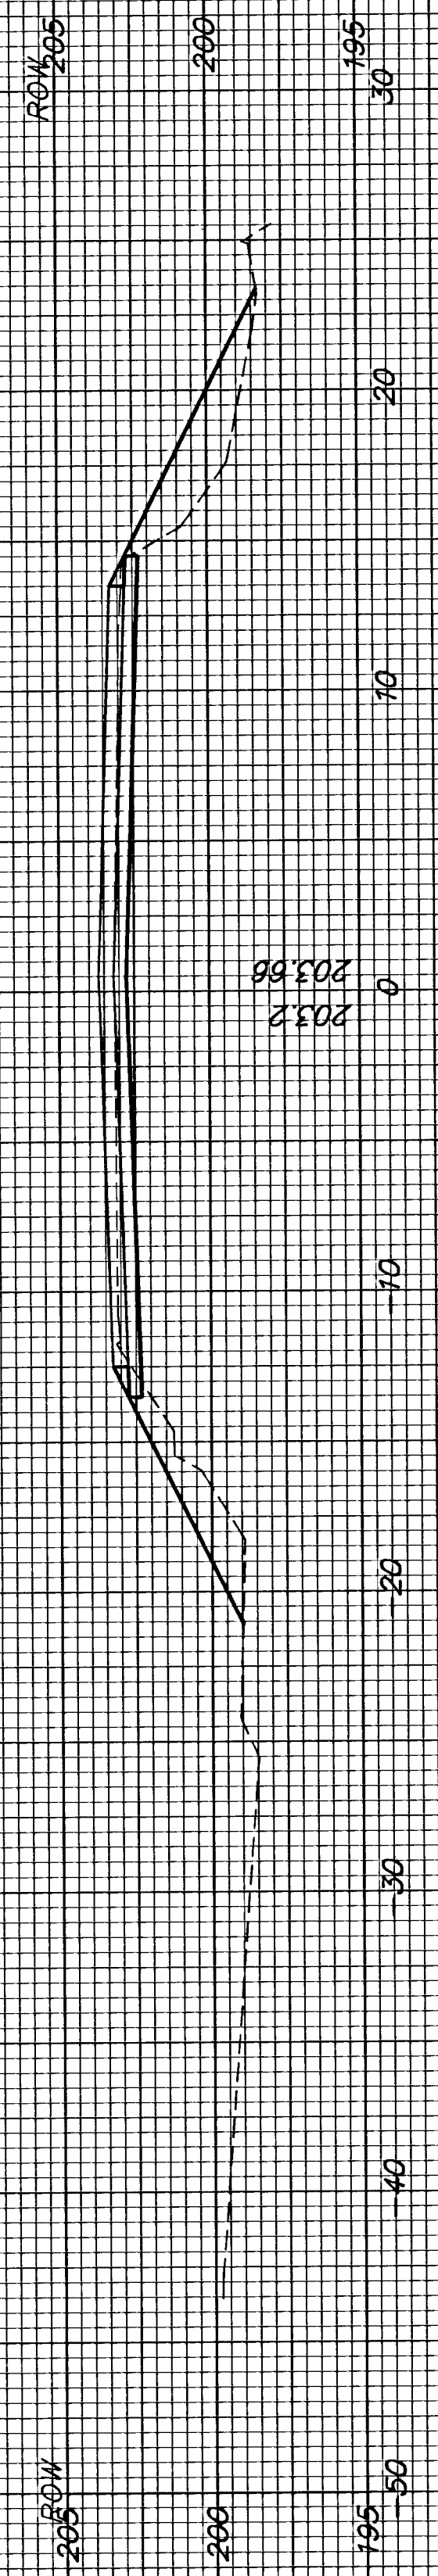


43+50

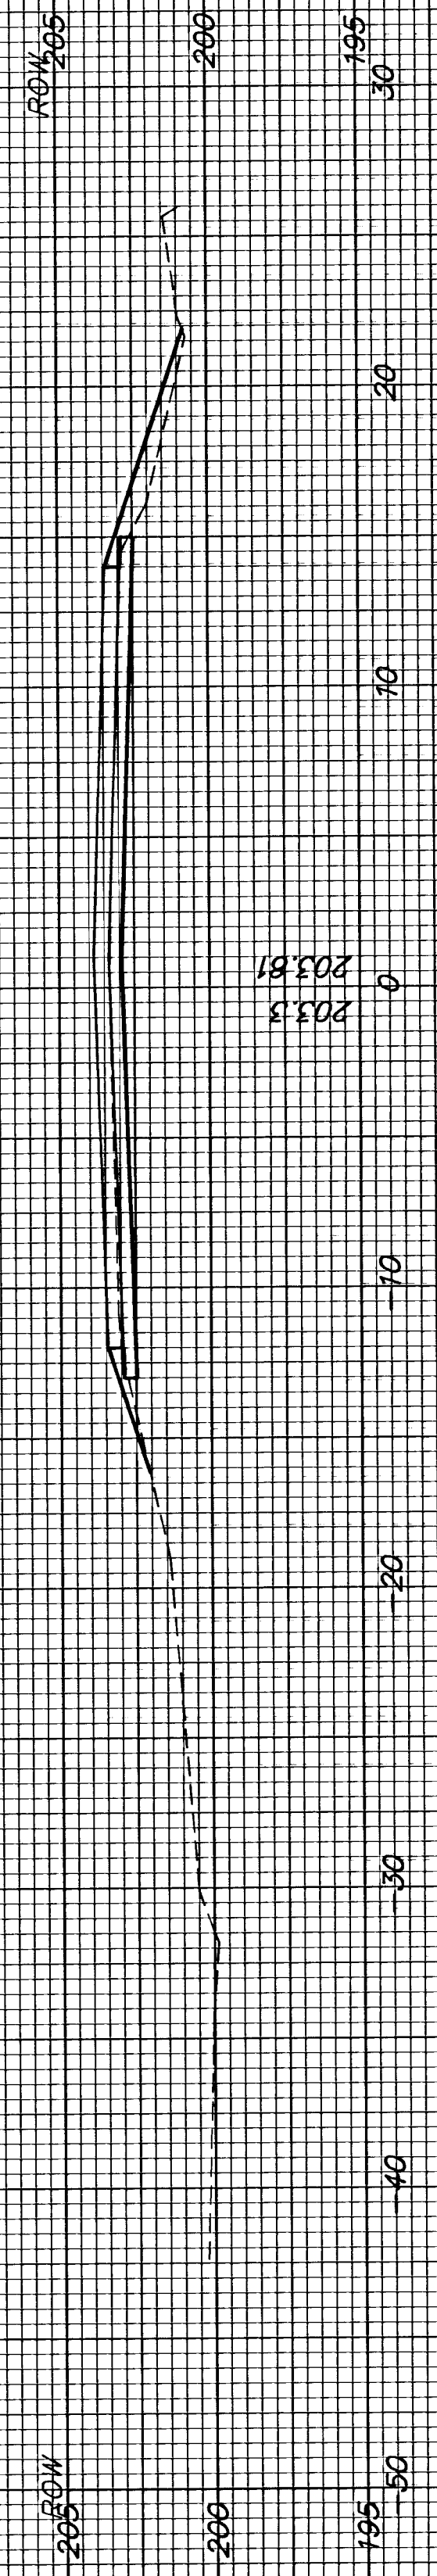


43+07.40

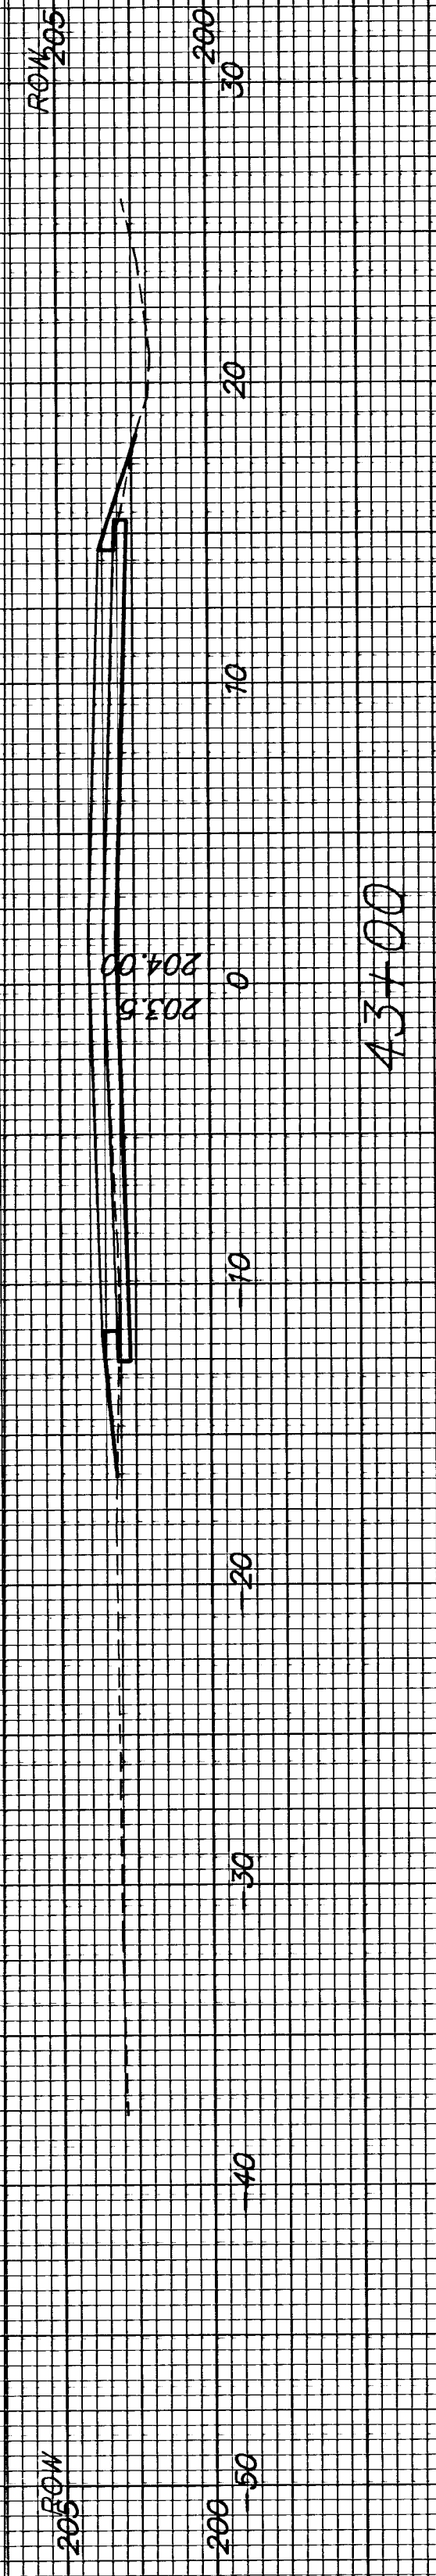


43+00

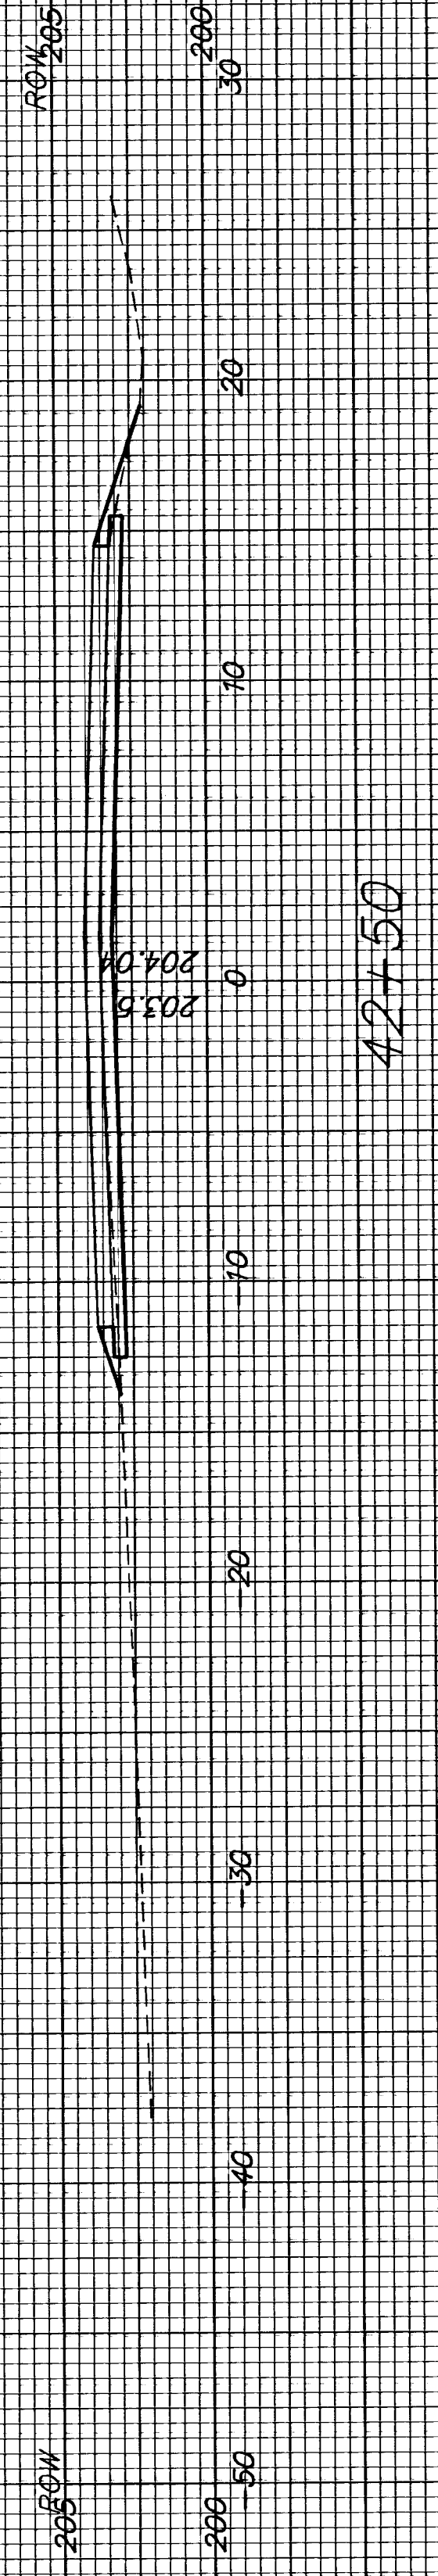


42+50

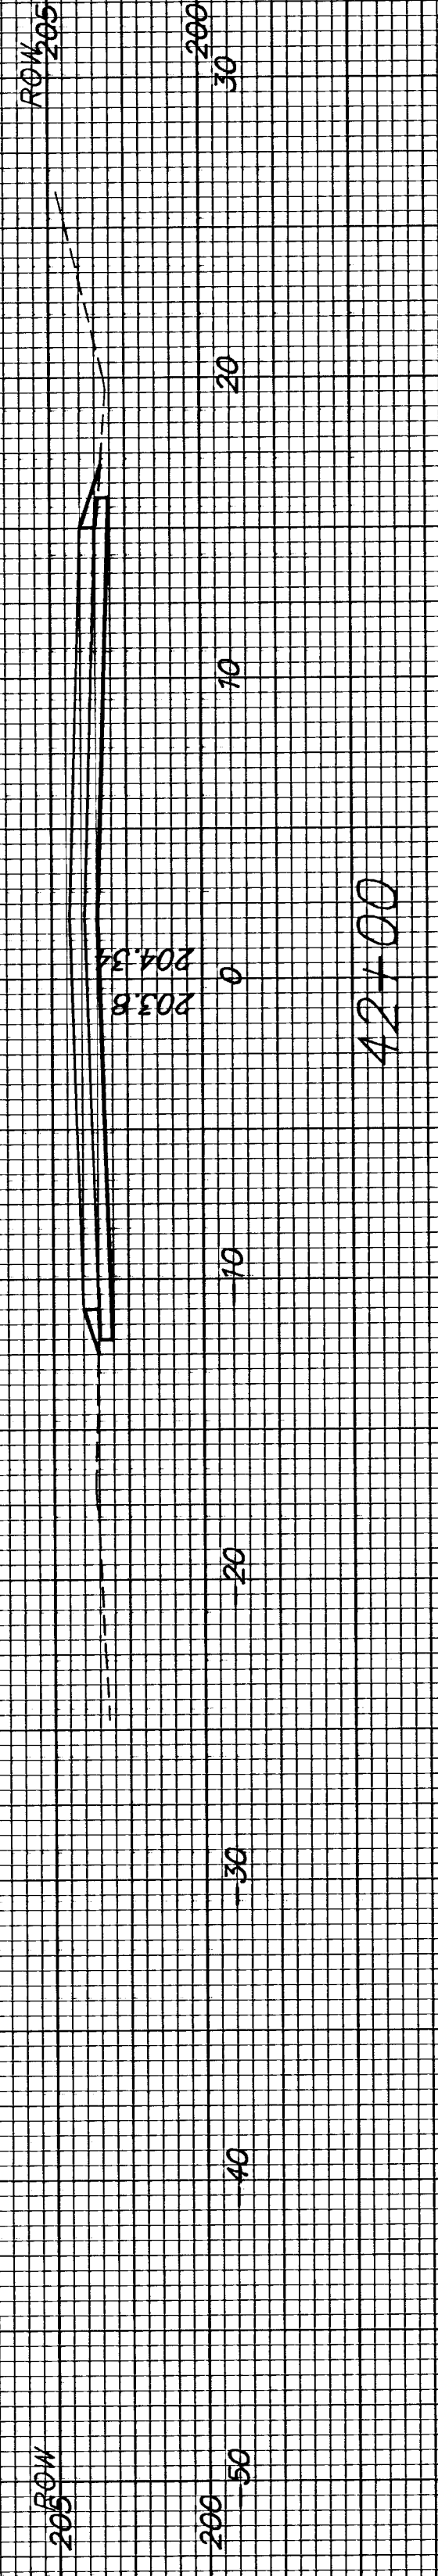

42+00

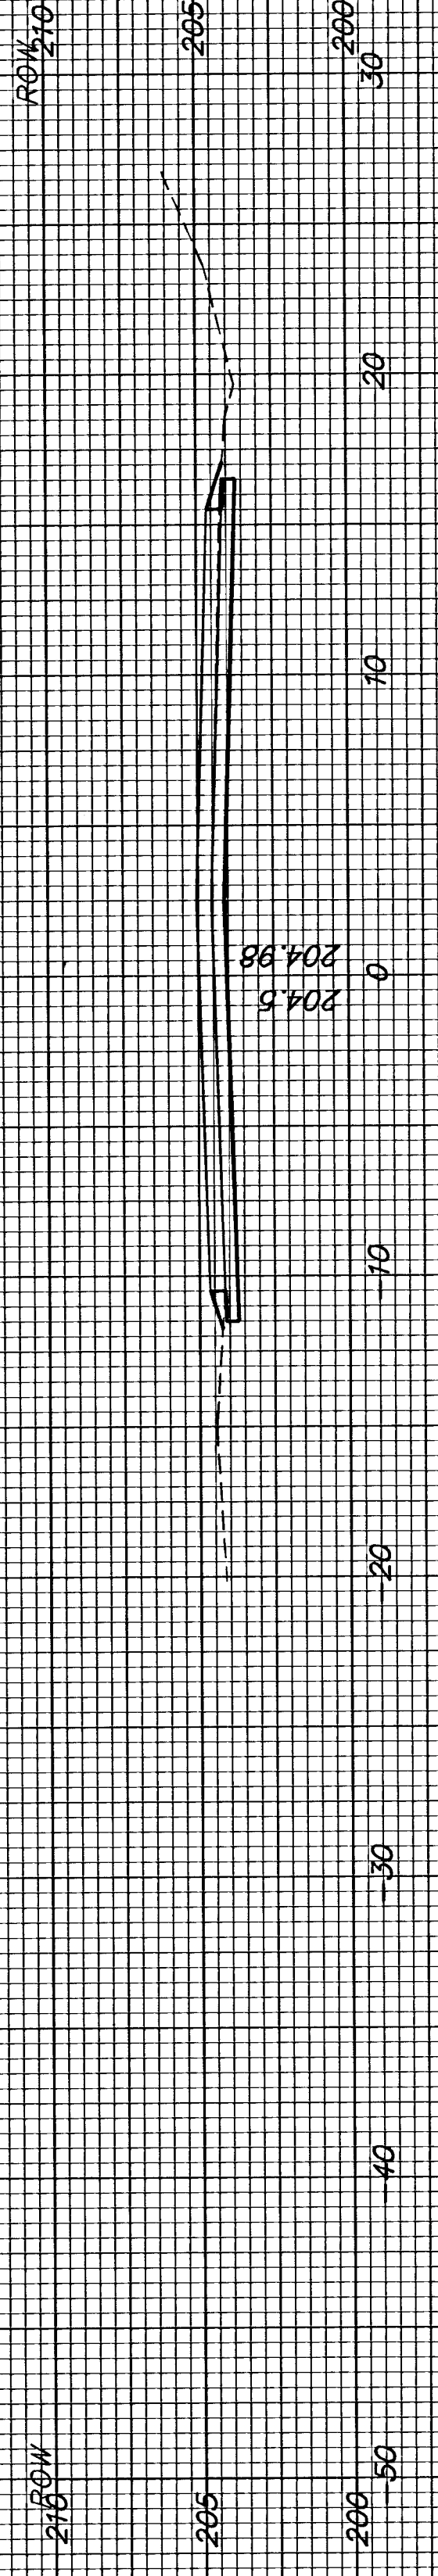

41+50

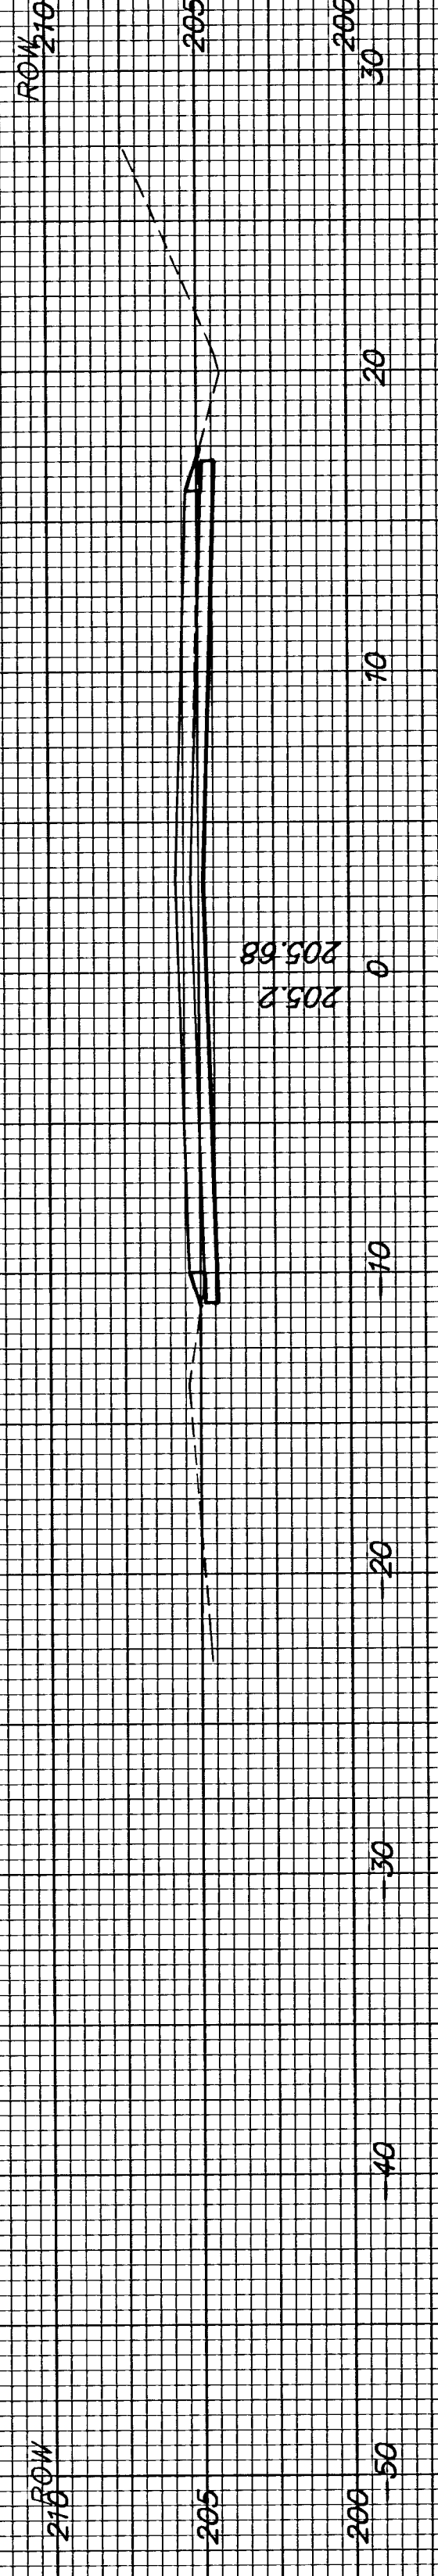

41+00

