




EXC = 0.0  
LF = 26.2  
CF = 15.8

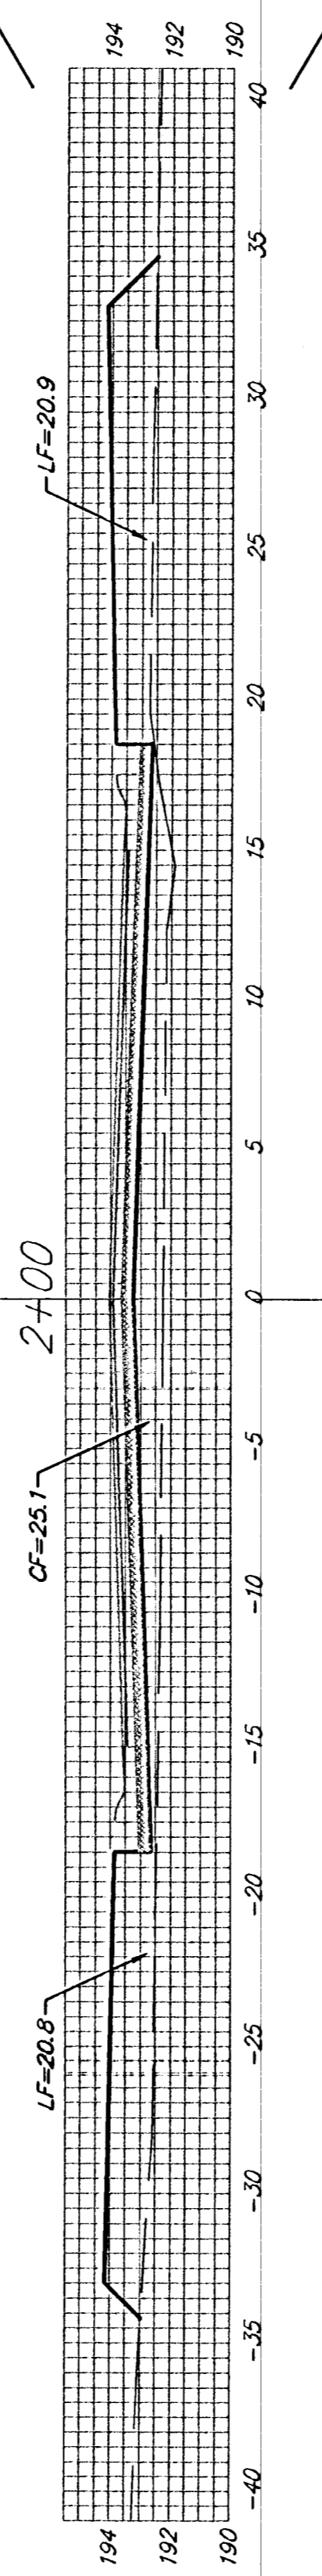


EXC = 0.0  
LF = 36.8  
CF = 23.1

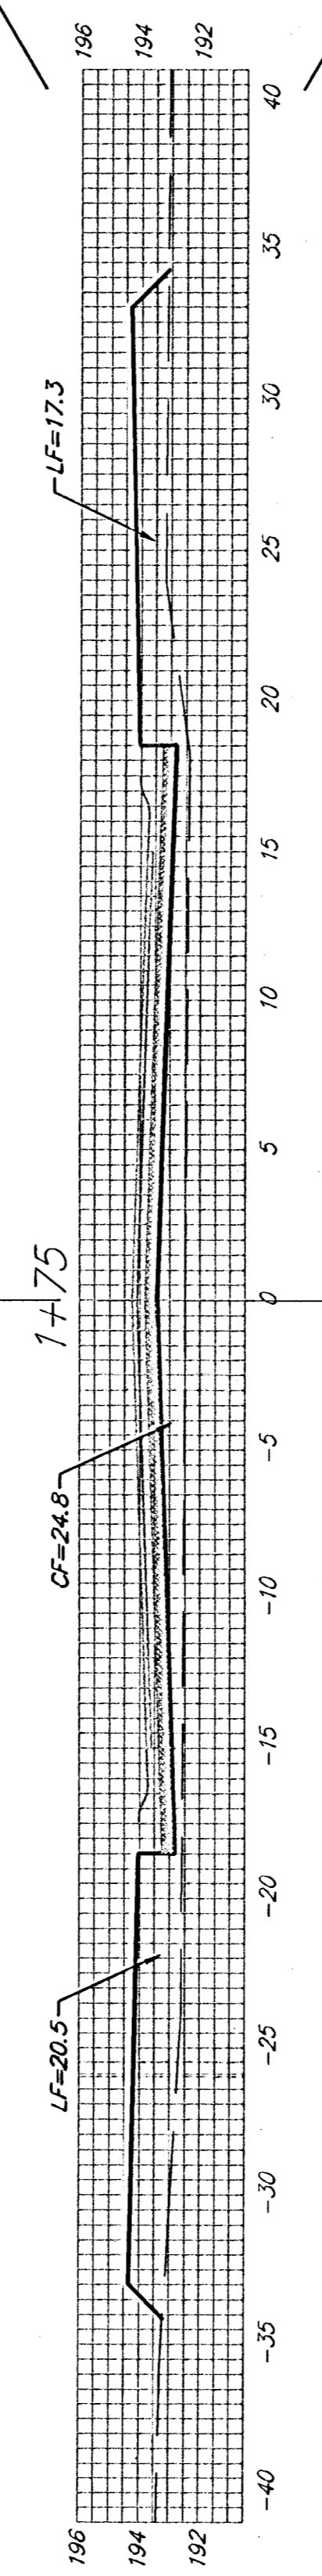


EXC = 0.0  
LF = 21.0  
CF = 12.8

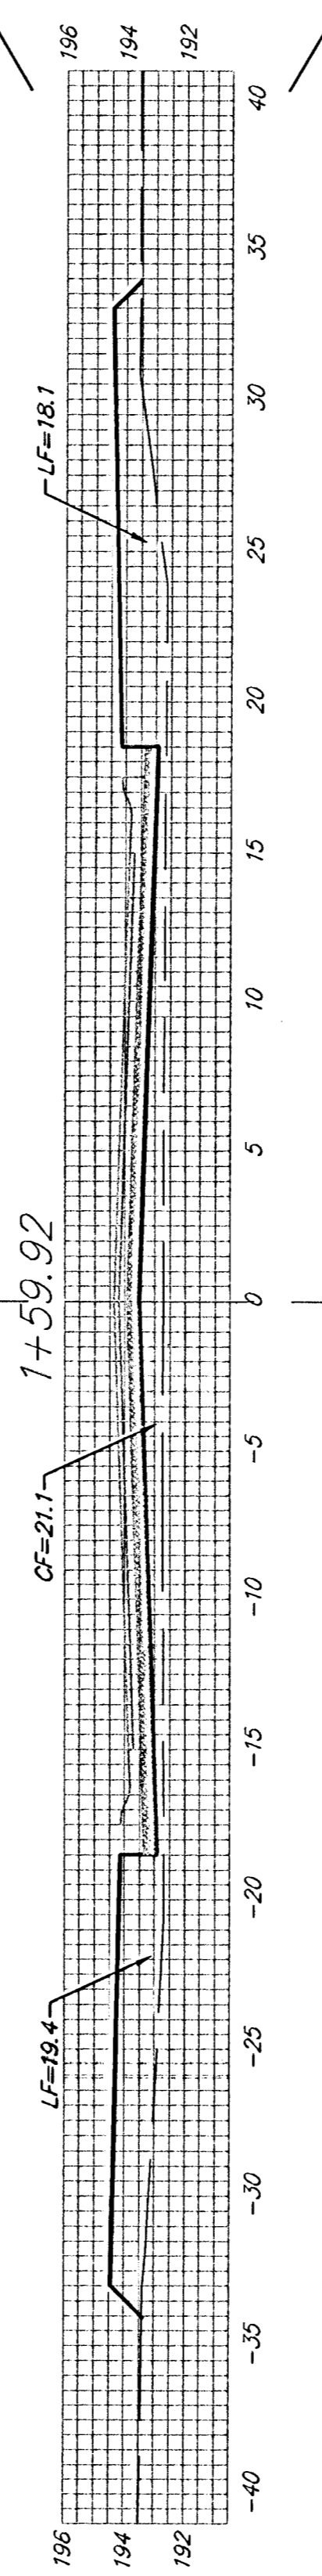


EXC = 0.0  
LF = 13.4  
CF = 7.3

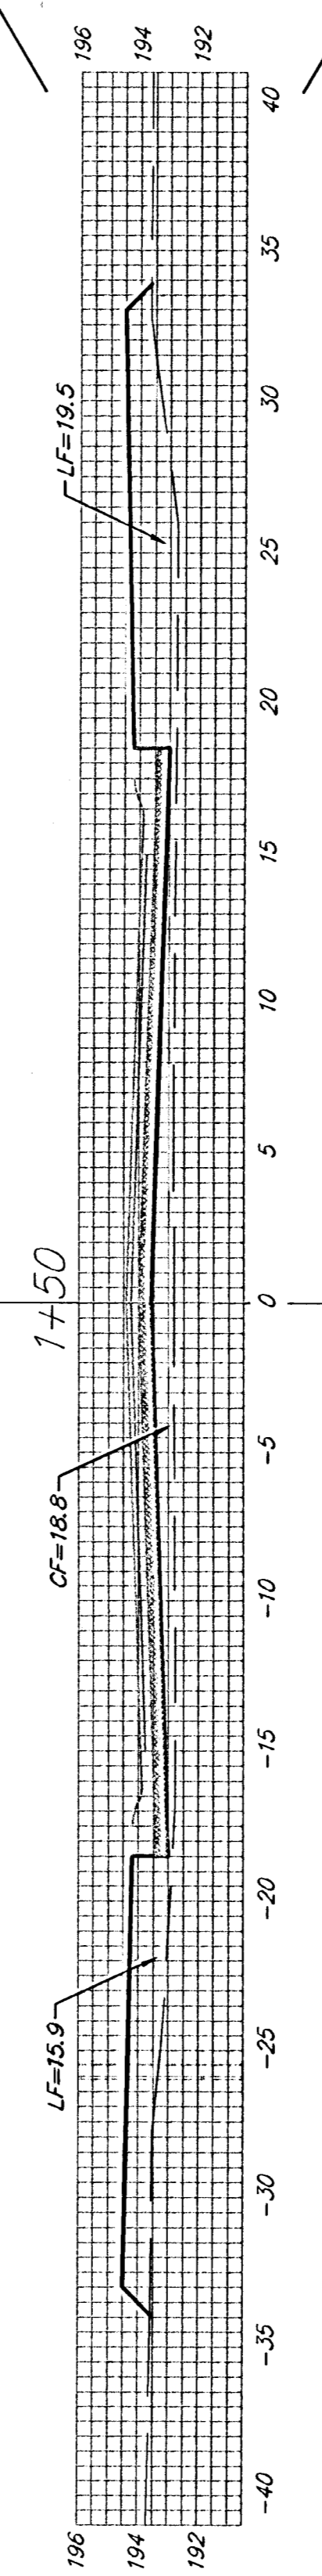


EXC = 0.0  
LF = 31.2  
CF = 17.2

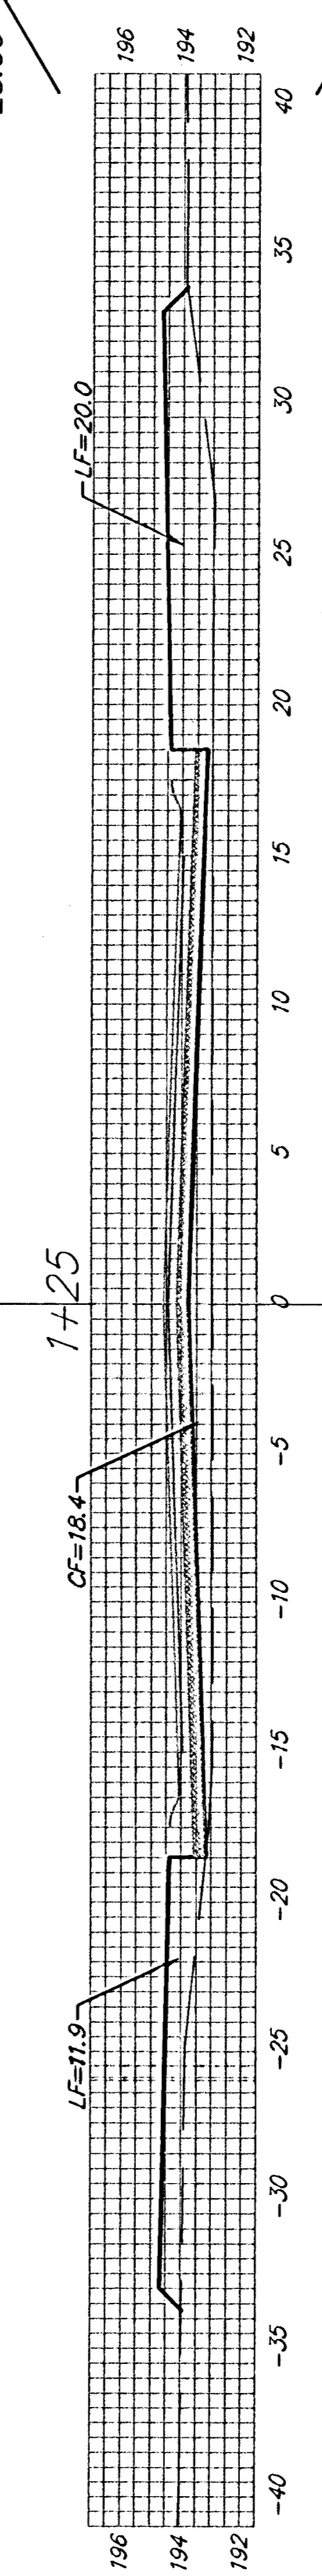

EXC = 0.1  
LF = 29.0  
CF = 16.6

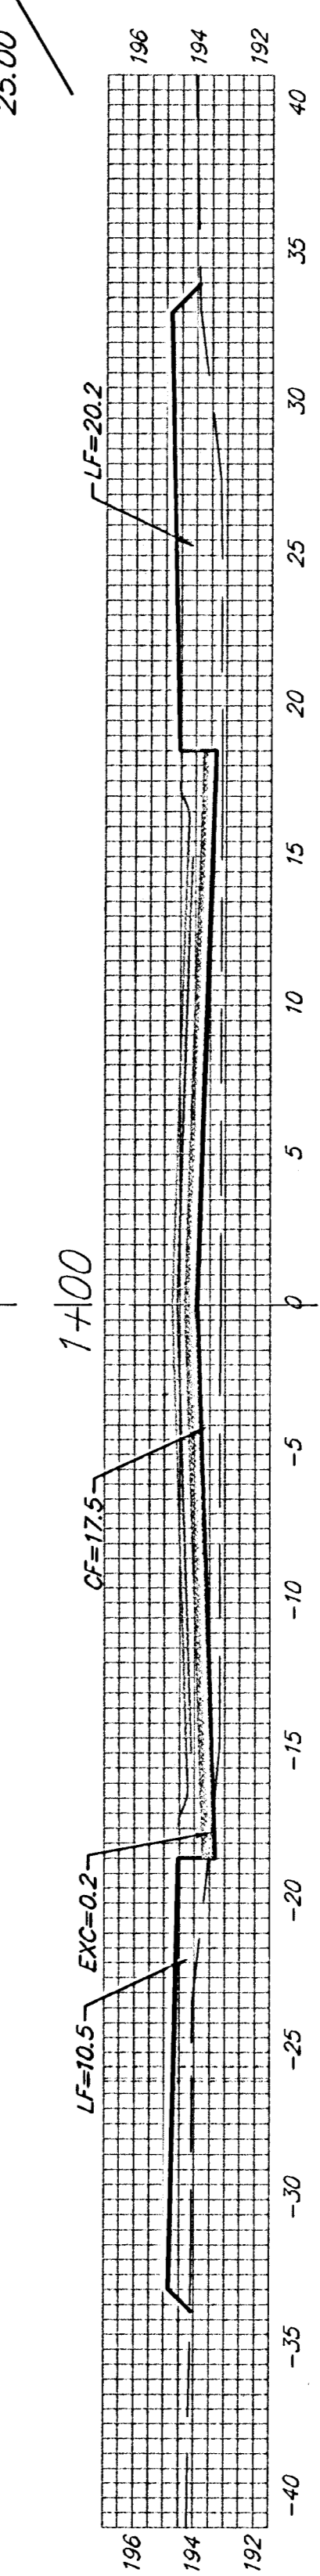

EXC = 0.1  
LF = 29.1  
CF = 14.6

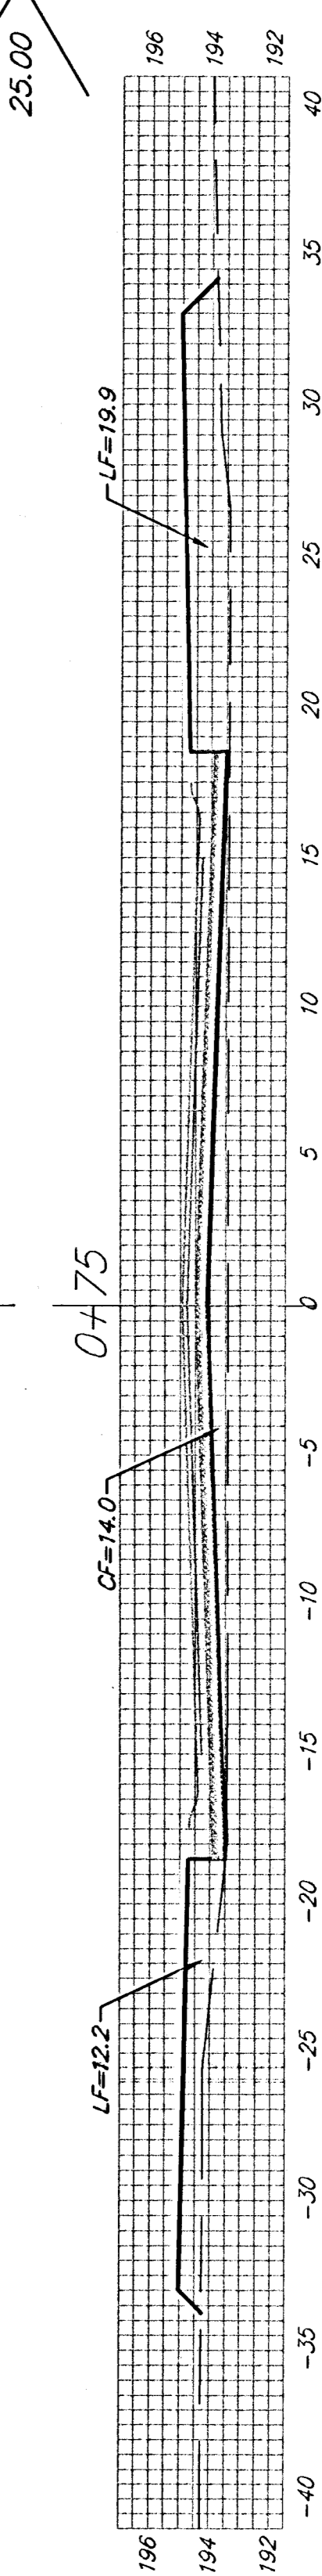

BURTON CT.  
±

Sheet Totals:  
Excavation = 0.2 C.Y.  
Loose Fill = 186.7 C.Y.  
Compacted Fill = 107.4 C.Y.

