



2+02.37

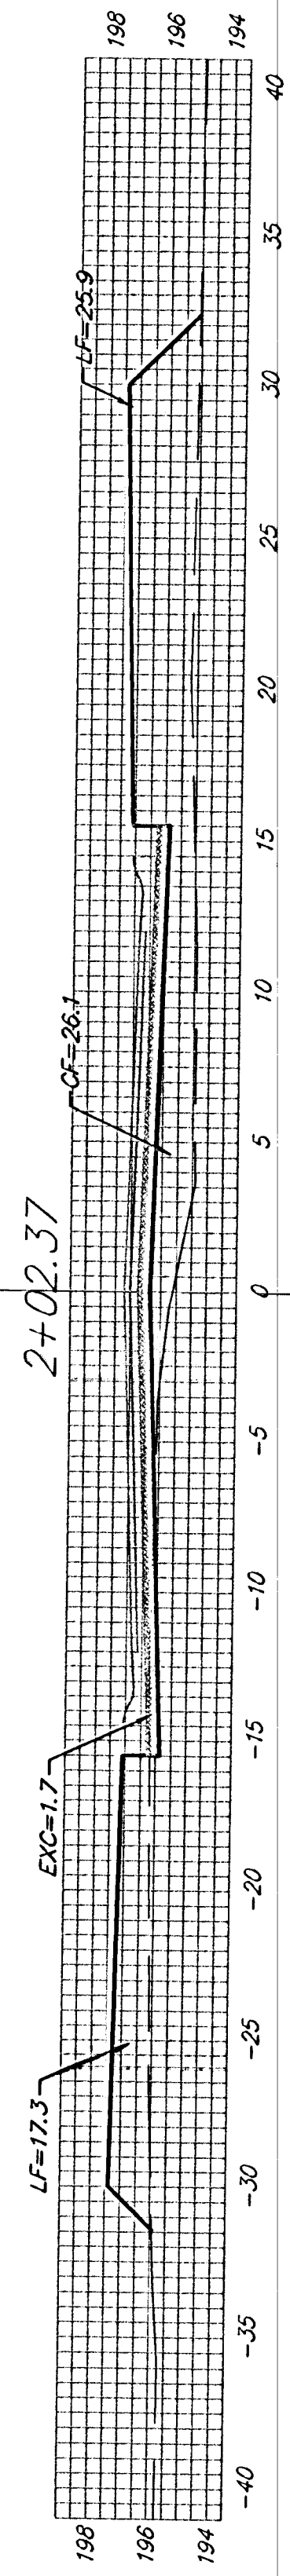


EXC = 5.5
 LF = 78.7
 CF = 56.3

1+50

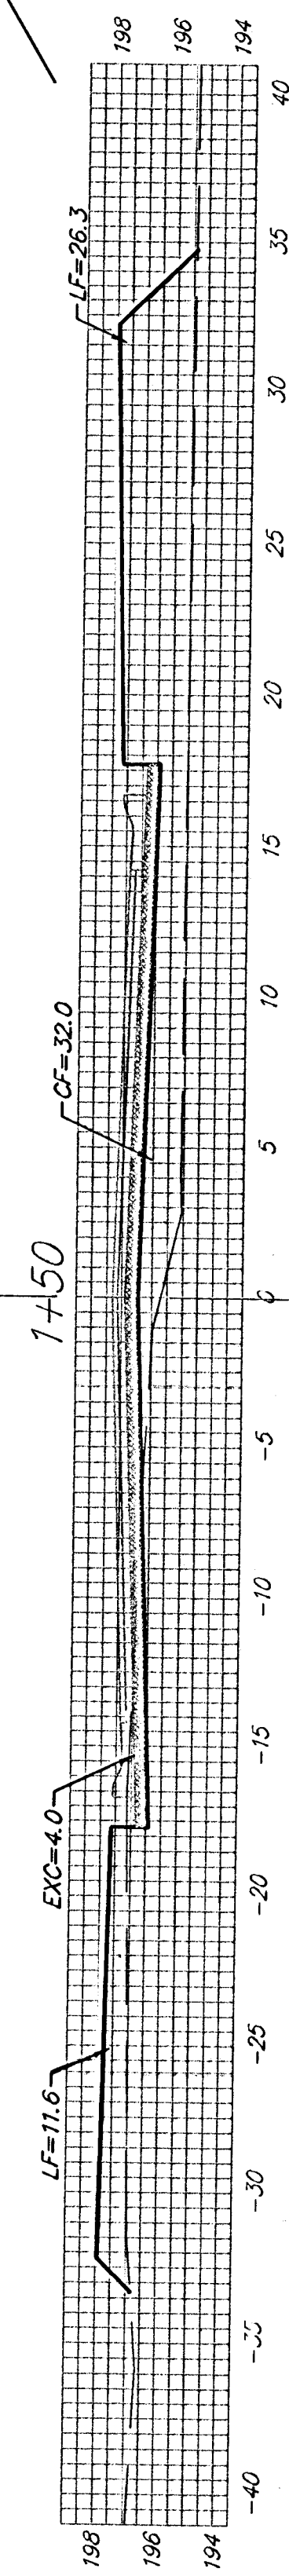


EXC = 1.5
 LF = 13.8
 CF = 11.7

1+40

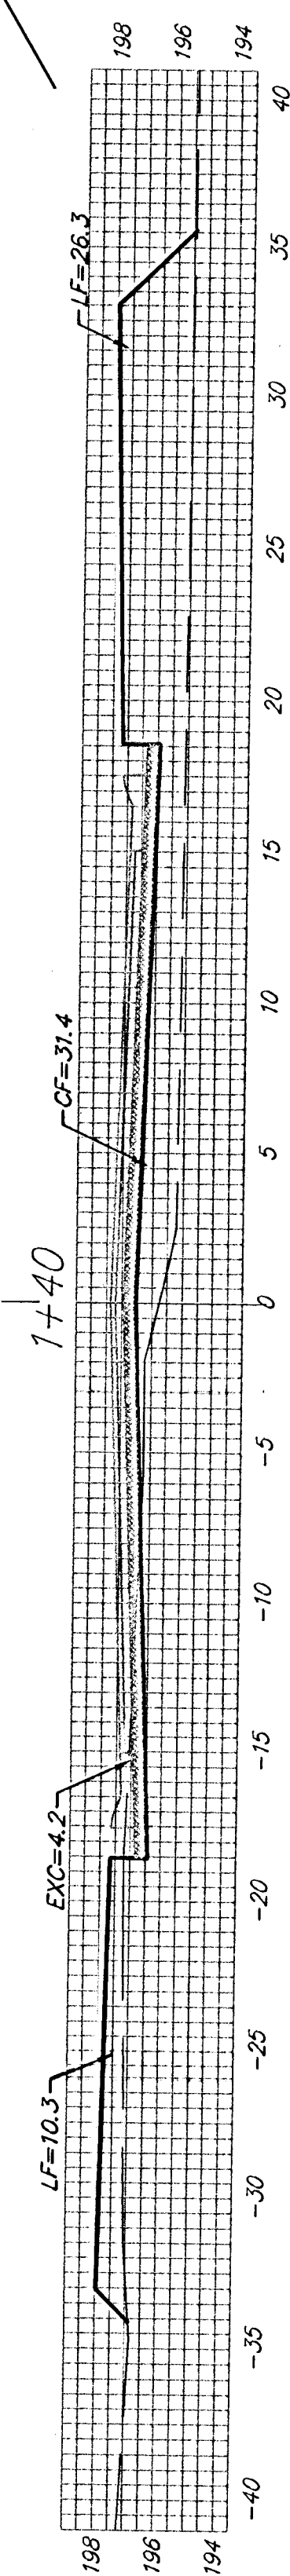


EXC = 15.1
 LF = 45.6
 CF = 27.8

1+00

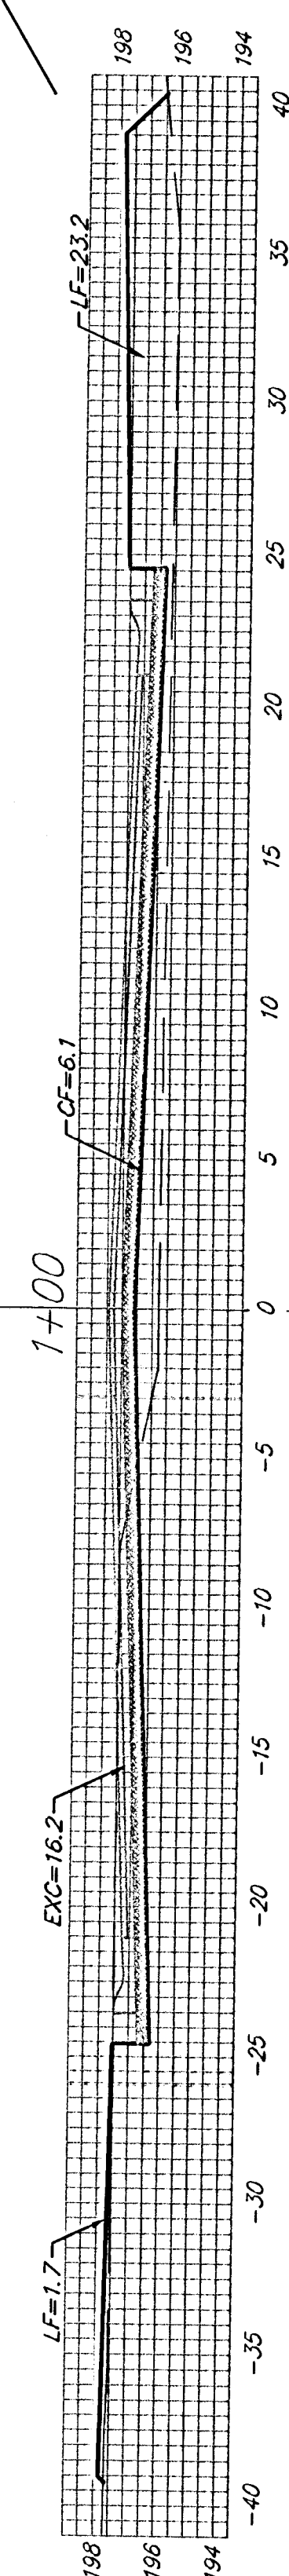


EXC = 16.6
 LF = 10.3
 CF = 2.7

0+83.09

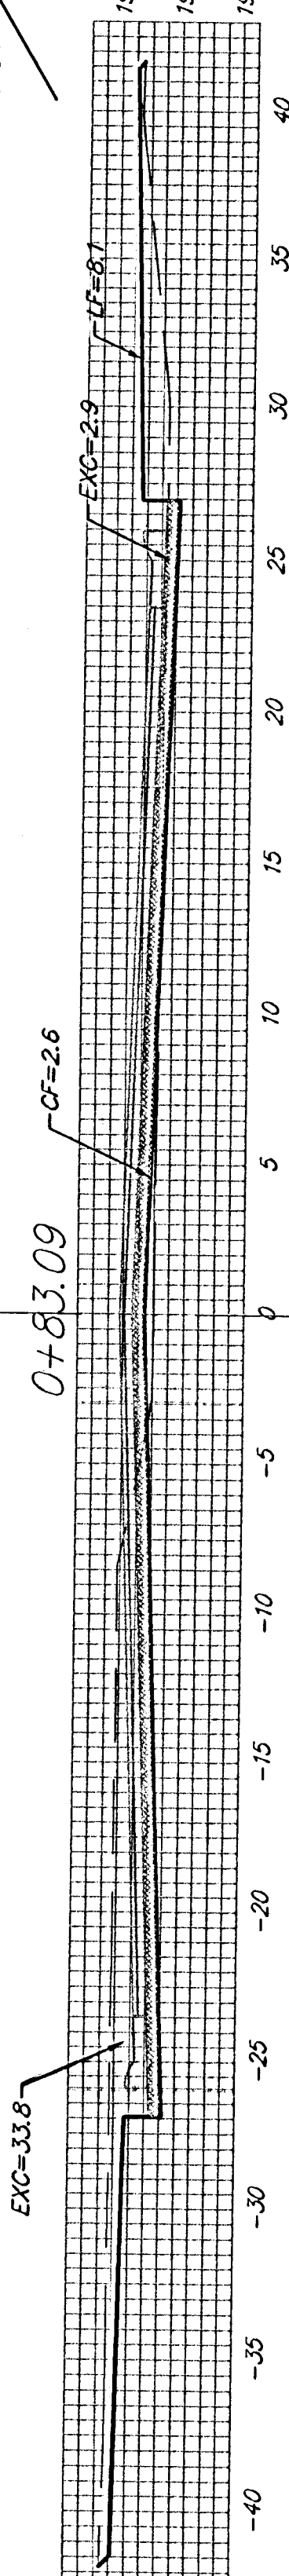


EXC = 50.7
 LF = 7.2
 CF = 1.6

0+50

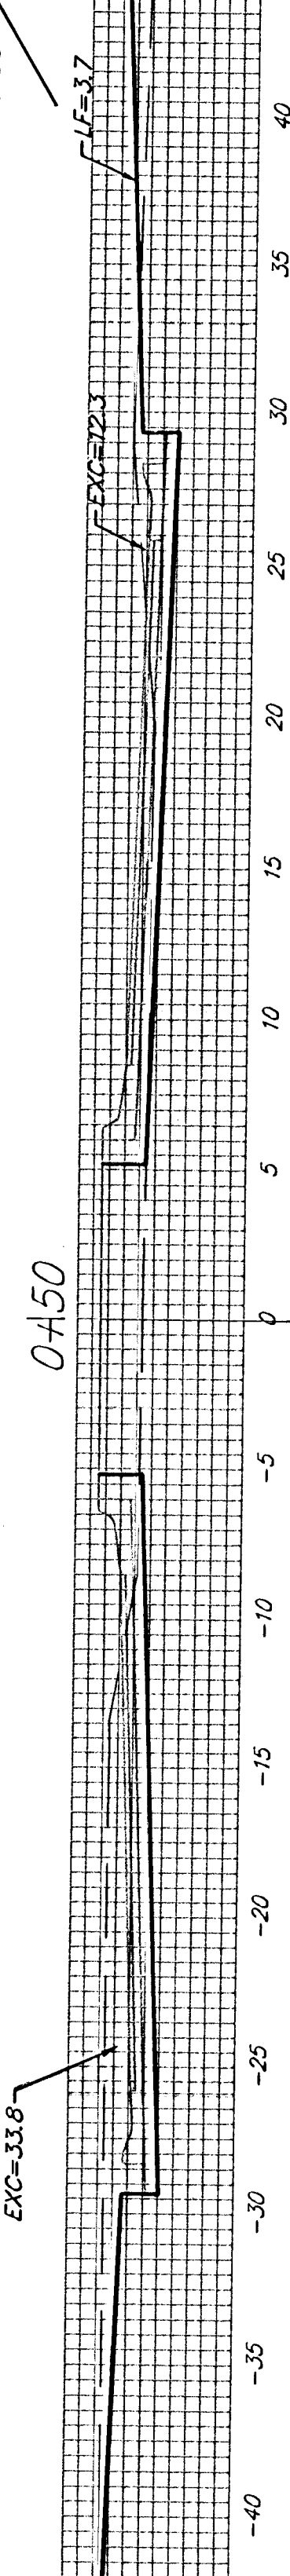

EXC = 16.3
 LF = 2.1
 CF = 0.0

0+28.31

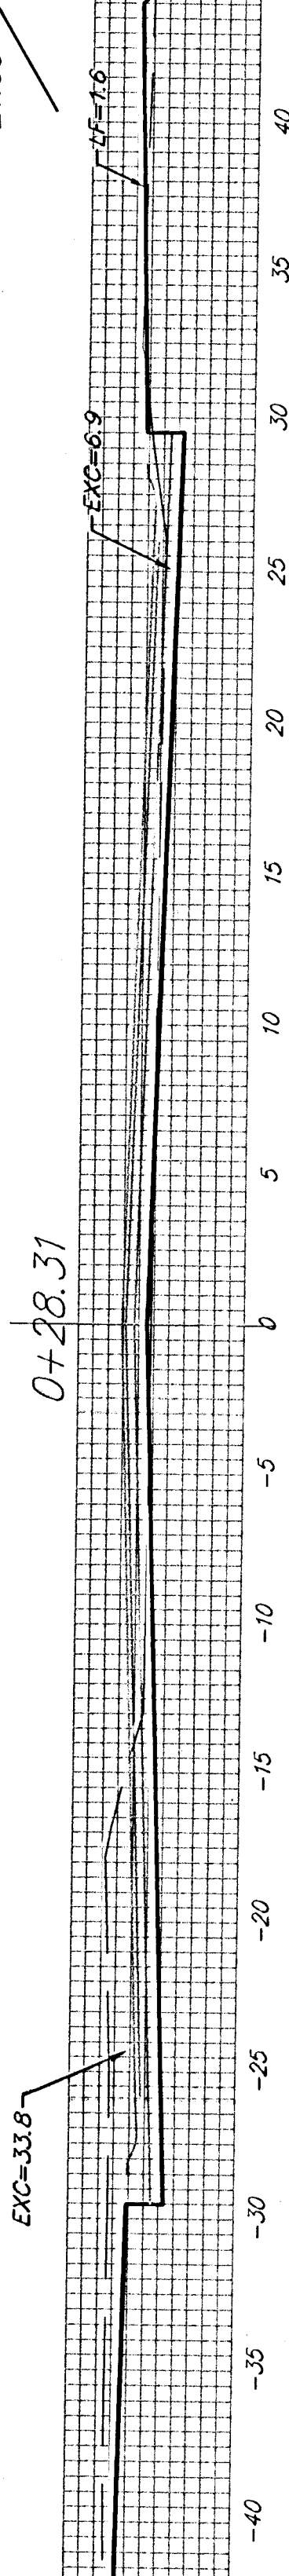

CITY VIEW

Sheet Totals:

Excavation = 105.7 C.Y.
 Loose Fill = 157.7 C.Y.
 Compacted Fill = 100.1 C.Y.

