




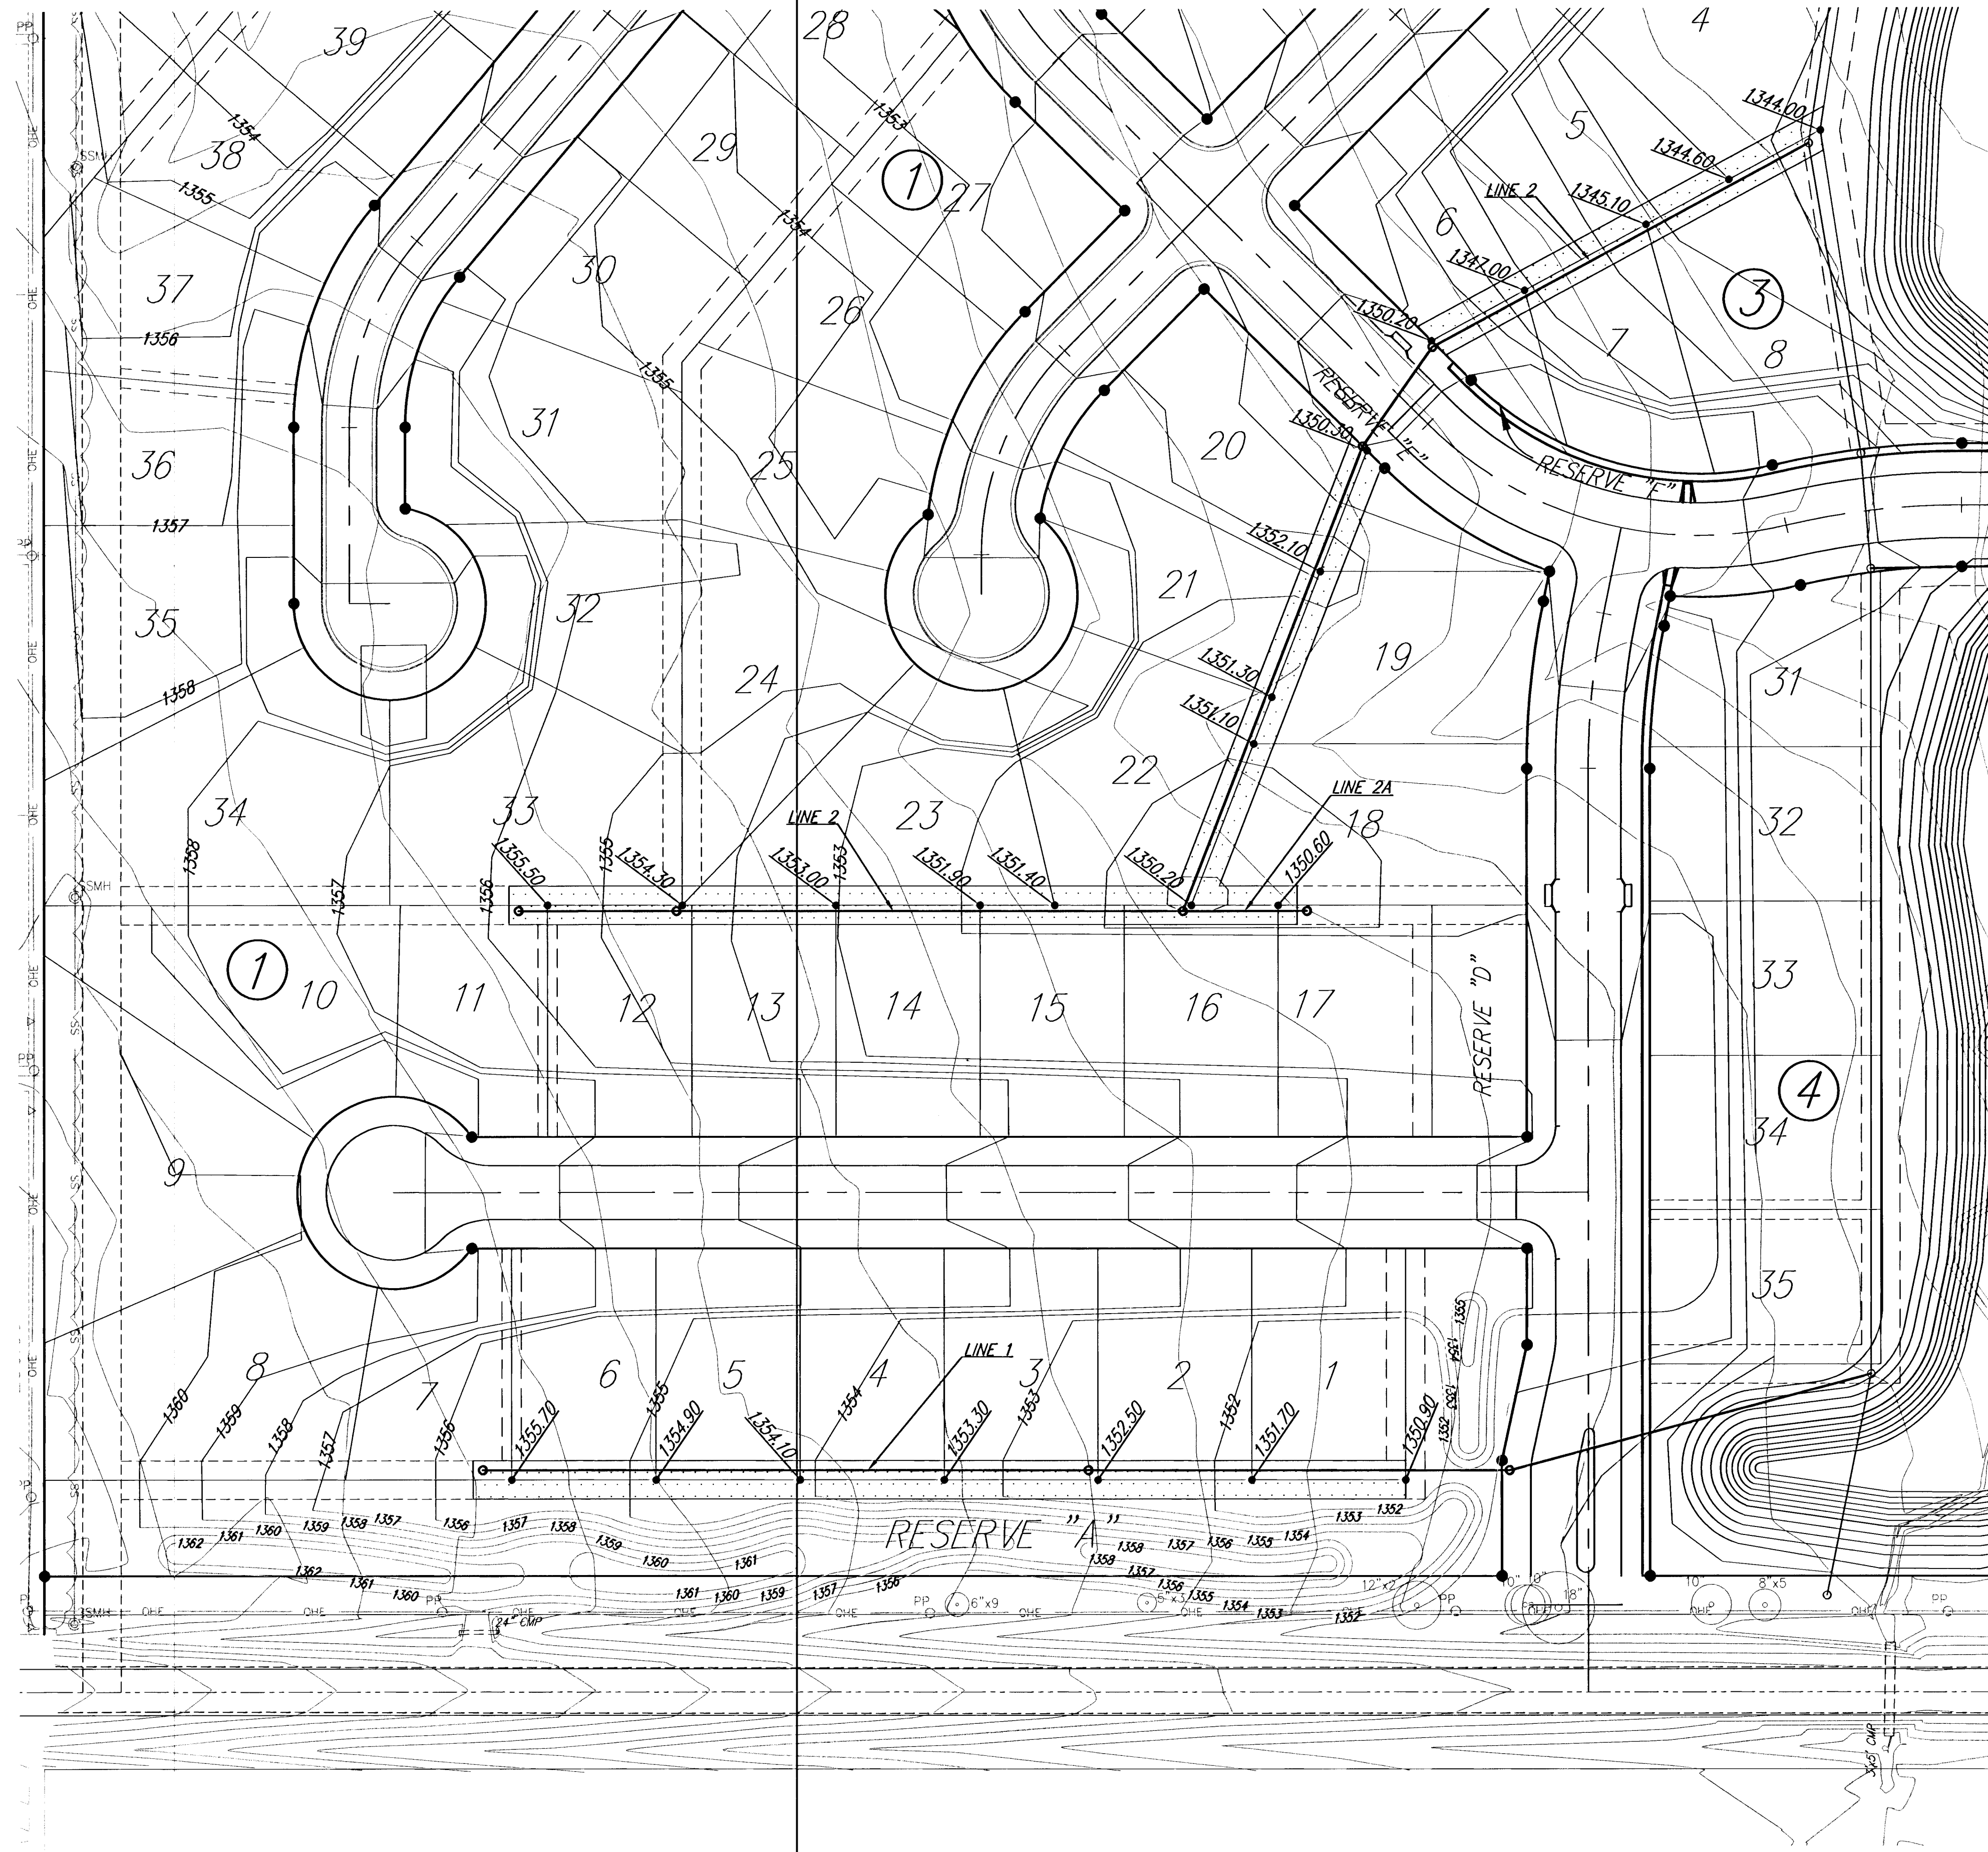

SCALE 1" = 50'
IRON = •

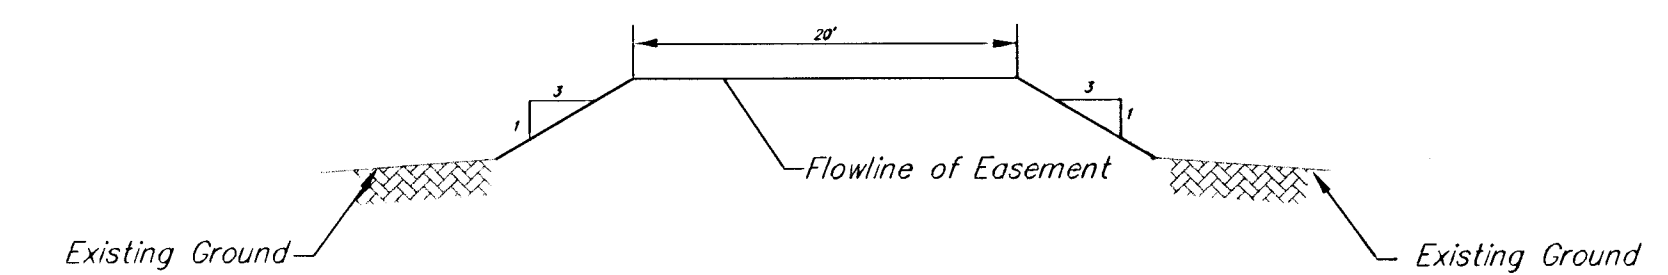

EASEMENT GRADING FILL SECTION

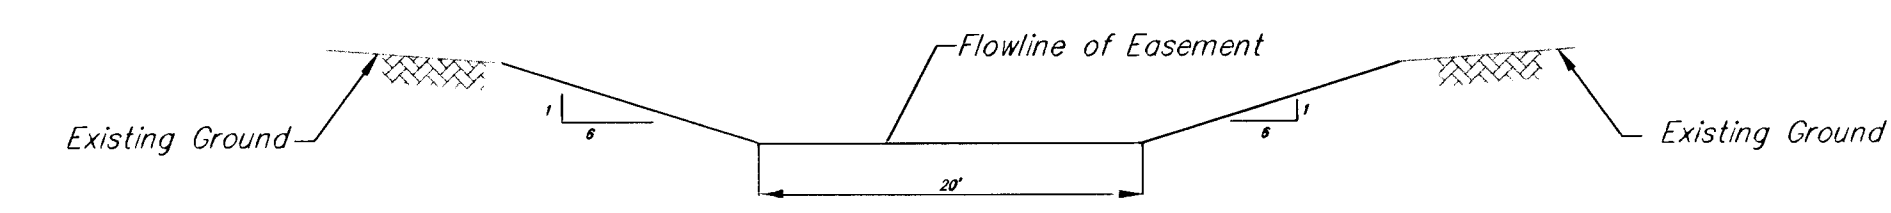

EASEMENT GRADING CUT SECTION

Casa Bella Addition Easement Grading WICHITA, KANSAS			
	Ruggles & Bohm, P.A. Engineering, Surveying, Land Planning		DESIGN AML
	924 North Main Wichita, Kansas 67203 www.rbkansas.com		(316) 264-8008 (316) 264-4621 fax E-mail: info@rbkansas.com
	DRAWING FILE Esmt grading {ESMT 01}		PROJECT NUMBER 468--84072
	DATE Oct. 26, 2005		SHEET 12 OF 16