



NOTES:
BALL OF PLANT TO BE KEPT MOIST AND PROTECTED FROM DAMAGE PRIOR TO PLANTING. ADD ROOT STIMULATOR TO SURFACE IMMEDIATELY AFTER PLANTING AS PER THE MANUFACTURER'S RECOMMENDATIONS. PLANTING DEPTH OF ROOTBALL SHALL BE EQUAL TO ITS ORIGINAL PLANTING DEPTH AT NURSERY. DO NOT OVERTIGHTEN GUYS.

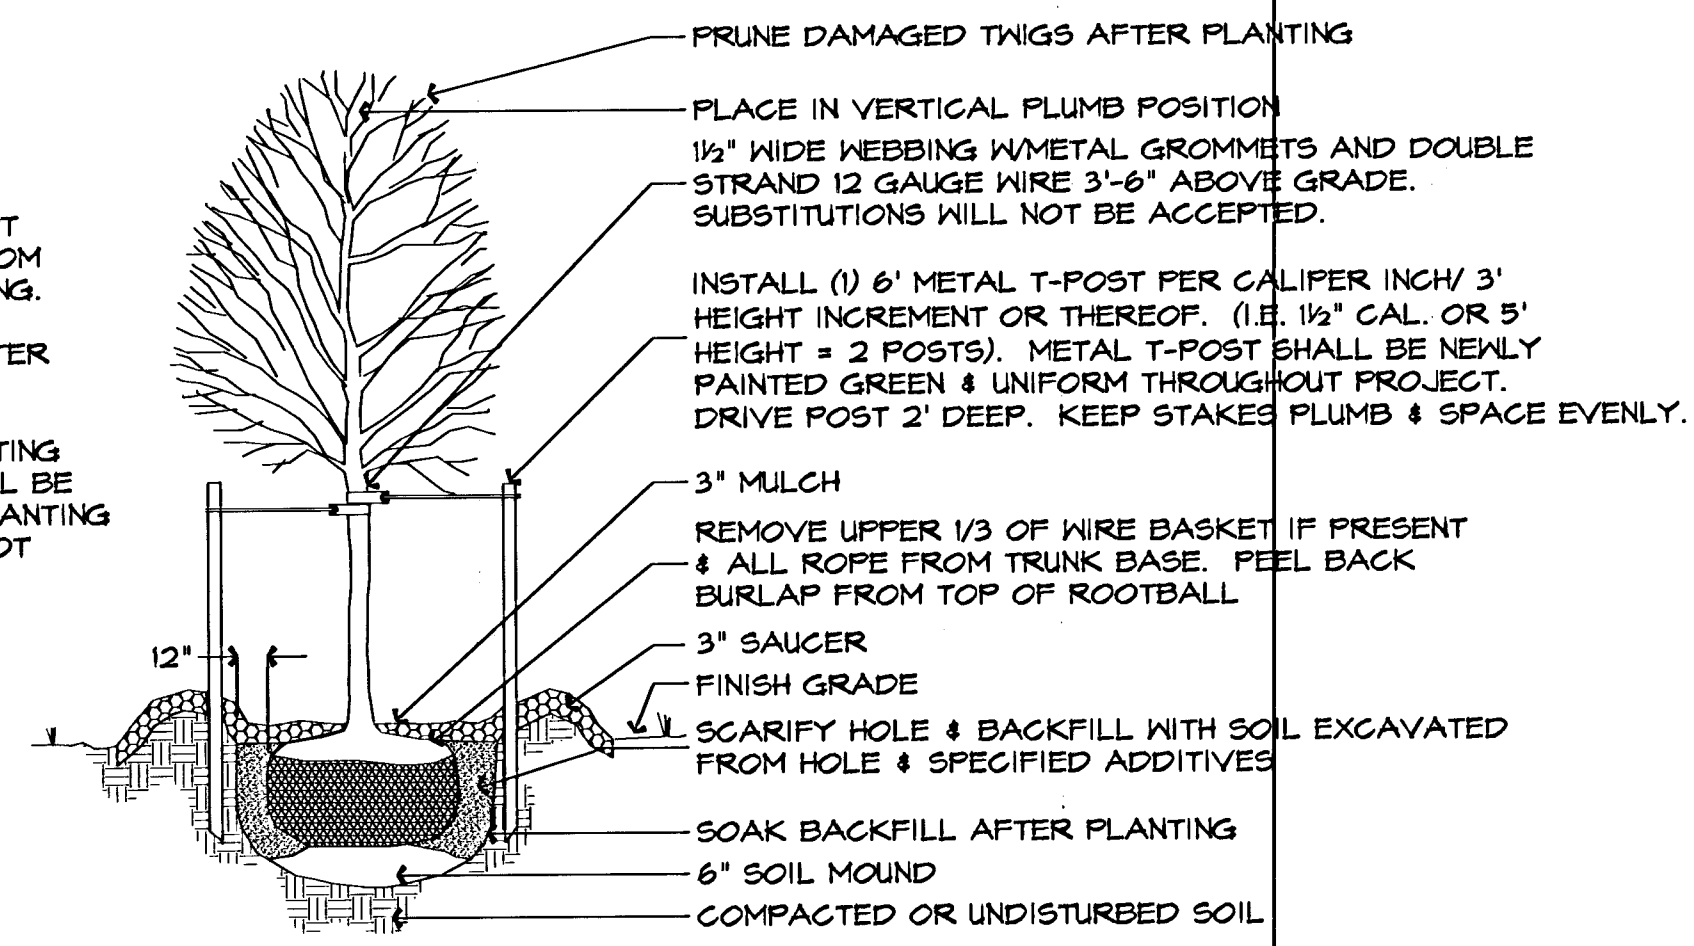

DECIDUOUS TREE PLANTING DETAIL
NOT TO SCALE

NOTES:
BALL OF PLANT TO BE KEPT MOIST AND PROTECTED FROM DAMAGE PRIOR TO PLANTING. ADD ROOT STIMULATOR TO SURFACE IMMEDIATELY AFTER PLANTING AS PER THE MANUFACTURER'S RECOMMENDATIONS. PLANTING DEPTH OF ROOTBALL SHALL BE EQUAL TO ITS ORIGINAL PLANTING DEPTH AT NURSERY. DO NOT OVERTIGHTEN GUYS.

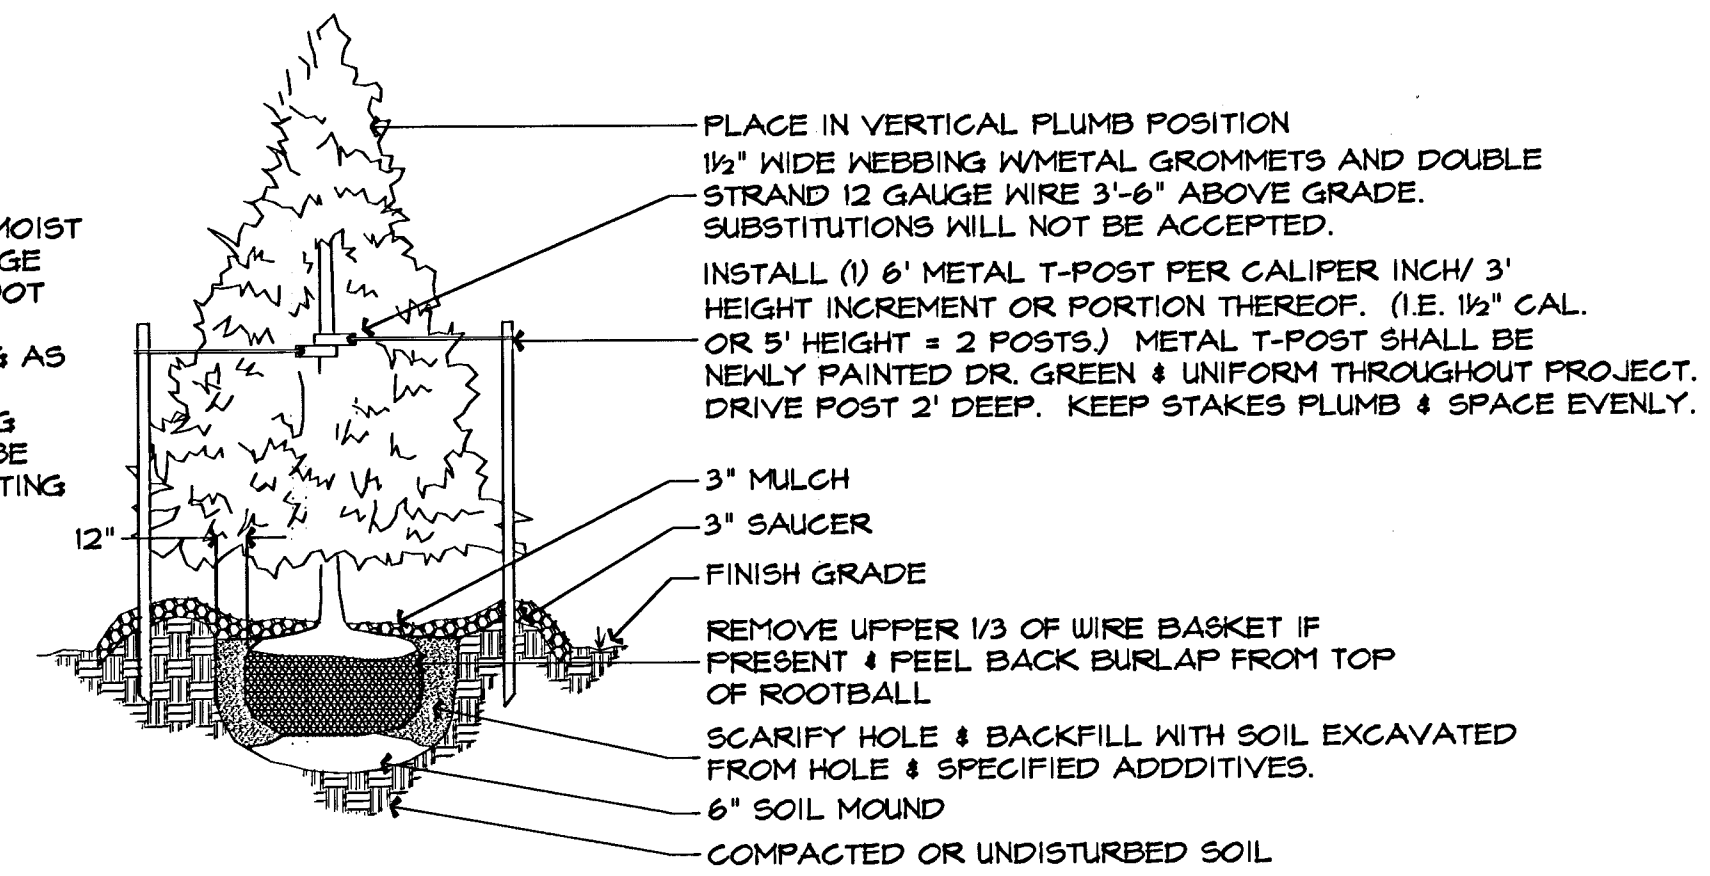

EVERGREEN TREE PLANTING DETAIL
NOT TO SCALE

MASTER PLANT LIST

QTY.	COMMON NAME	BOTANICAL NAME	SIZE/COMMENT
LARGE SHADE TREES			
30	LONDON PLANETREE	Platanus x acerifolia	3" Cal., Balled-in-Burlap, Min. Ball Diameter 32", Min. Tree Height 14', Min. Branch Height 7'
12	LITTLE LEAF LINDEN	Tilia cordata 'Greenspire'	2" Cal., Balled-in-Burlap, Min. Ball Diameter 24", Min. Tree Height 8', Min. Branch Height 4'
23	AUTUMN BLAZE MAPLE	Acer rubrum x freemanii	2" Cal., Balled-in-Burlap, Min. Ball Diameter 24", Min Tree Height 12', Min. Branch Height 6'
EVERGREENS			
7	AUSTRIAN PINE	Pinus nigra	Balled-in-Burlap, Min. Ball Diameter 27", Min. Tree Height 8'
ORNAMENTAL TREES			
30	PRAIRIFIRE CRABAPPLE	Malus 'Prairifire'	2" Cal., Balled-in-Burlap, Min. Ball Diameter 24", Min. Branch Height 4'
40	EASTERN REDBUD	Cercis canadensis	2" Cal., Balled-in-Burlap, Min. Ball Diameter 24", Min. Branch Height 4'
24	CALLERY PEAR	Pyrus calleryana 'Chanticleer'	2" Cal., Balled-in-Burlap, Min. Ball Diameter 24", Min. Branch Height 4'
94	AMUR MAPLE	Acer ginnala	2" Cal., Balled-in-Burlap, Min. Ball Diameter 24", Min. Branch Height 4'



**29TH ST.
ROCK RD. TO WEBB RD.**

DETAILS

DATE
JUNE 2003

REVISED

DESIGN BY
BJH

DRAWN BY
BJH

CHECKED BY
JAG

SHEET NUMBER
14 of 14