



SAVED 10/18/2023 12:11:02 PM BY ROY, THOMAS
 PLOTTED 10/26/2023 9:53:44 AM BY ROY, THOMAS
 U:\WICHITA-CIVIL\2022\2008\03\MUNI\DRAWINGS\220008-003-LP501.DWG

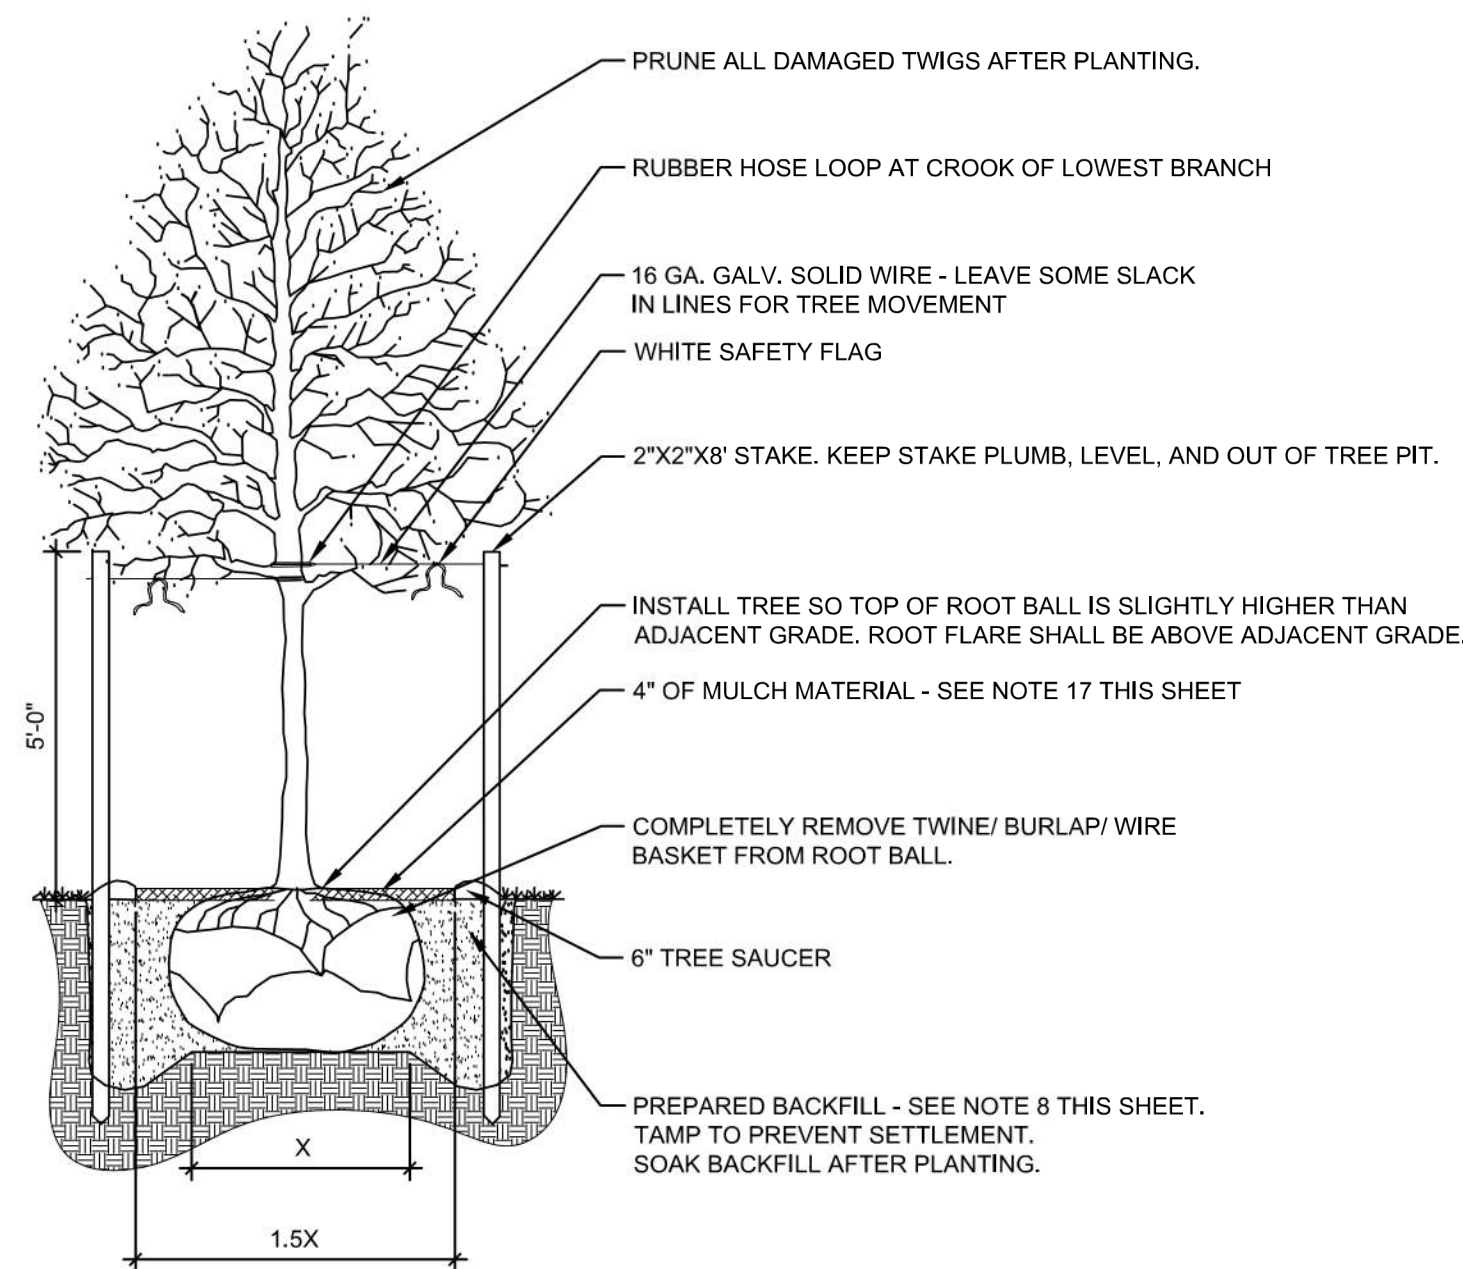


TREE PLANTING NOTES

- TREES THAT NATURALLY GROW WITH CENTRAL LEADERS WILL NOT BE ACCEPTED IF CENTRAL LEADER IS PRUNED, DAMAGED, OR DOES NOT EXIST.


1 TREE PLANTING DETAIL
 1" = 1'-0" VIEW-778729797

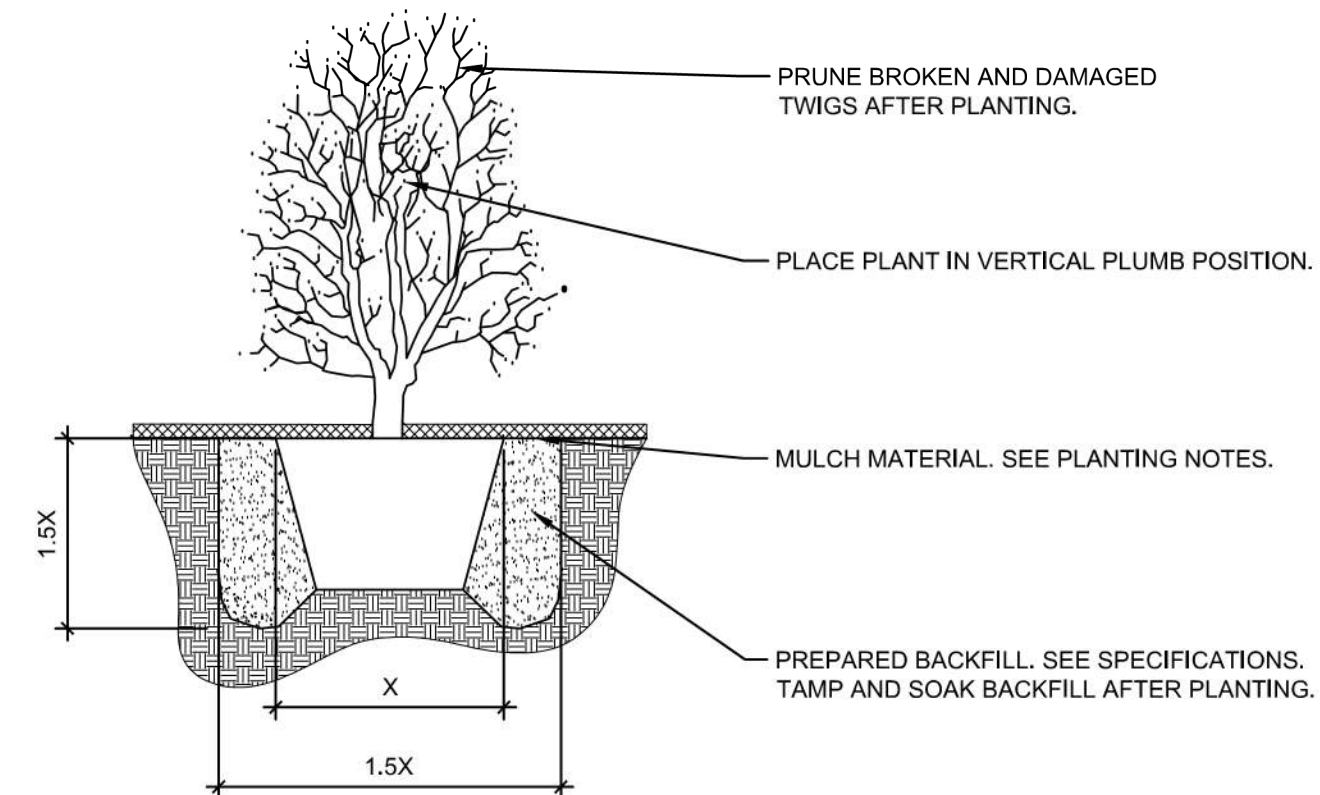

2 SHRUB PLANTING DETAIL
 1" = 1'-0" VIEW-668094695

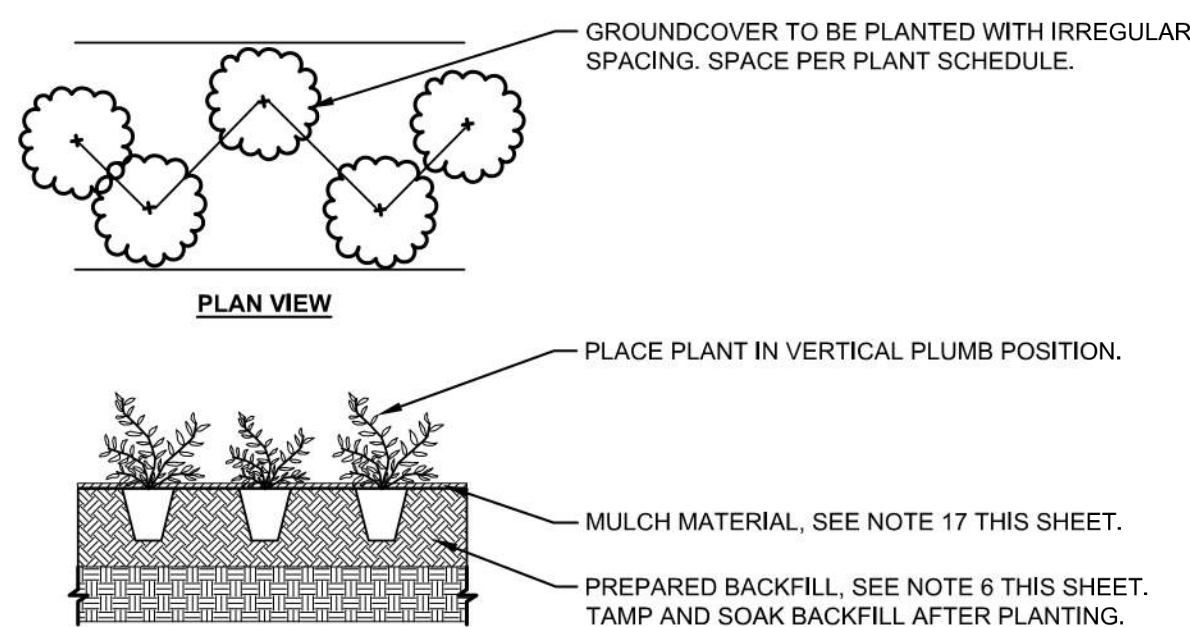

3 GROUND COVERAGE DETAIL
 1" = 1'-0" VIEW-258024395

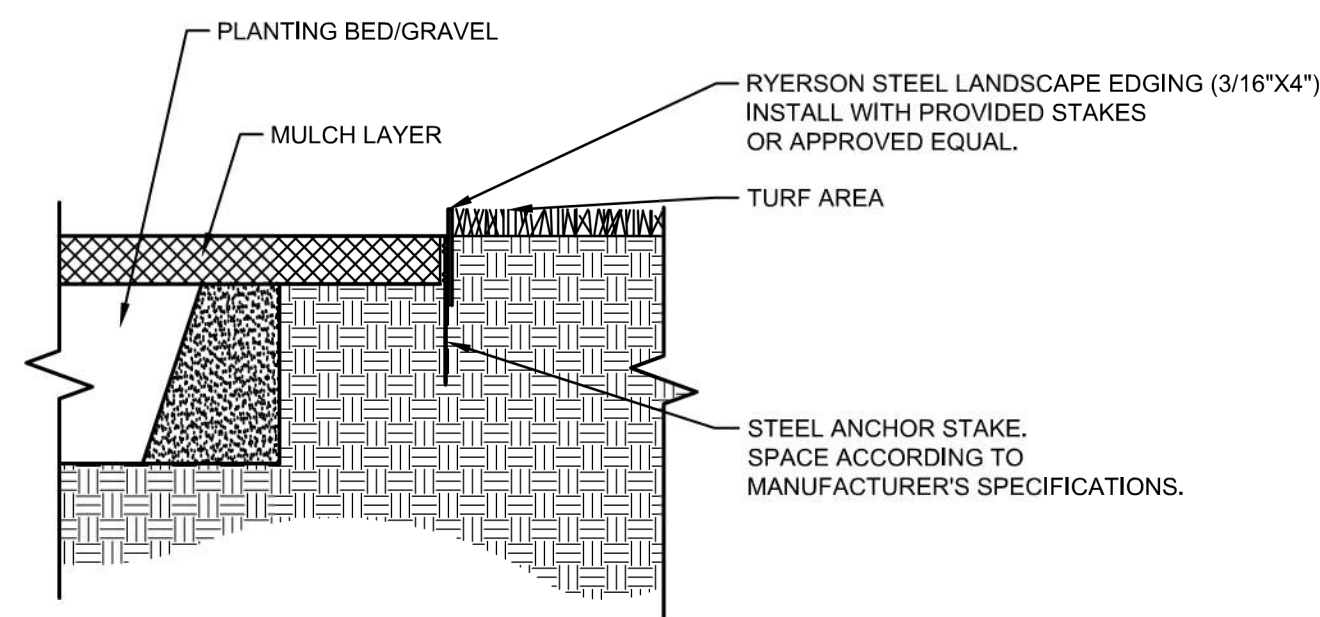

4 STEEL EDGING DETAIL
 1" = 1'-0" VIEW-370708406



**SOUTH LAKES
 SPORTS PARK
 WICHITA, KS**

Issue:		
100% PLANS		10/18/23
BID SETS		10/25/23
JOB NO.	220008-003	
DATE	18 OCTOBER 2023	
PM	NLS	
DESIGNED BY	NLS	
DRAWN BY	RFT	
CHECKED BY	MEB	

PLANTING DETAILS

LP501