



TREE TRIMMING DETAIL
NOT TO SCALE

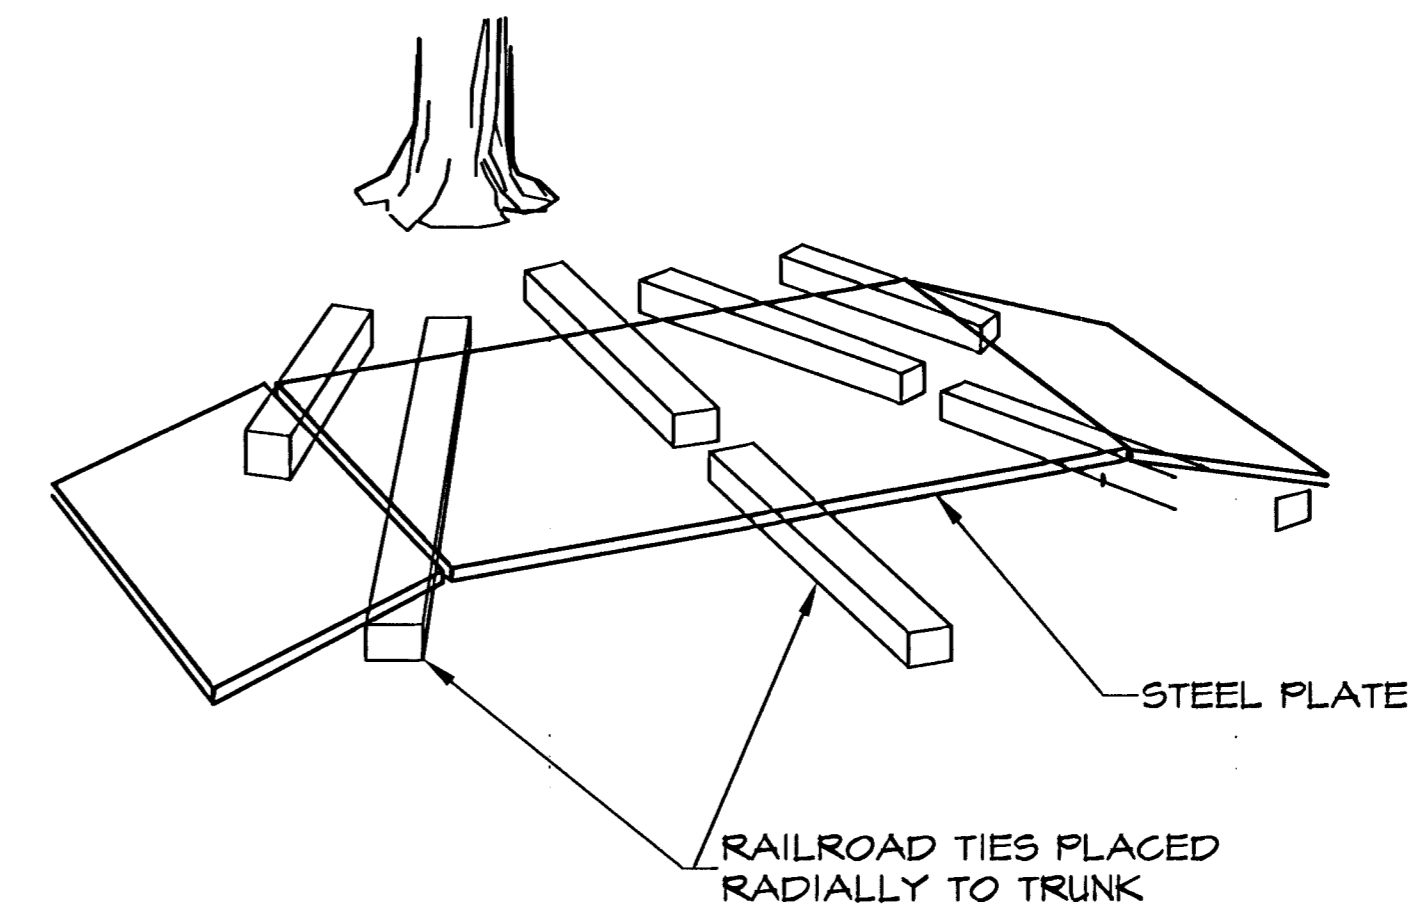

ROOT BRIDGING DETAIL
NOT TO SCALE

X - TREE REMOVAL

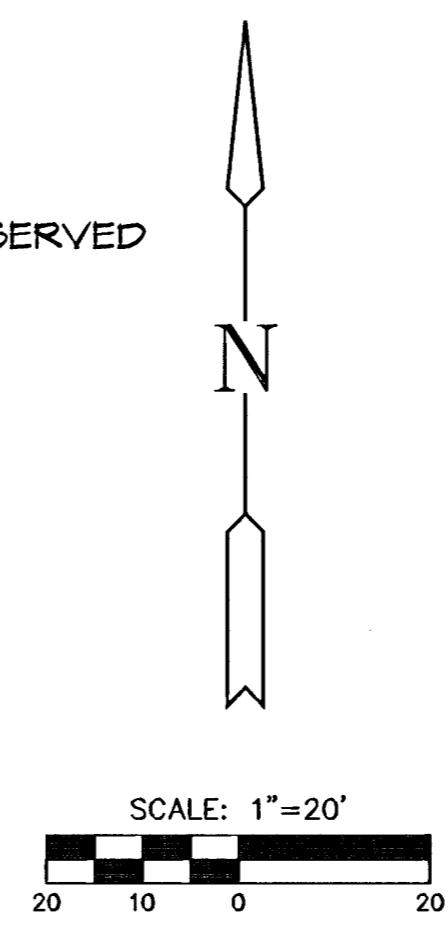

 MKEC ENGINEERING CONSULTANTS 411 N. WEBB ROAD WICHITA, KS. 67206 316 - 884 - 9600	REED'S COVE ADDITION		
	PROJECT NAME		
	GRADING AND TREE REMOVAL DETAIL		
	SHEET TITLE		
	LAB DESIGN BY:	KWS DRAWN BY:	LAB CHECKED BY:
OCTOBER 2004 DATE	02121 JOB NO.	3 / 3 SHEET/OF	

14-04-08

H:\CIVIL\02121\DWG\PAV\south_sidewalk\02121ED1