


**HAWTHORNE ADDITION
WILLIAMSGATE PHASE 3
STORM WATER SEWER PLANS**

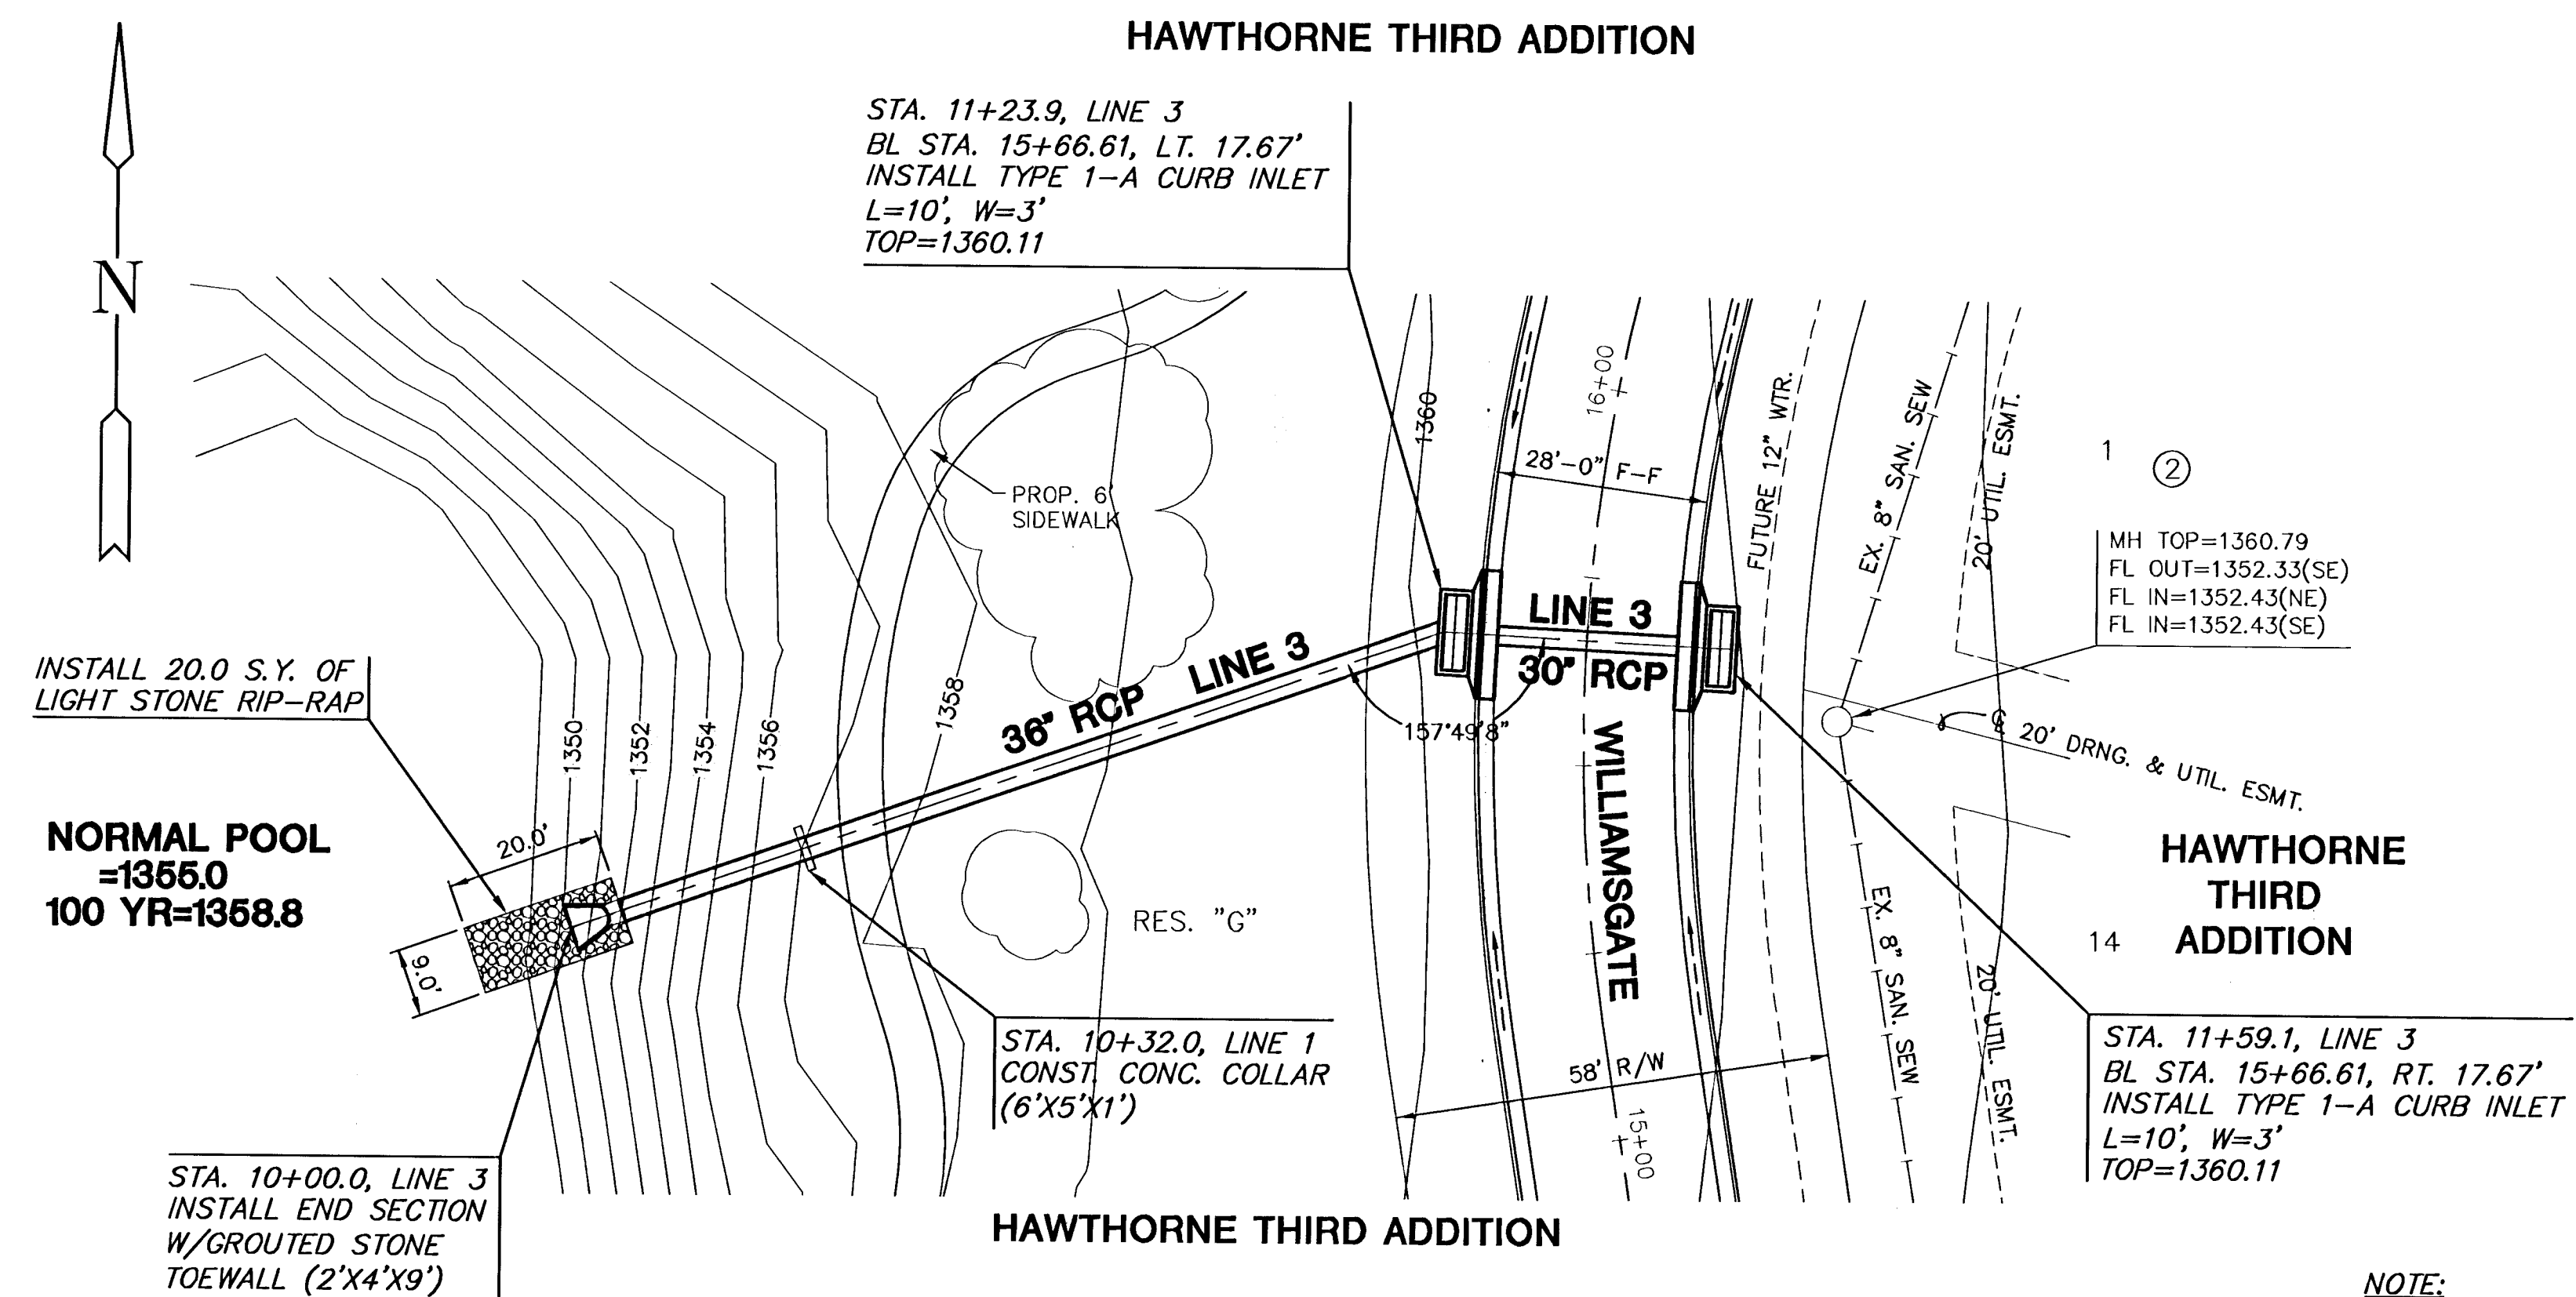

PLAN LINE 3
SCALE: 1"=20'

NOTE:
DISCHARGE PIPE FROM INLET MAY NEED TO BE ADJUSTED 5" FROM STARTING POINT TO AVOID TREE CONFLICT. COST SUBSIDIARY TO PROJECT.

NOTE:
CONTRACTOR TO COORDINATE TREE REMOVAL/TRIMMING WITH ENGINEER/OWNER. NO TREES SHALL BE REMOVED WITHOUT PRIOR APPROVAL BY ENGINEER AND/OR OWNER.

- = FLOWABLE FILL
- = TREE REMOVAL

PROFILE LINE 3
SCALE: HORIZ. 1"=20'
SCALE: VERT. 1"=5'

