



EXC = 31.1  
LF = 12.6  
CF = 0.9

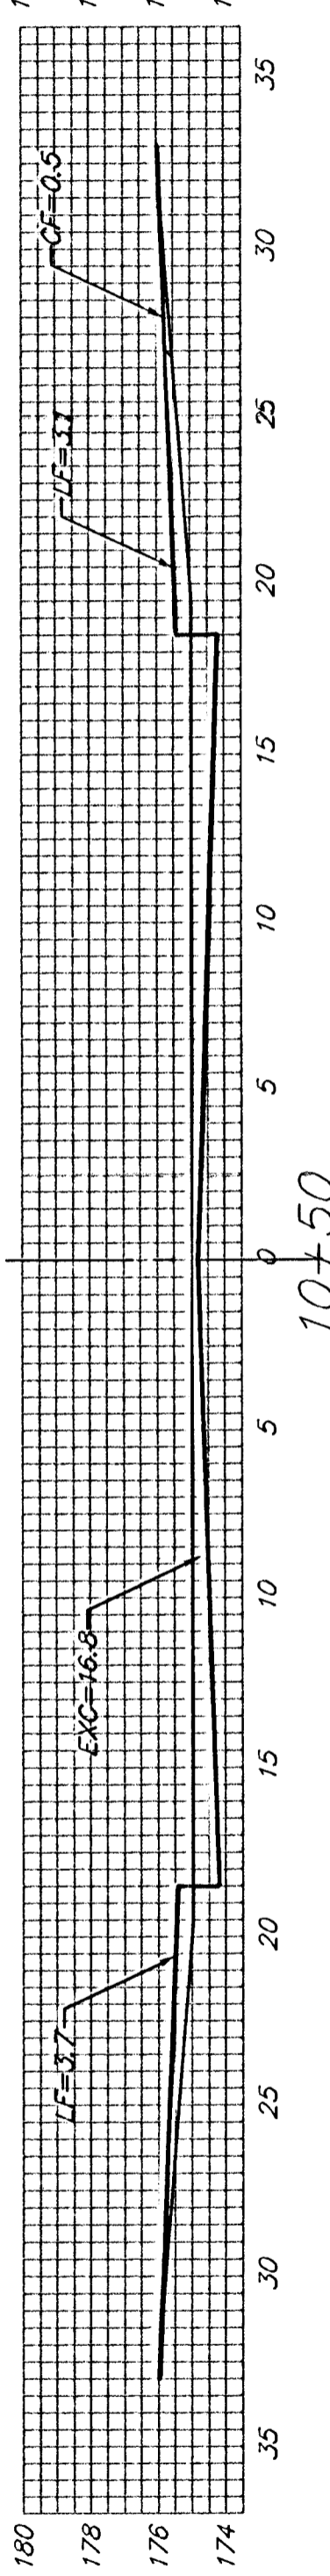


10+50

EXC = 31.1  
LF = 12.6  
CF = 0.9

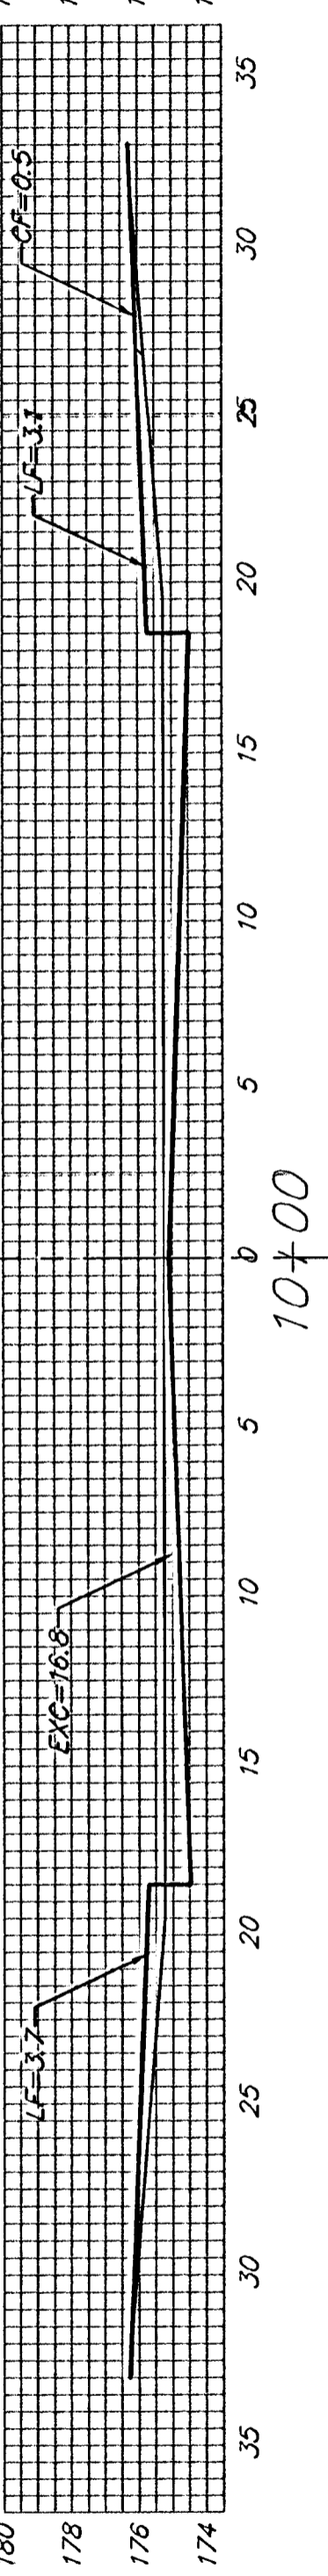


10+00

EXC = 31.1  
LF = 12.6  
CF = 0.9

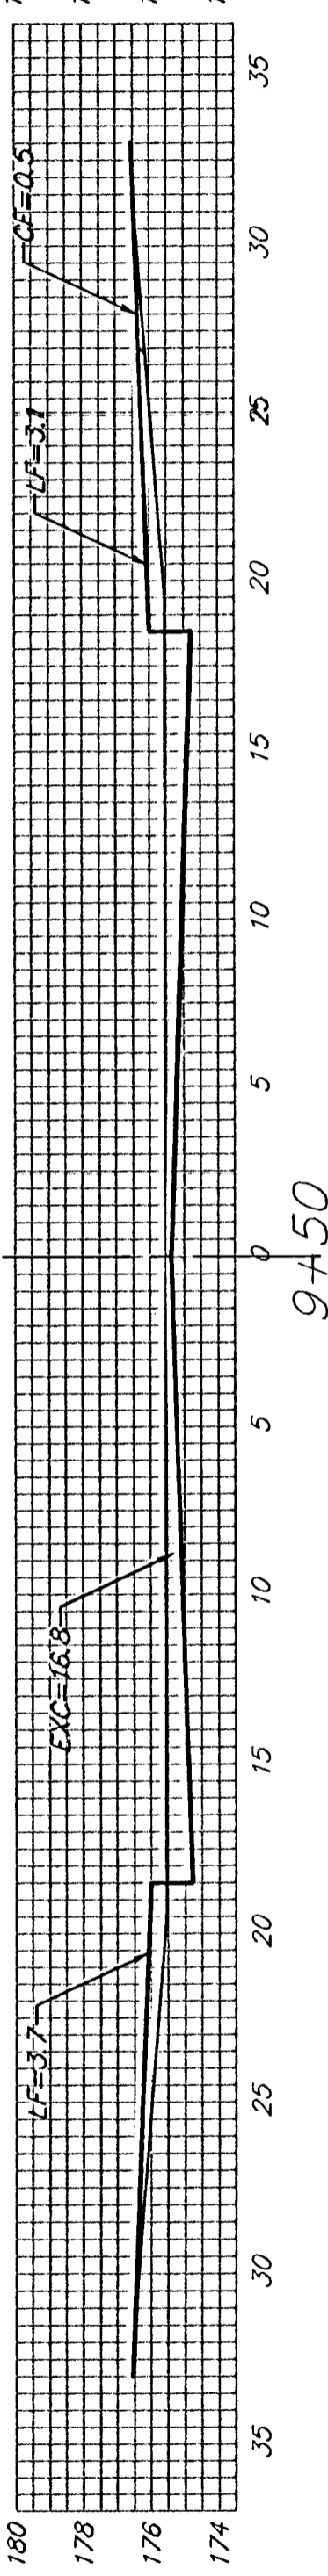


9+50

EXC = 31.1  
LF = 12.6  
CF = 0.9

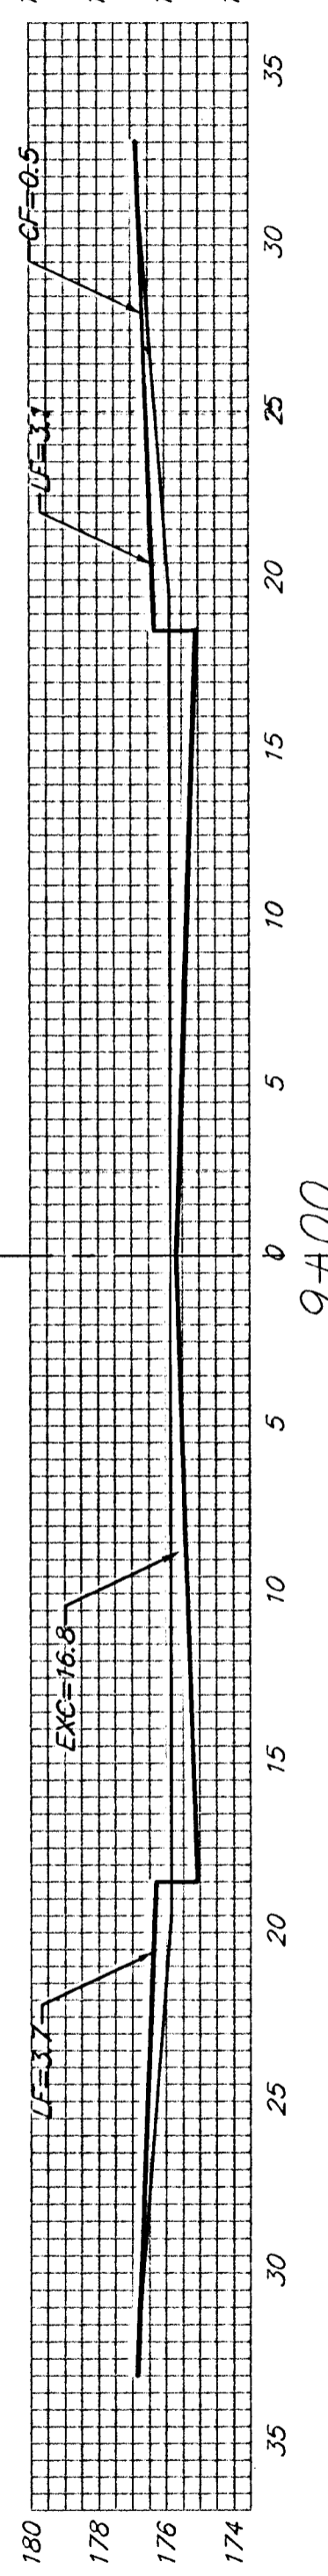


9+00

EXC = 31.1  
LF = 12.6  
CF = 0.9

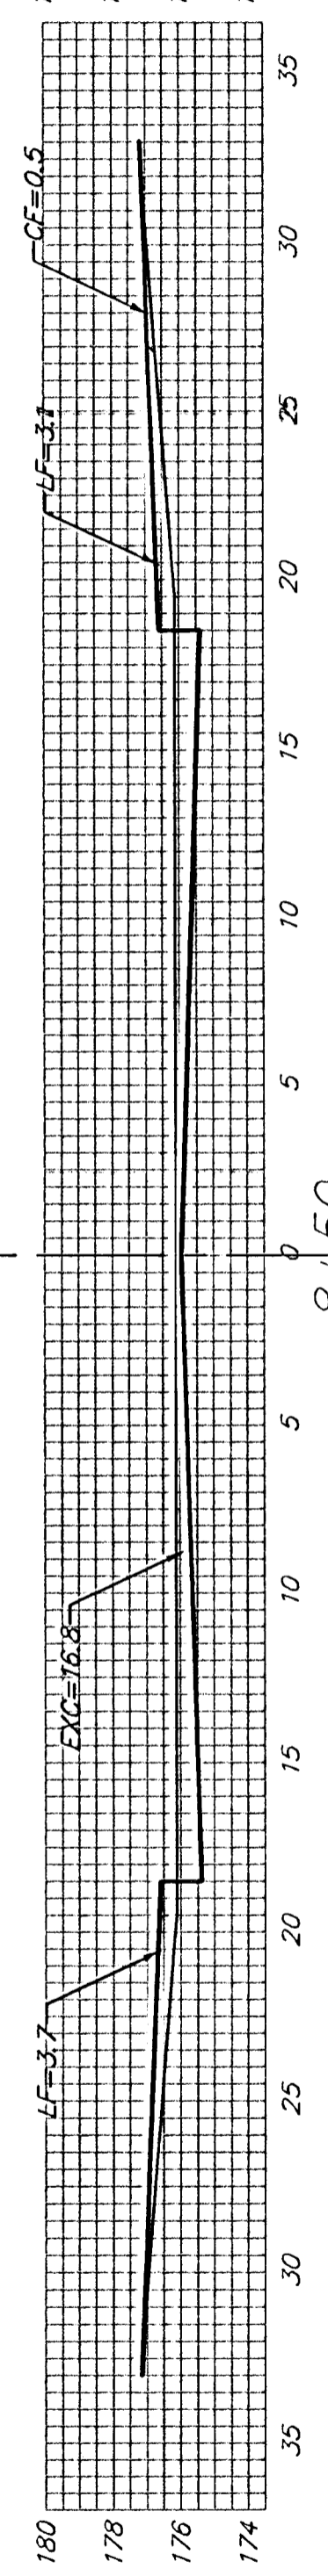


8+50

EXC = 31.1  
LF = 12.6  
CF = 0.9

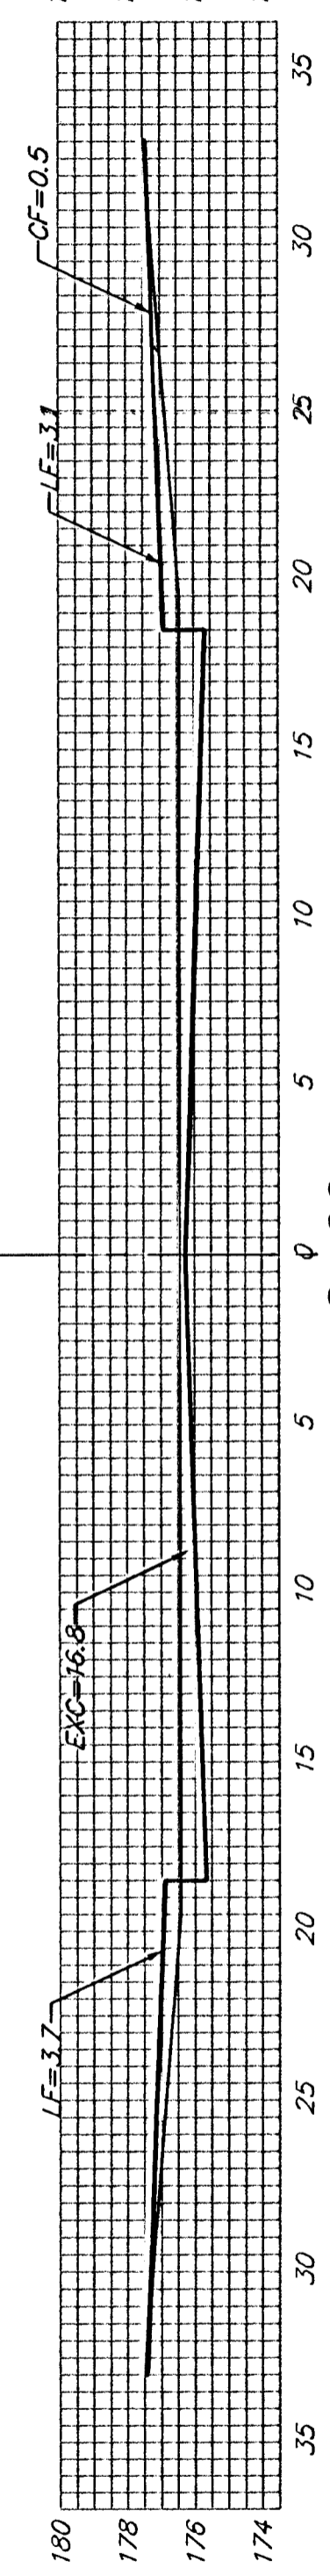


8+00

EXC = 31.1  
LF = 12.6  
CF = 0.9

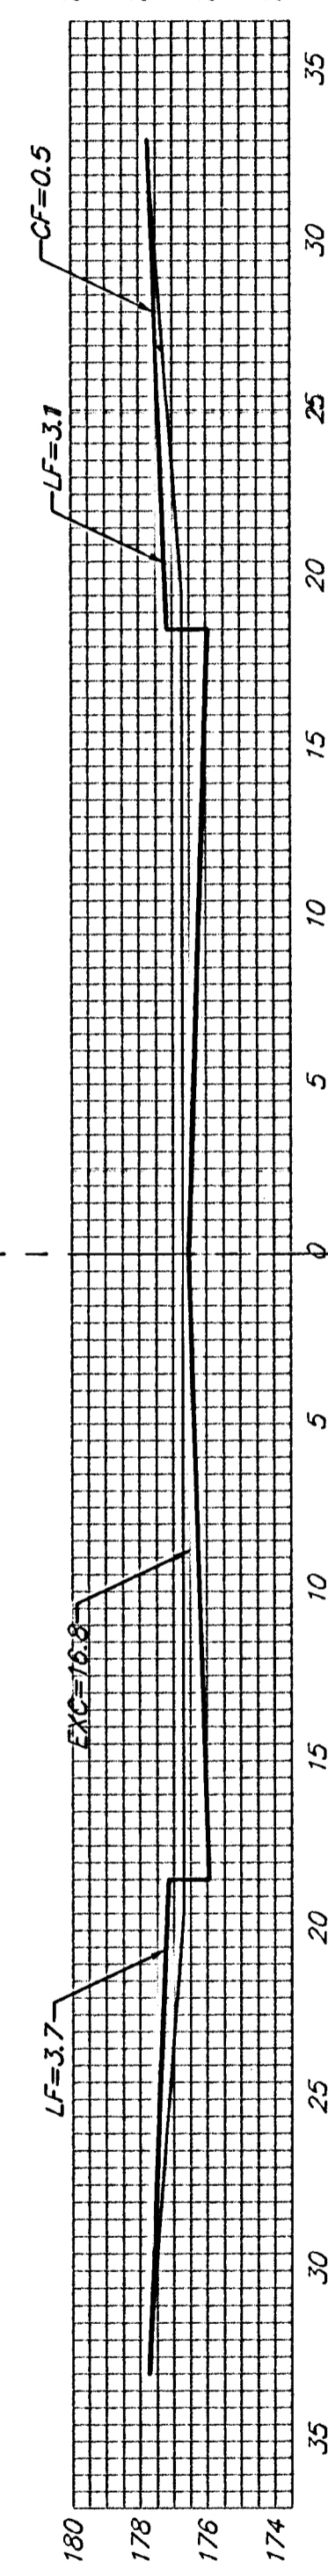


7+50

EXC = 31.1  
LF = 12.6  
CF = 0.9

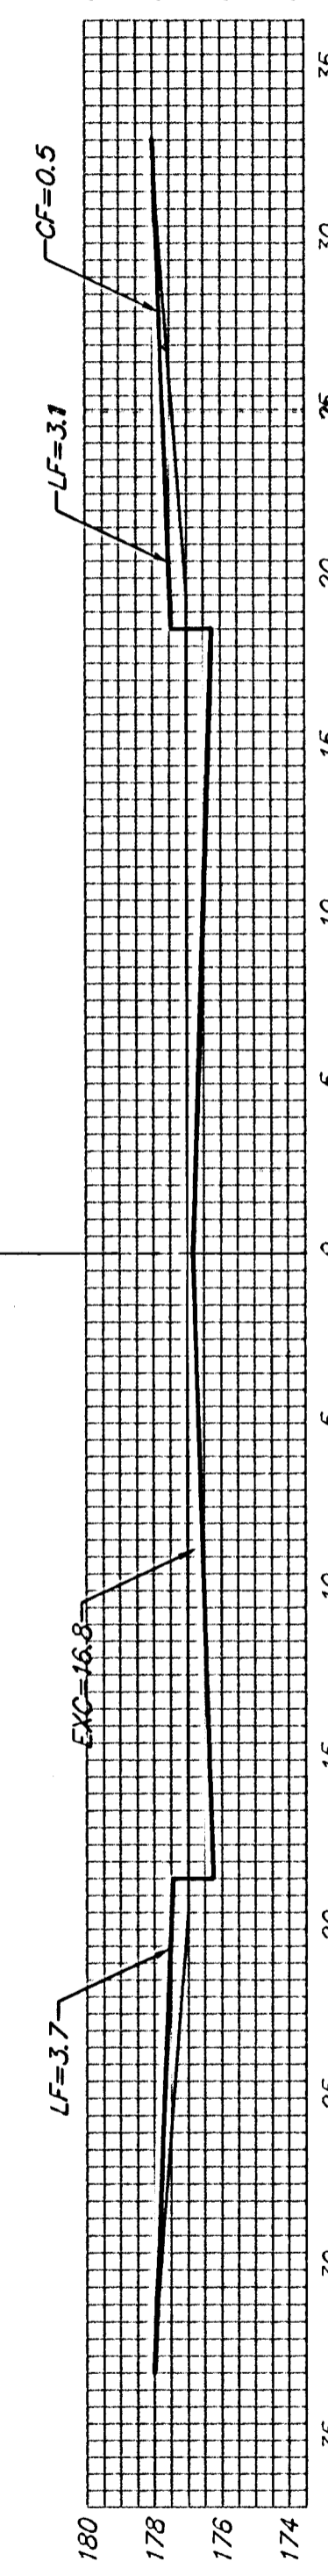


7+00

EXC = 31.1  
LF = 12.6  
CF = 0.9

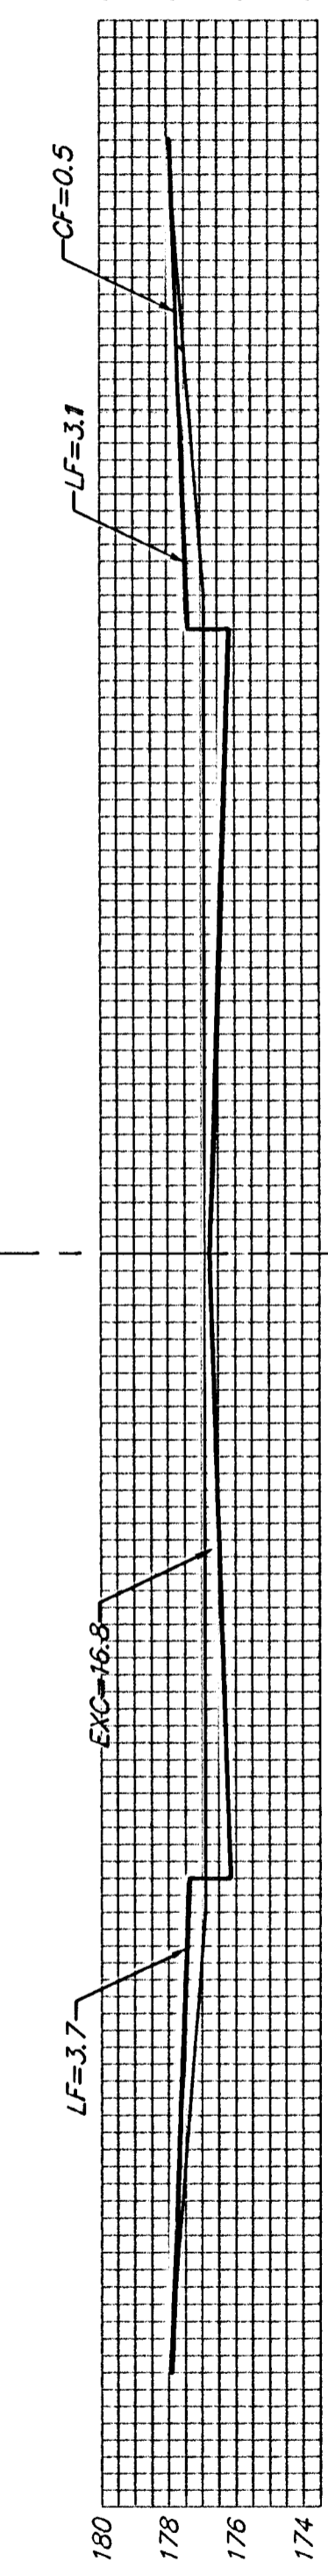


6+50

EXC = 31.1  
LF = 12.6  
CF = 0.9

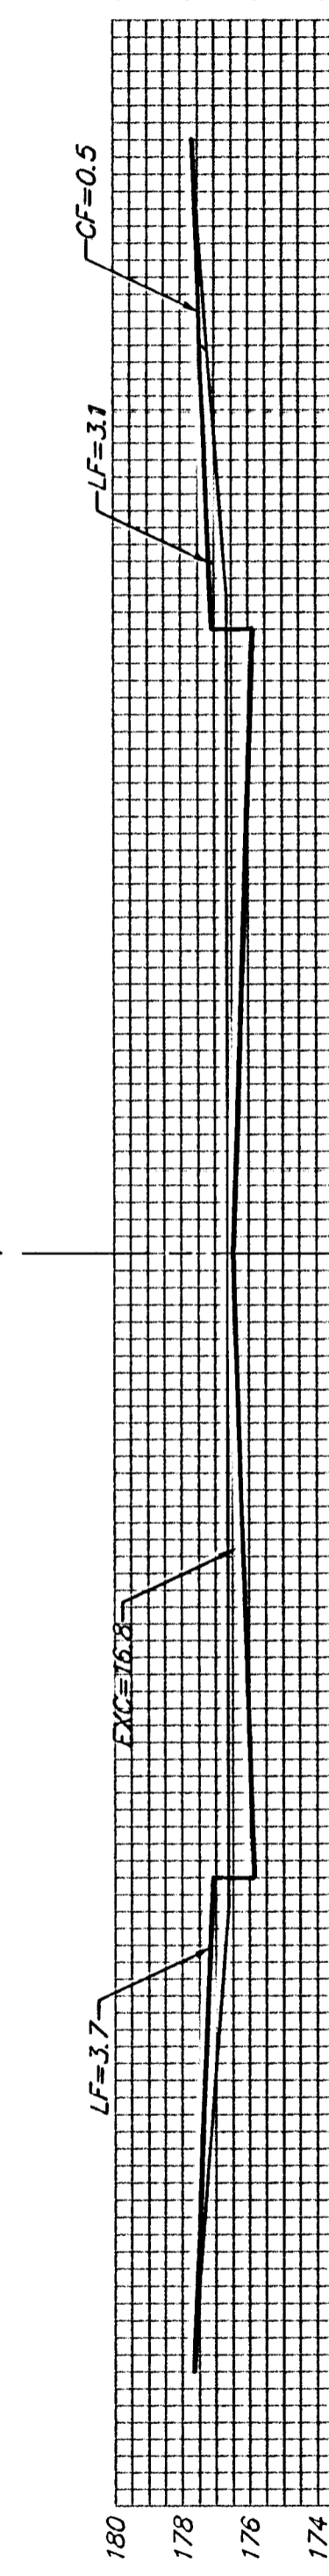

6+00

EXC = 31.1  
LF = 12.6  
CF = 0.9

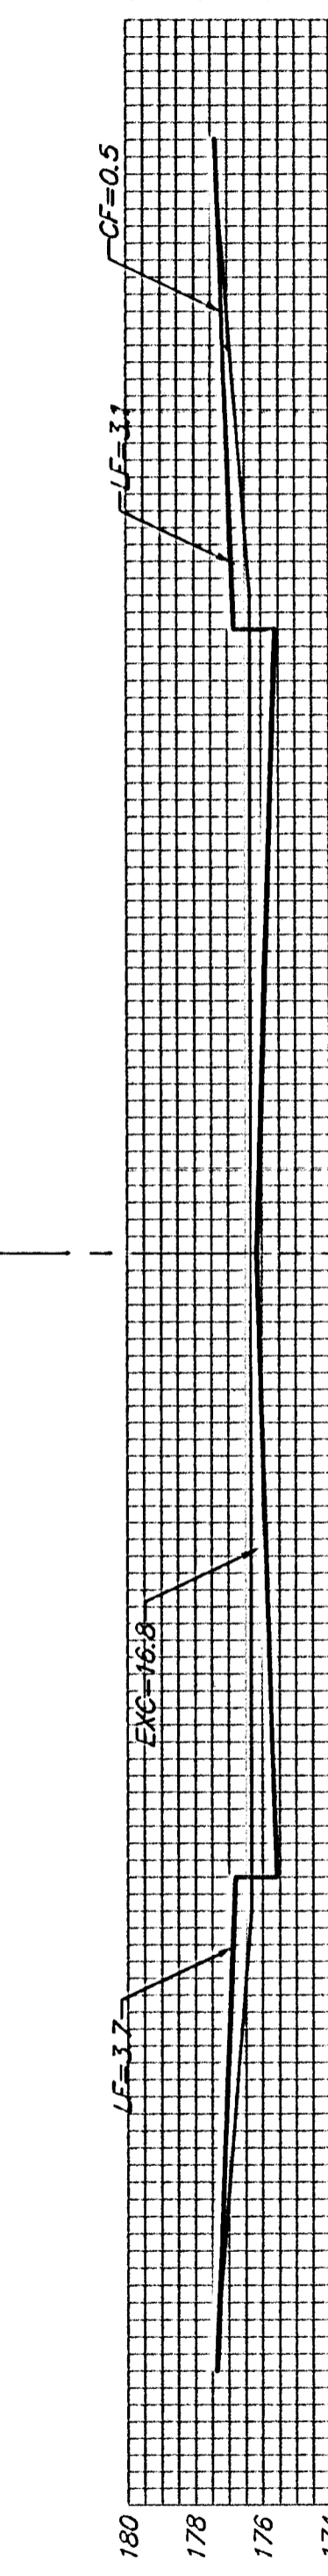

5+50

EXC = 31.1  
LF = 12.6  
CF = 0.9

AKSARBEN

Sheet Totals:  
Excavation = 342.1 C.Y.  
Loose Fill = 138.6 C.Y.  
Compacted Fill = 9.9 C.Y.

**Baughman**  
Baughman Company, P.A. 315 Ella St. Wichita, KS 67211 P3162621721 F3162621049  
ENGINEERING | SURVEYING | PLANNING | LANDSCAPE ARCHITECTURE  
PROJECT NUMBER 47284104 SHEET **21 OF 28**  
CopperGateNorth/XS2 0502-E162