



EXC = 31.1
LF = 12.6
CF = 0.9

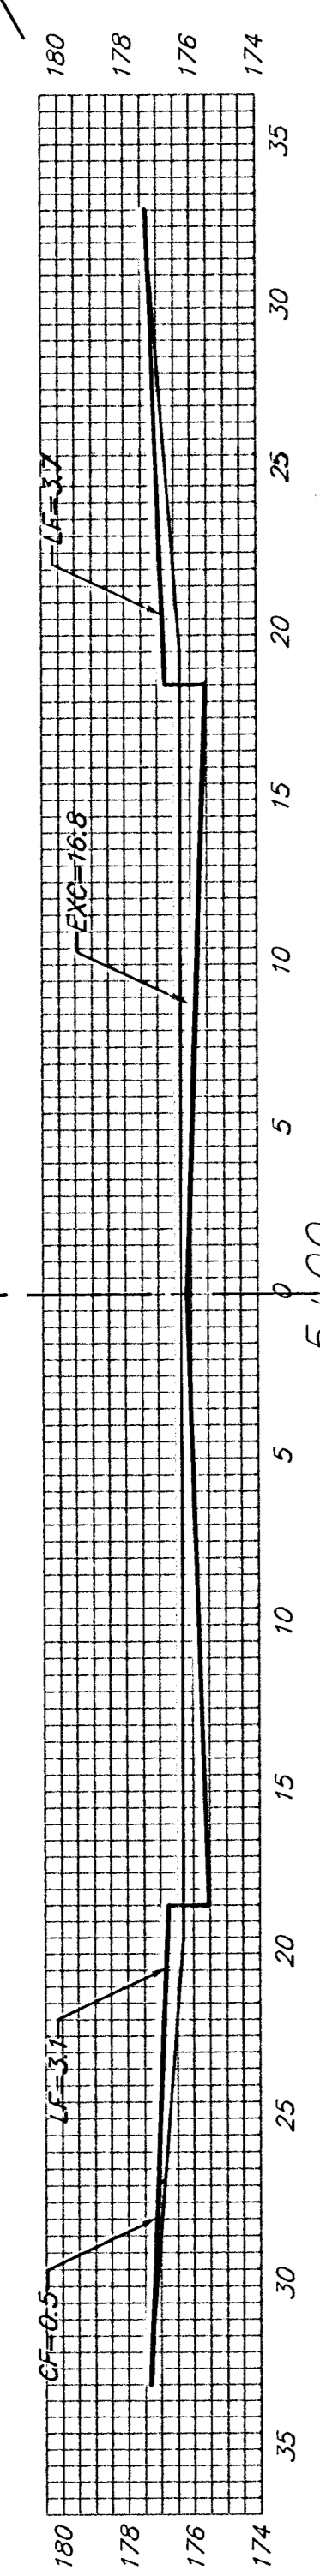


5+00

EXC = 31.1
LF = 12.6
CF = 0.9

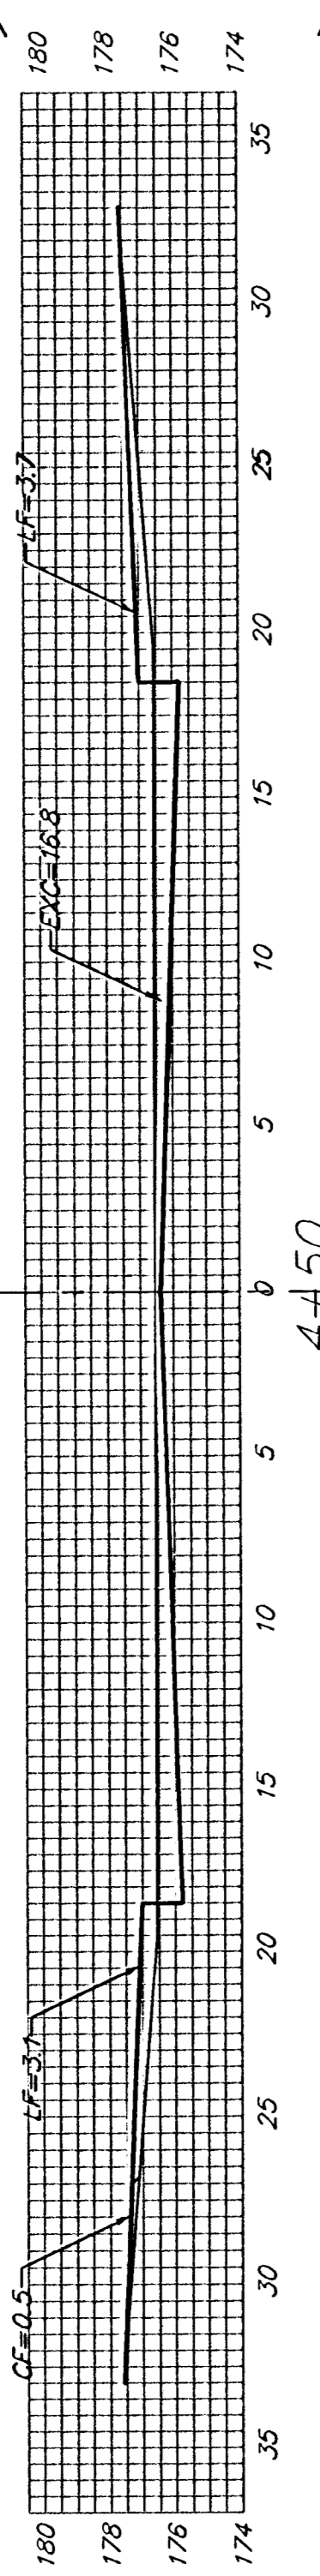


4+50

EXC = 31.1
LF = 12.6
CF = 0.9

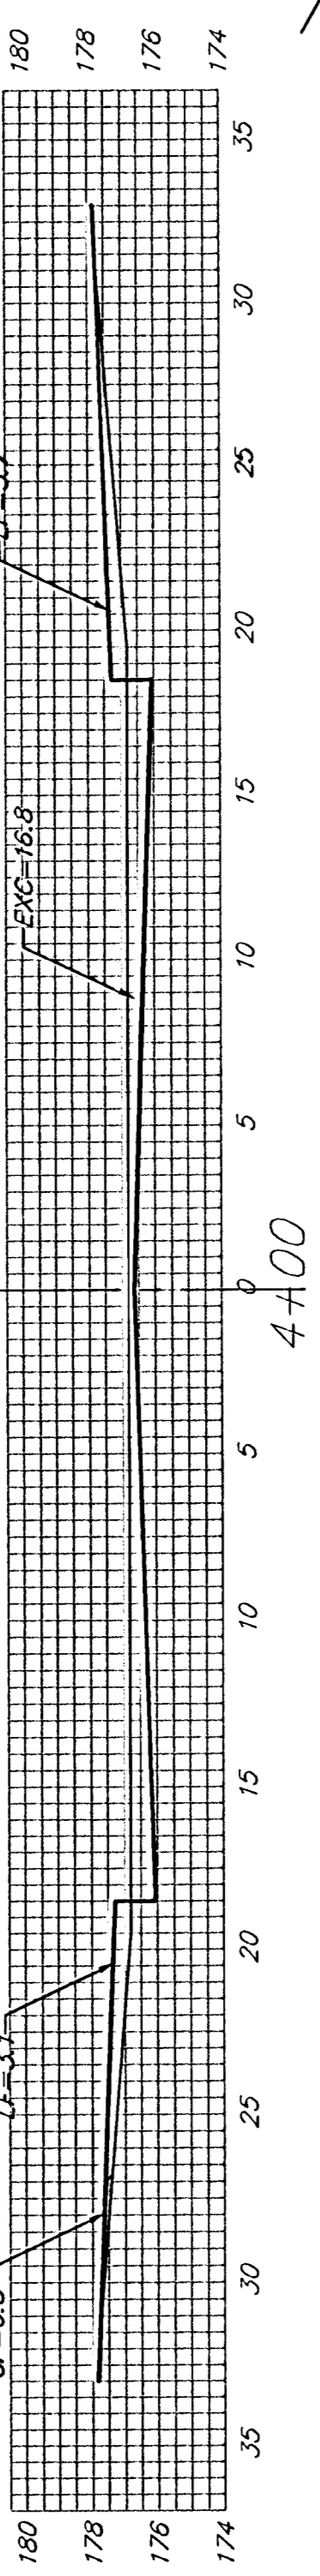


4+00

EXC = 31.1
LF = 12.6
CF = 0.9

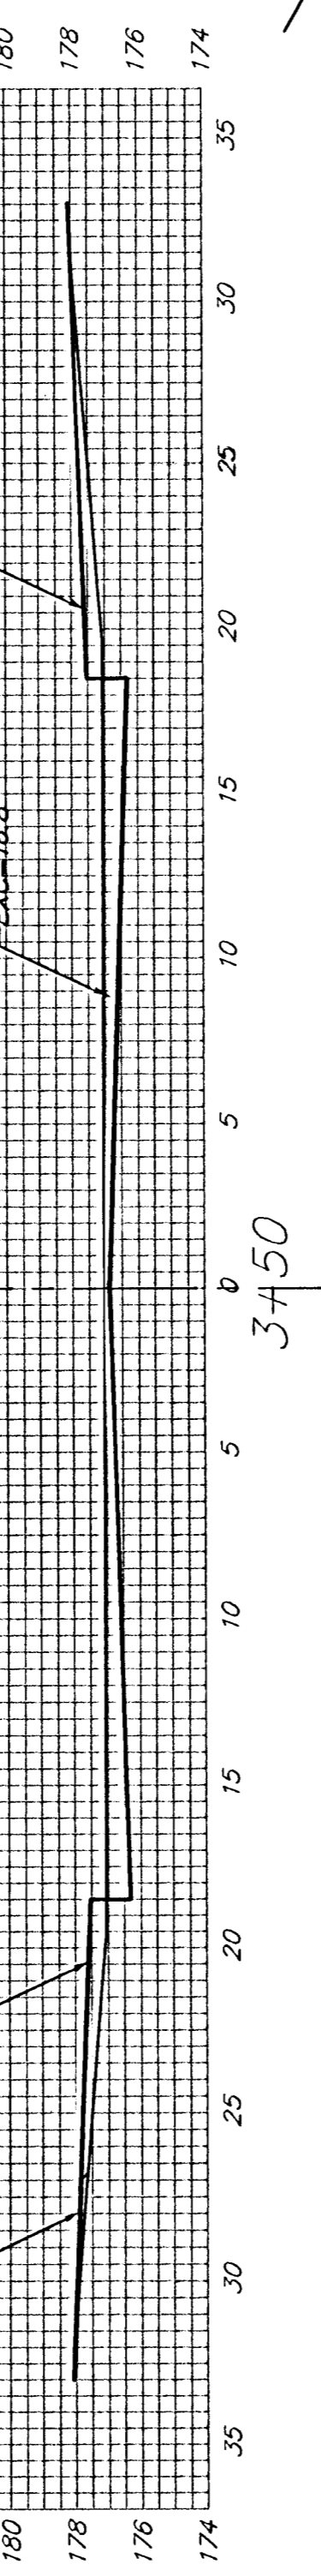


3+50

EXC = 31.1
LF = 12.6
CF = 0.9

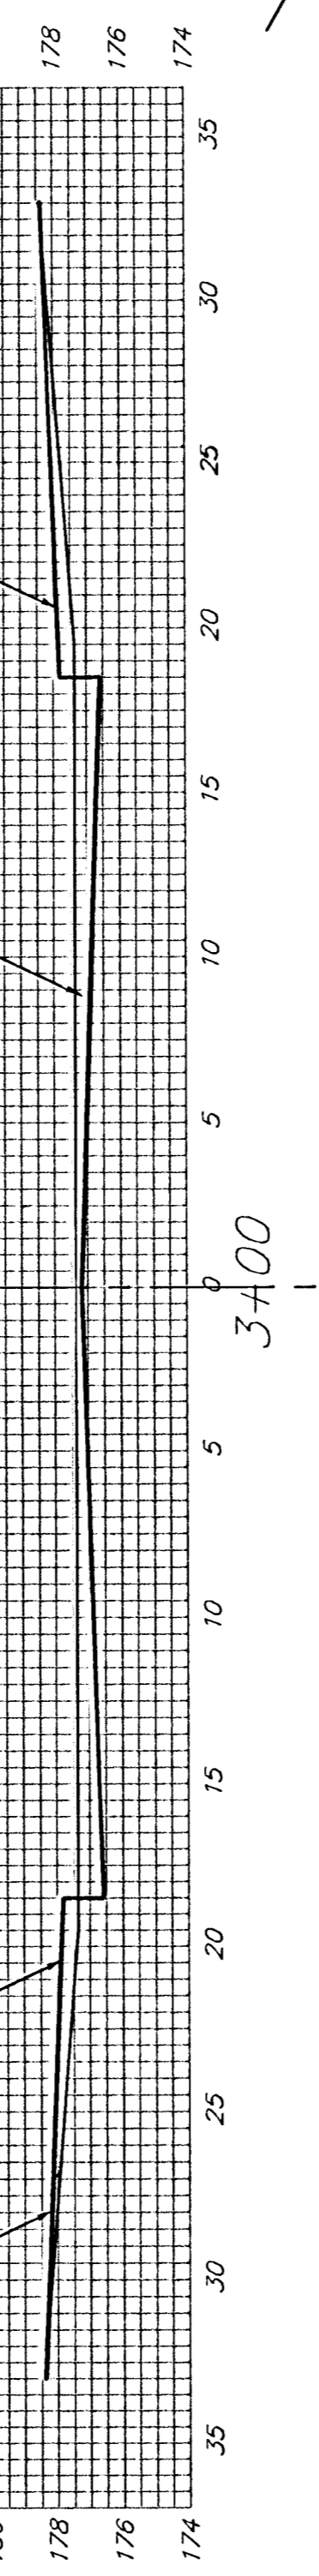


3+00

EXC = 31.1
LF = 12.6
CF = 0.9

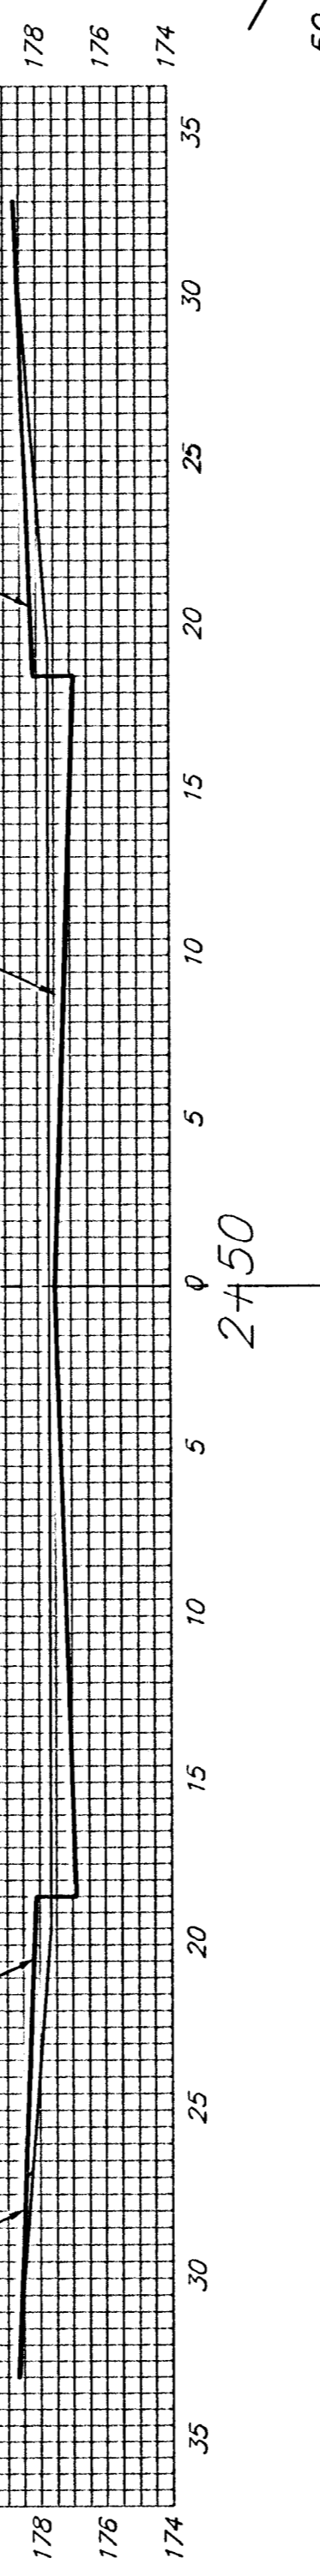


2+50

EXC = 31.1
LF = 12.6
CF = 0.9

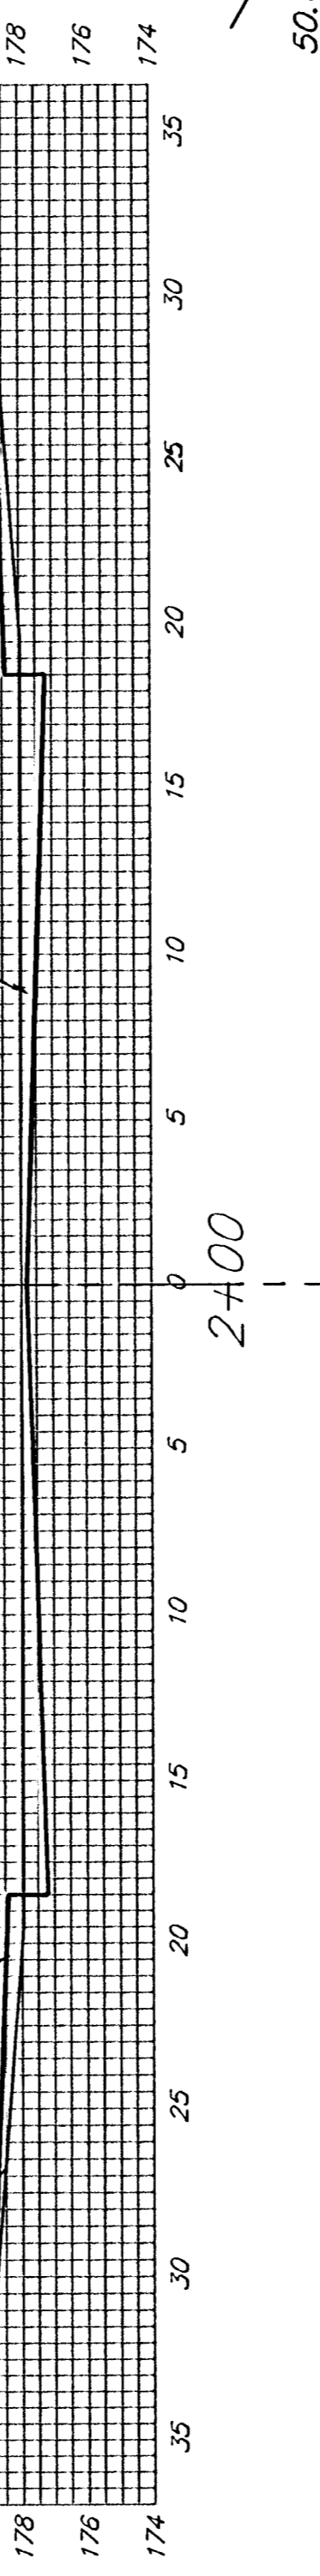


2+00

EXC = 31.1
LF = 12.6
CF = 0.9

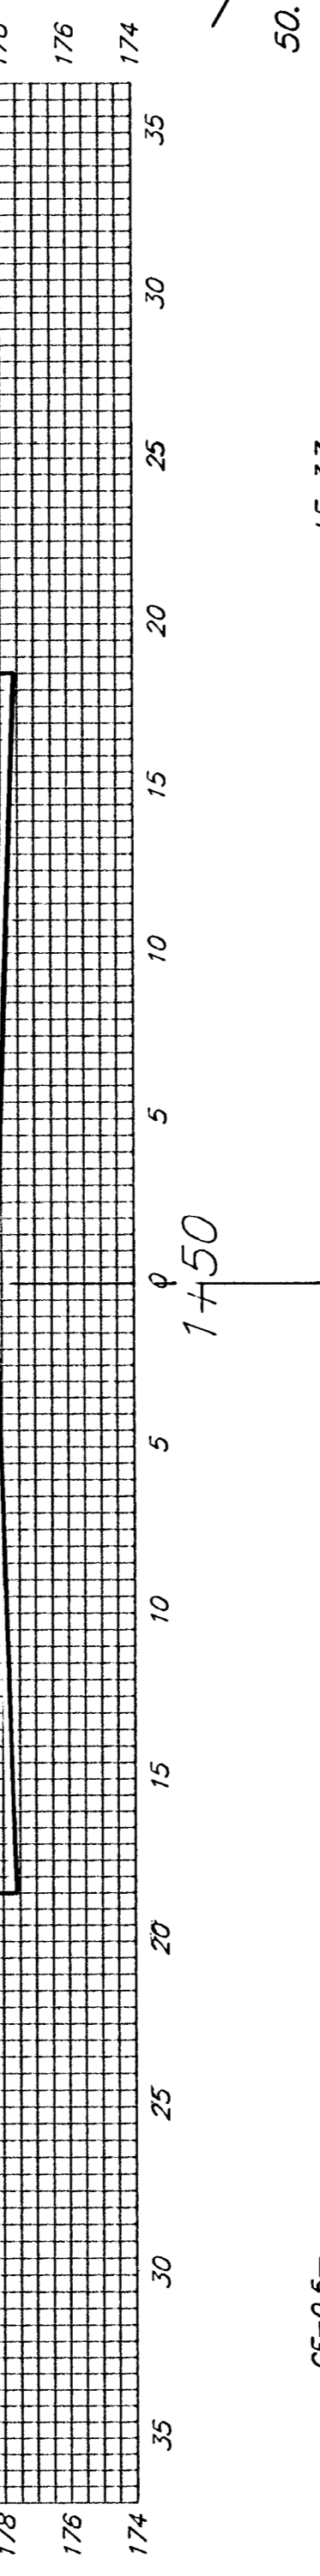


1+50

EXC = 31.1
LF = 12.6
CF = 0.9

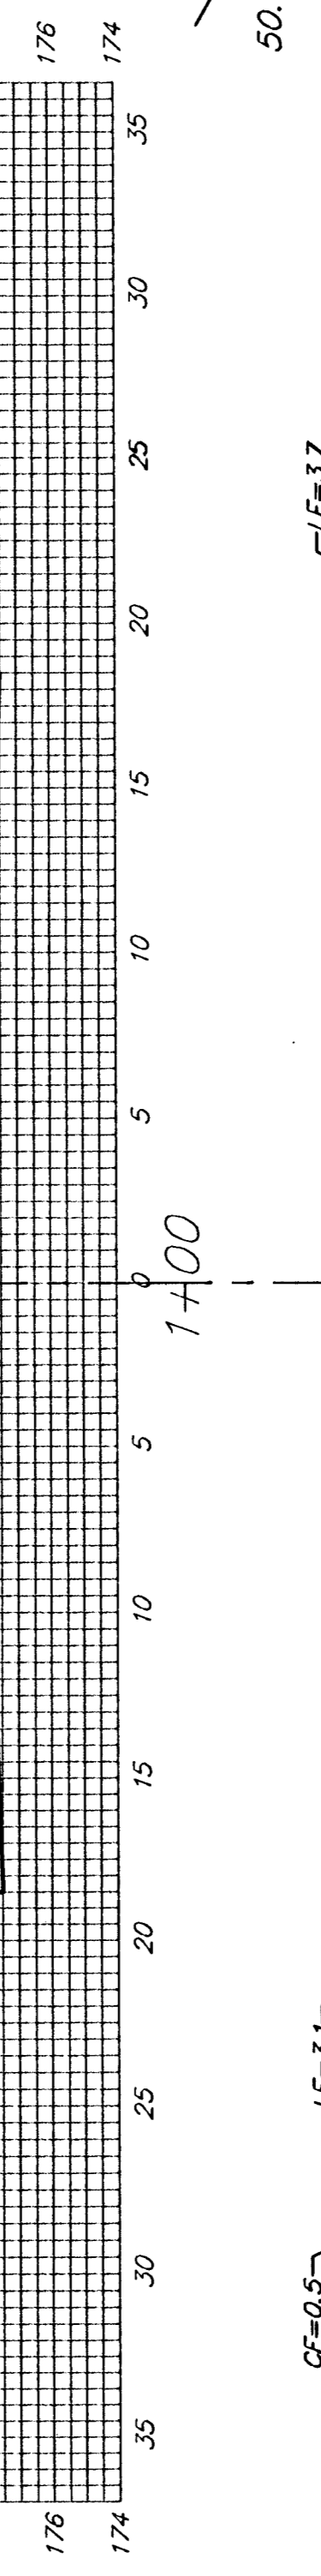


1+00

EXC = 31.1
LF = 12.6
CF = 0.9

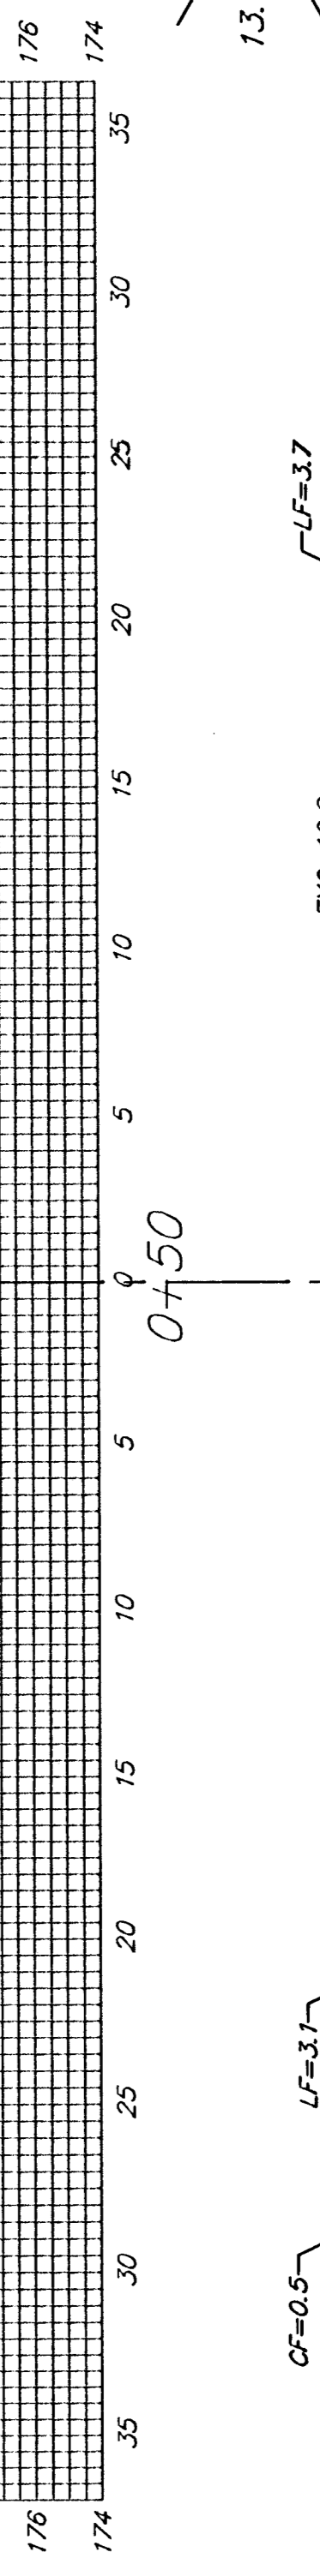

0+50

EXC = 8.1
LF = 3.3
CF = 0.2

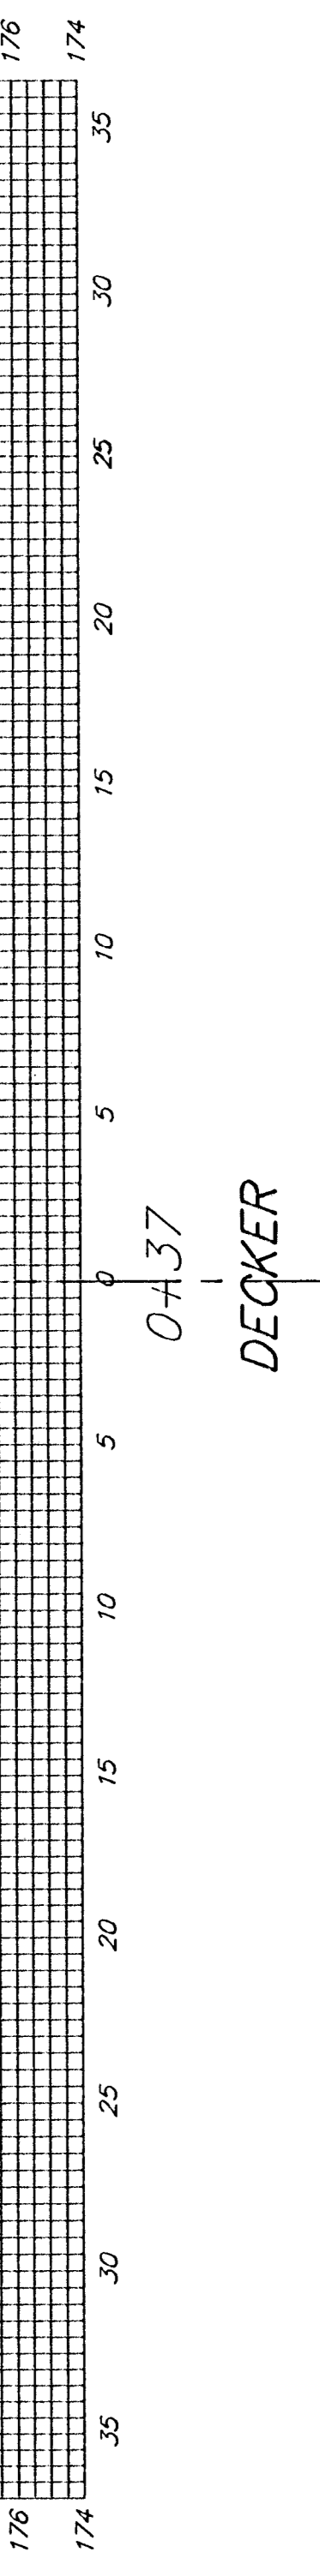

0+37

DECKER

Sheet Totals:
Excavation = 319.1 C.Y.
Loose Fill = 129.3 C.Y.
Compacted Fill = 9.2 C.Y.

Baughman Engineering | Surveying | Planning | Landscape Architecture
 PROJECT NUMBER: 472-84104
 SHEET: 23 OF 28
 CopperGateNorth/XS4