




52.96'
 EXC = 33.0
 LF = 13.3
 CF = 1.0

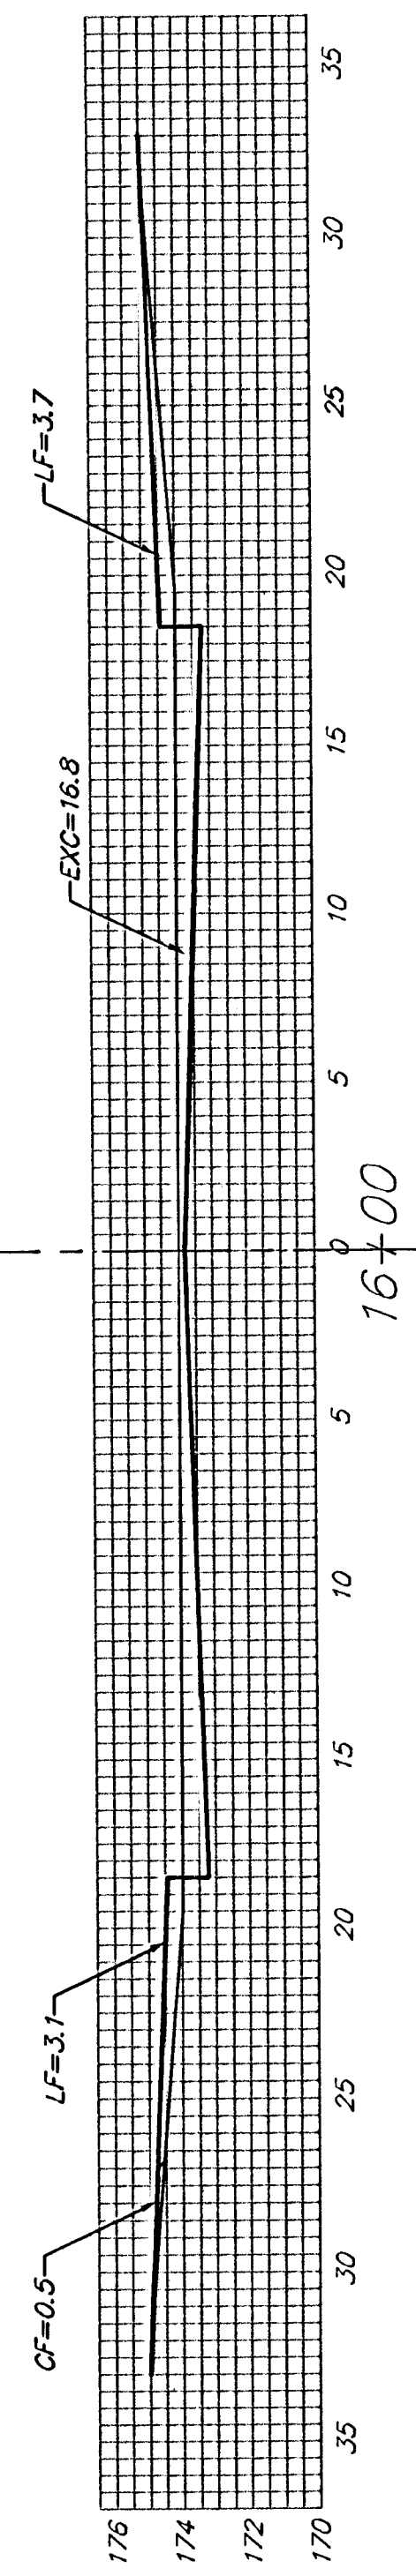


27.07'
 EXC = 16.8
 LF = 6.8
 CF = 0.5

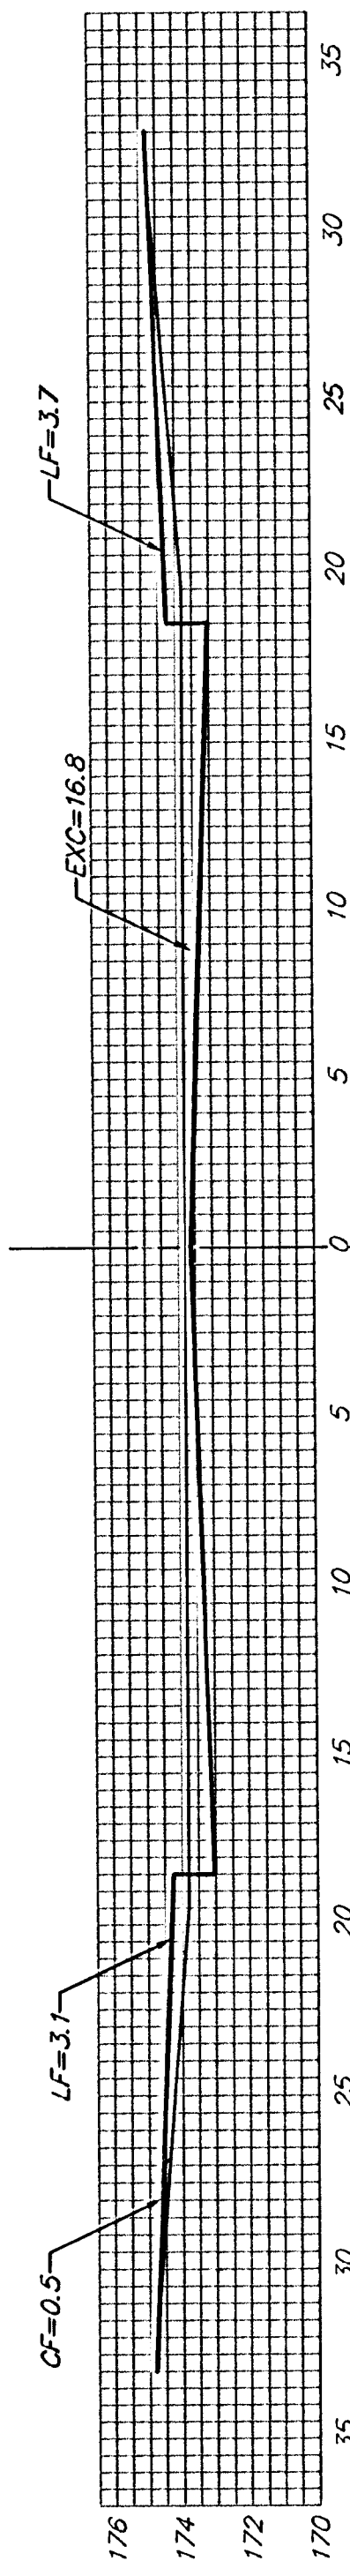


27.36'
 EXC = 20.5
 LF = 5.3
 CF = 0.3

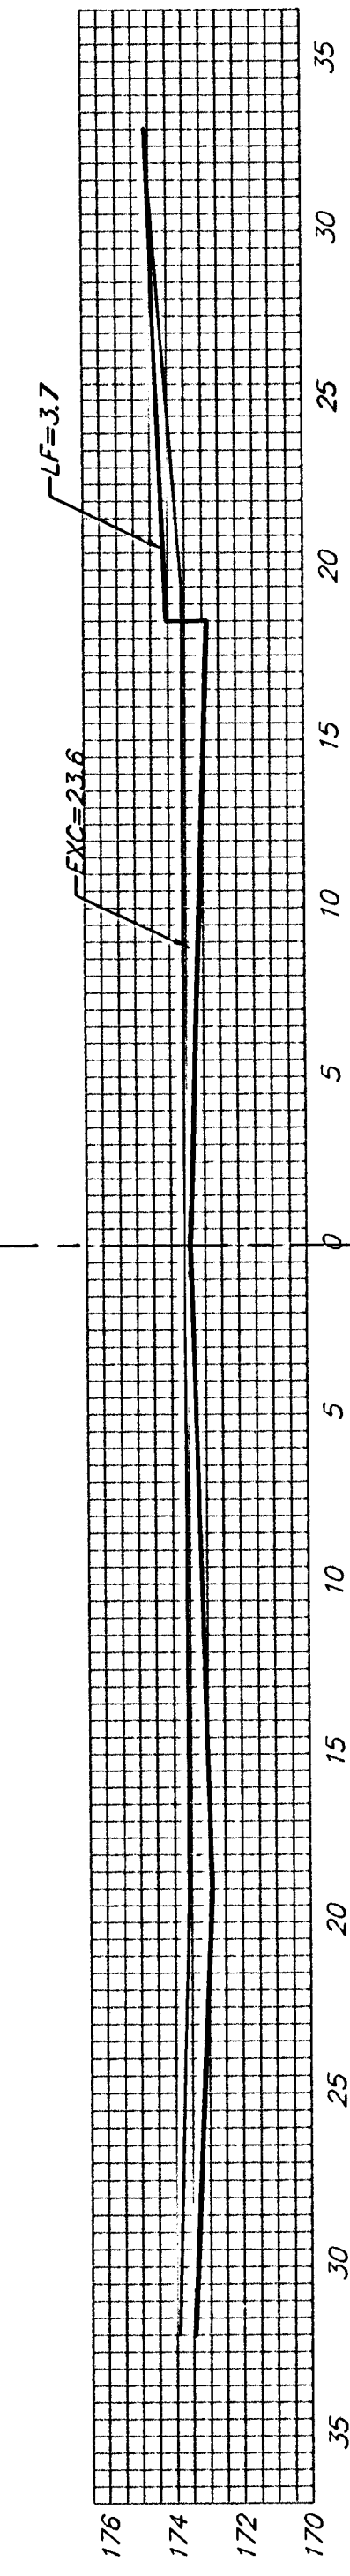

27.35'
 EXC = 20.5
 LF = 5.3
 CF = 0.3

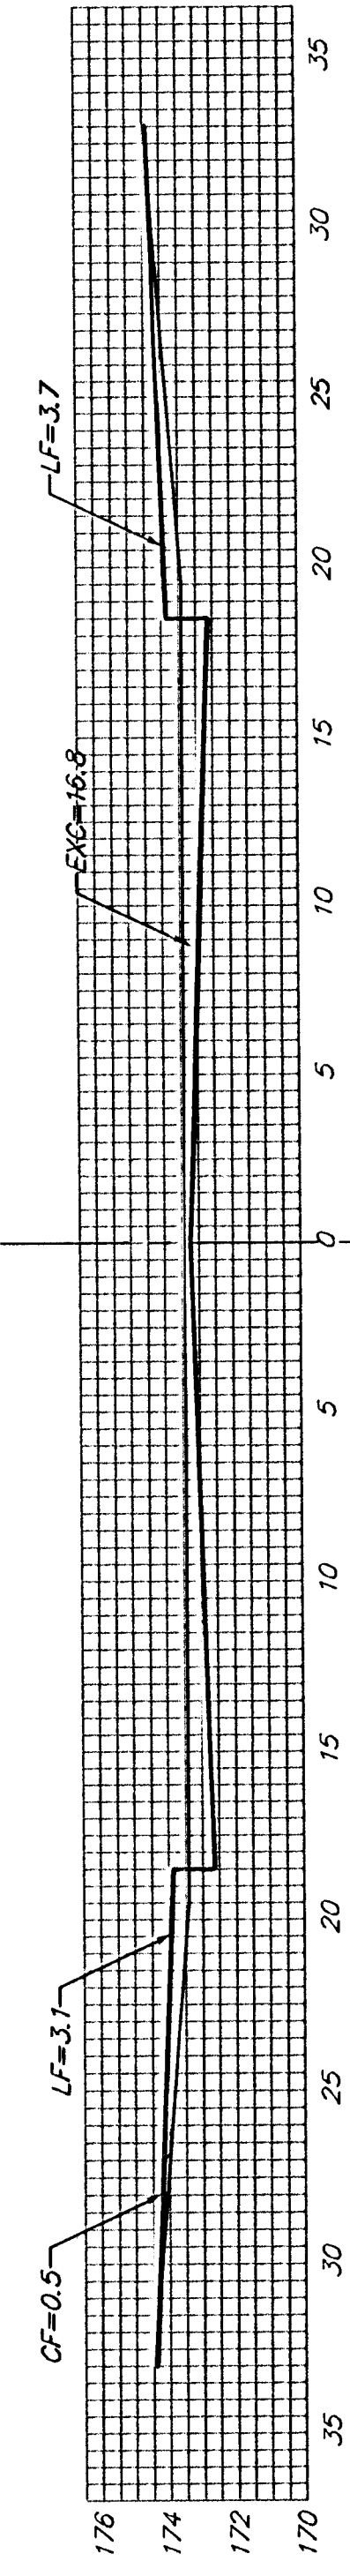

18.23'
 EXC = 11.3
 LF = 4.6
 CF = 0.3

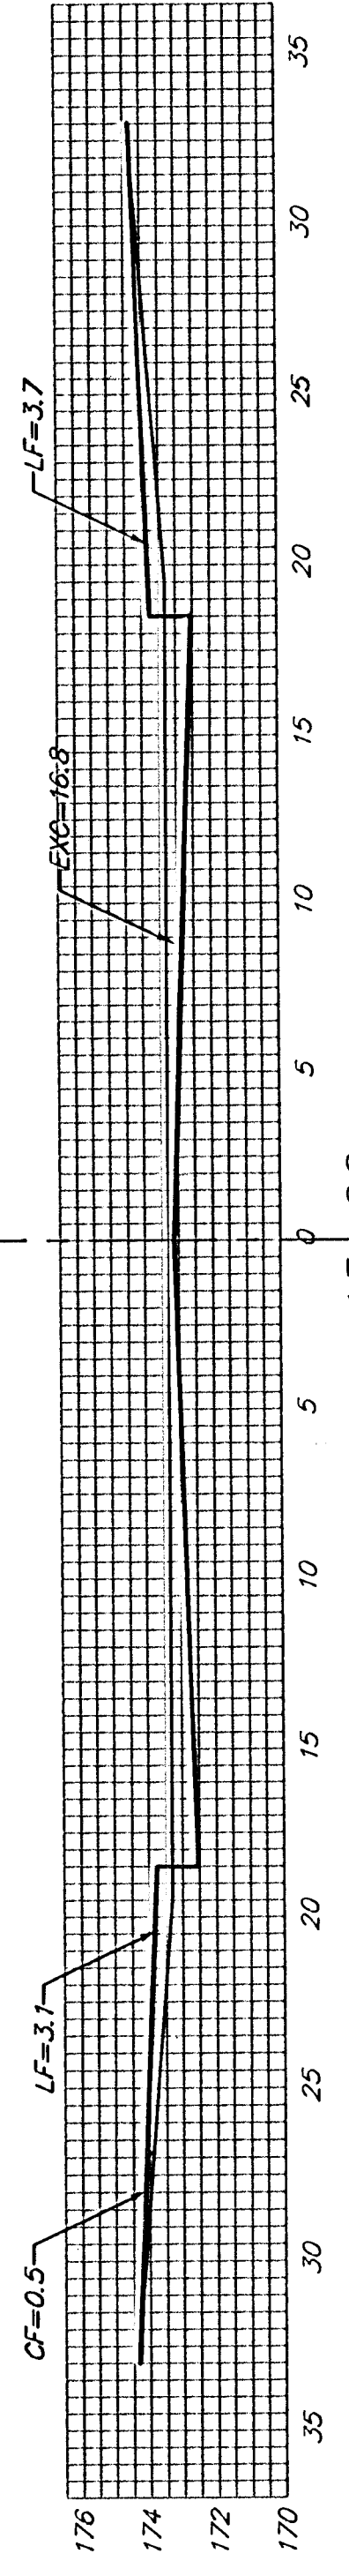

Sheet Totals:

Excavation = || 90.8 C.Y.
 Loose Fill = || 30.7 C.Y.
 Compacted Fill = || 2.1 C.Y.

