


SANITARY SEWER PROFILE
 SCALE
 1"=40' HORIZ
 1"=4' VERT

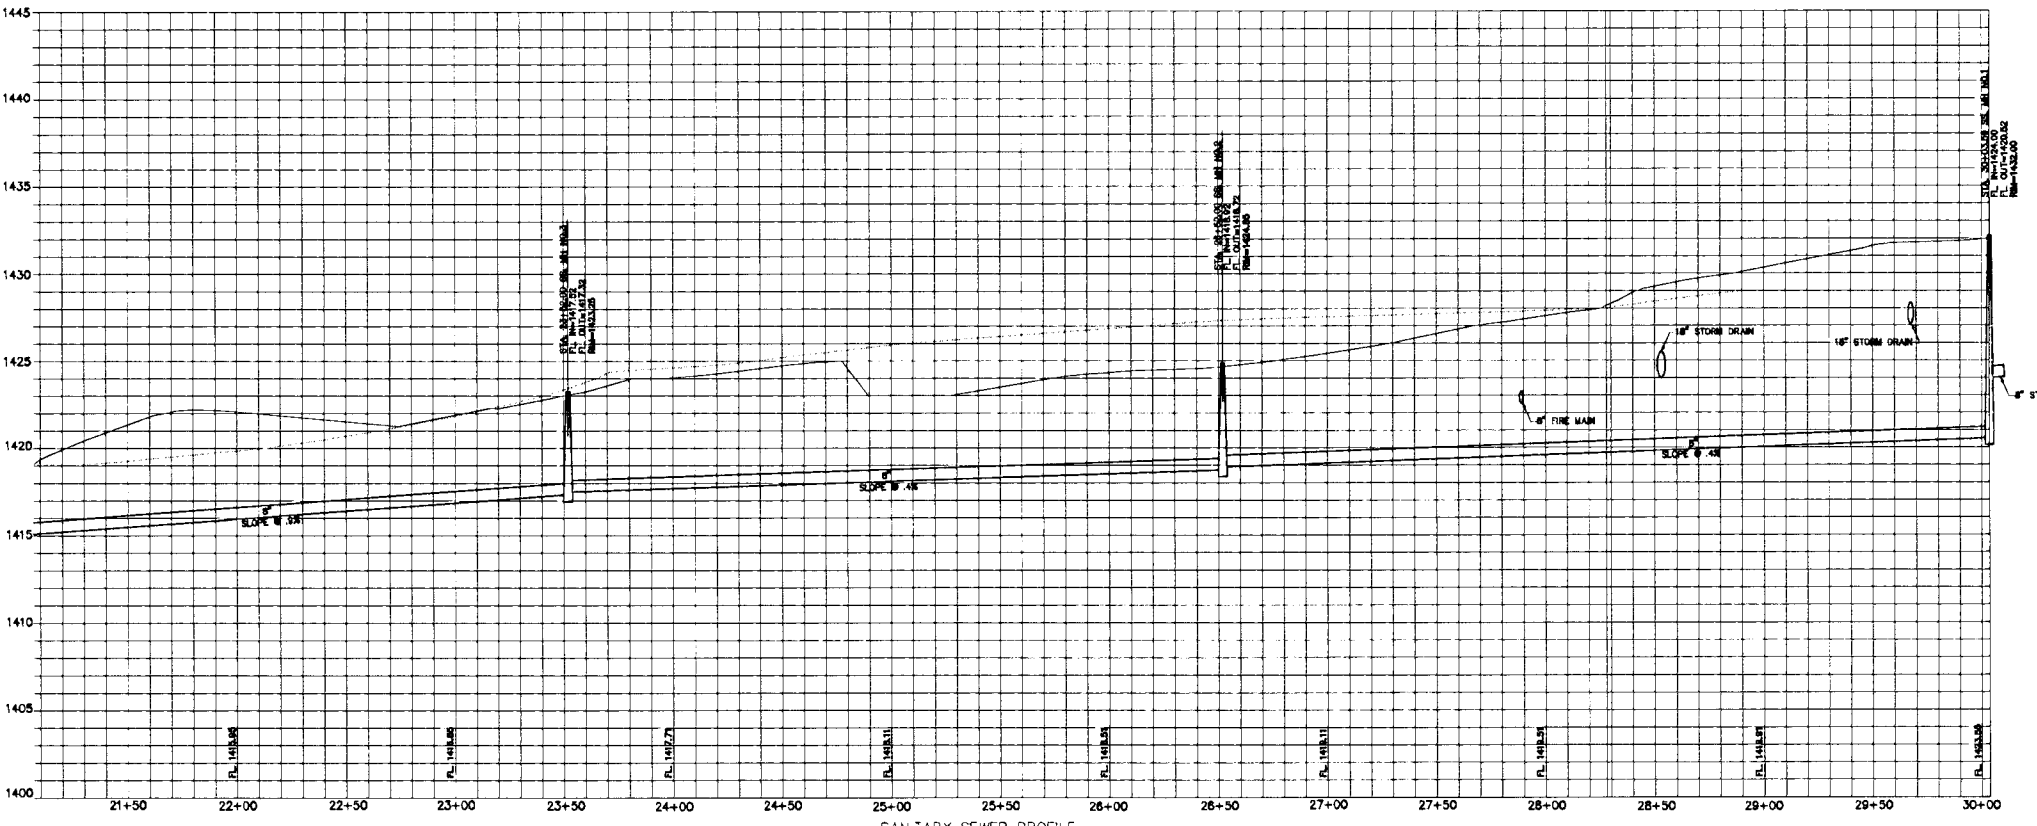

SANITARY SEWER PROFILE
 SCALE
 1"=40' HORIZ
 1"=4' VERT

REVISION	DATE	BY

WILSON & COMPANY
 Engineers & Architects
 1700 East Iron - Salina, Kansas 67401
 Tel 785-827-0433 Fax 785-827-0449

GODDARD FACILITY IMPROVEMENTS
 #1 - New Elementary School
 GODDARD PUBLIC SCHOOLS U.S.D. No. 285
 201 S. MAIN, GODDARD, KANSAS

DESIGN	JLL
DRAWN	DFP
DATE	JUNE 2005
FILE NO.	X4-420-078

SHEET NO.
 14