



MAIZE SCHOOL CAMPUS

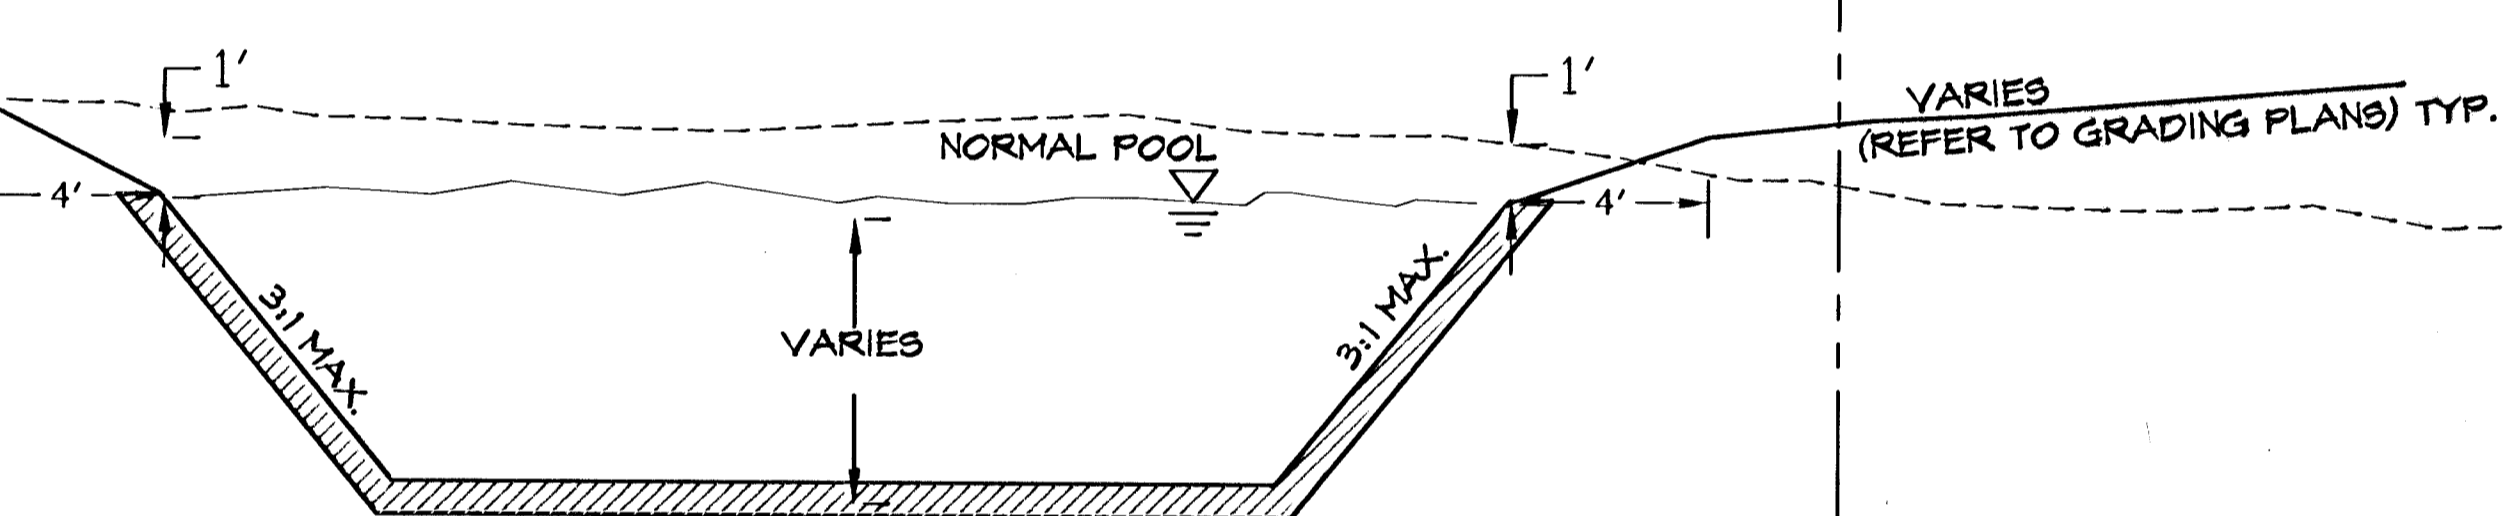

SCHEMATIC GRADING - SECTION

NOT TO SCALE

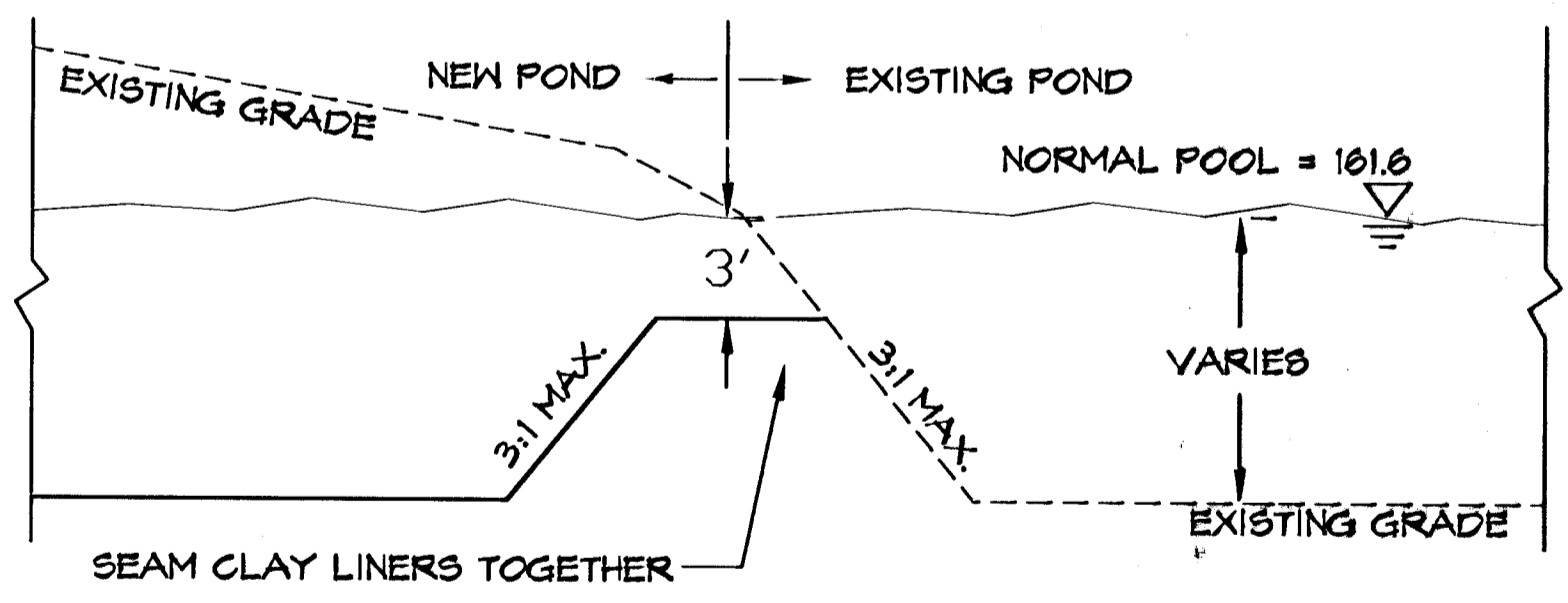

SCHEMATIC POND CONNECTION DETAIL

NOT TO SCALE

LEGEND

- W — WATER LINE
- S — SAN. SEWER LINE
- - - 1355 - - - EXIST, CONTOURS
- 1355 — PROP. CONTOURS
- - - - - LIMITS OF GRADING

