


FOX RIDGE
 ADDITION

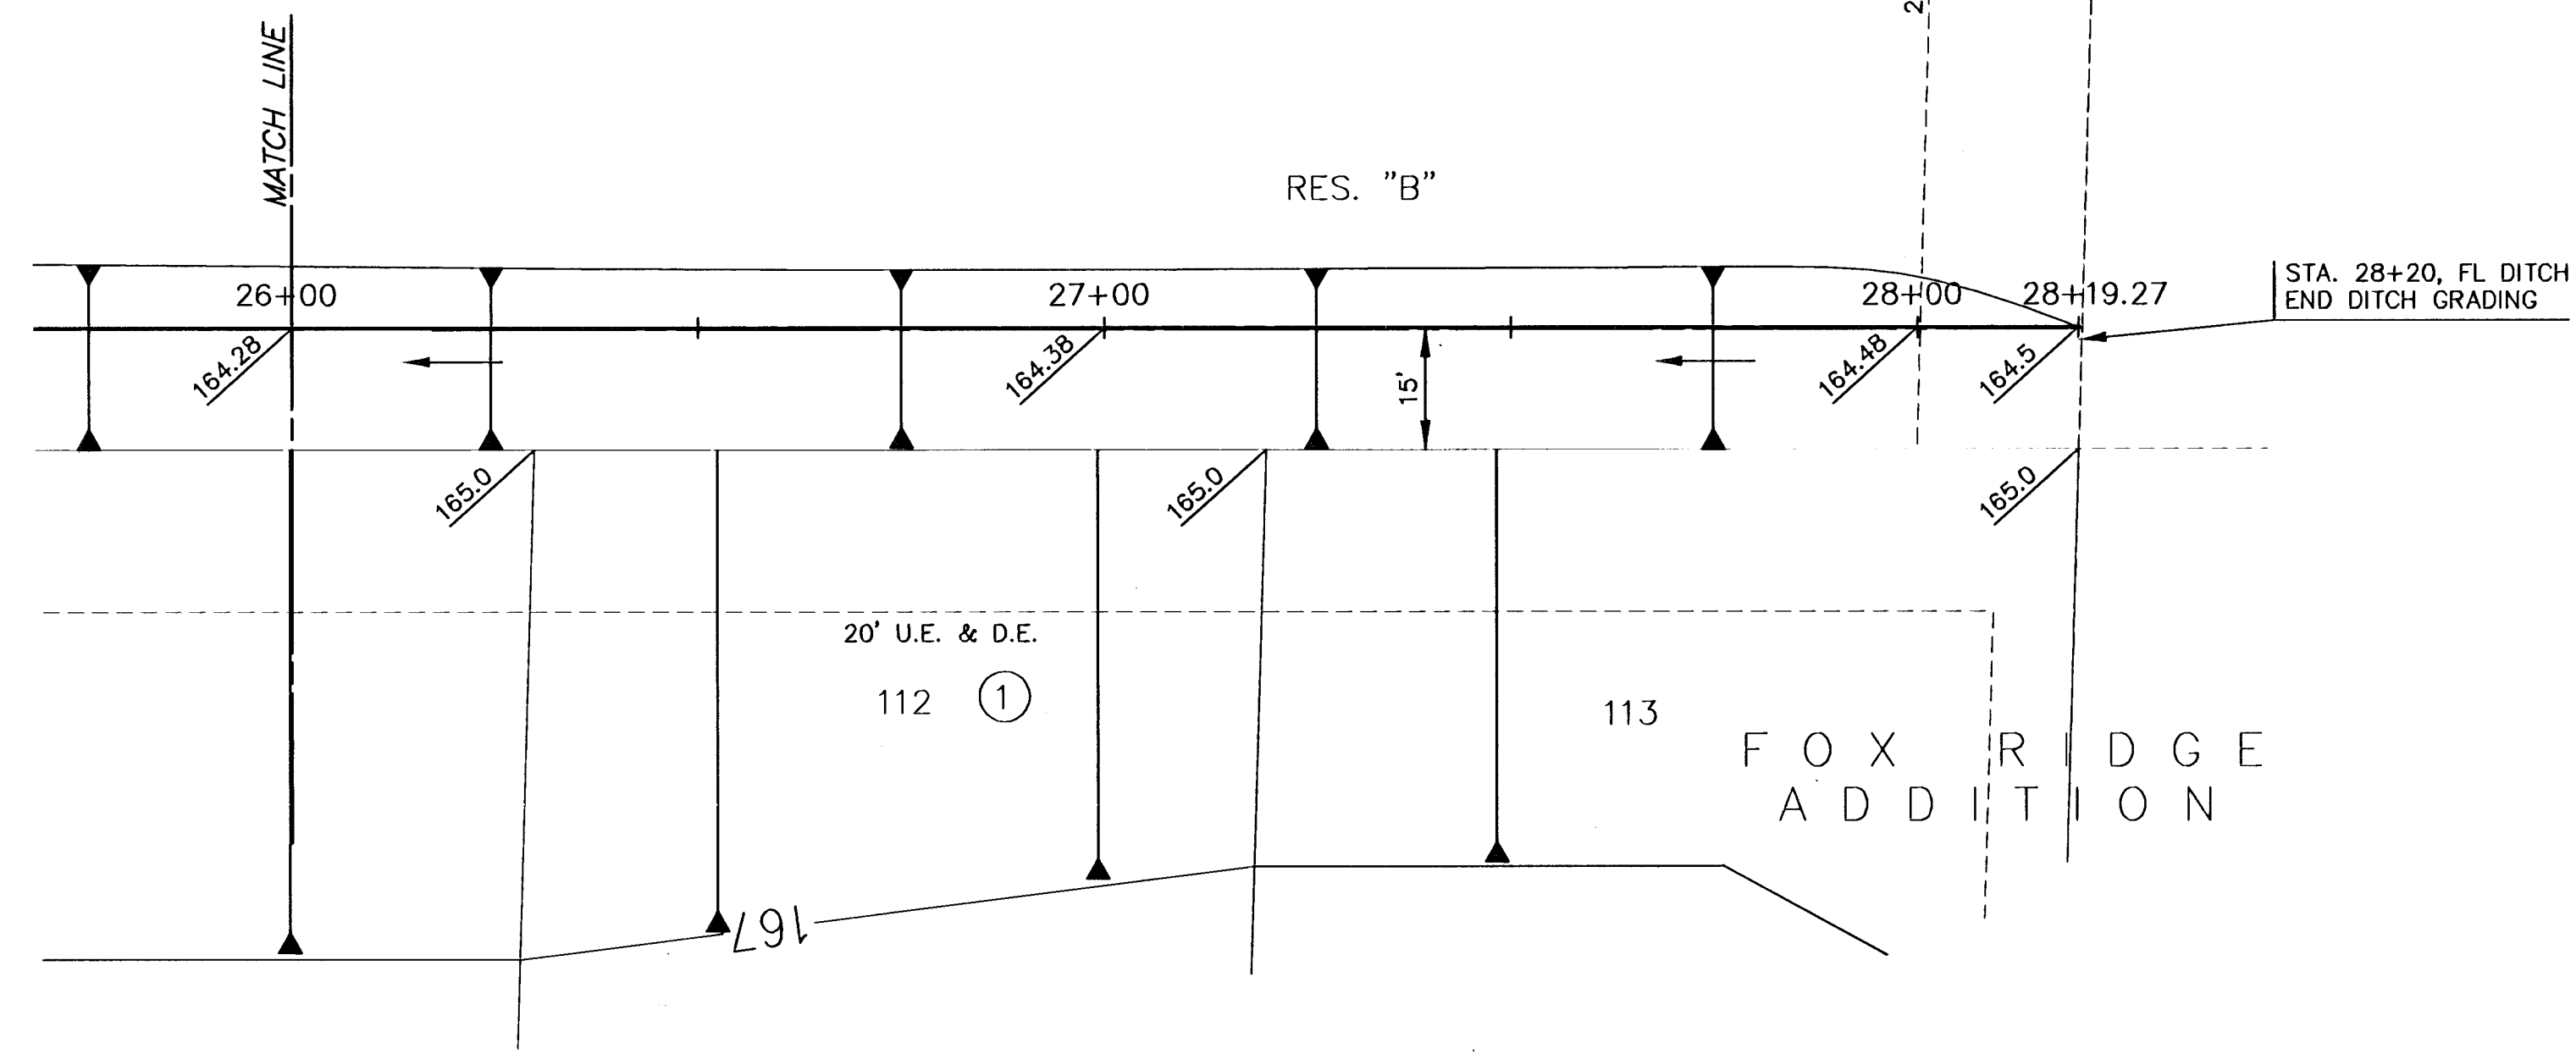


PLAN DITCH GRADING

SCALE: 1"=20'


PROFILE DITCH GRADING

SCALE: HORIZ. 1"=20'
 SCALE: VERT. 1"=5'

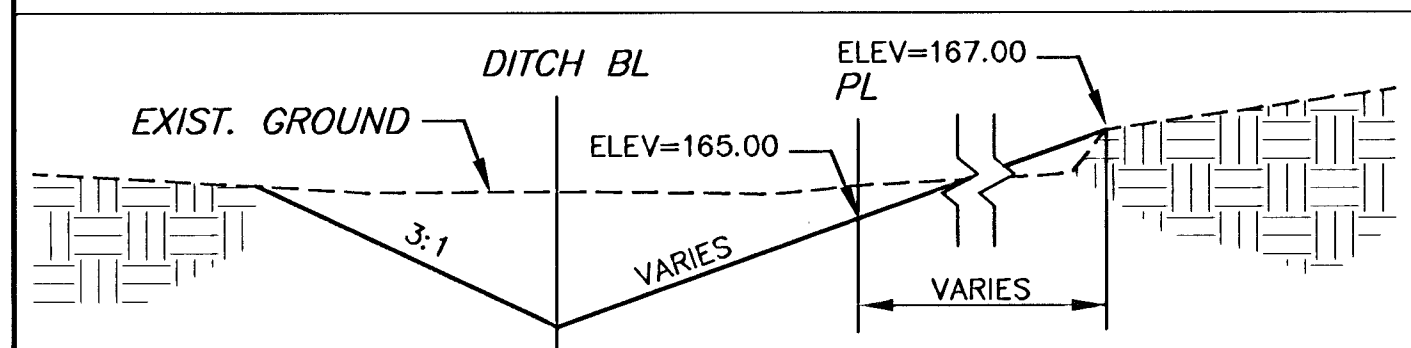

TYPICAL DITCH SECTION

STA. 17+20 TO 28+20
 NO SCALE

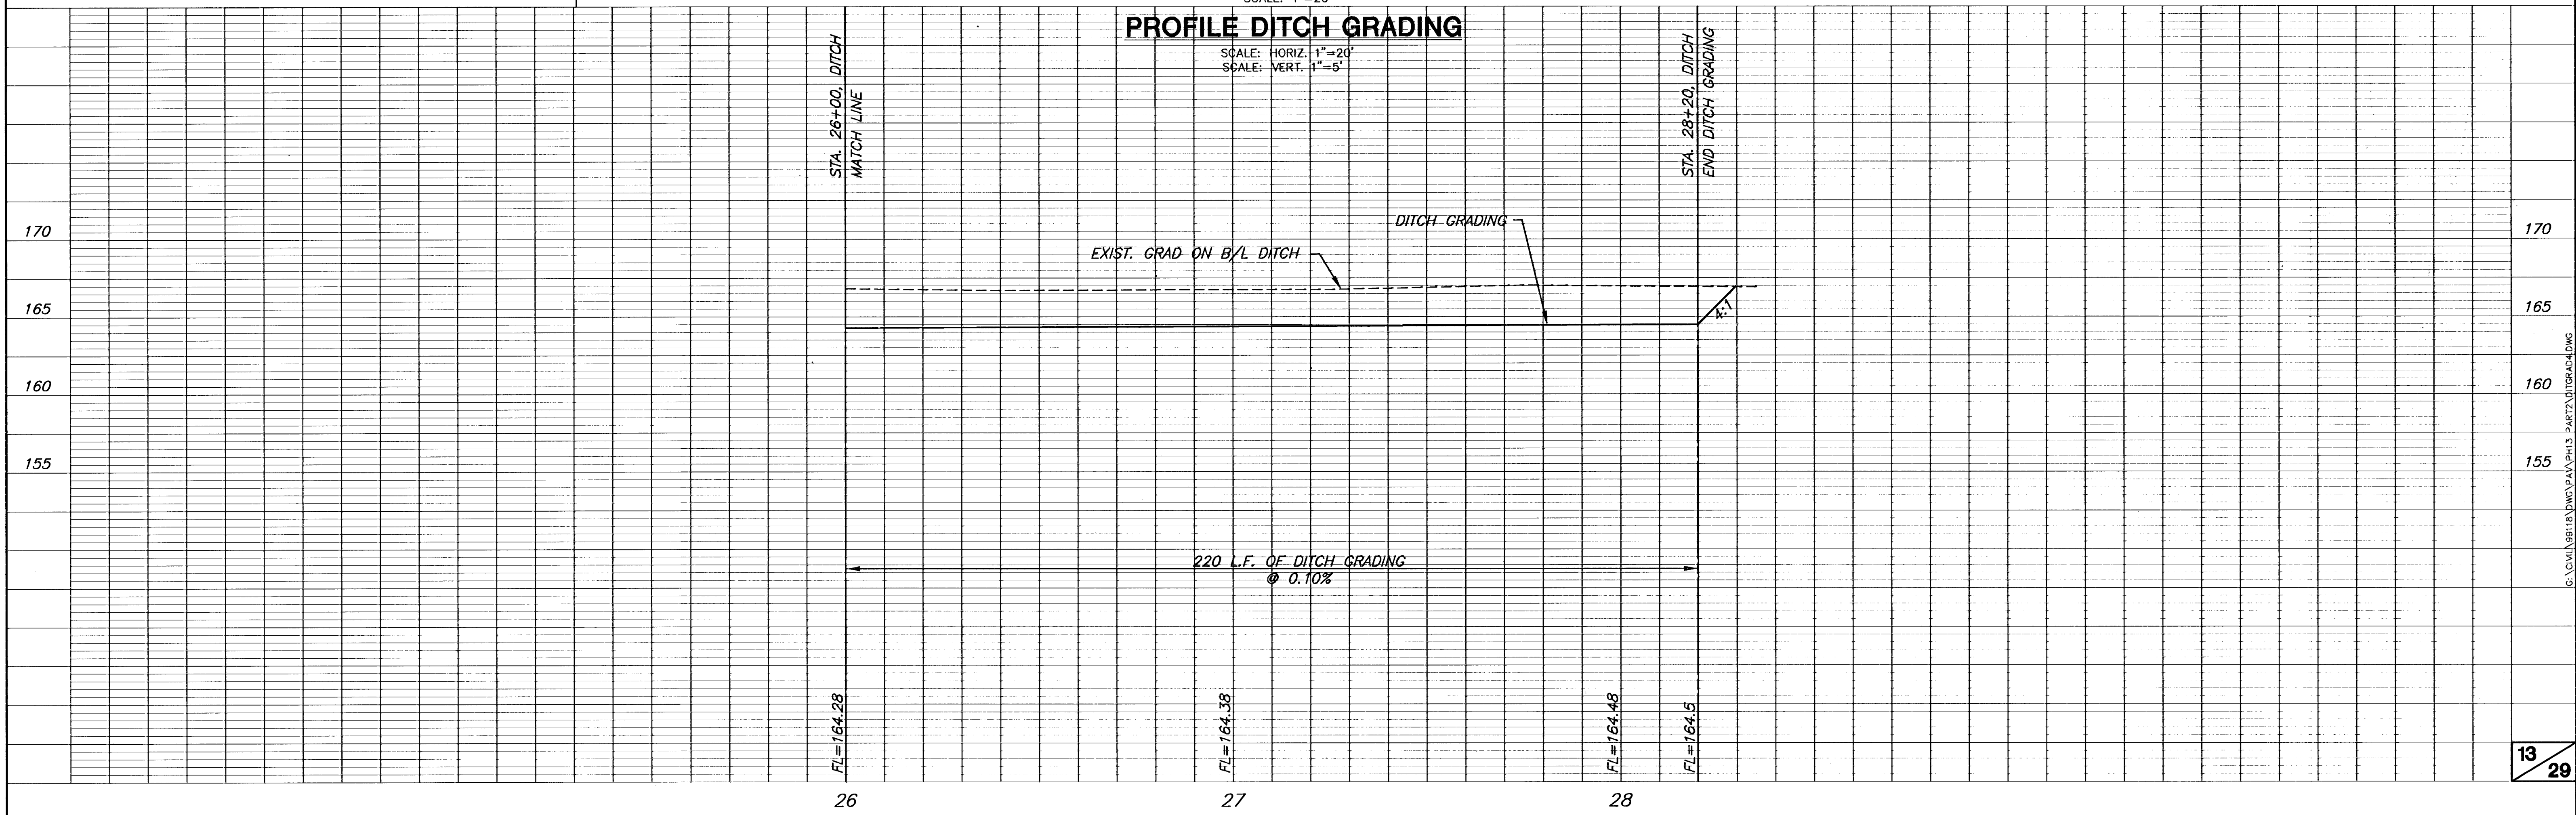

C:\CVL\198118\DWG\PA\PH13 PART2\DTGRADING