




FOX RIDGE  
ADDITION

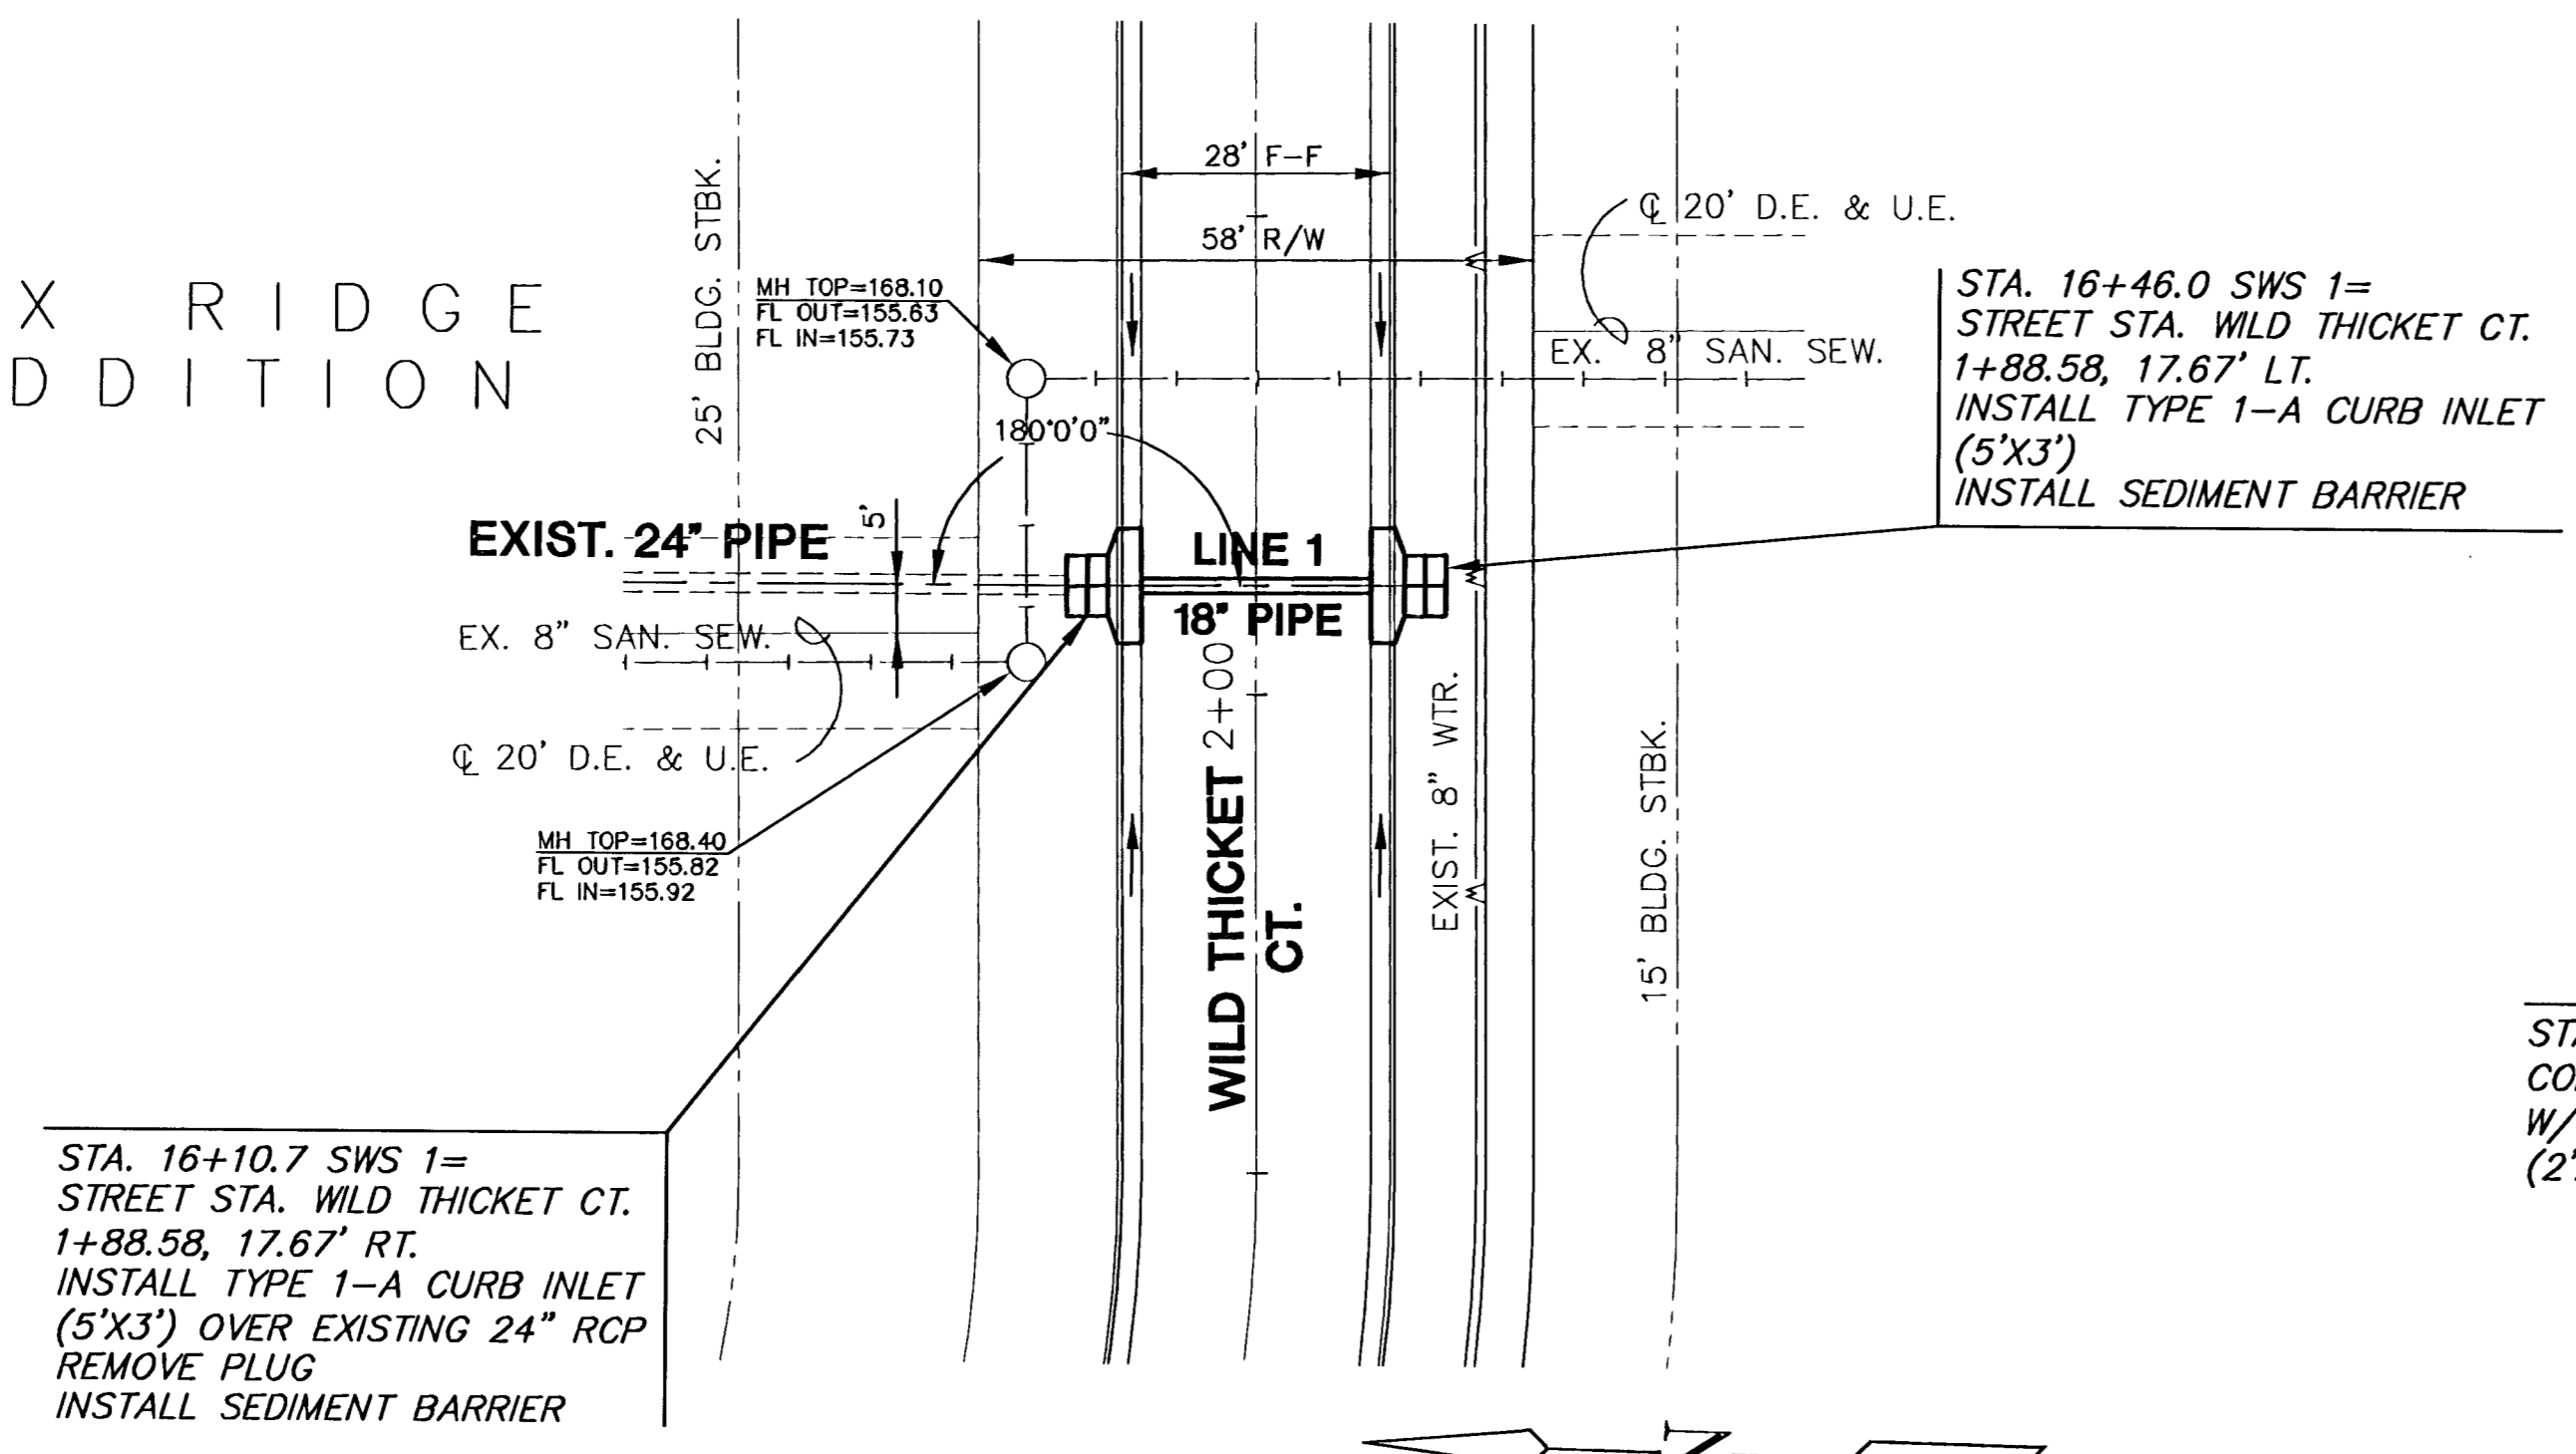


PLAN LINE 1  
SCALE: 1"=20'

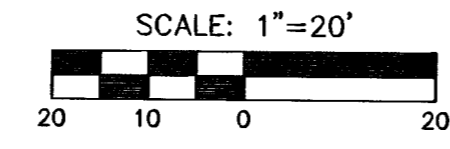

FOX RIDGE  
ADDITION

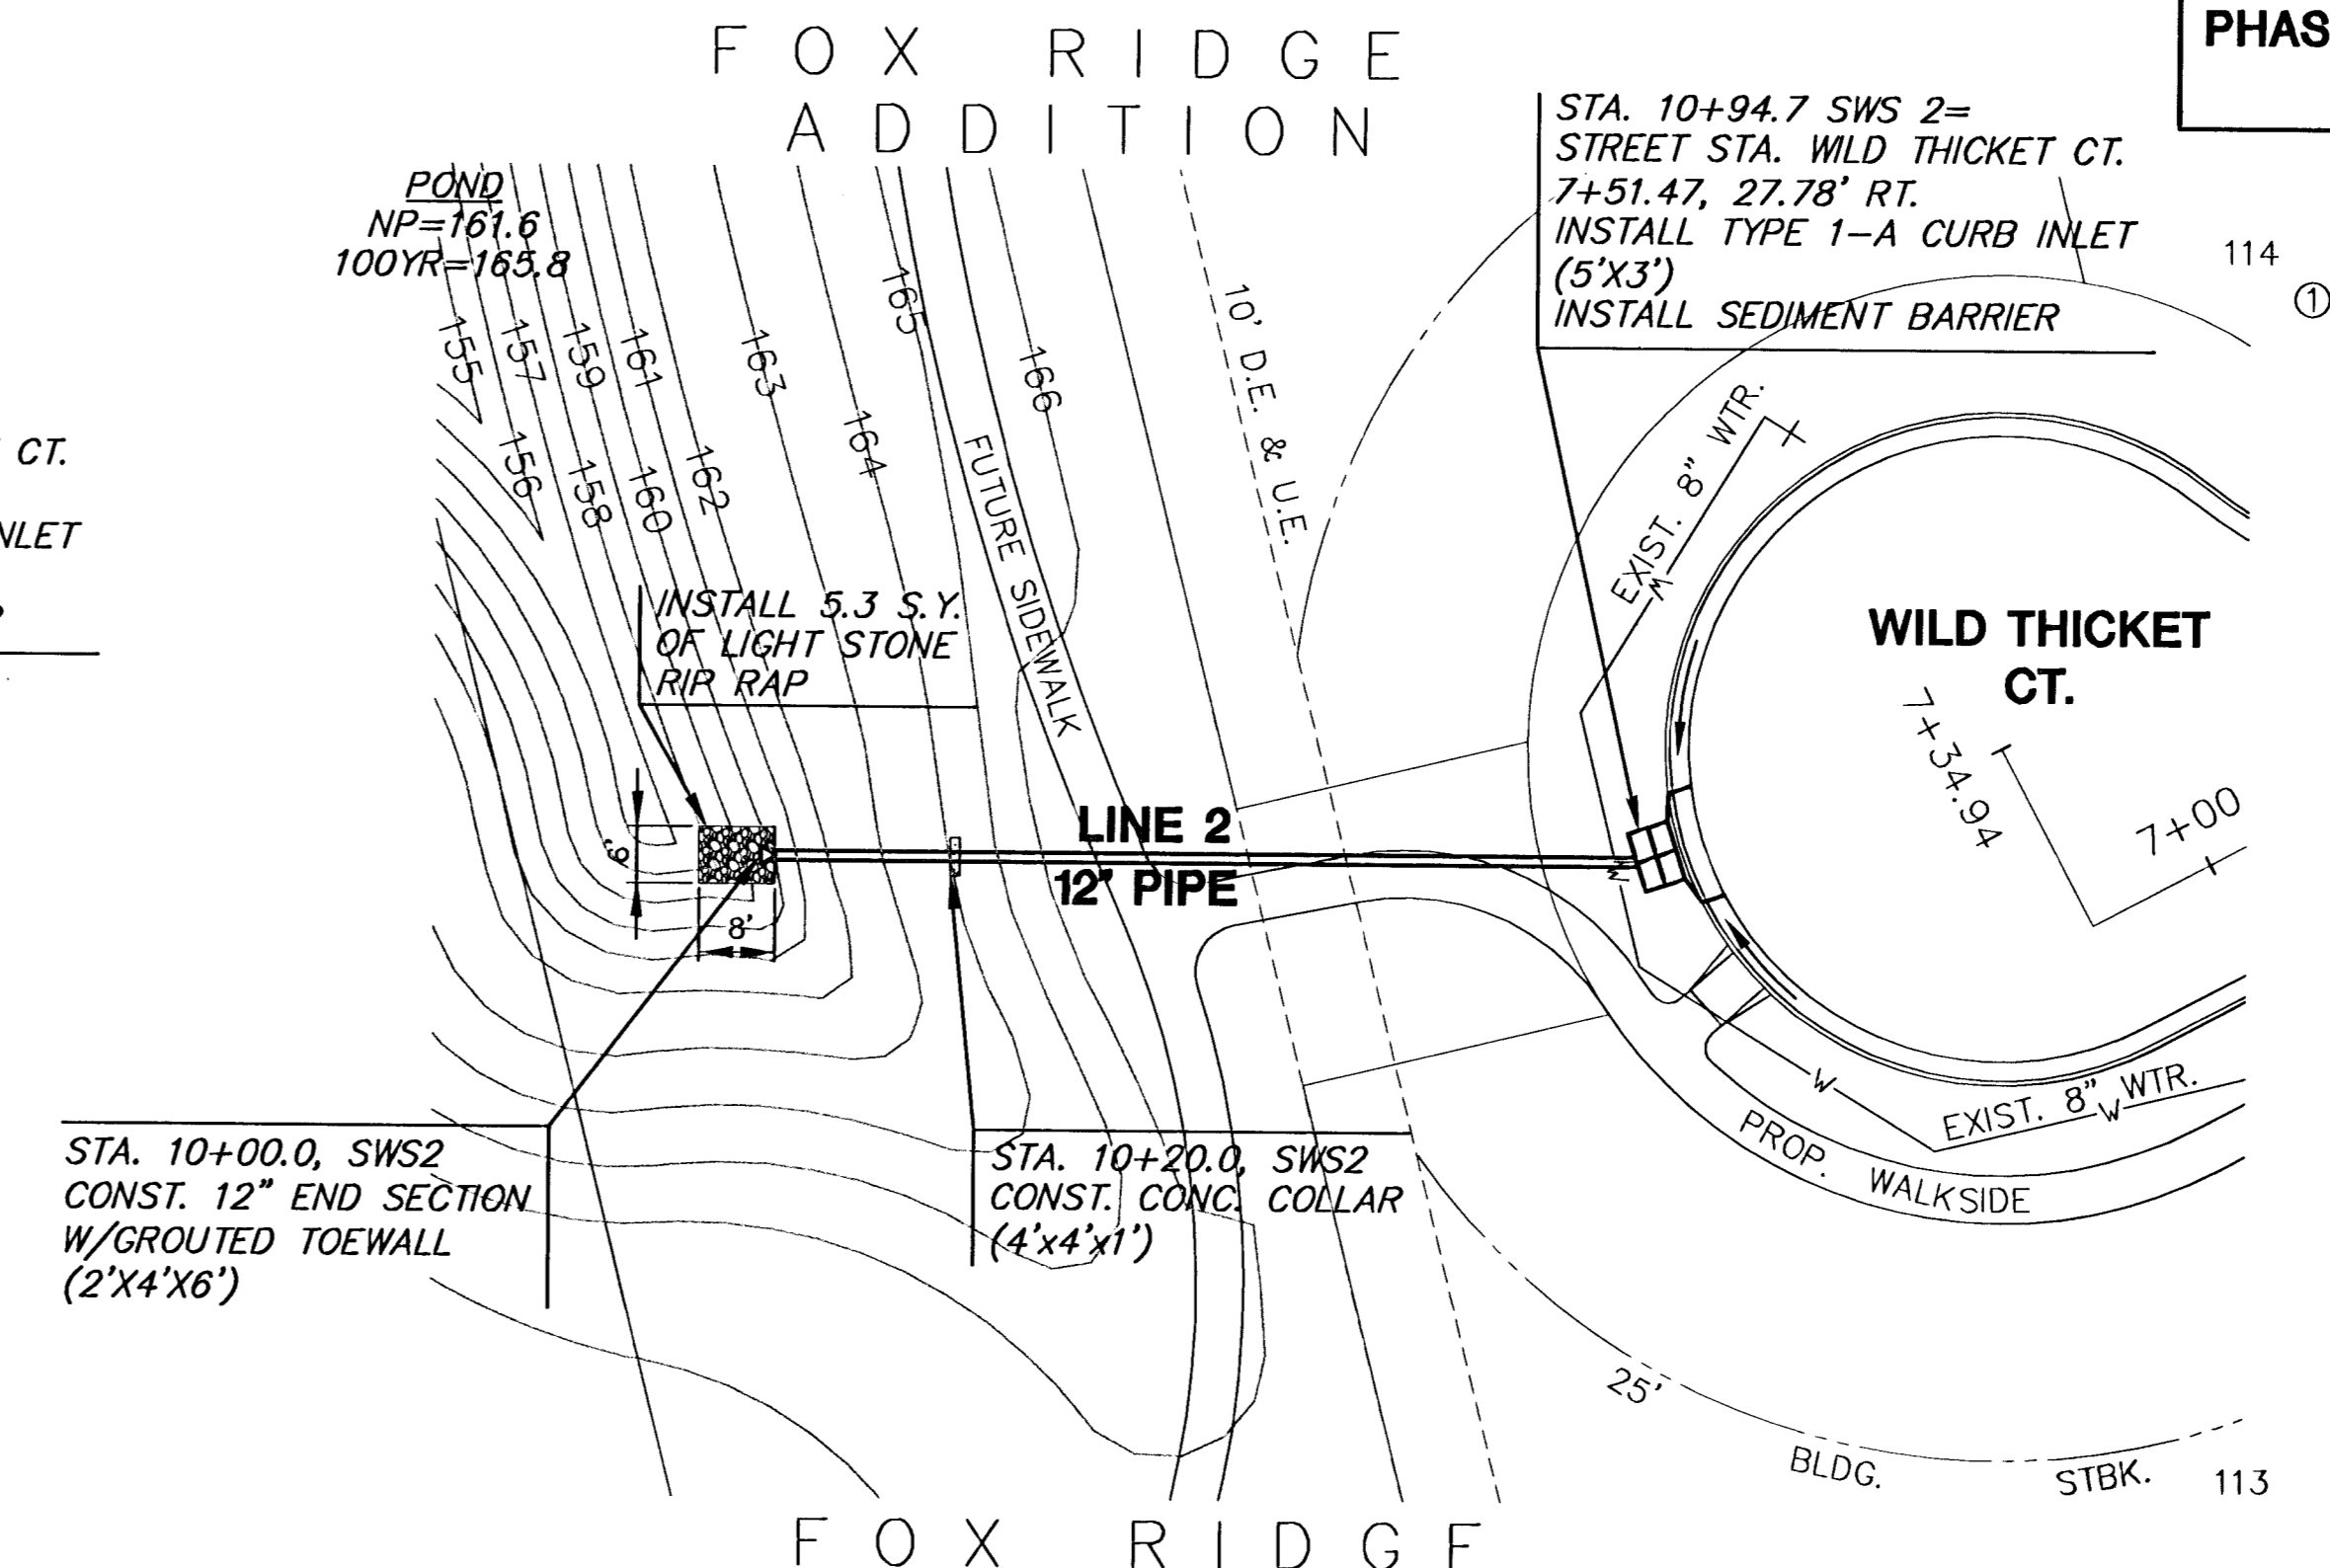


PLAN LINE 2  
SCALE: 1"=20'

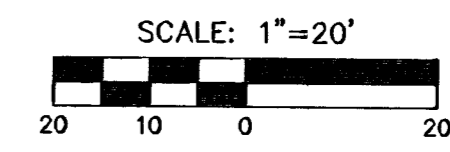


NOTE  
RIPRAP SHALL BE INSTALLED ACCORDING TO STD SPEC WITH TOE WALLS ON ALL UNPROTECTED EDGES. THE TOE WALL SHOWN ON THE PLANS SHALL BE IN ADDITION TO THE STD SPEC.

PROFILE LINE 1

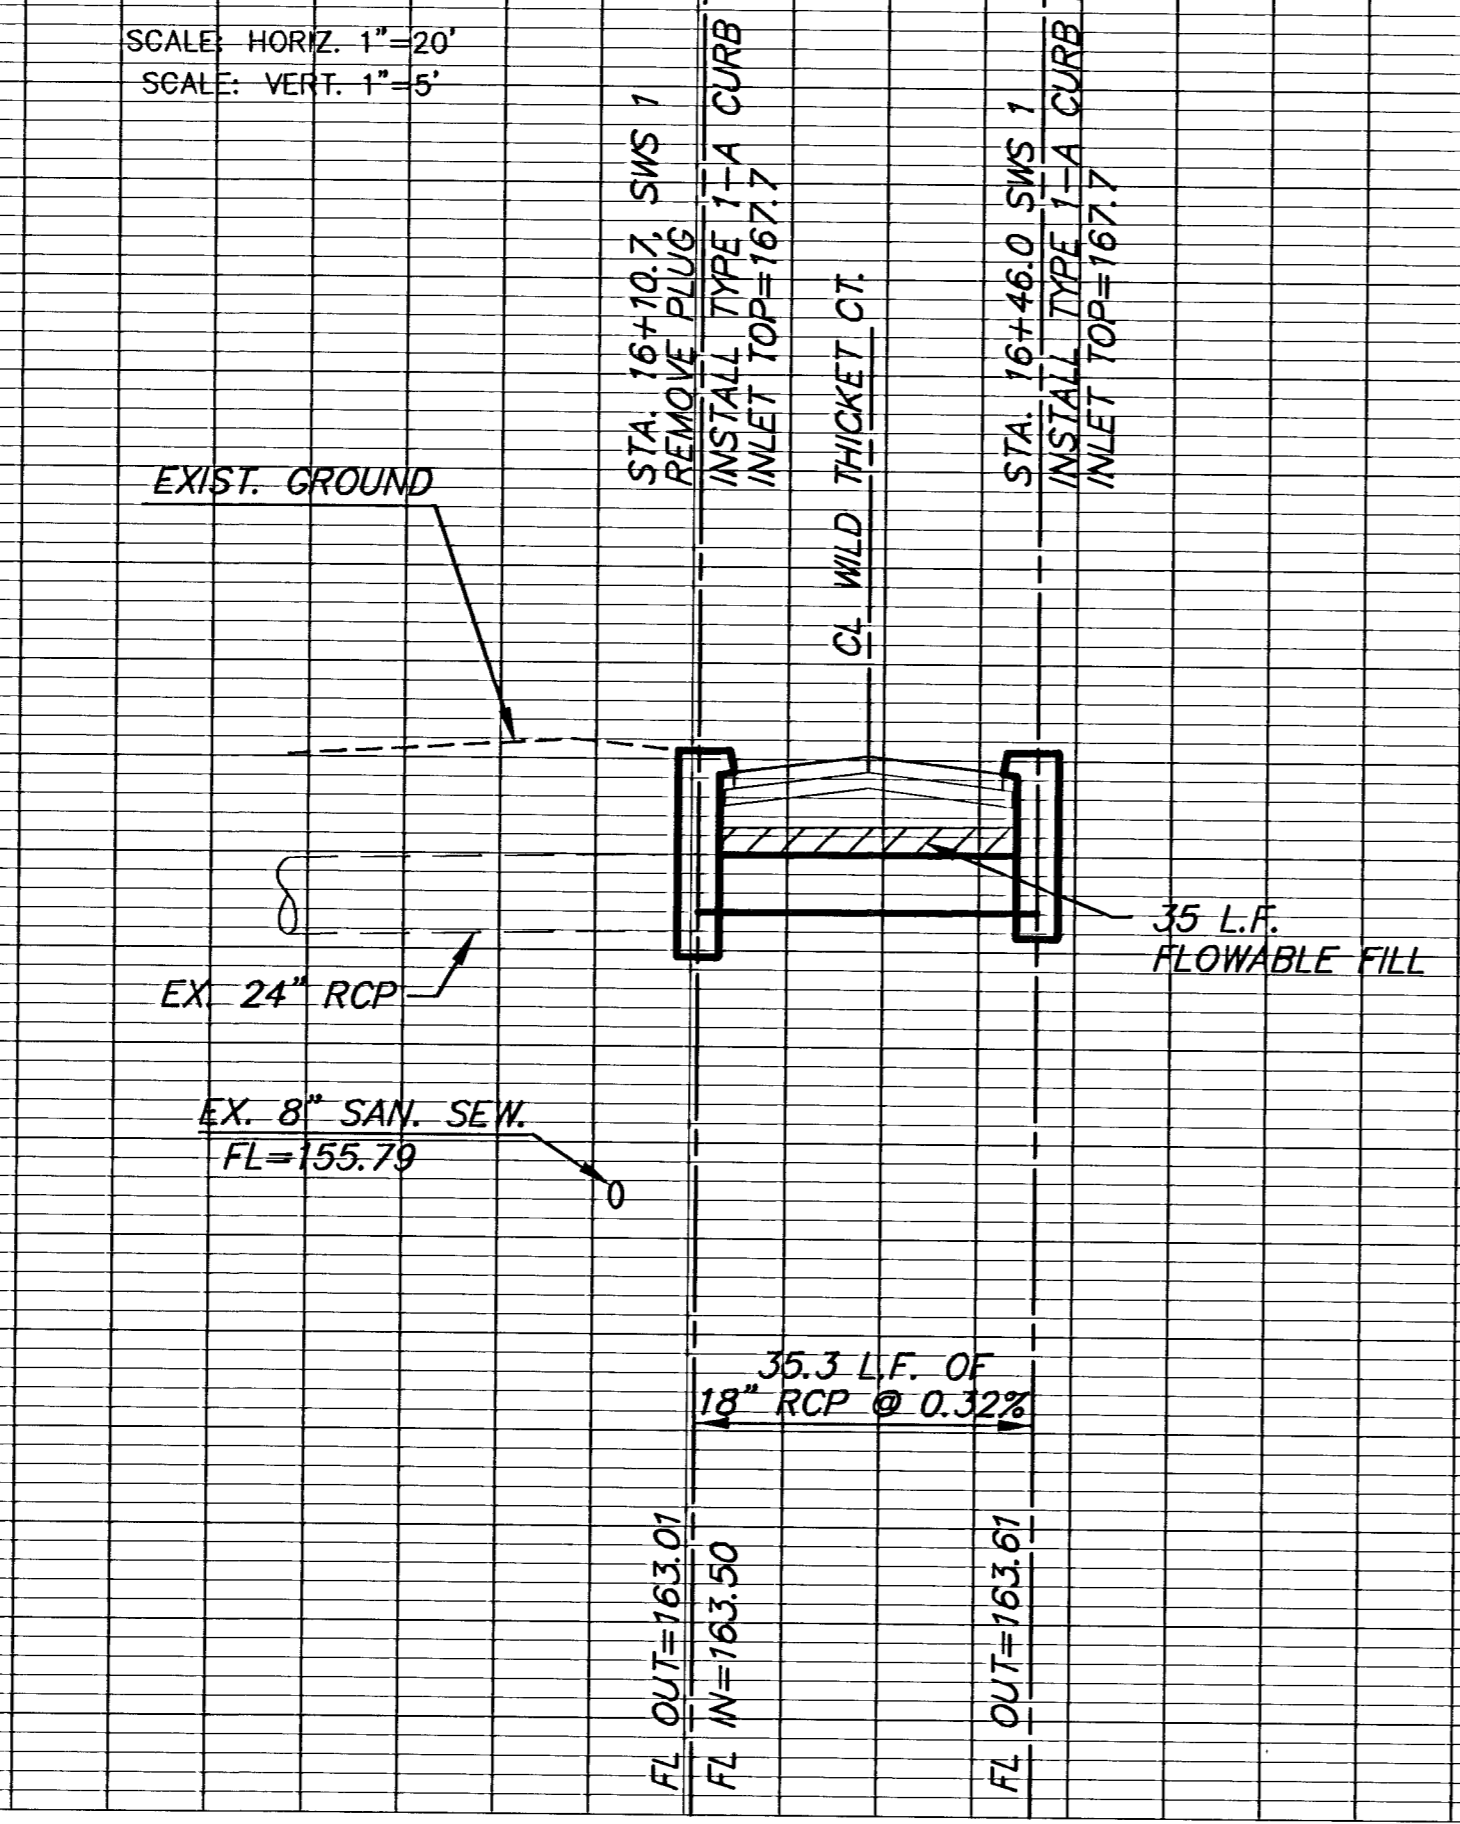

PROFILE LINE 2

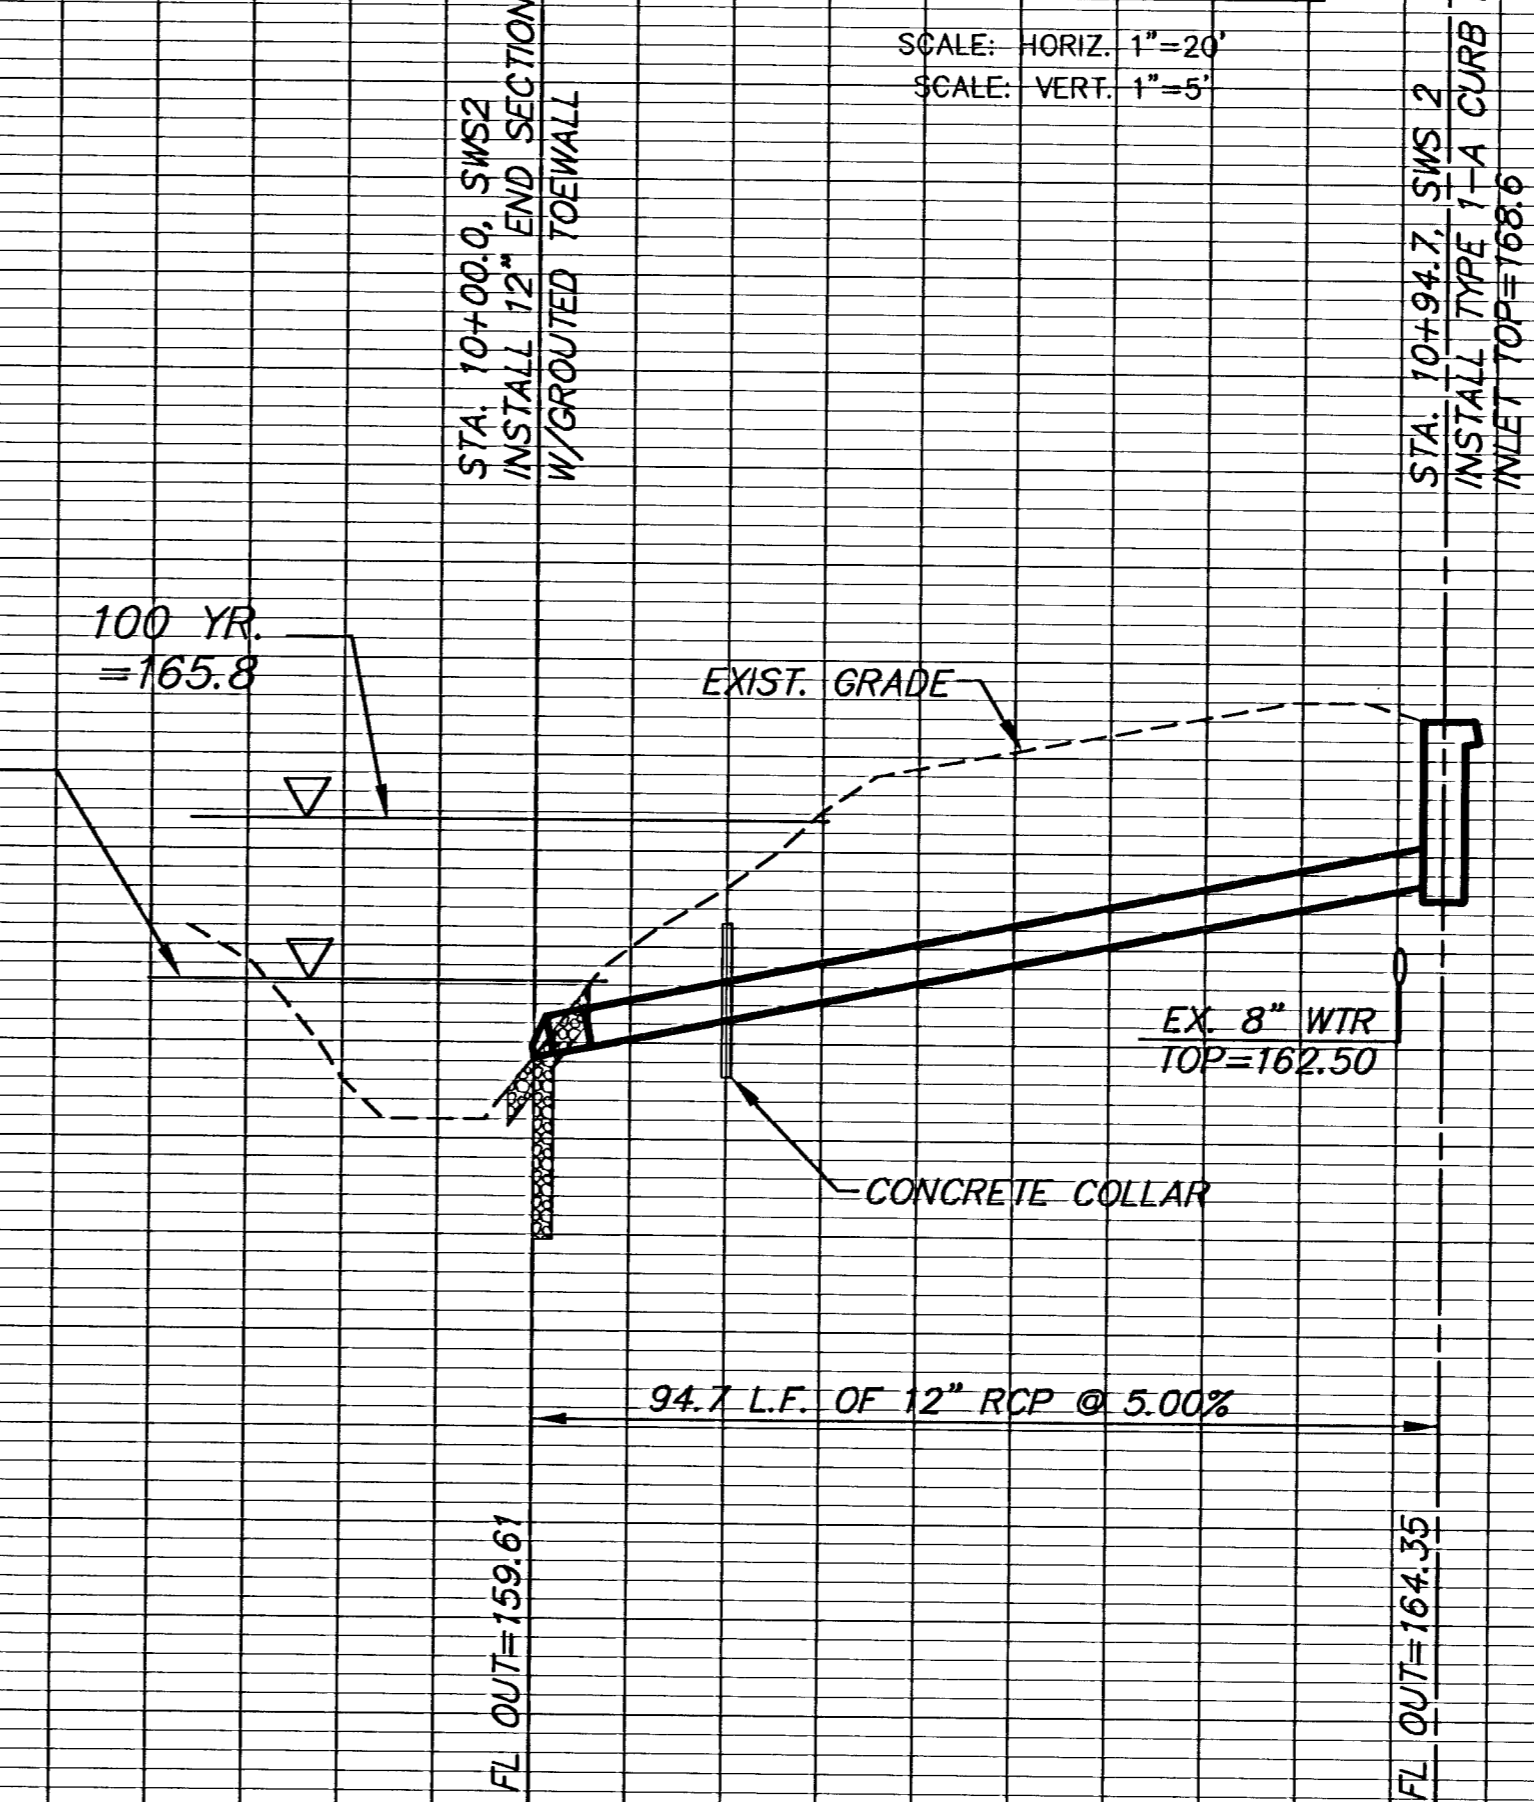

170
165
160
155

170
165
160
155