



EXC = 56.5
LF = 8.9
CF = 7.3

50.00'

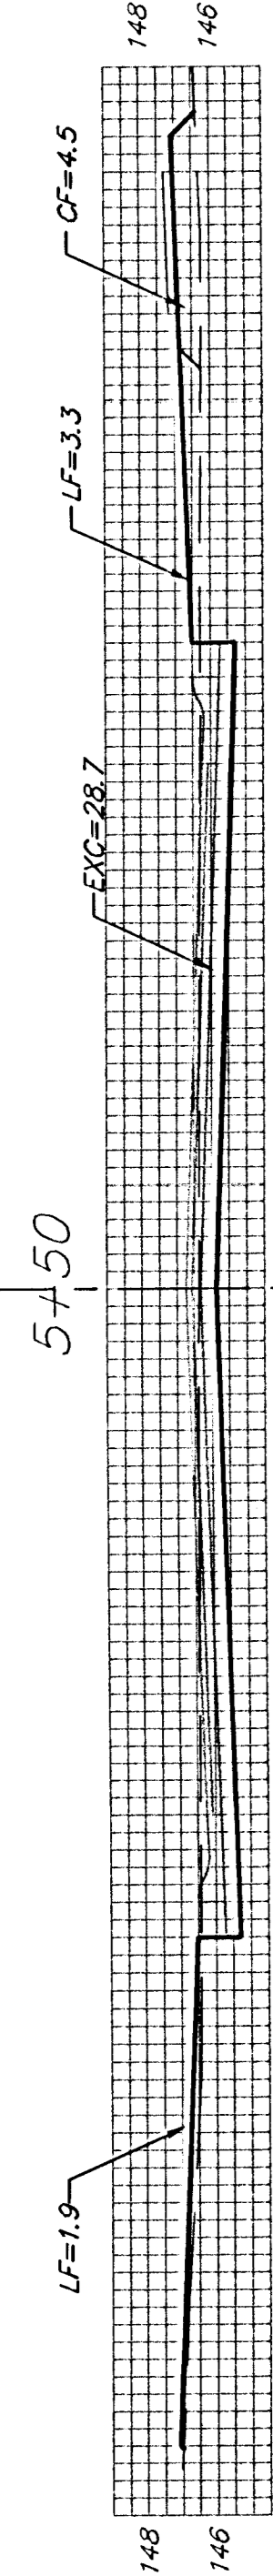


EXC = 38.7
LF = 16.4
CF = 7.8

50.00'

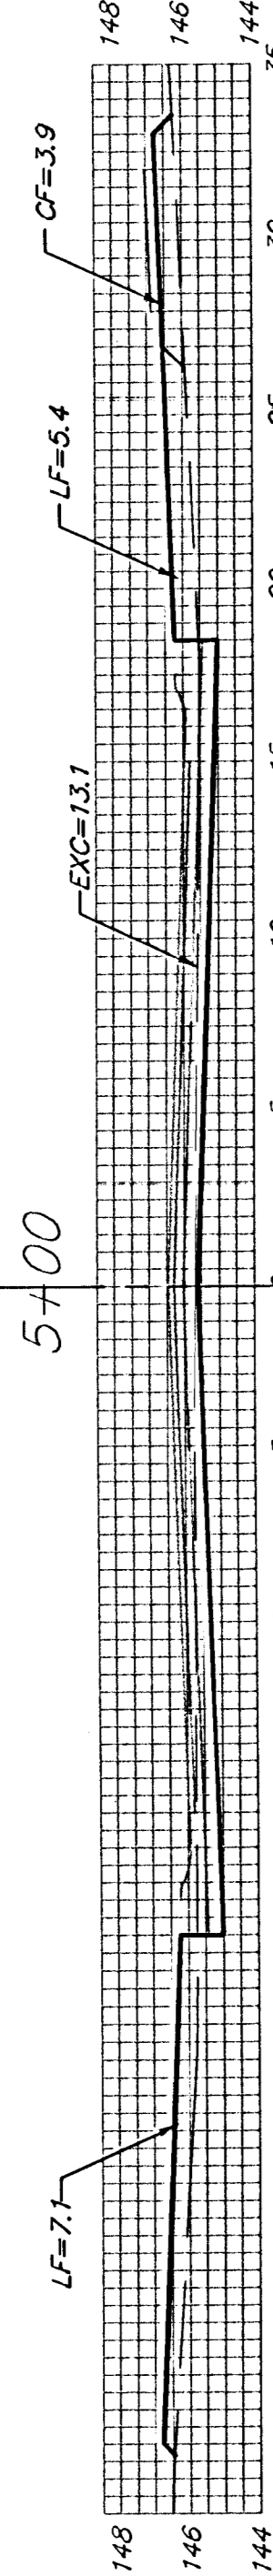


EXC = 5.5
LF = 5.0
CF = 1.7

10.14'

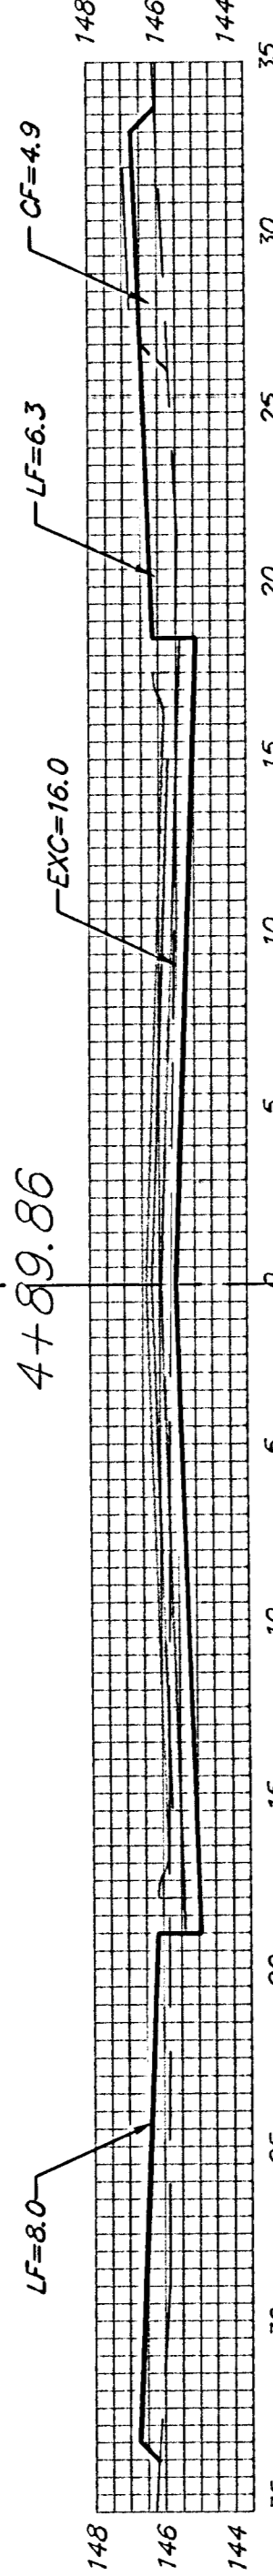


EXC = 21.0
LF = 9.4
CF = 5.1

25.07'

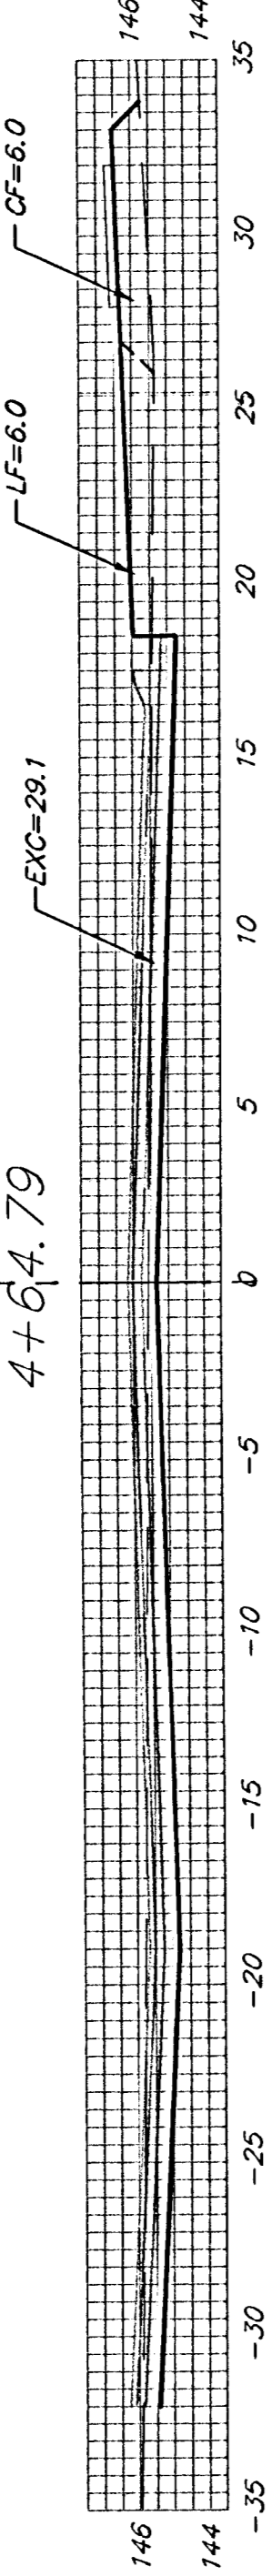


EXC = 24.2
LF = 7.5
CF = 5.3

25.09'

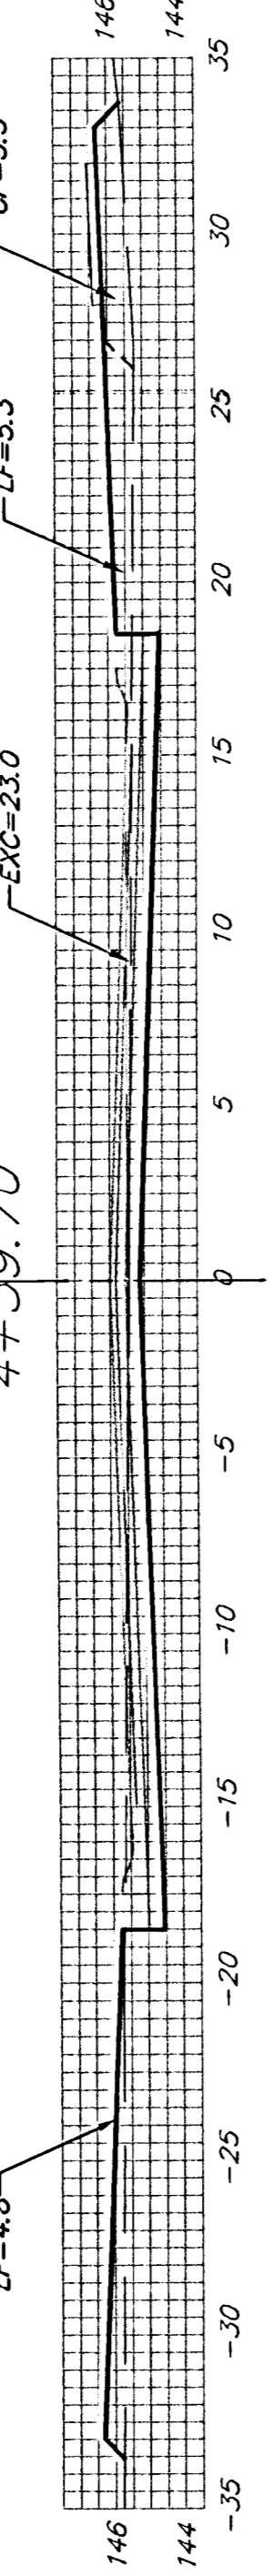


EXC = 34.2
LF = 7.4
CF = 3.9

39.70'

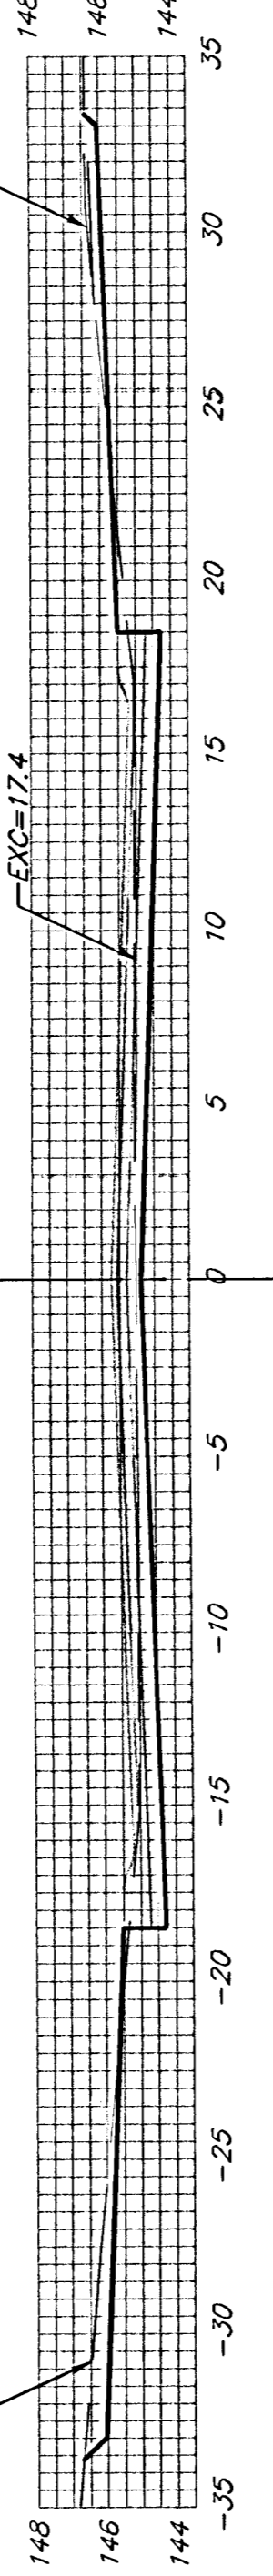


EXC = 50.1
LF = 0.0
CF = 0.0

50.00'

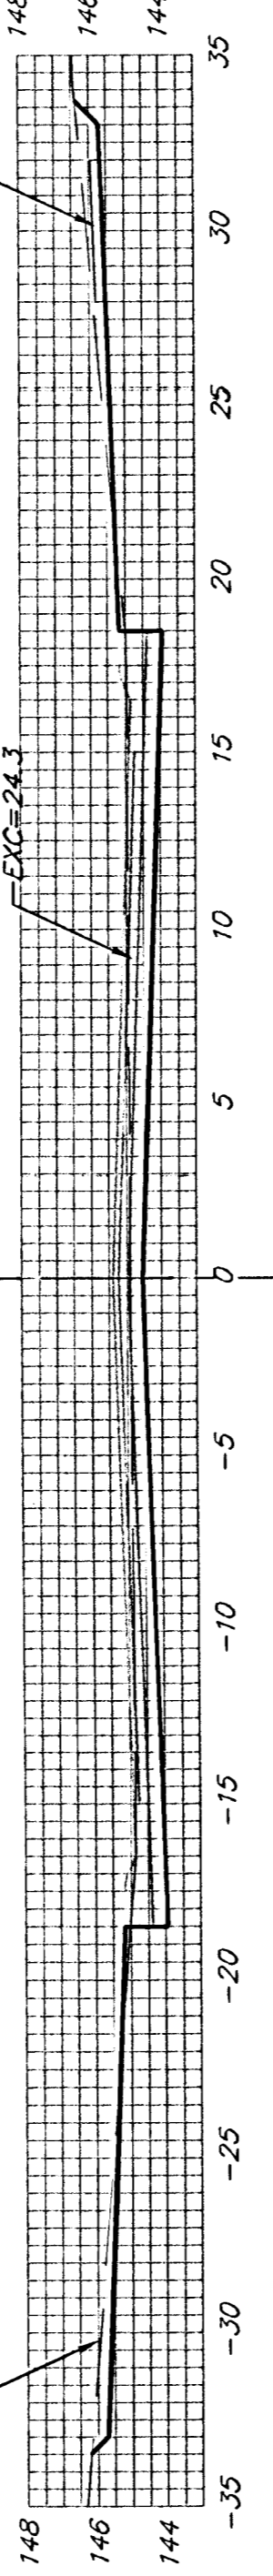


EXC = 63.1
LF = 0.0
CF = 0.0

50.00'

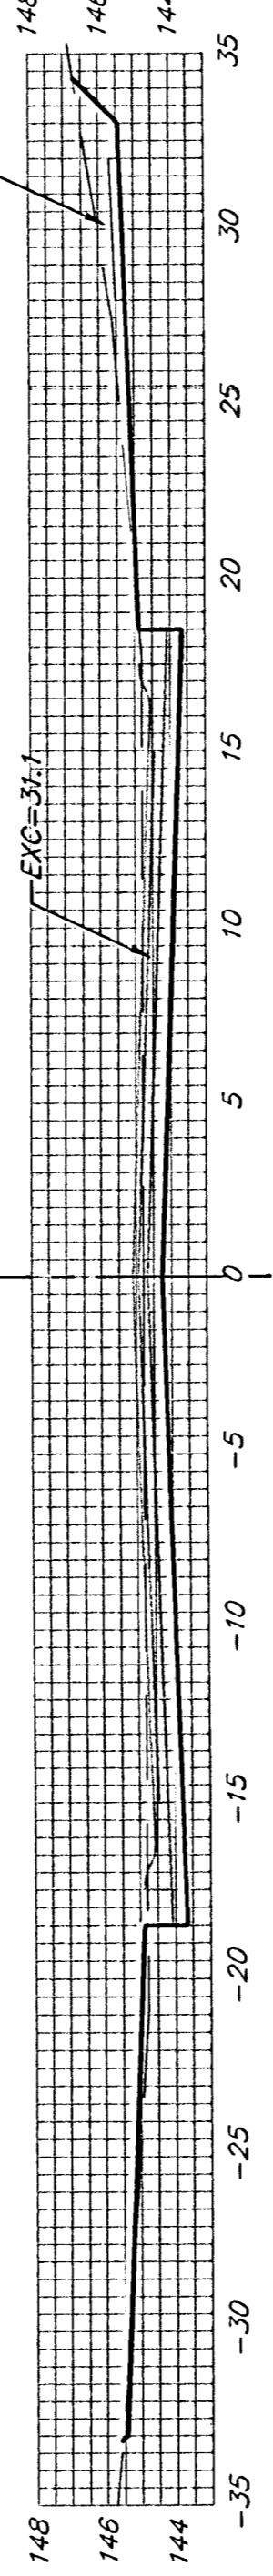


EXC = 74.3
LF = 0.0
CF = 0.0

50.00'

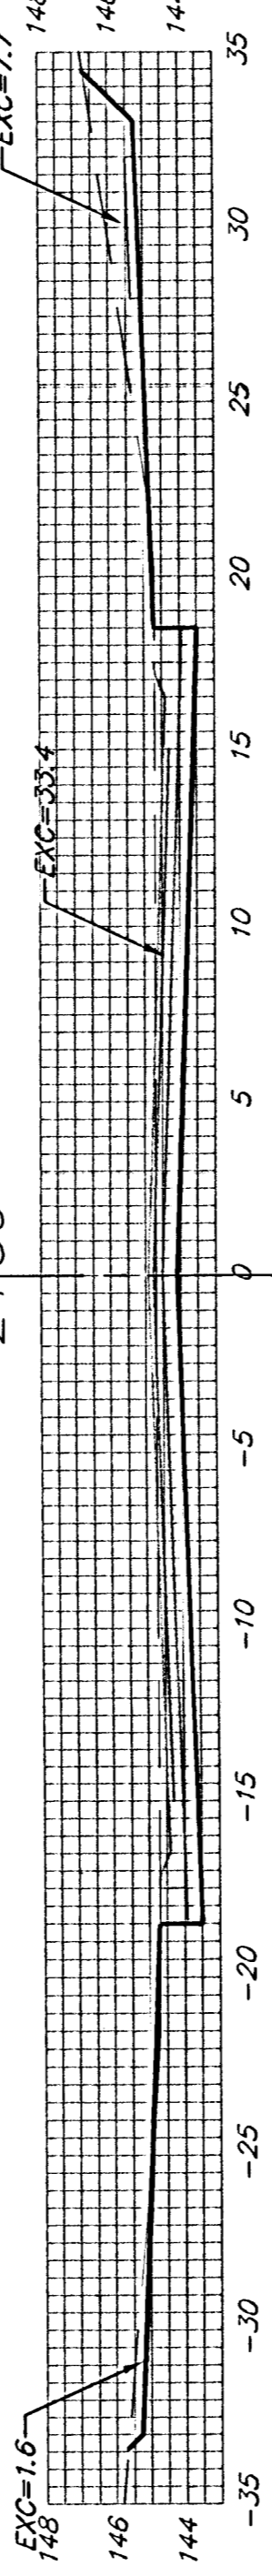


EXC = 84.7
LF = 0.0
CF = 0.0

50.00'

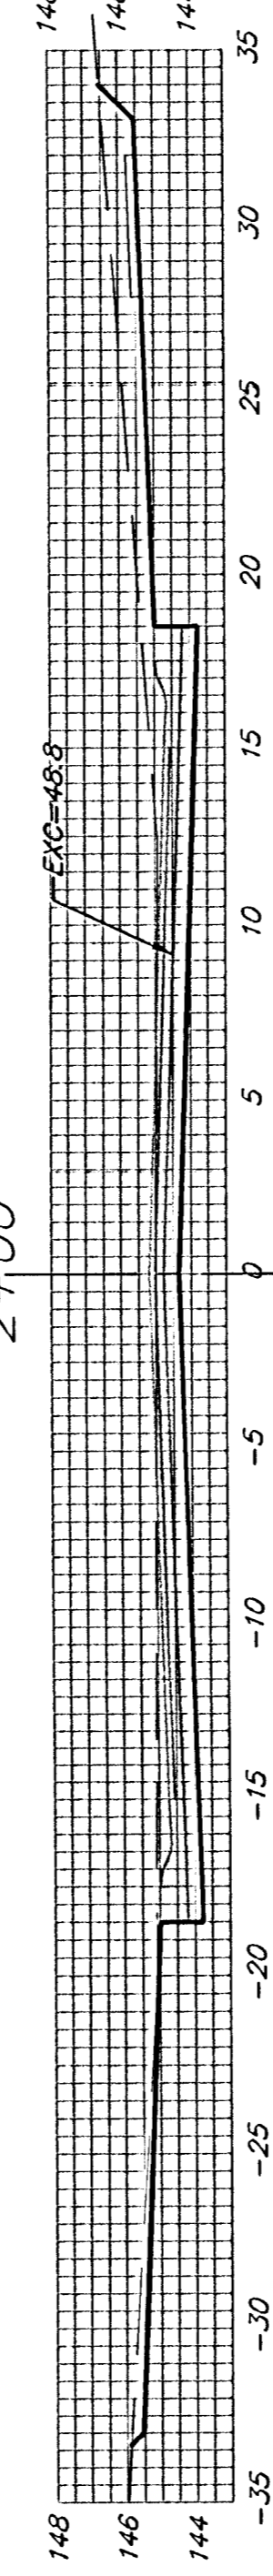


EXC = 97.5
LF = 0.0
CF = 0.0

41.69'

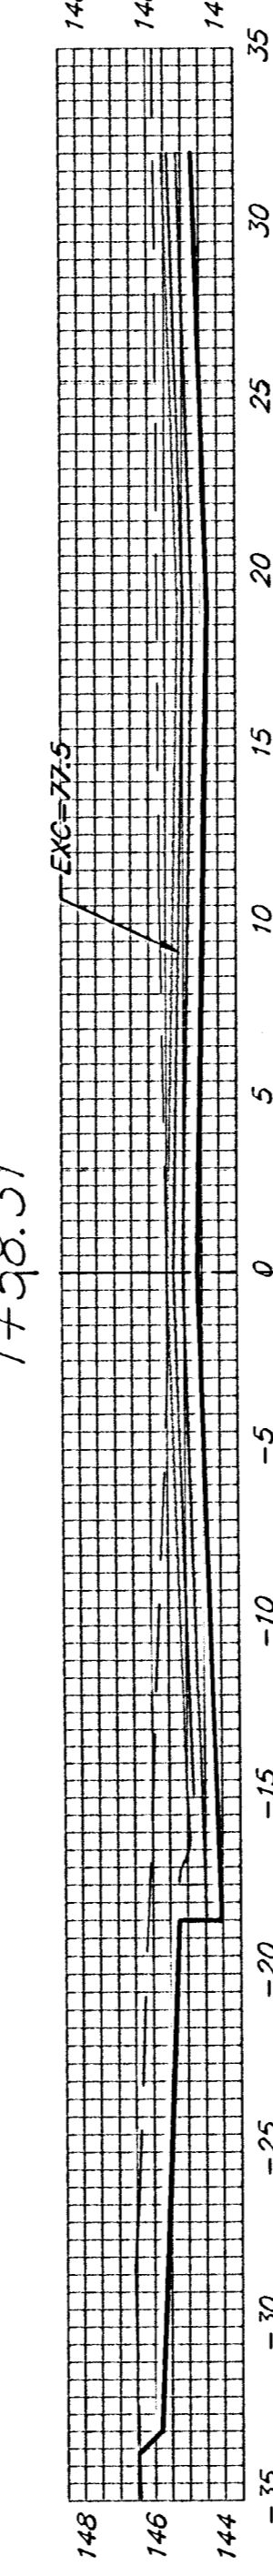


EXC = 72.9
LF = 0.0
CF = 0.0

23.59'

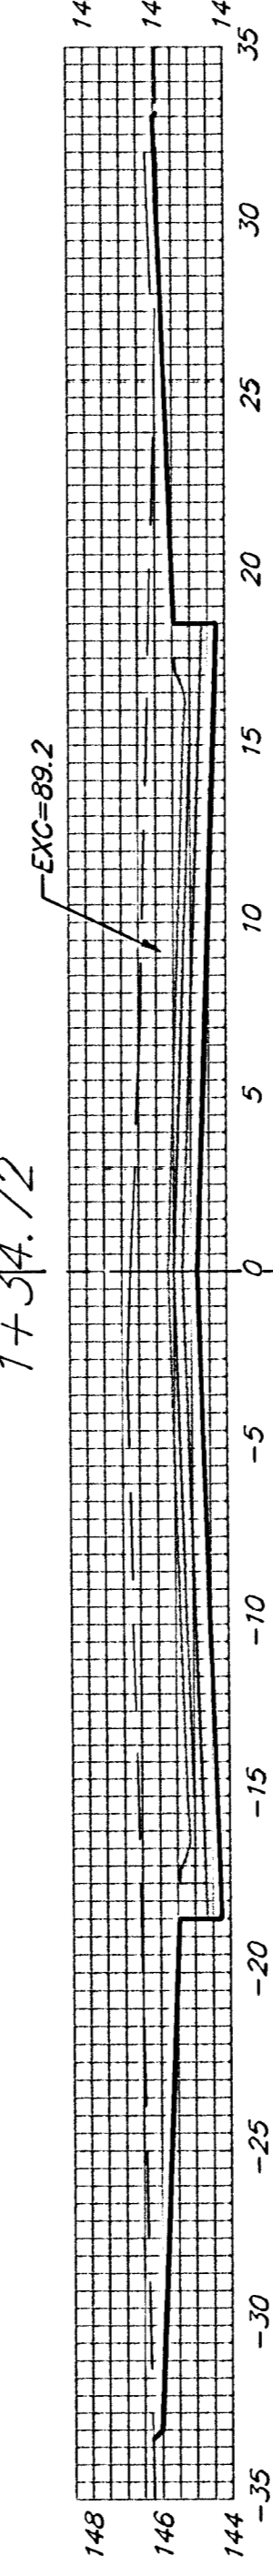


EXC = 73.6
LF = 0.0
CF = 0.0

23.59'

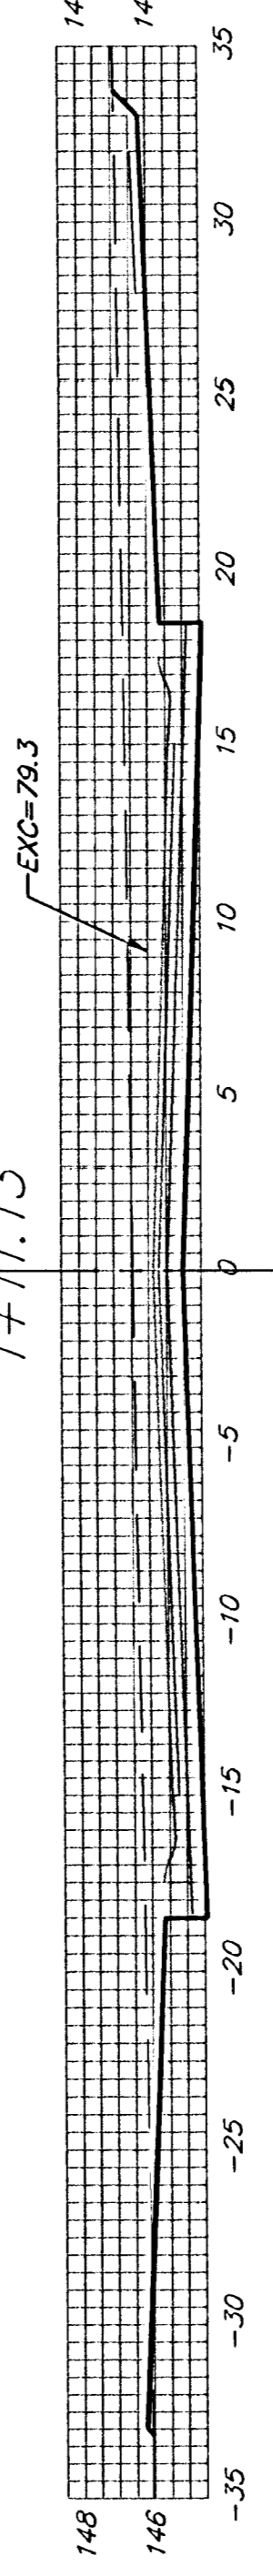


EXC = 28.6
LF = 0.0
CF = 0.0

11.13'

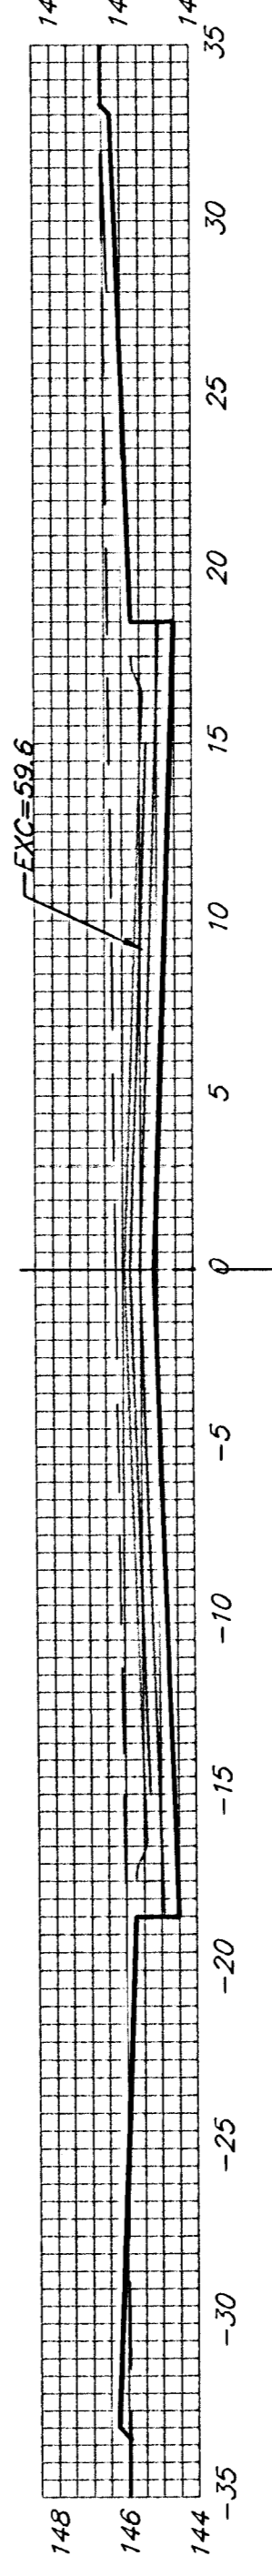


EXC = 69.0
LF = 10.6
CF = 0.6

50.00'

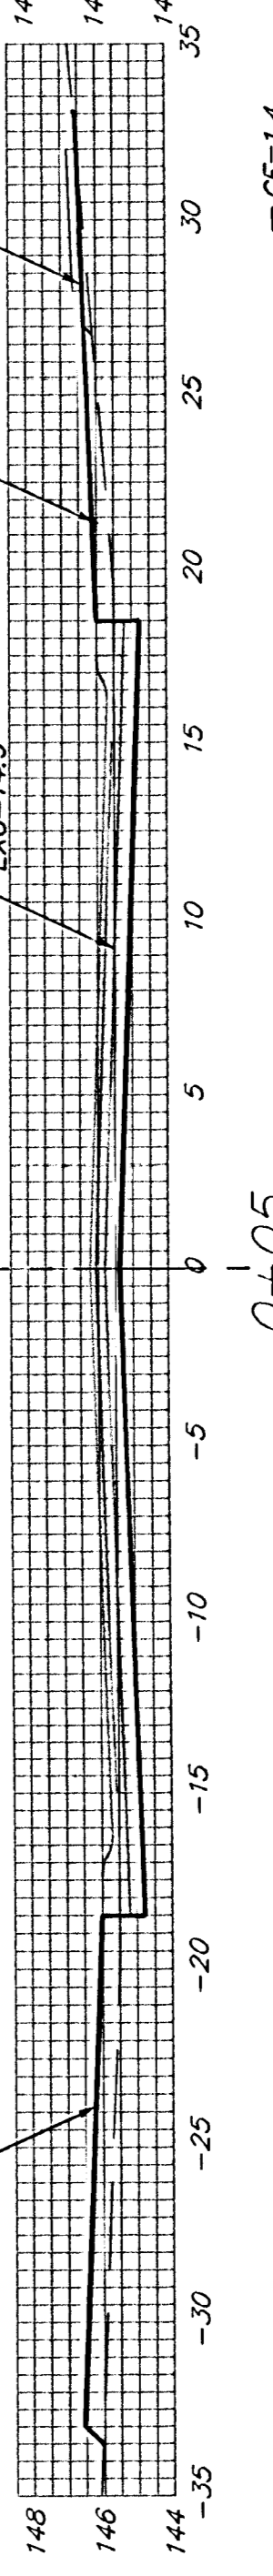

EXC = 26.4
LF = 16.6
CF = 1.7

45.00'

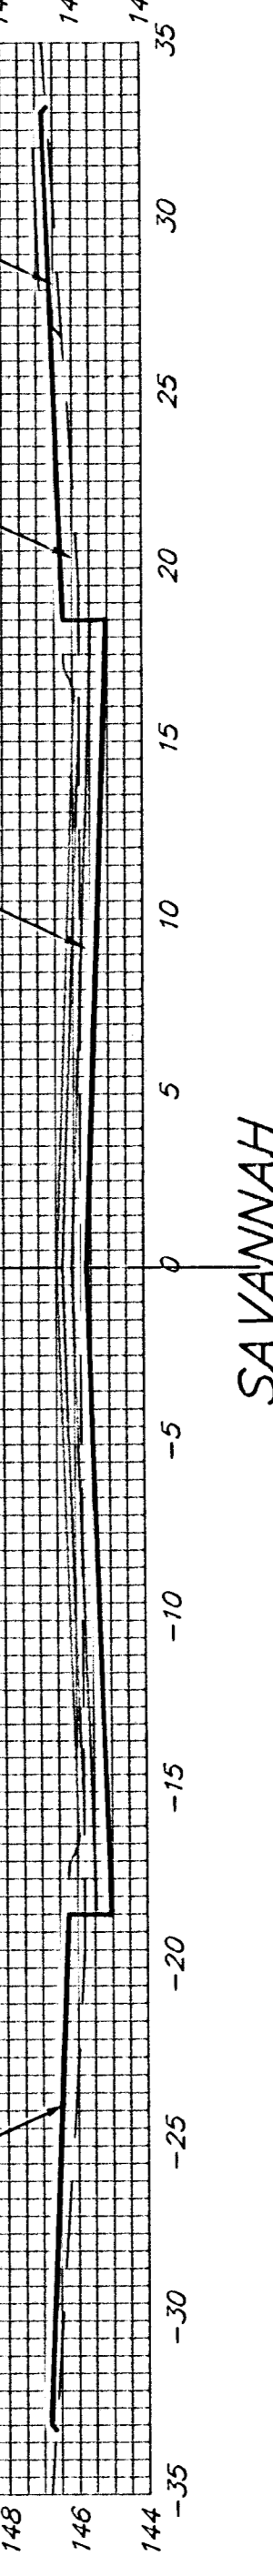

SAVANNAH

Sheet Totals:
Excavation = 820.3 C.Y.
Loose Fill = 81.8 C.Y.
Compacted Fill = 33.4 C.Y.



Baughman Company, P.A. 315 Ella St. Wichita, KS 67211 P3162621711 F31626210149
ENGINEERING | SURVEYING | PLANNING | LANDSCAPE ARCHITECTURE
PROJECT NUMBER SHEET
472 20 OF 29
SouthernRidge2nd/Phase2/XS1 0509E350