


NOTE: POUR IN (2) 2' LIFTS


**ELEVATION: GROUDED TOE WALL**

NOT TO SCALE

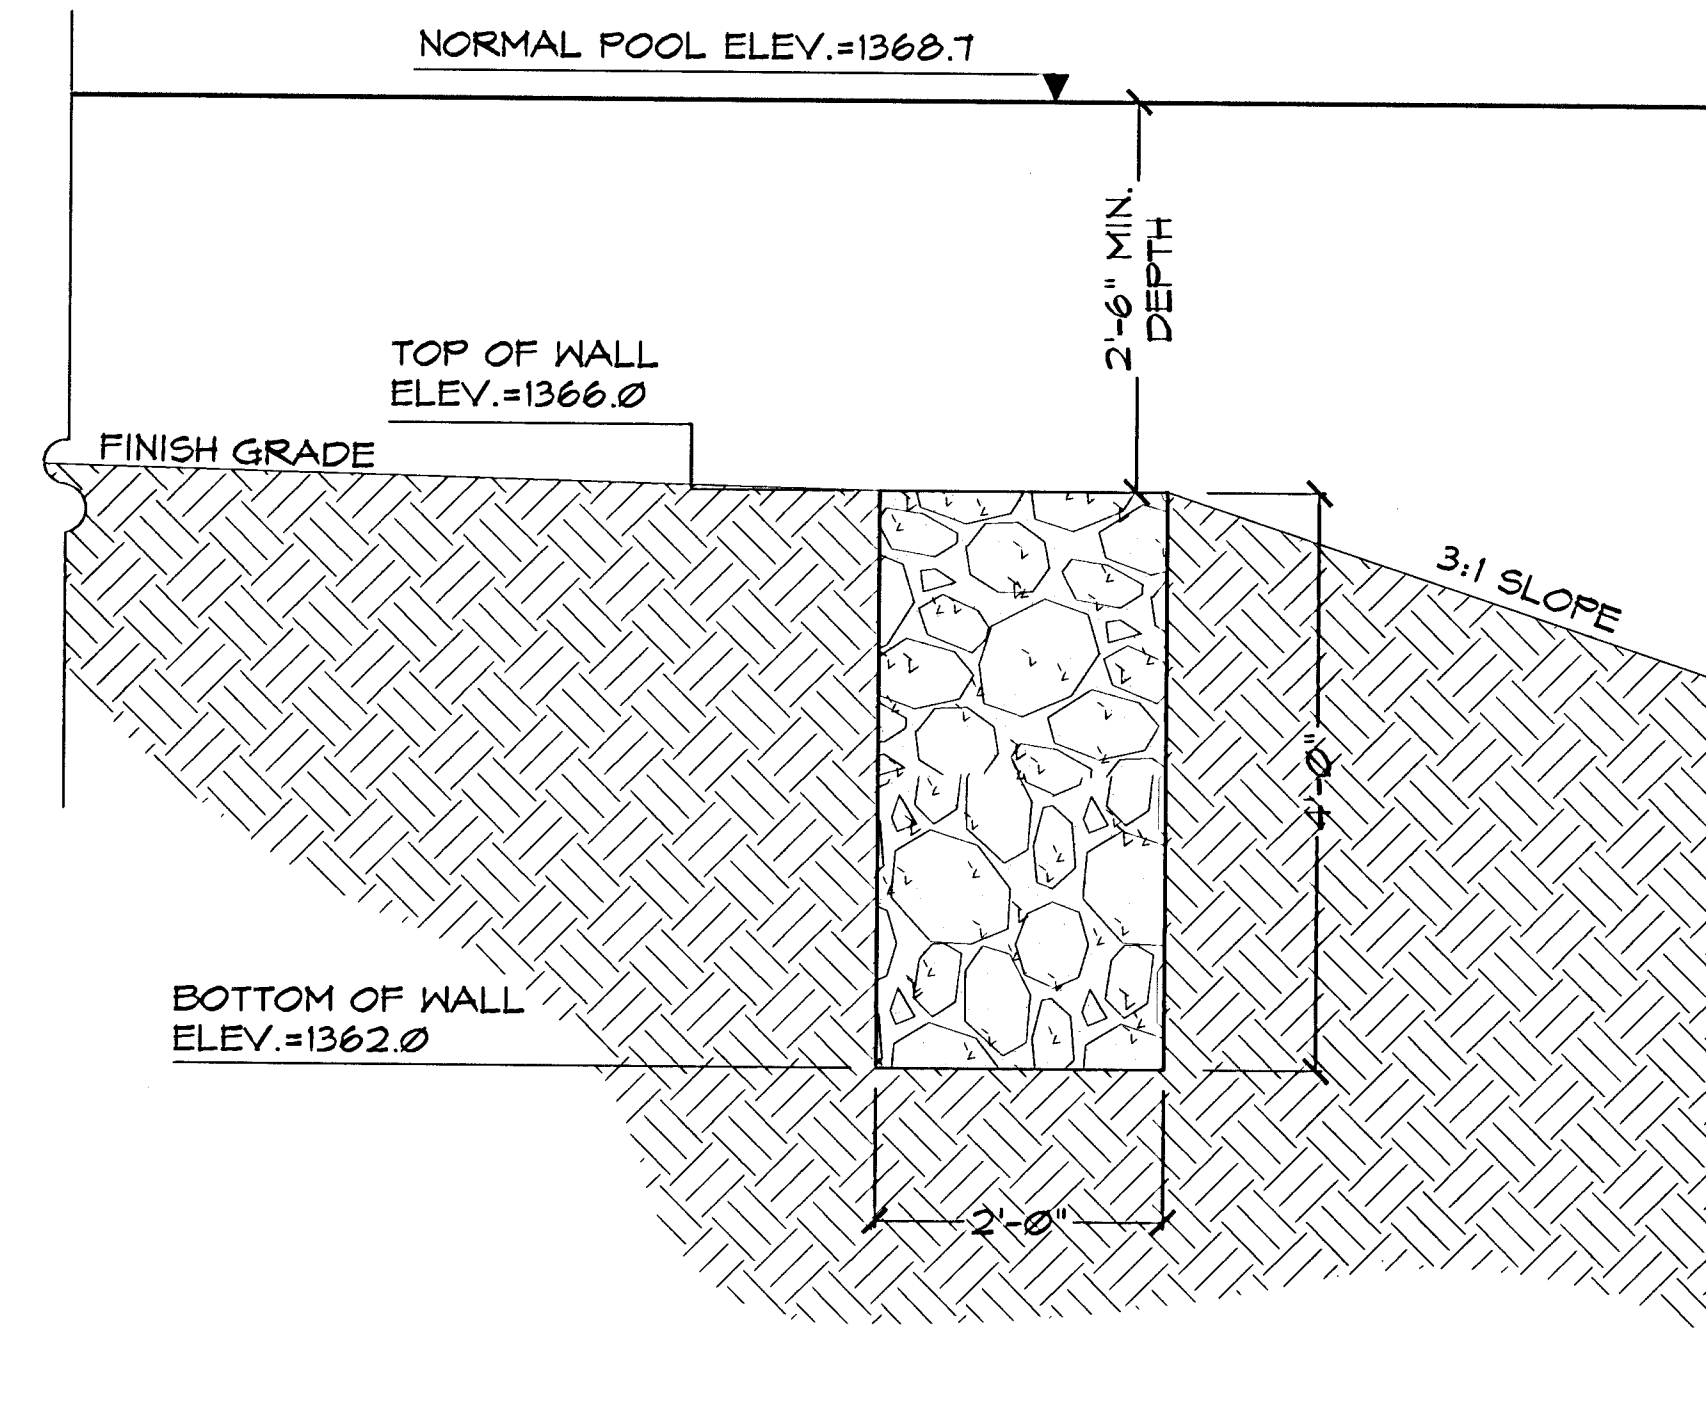

**SECTION 'B-B': GROUDED TOE WALL**

NOT TO SCALE

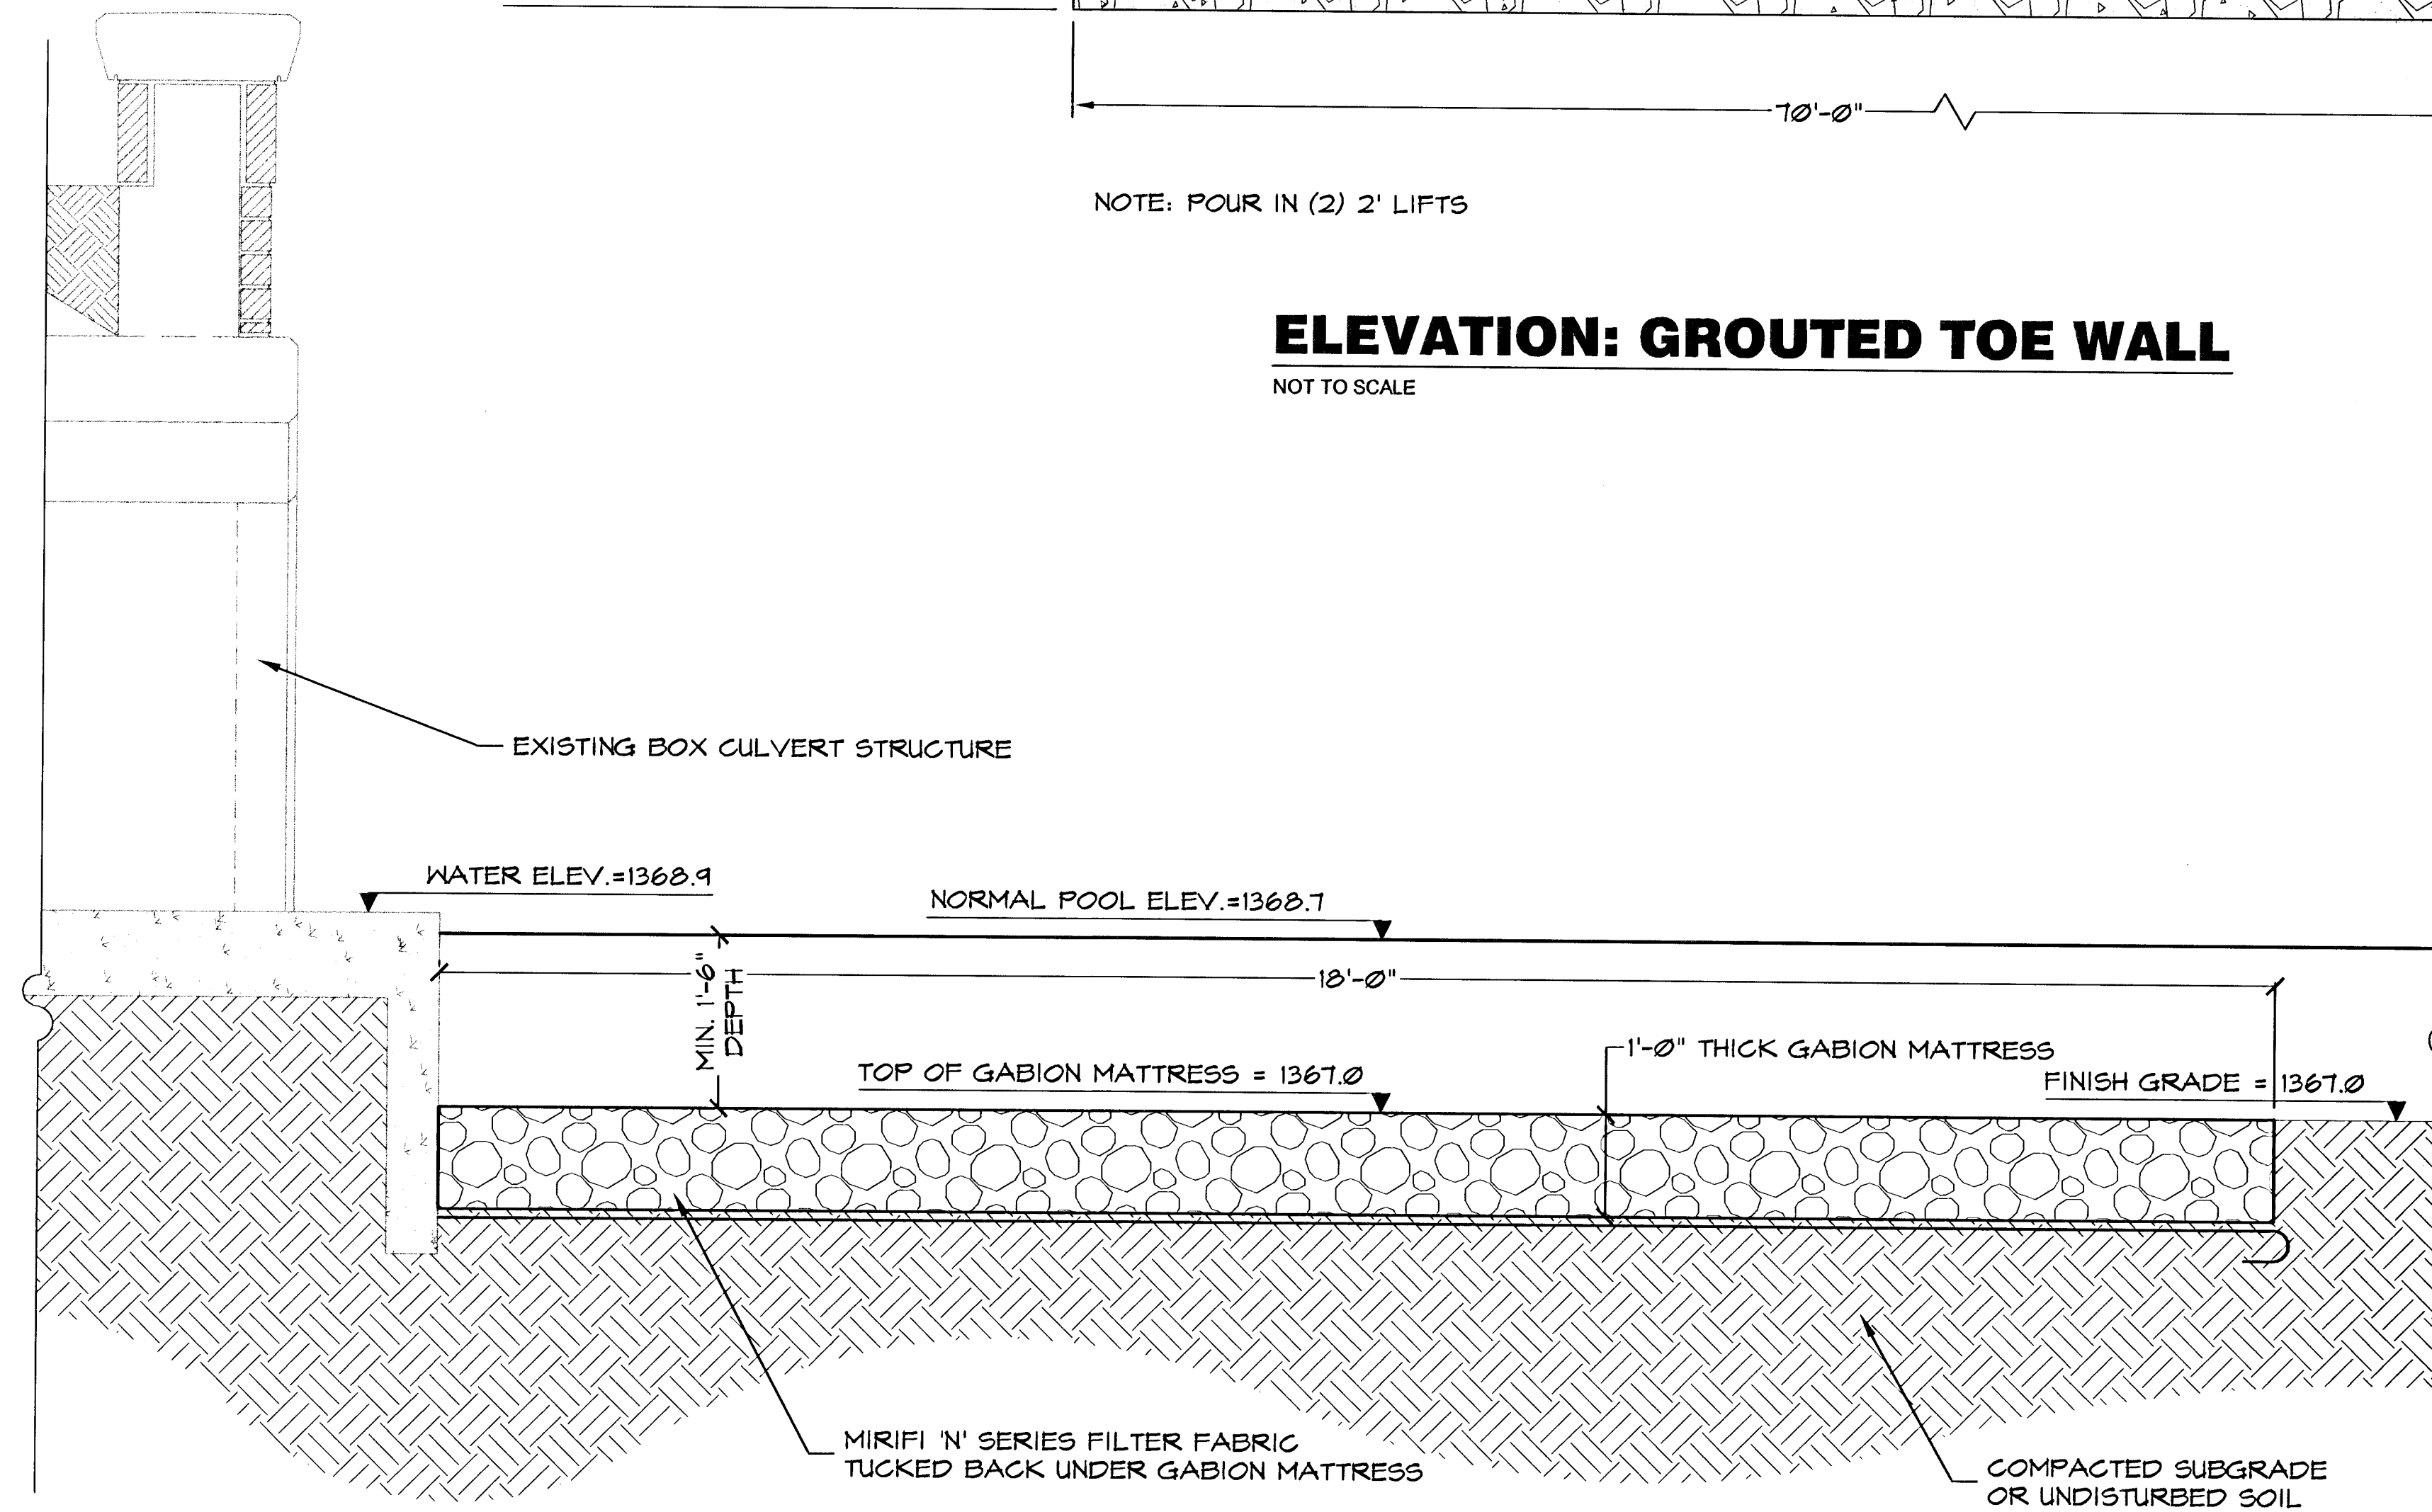

**SECTION 'A-A'**

NOT TO SCALE

H:\CIVIL\02014\DWG\Lakes\Seawall\North Seawall\SWALLD11.DWG 07/28/2005 04:08:22 PM CST



**WATERFRONT ADDITION**  
PROJECT NAME

**GABION MATTRESS & TOE WALL DETAILS**  
SHEET TITLE

DESIGN BY: DBG DRAWN BY: DBG CHECKED BY: JAG

DATE: JULY 2005 JOB NO.: 02014 SHEET/OF: 4 / 11