




EXC = 31.1
LF = 12.8
CF = 0.9

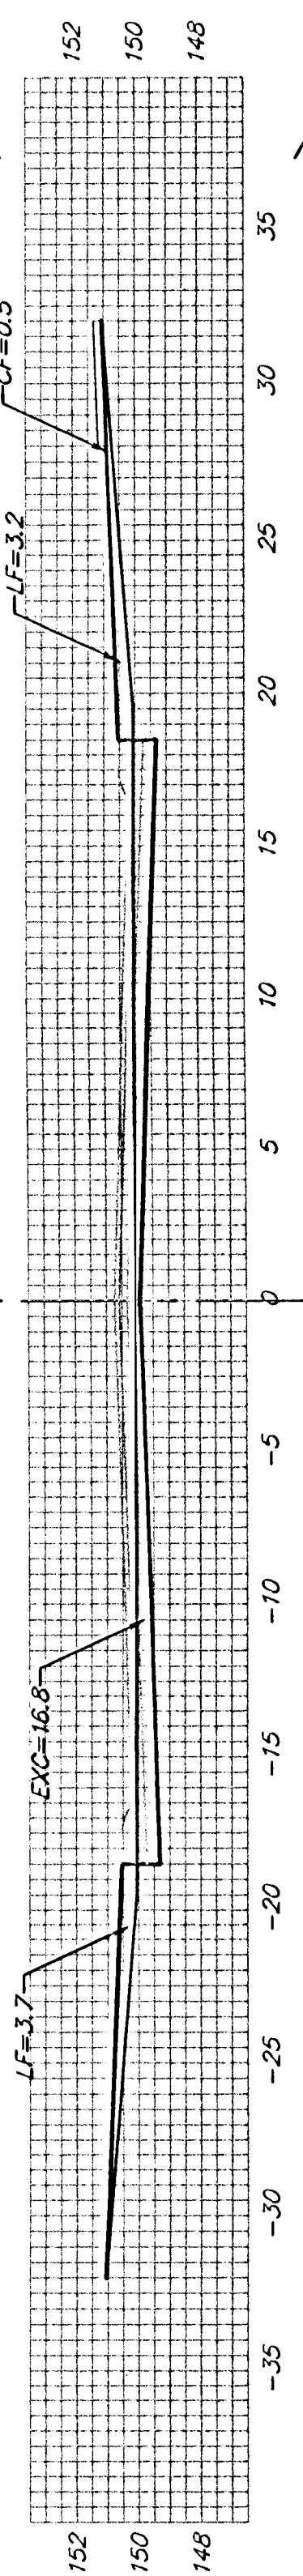


EXC = 31.1
LF = 13.2
CF = 0.9

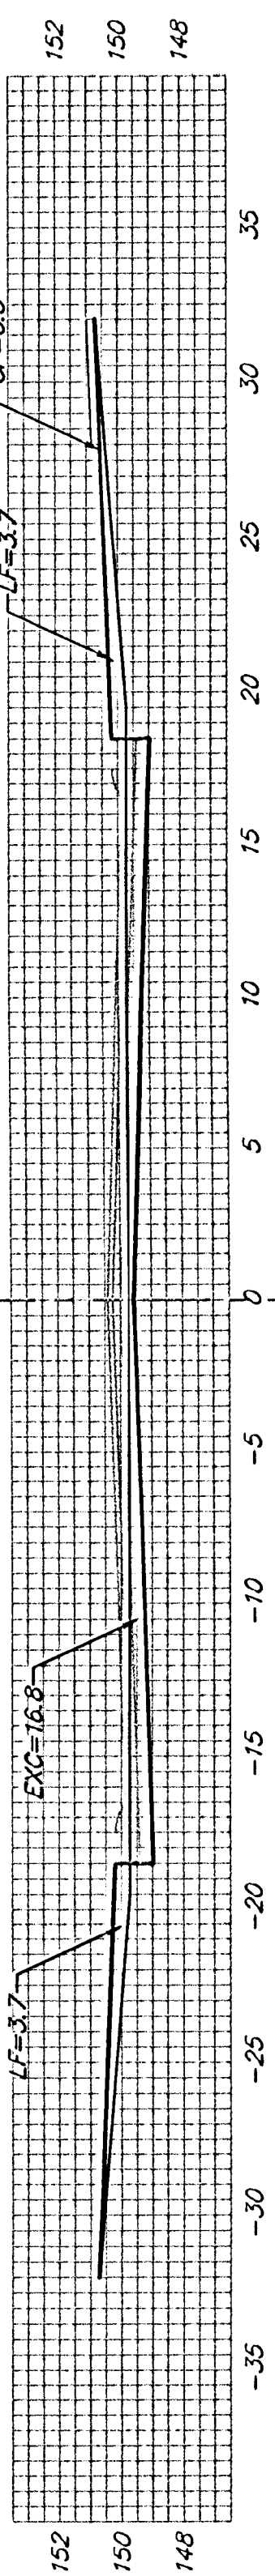


EXC = 37.7
LF = 13.7
CF = 0.8

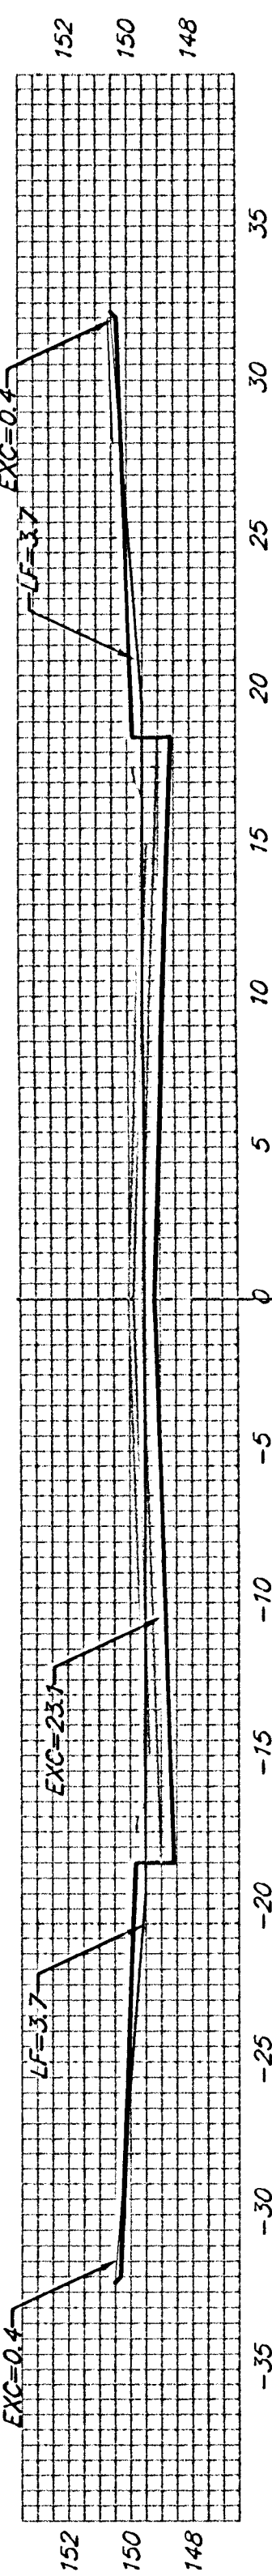

EXC = 53.1
LF = 7.6
CF = 0.4

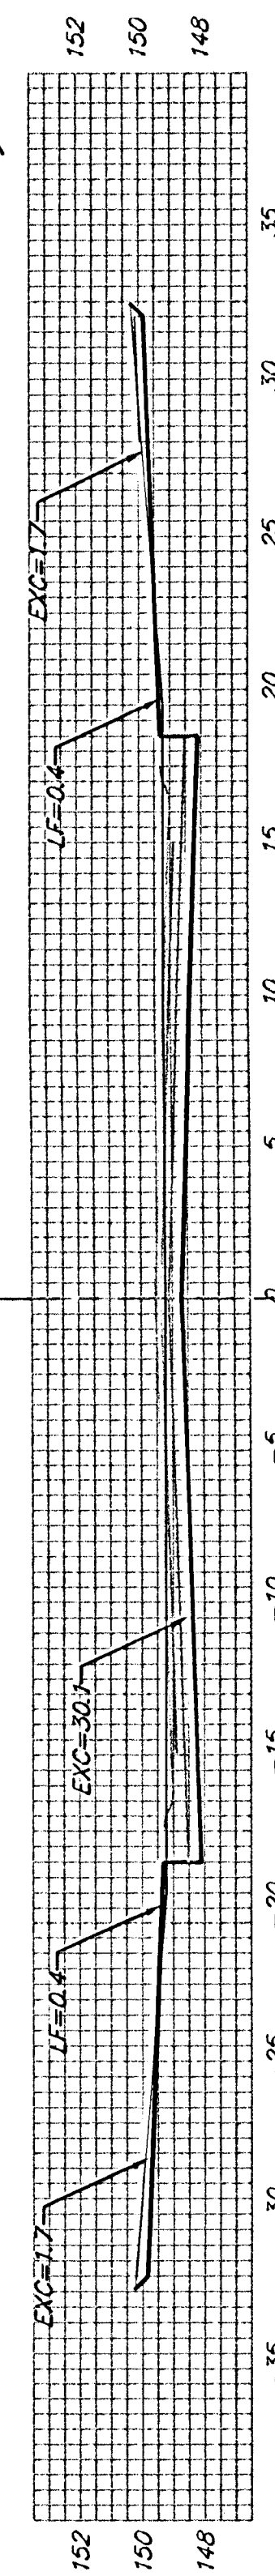


EXC = 72.0
LF = 0.7
CF = 0.0

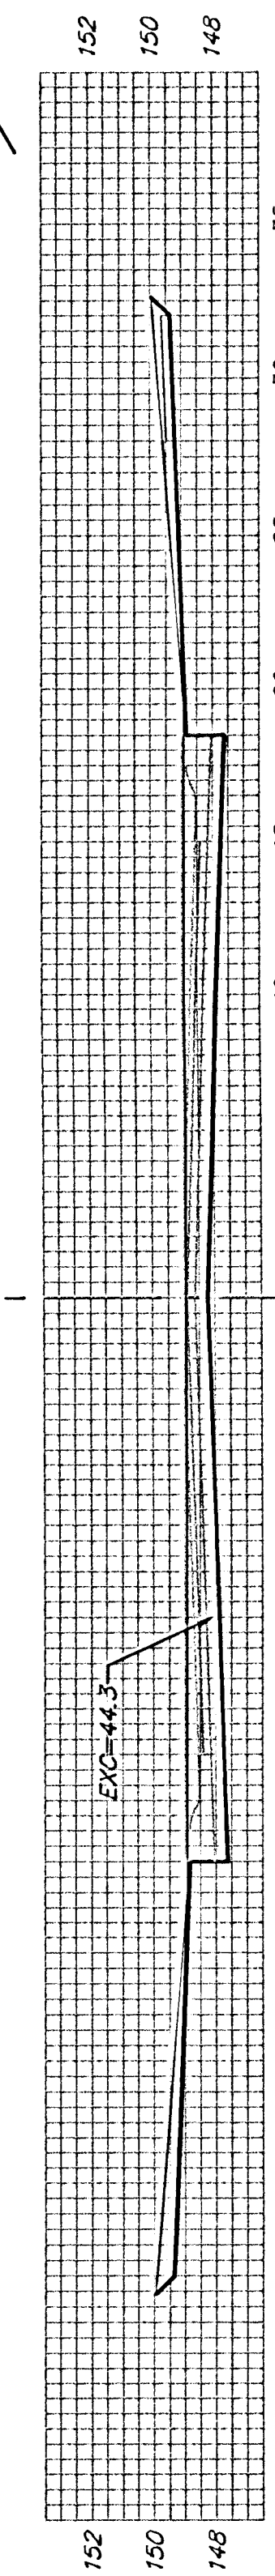


EXC = 93.0
LF = 0.0
CF = 0.0




EXC = 111.8
LF = 0.0
CF = 0.0

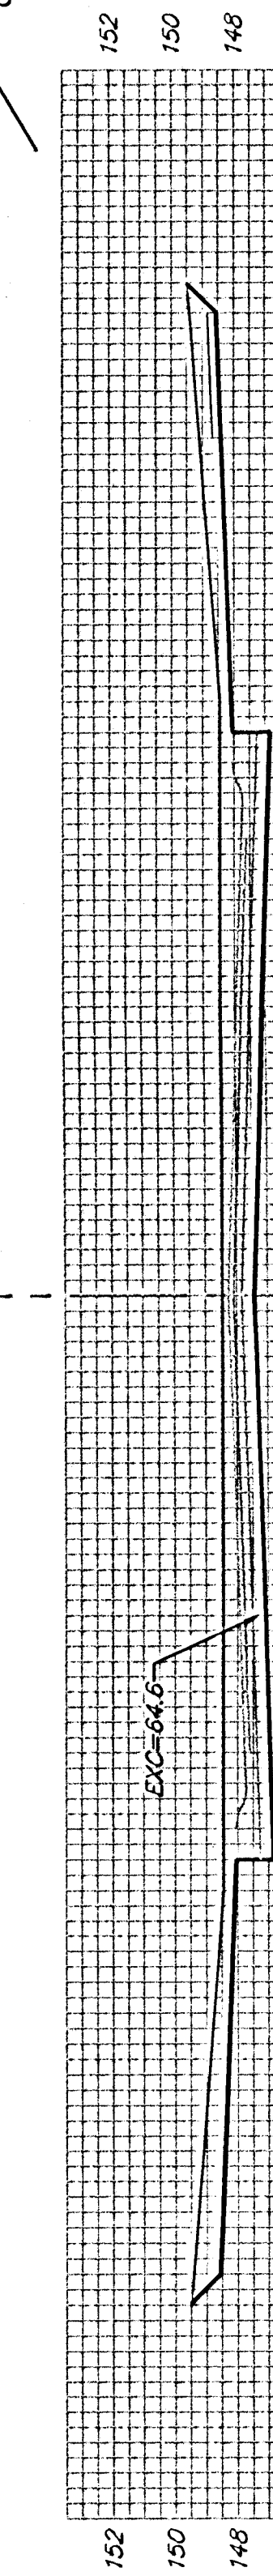


EXC = 130.6
LF = 0.0
CF = 0.0

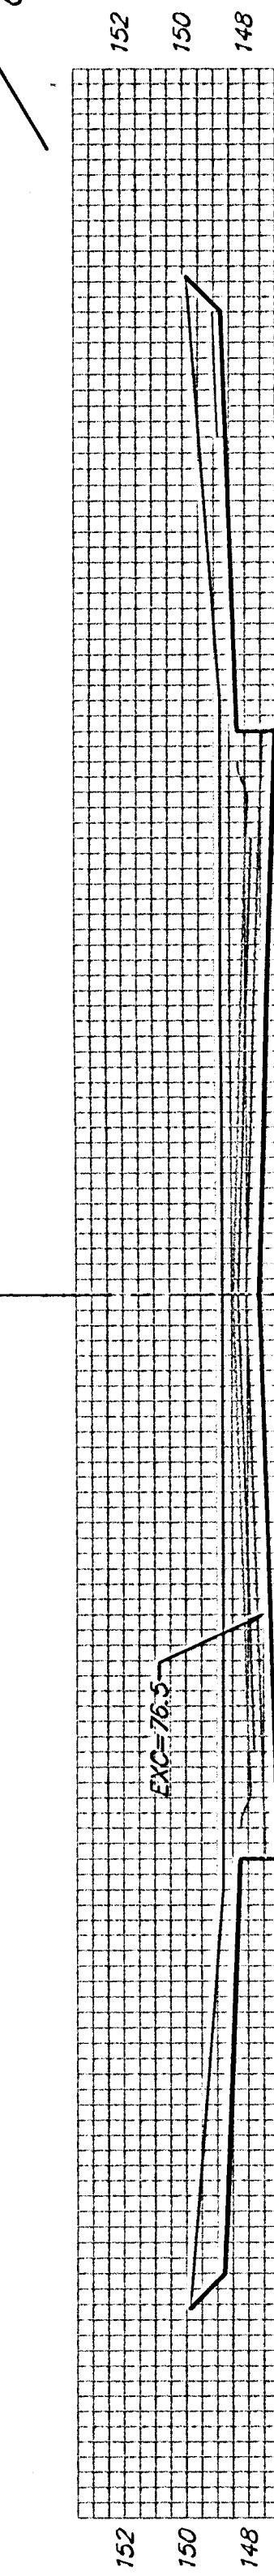

EXC = 169.5
LF = 0.0
CF = 0.0

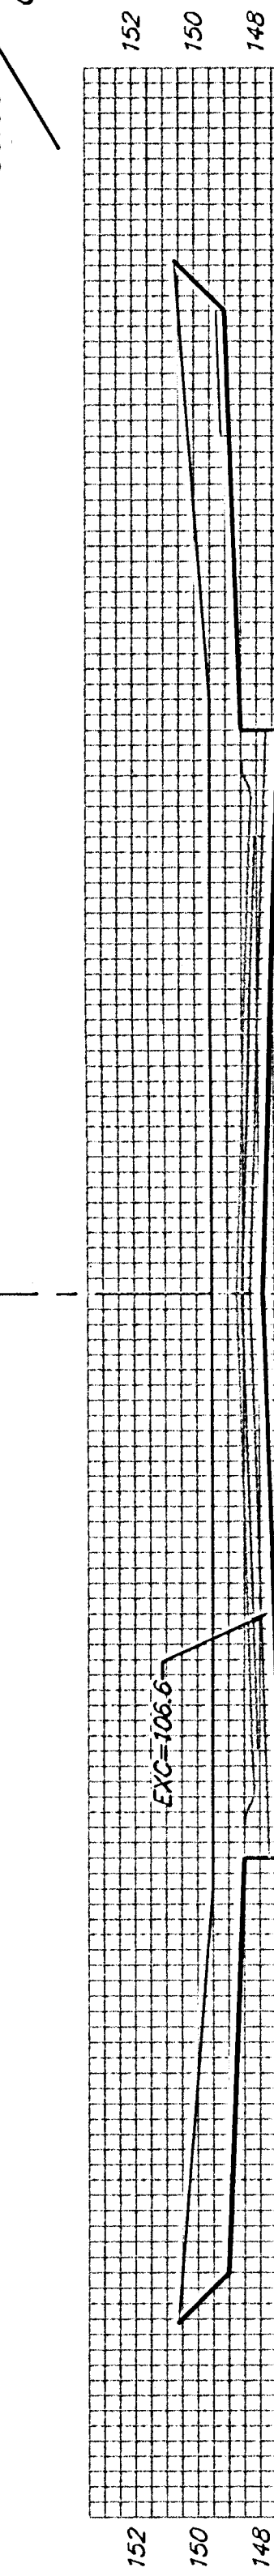

EXC = 53.3
LF = 0.0
CF = 0.0

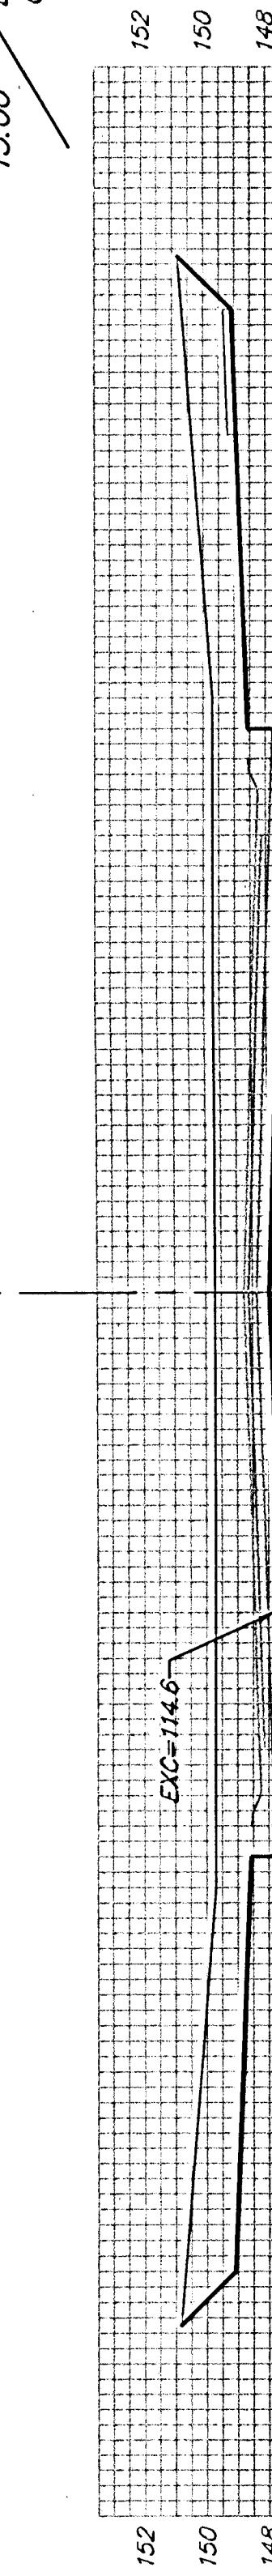

0+37
GREENFIELD
C

Sheet Totals:
Excavation = 783.3 C.Y.
Loose Fill = 48.1 C.Y.
Compacted Fill = 3.1 C.Y.

