

# ASPHALT MAT PAVING IMPROVEMENTS

84044

## 37TH ST. NORTH - FROM MAIZE ROAD TO A POINT 1300 FEET WEST OF MAIZE ROAD

OCA NO. 765959  
CITY OF WICHITA PROJECT NO. 472-84044  
**CITY OF WICHITA, KANSAS**  
JAMES L. ARMOUR, P.E. - CITY ENGINEER


INDEX OF SHEETS

1.	TITLE SHEET
2.	KEY MAP AND GENERAL NOTES
3.	PLAT
4.	TYPICAL SECTION AND MISCELLANEOUS DETAILS
5-7.	PAVING PLAN
8.	PAVEMENT, MARKING PLAN
9-11.	EROSION CONTROL DETAILS
12-16.	CROSS SECTIONS

EARTHWORK

EXCAVATION 1025 CU. YDS.  
COMPACTED FILL 32 CU. YDS.  
PROJECT LENGTH = 1241 LIN. FT.

EXCESS EXCAVATED MATERIAL TO BE WASTED SHALL BE  
REMOVED AND DISPOSED OF BY THE CONTRACTOR.

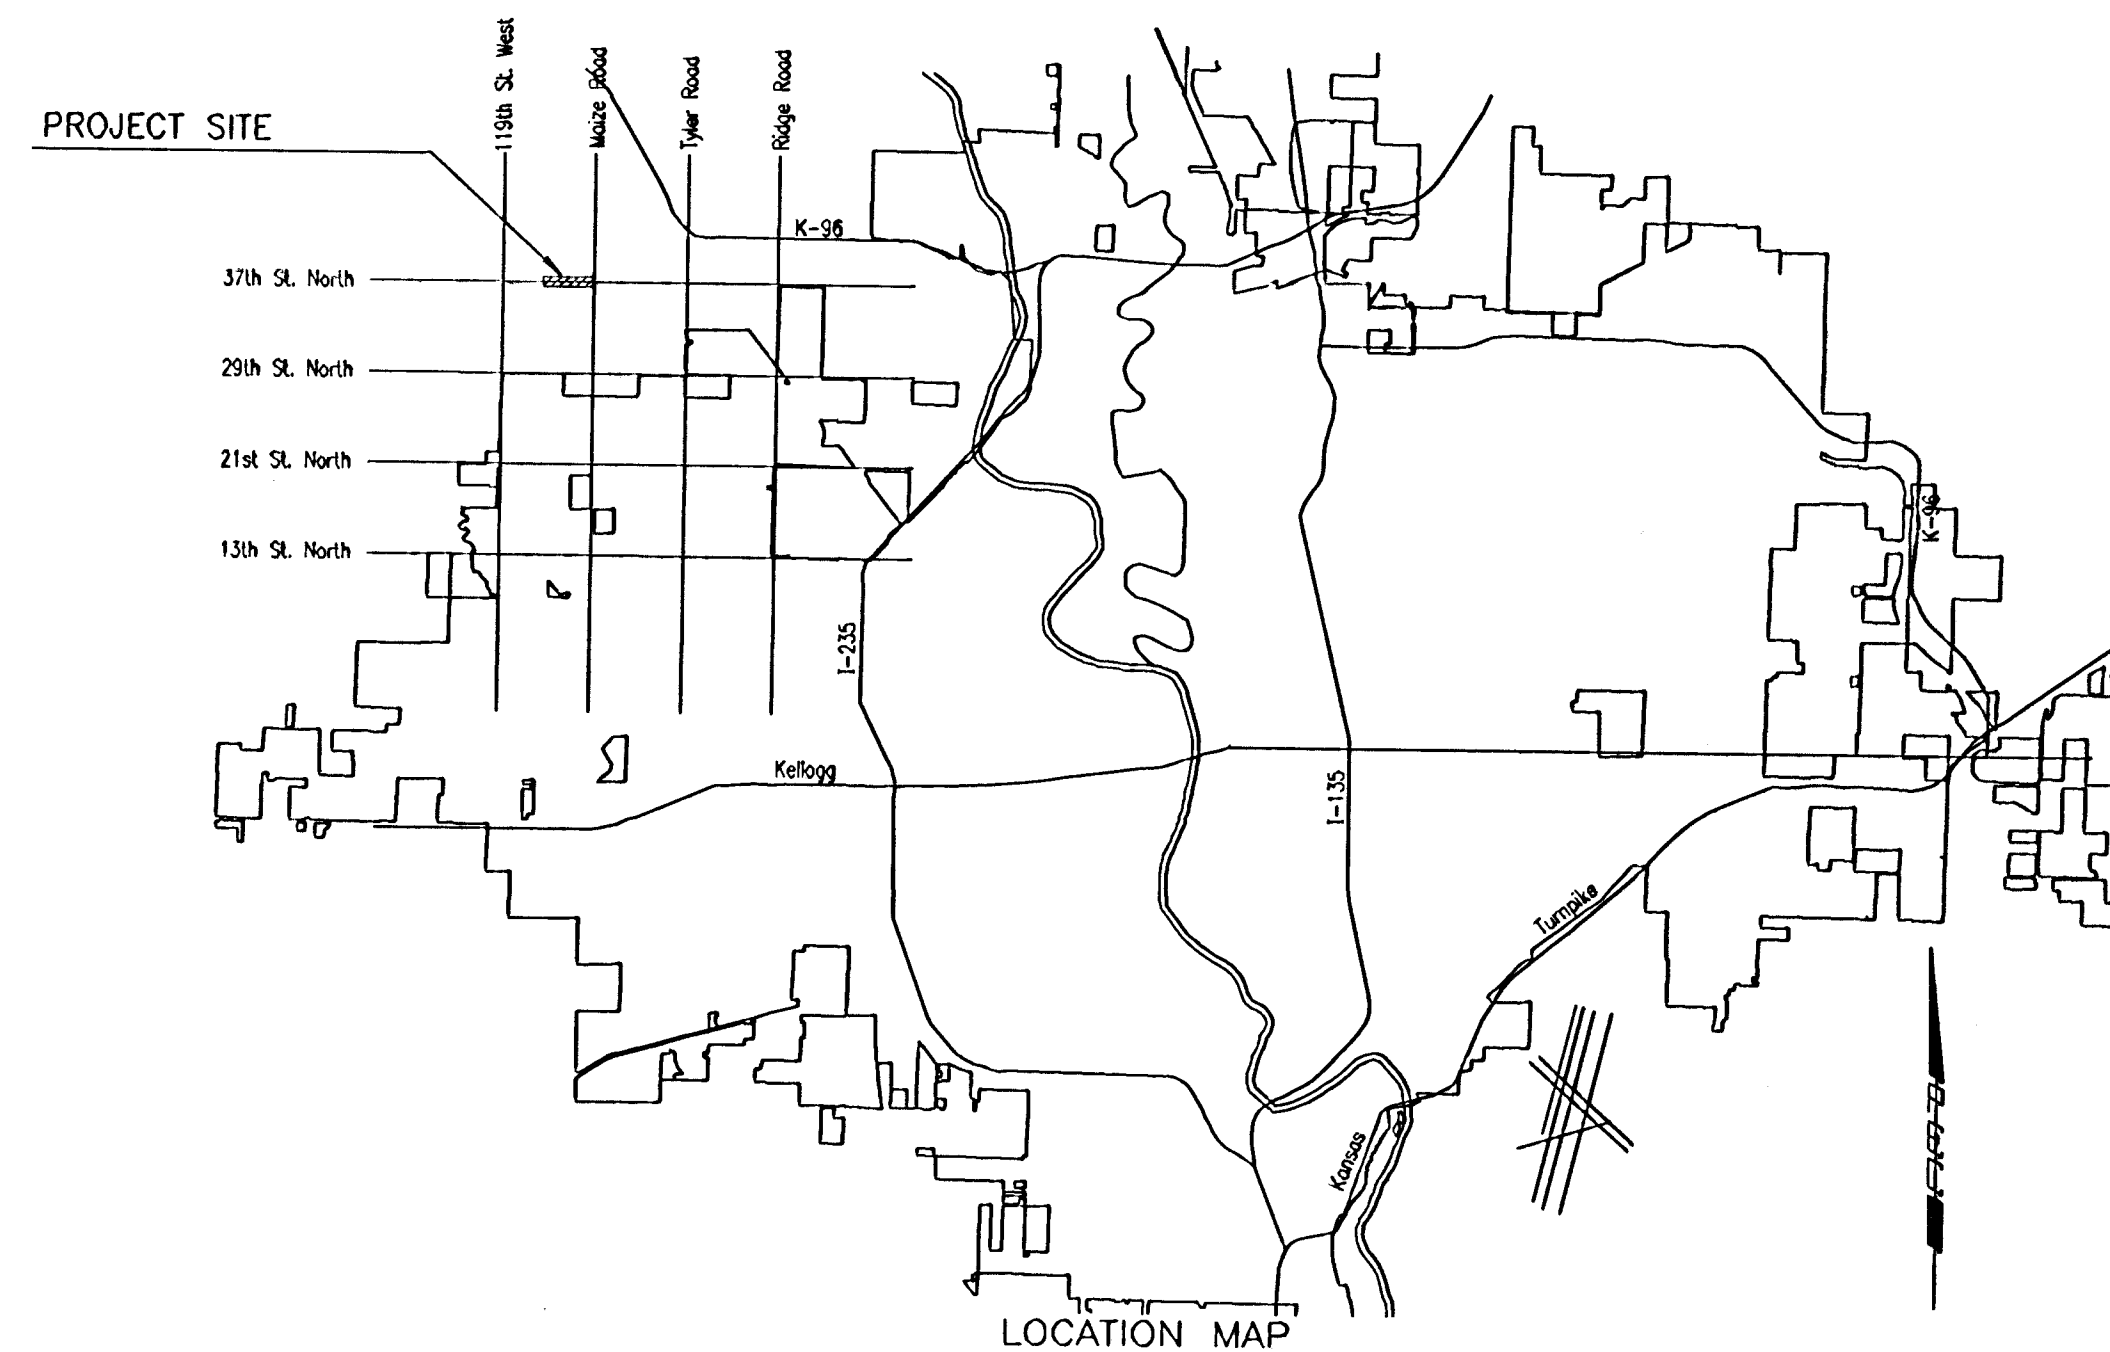

### OCTOBER 2005

PLANS PREPARED BY  
**PROFESSIONAL ENGINEERING CONSULTANTS, P.A.**  
ENGINEERS  
WICHITA, KANSAS

