



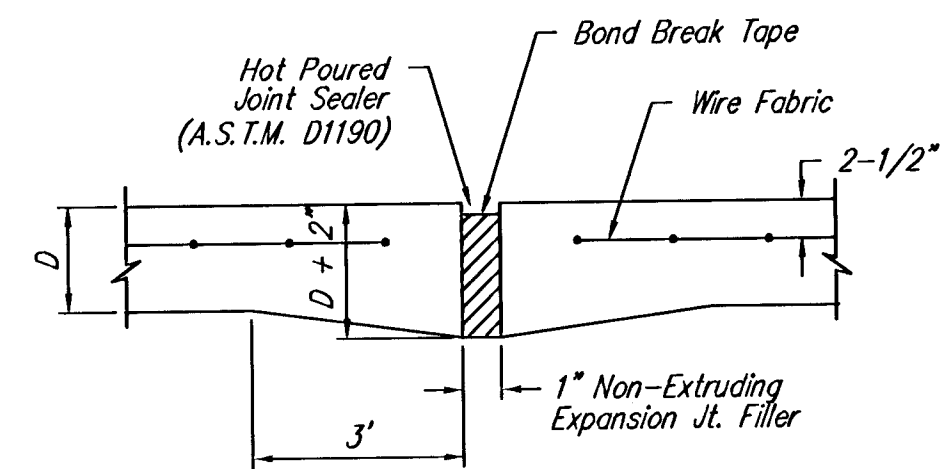


EXPANSION JOINT


NOTE: Extra Thickness to be Subsidiary to Price of Square Yards Pavement

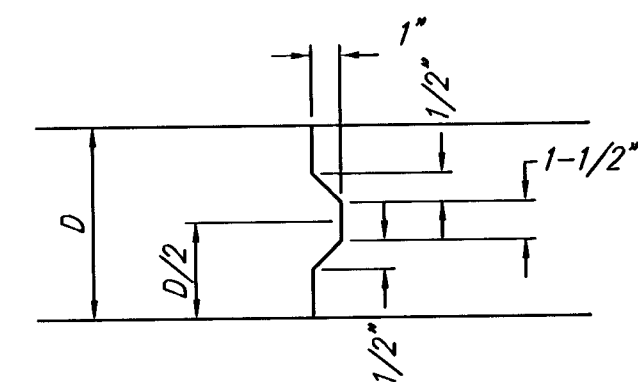


KEYWAY DETAIL

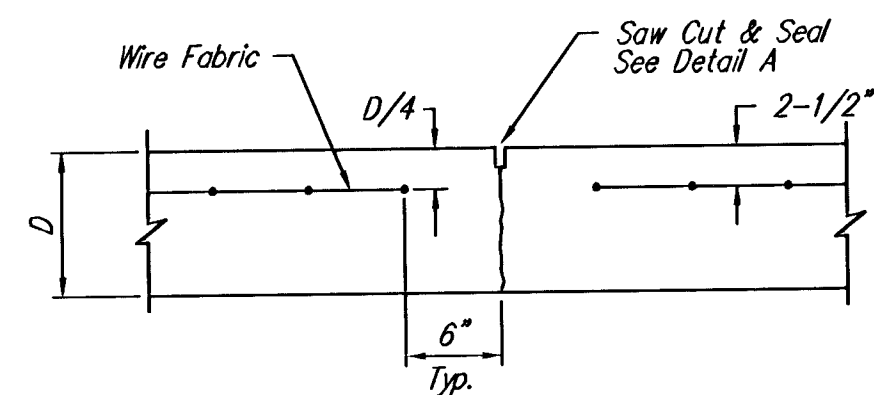


CONTRACTION JOINT DETAIL (C.J.)

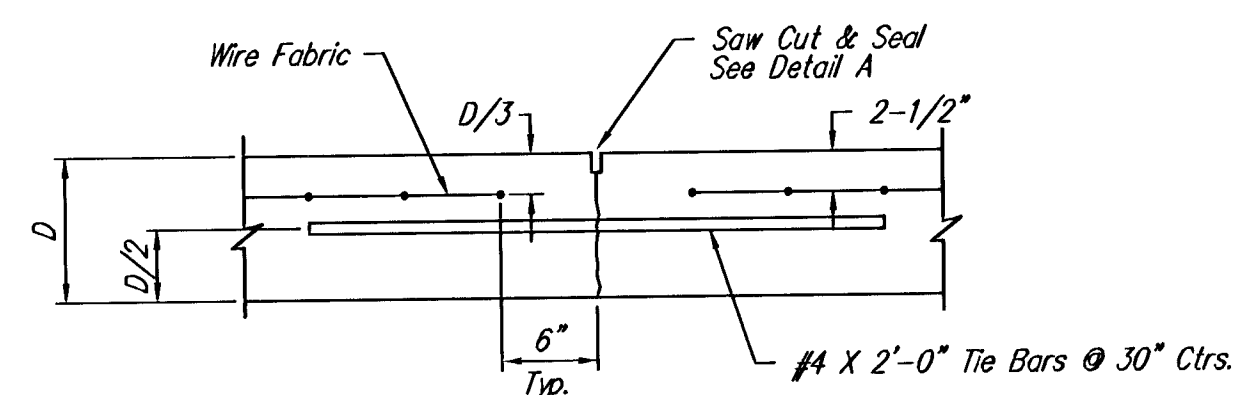


LONGITUDINAL JOINT DETAIL (L.J.)

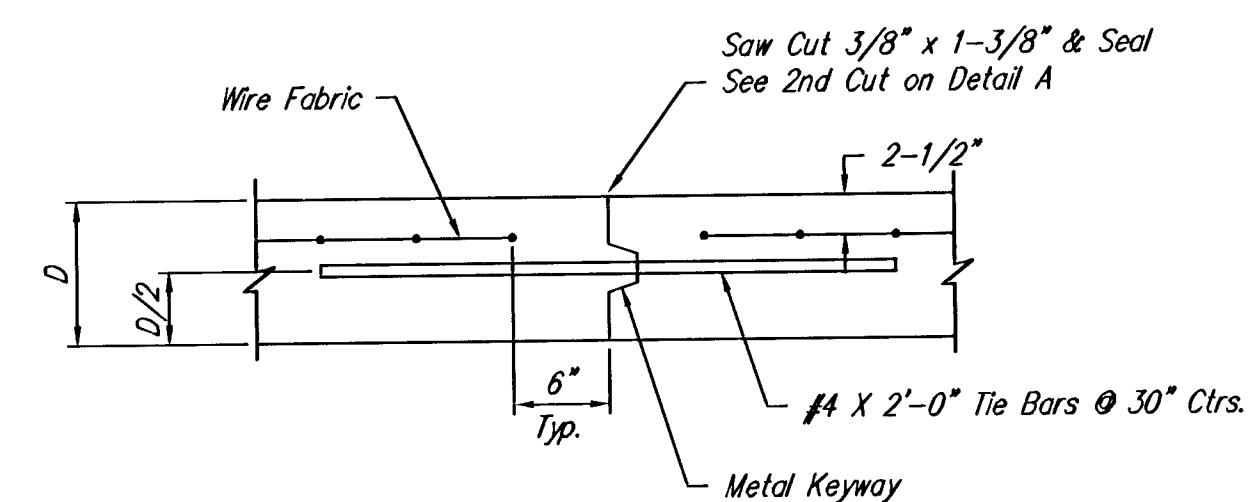


OPTIONAL LONGITUDINAL JOINT DETAIL (L.J.)

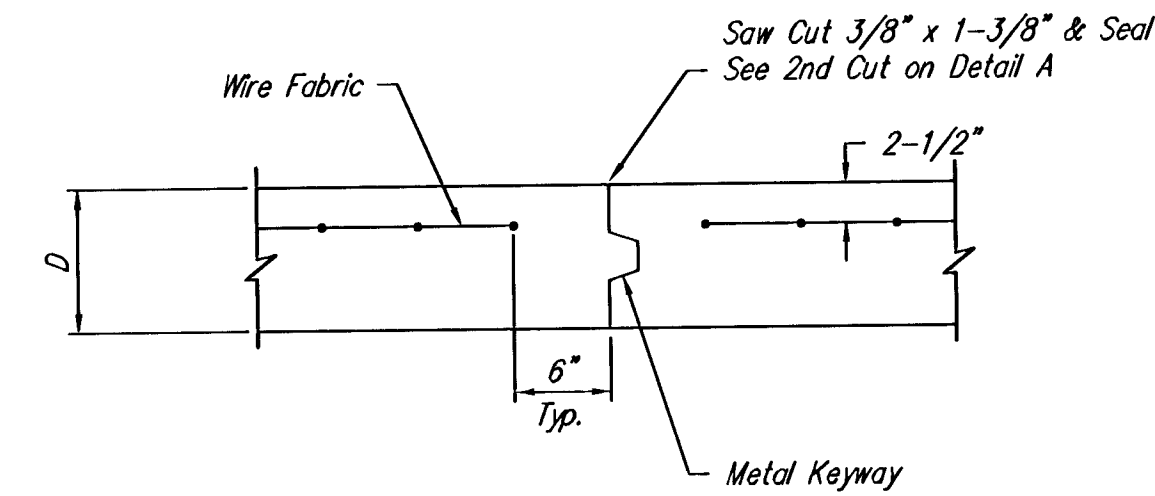



OPTIONAL CONTRACTION JOINT

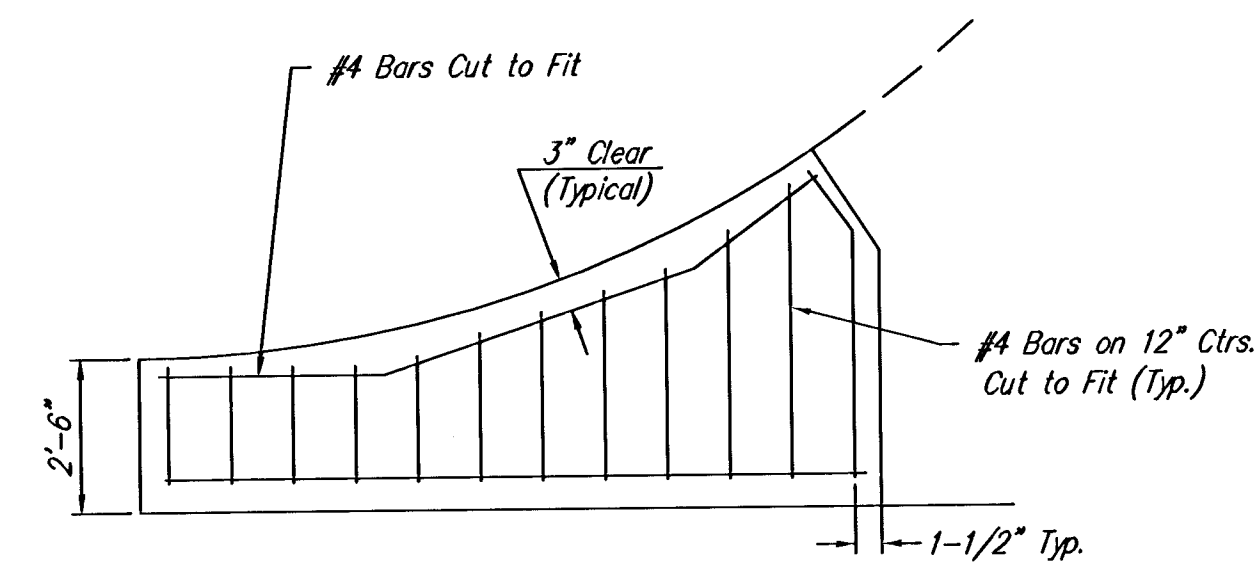

WING REINFORCING DETAIL

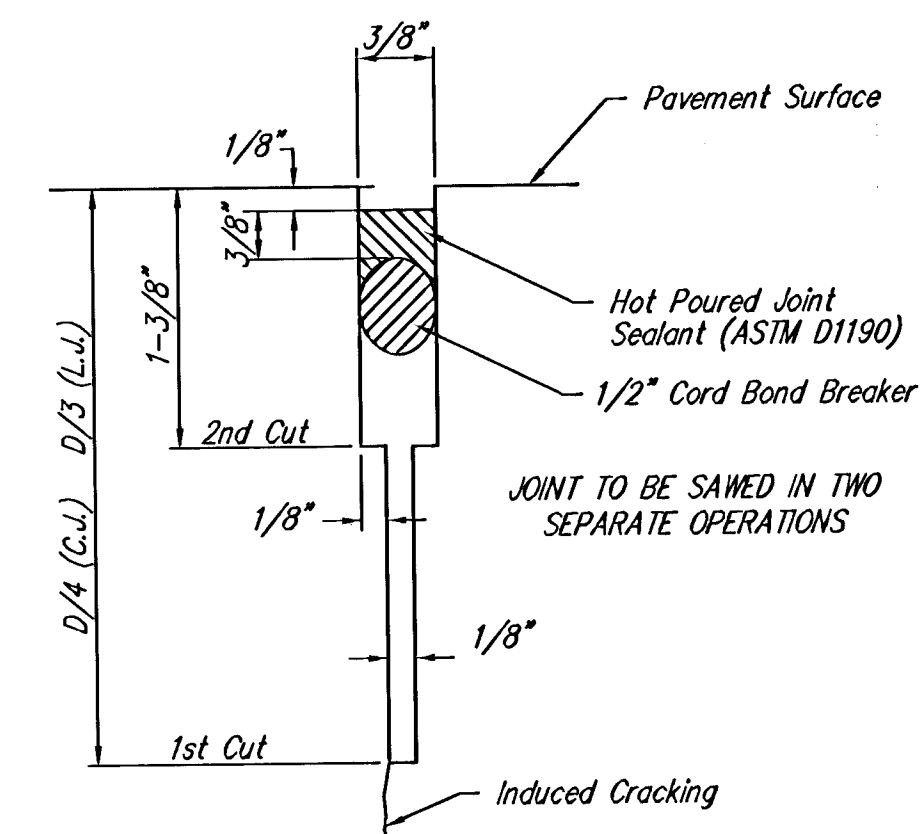


SAW JOINT DETAIL

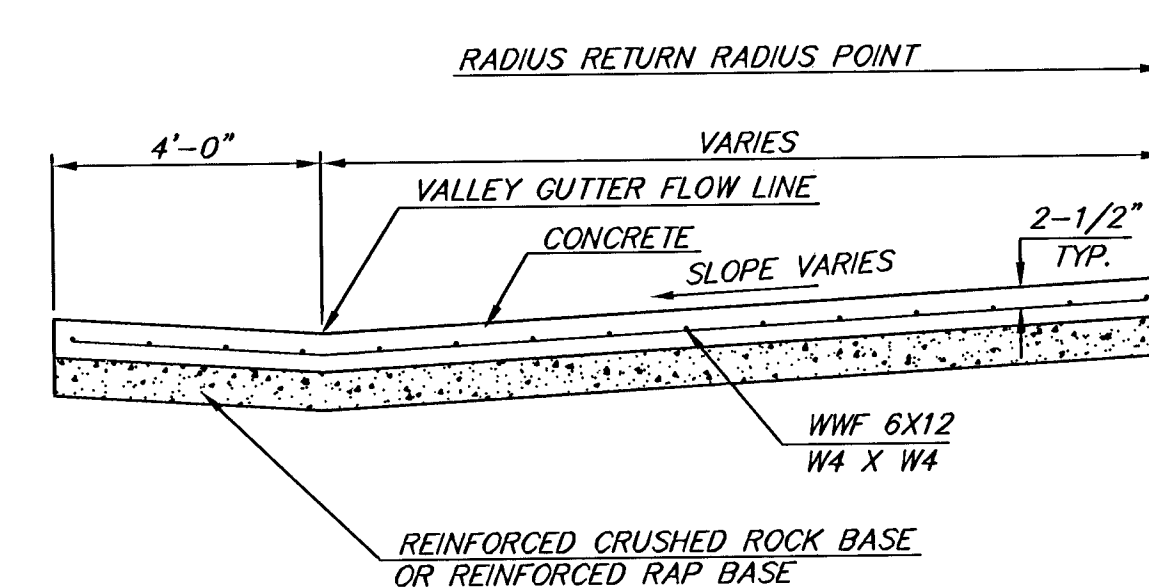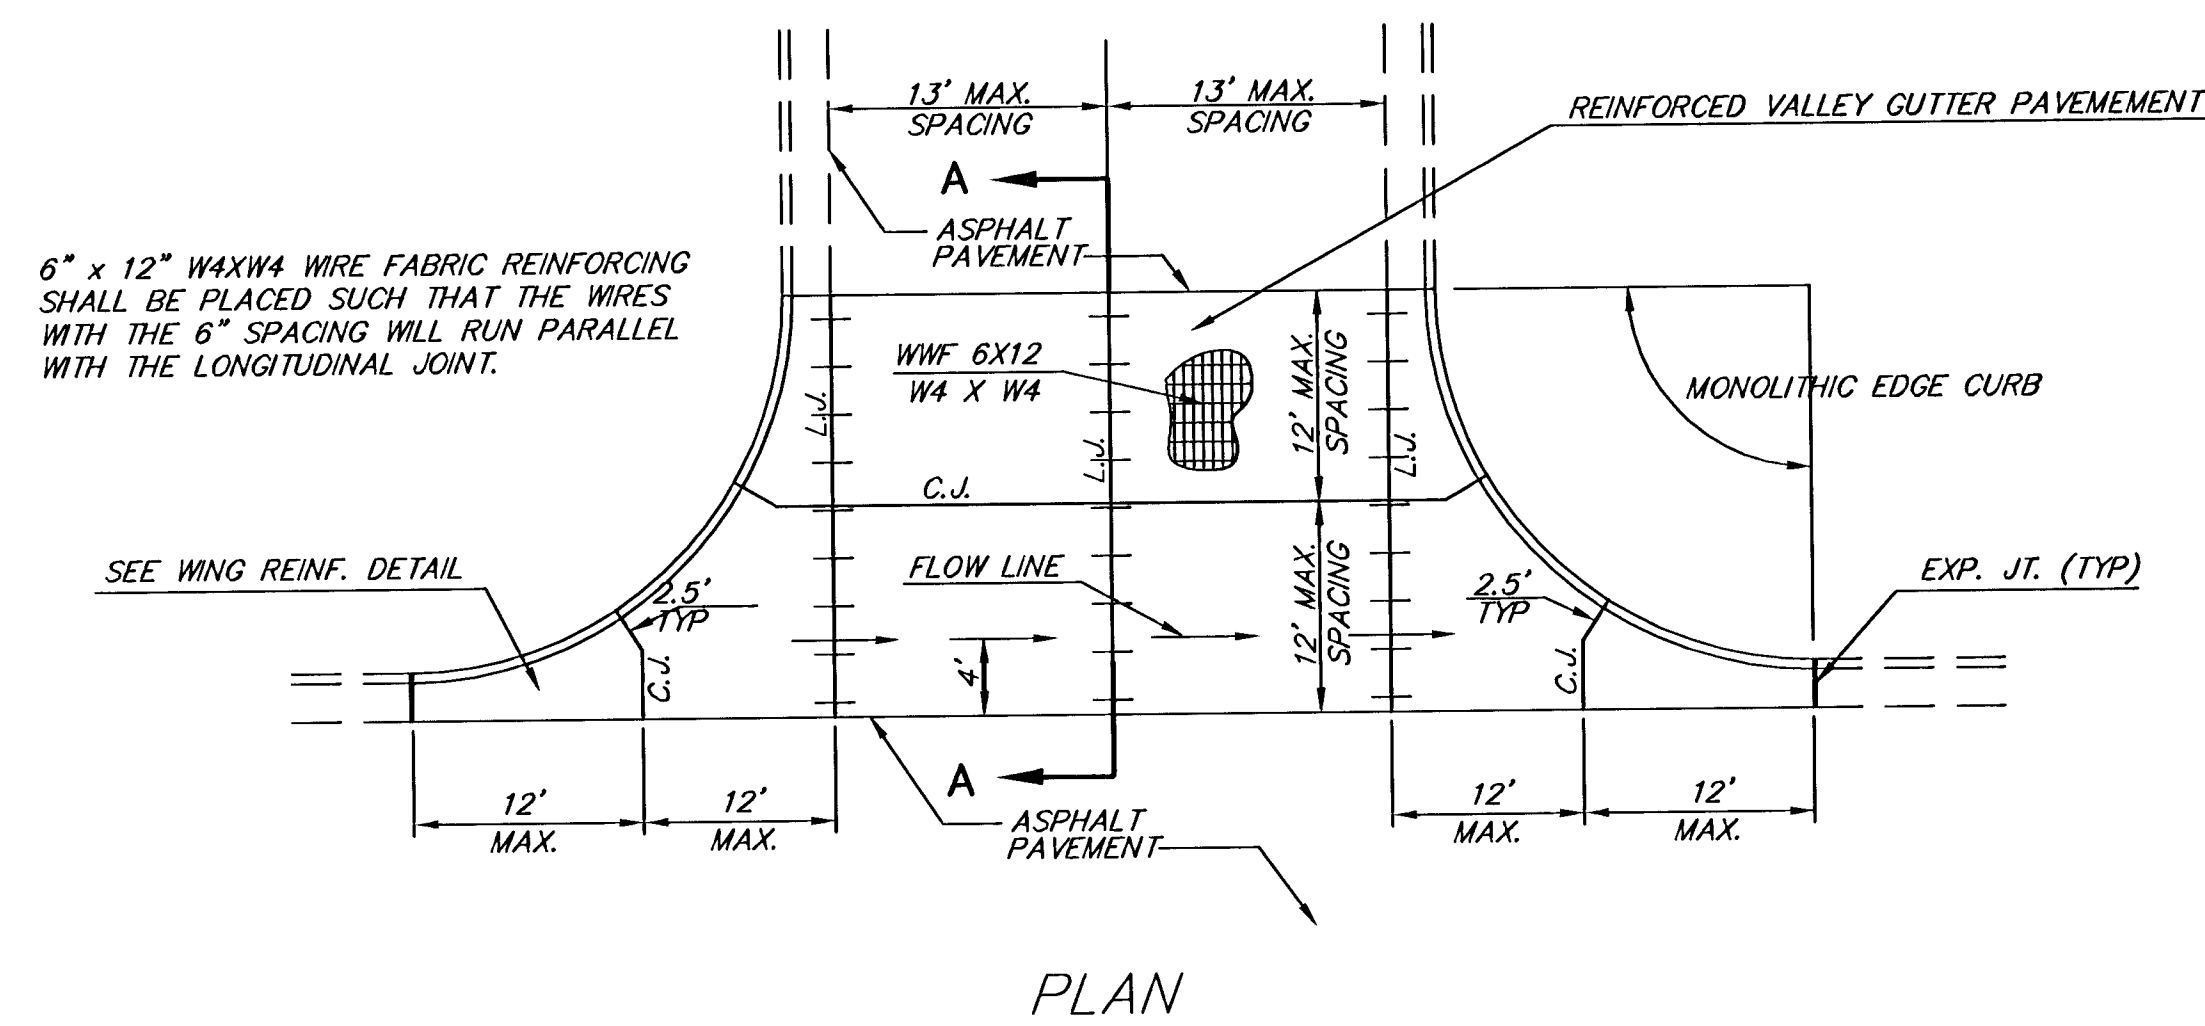

SECTION A-A

REINFORCED VALLEY GUTTER DETAIL

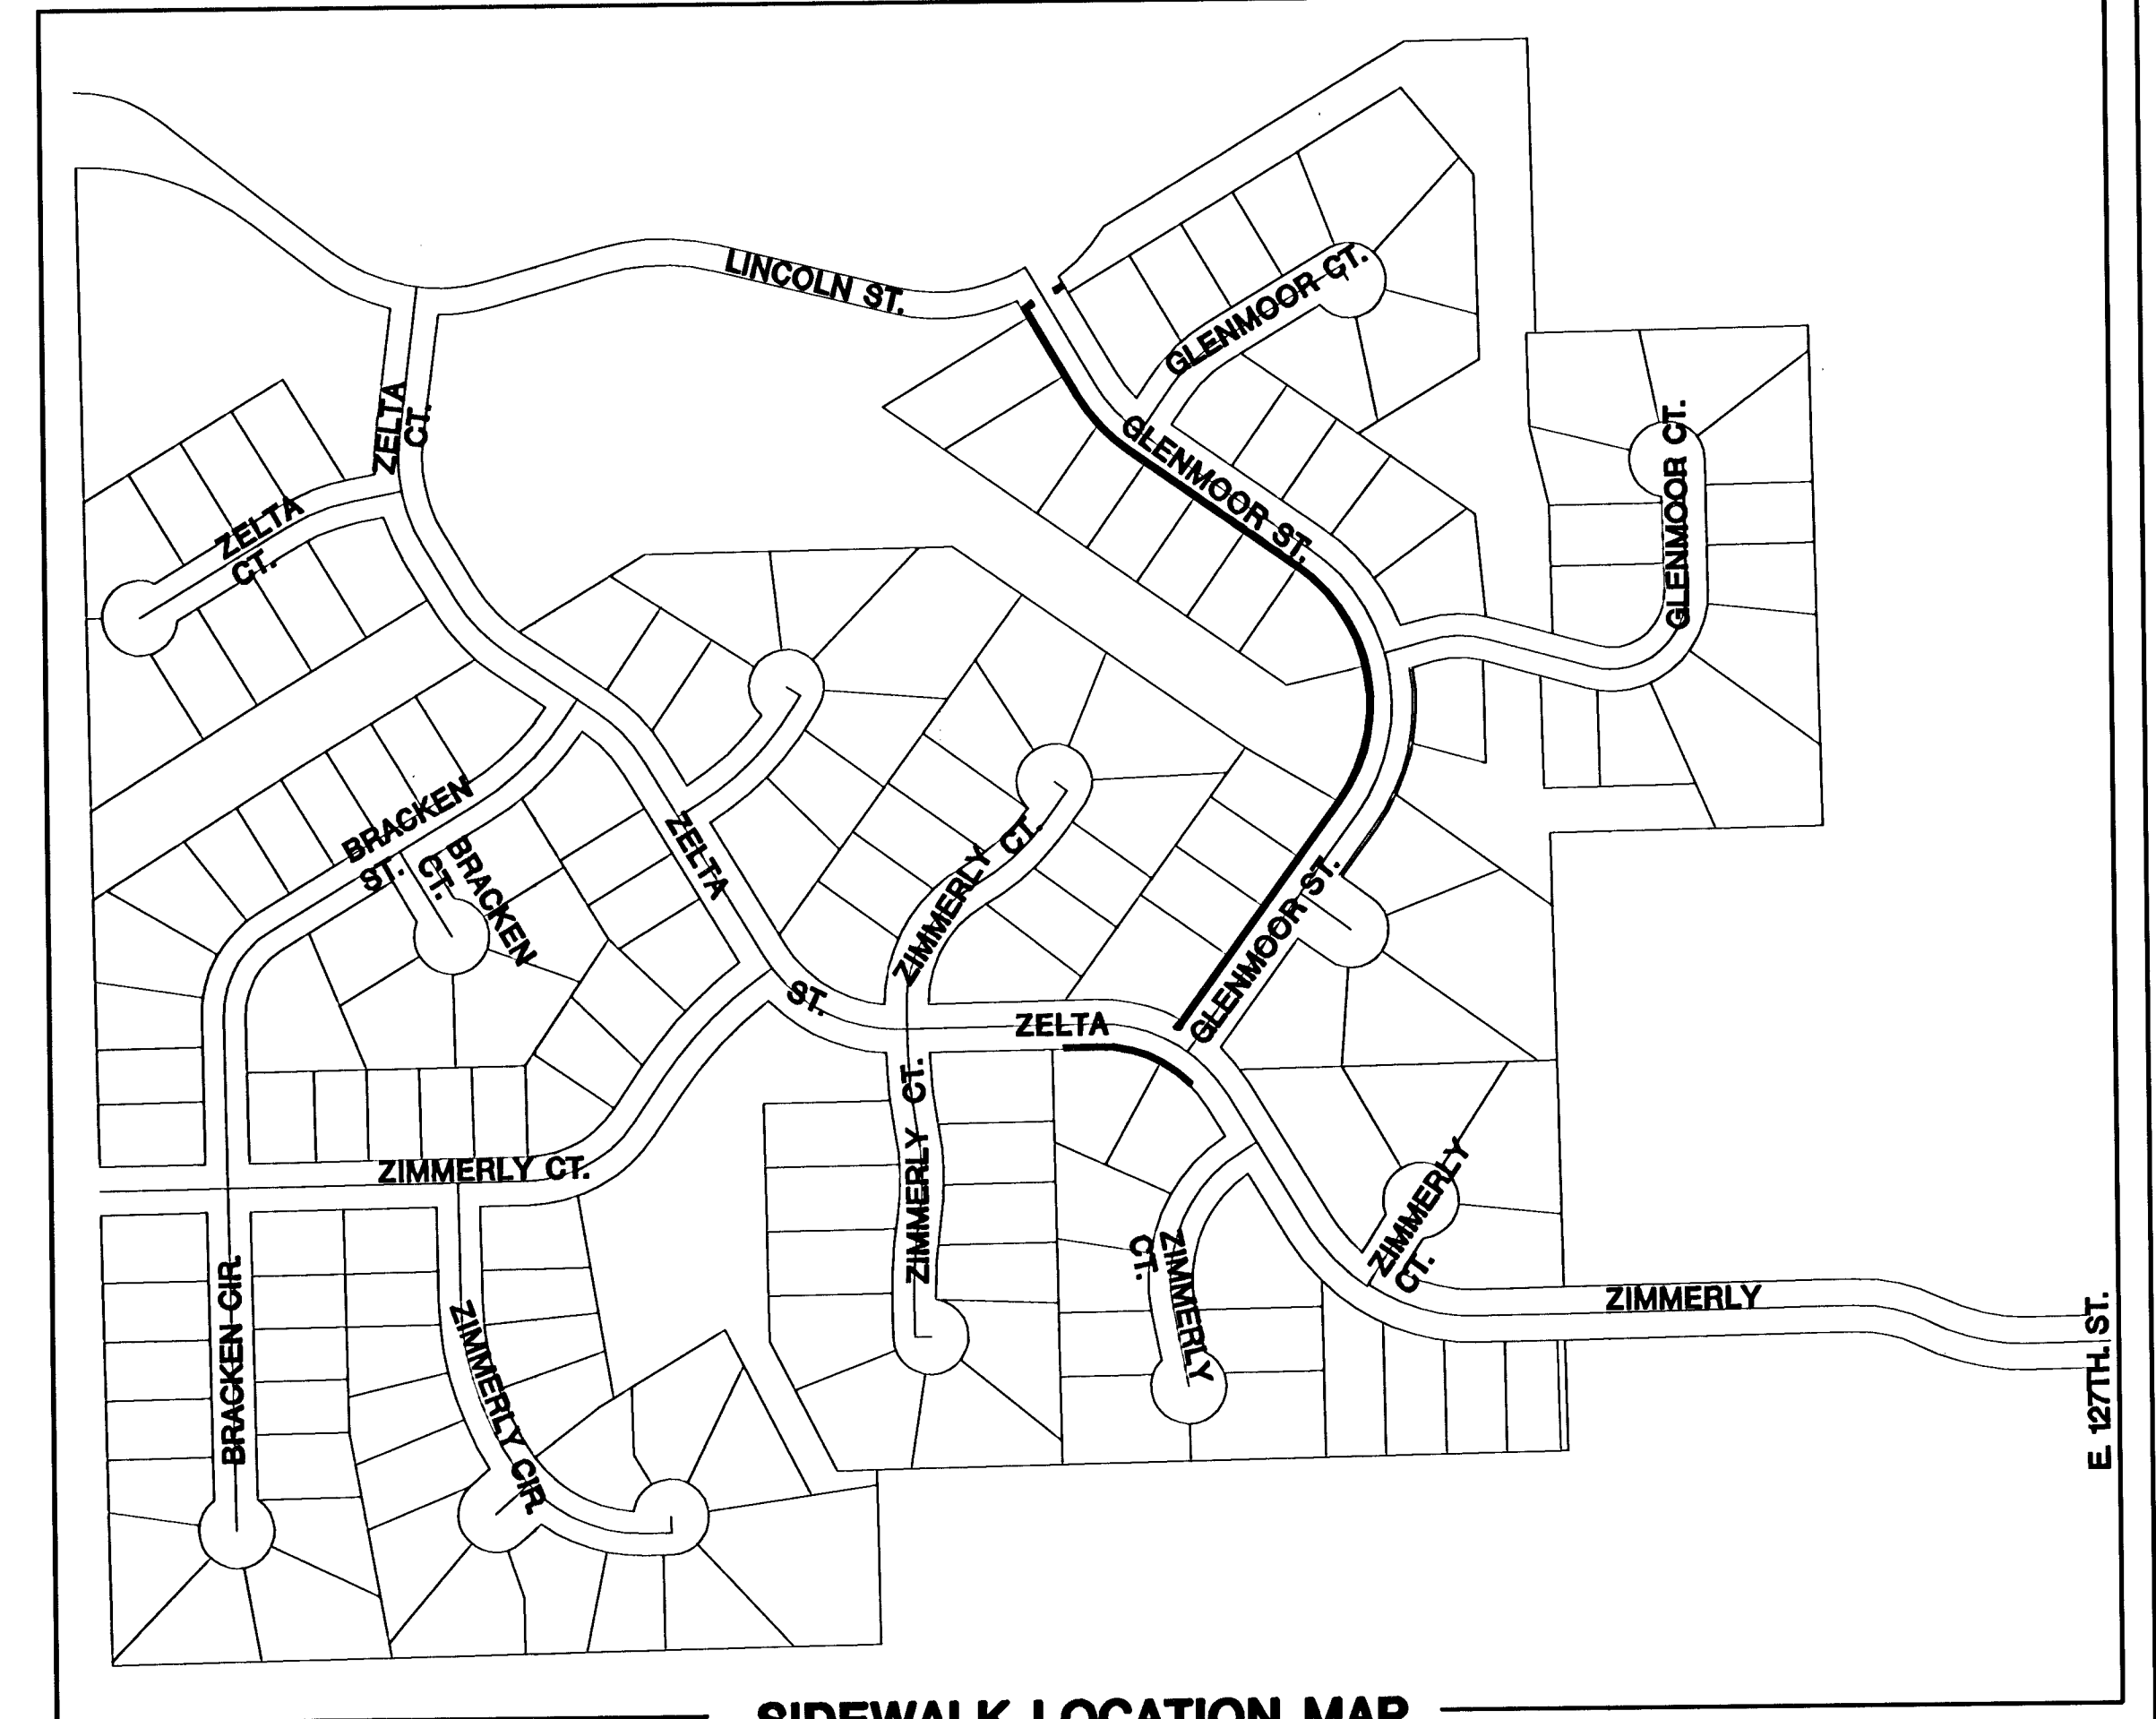

SIDEWALK LOCATION MAP

THE CITY OF WICHITA CITY ENGINEER'S OFFICE CITY HALL - SEVENTH FLOOR 455 NORTH MAIN STREET WICHITA, KANSAS 67202 (316) 268-4501 (316) 268-4114 FAX	VALLEY GUTTER DETAILS	
	JIM ARMOUR, P.E. - ACTING CITY ENGINEER	
	PROJECT NUMBER 472-83717	INDEX CODE -----
	DATE MAY 2005	SHEET 4 OF 29