



PLOTTED: Monday, January 29, 2024 @ 09:36AM

J:\PROJECTS\2024\2301010220_BRIDGER_THE HEIGHTS AT MAIZE\00 230220 CAD\SHOTS\05_CIVIL\W\FR\230220-05-3206.DWG

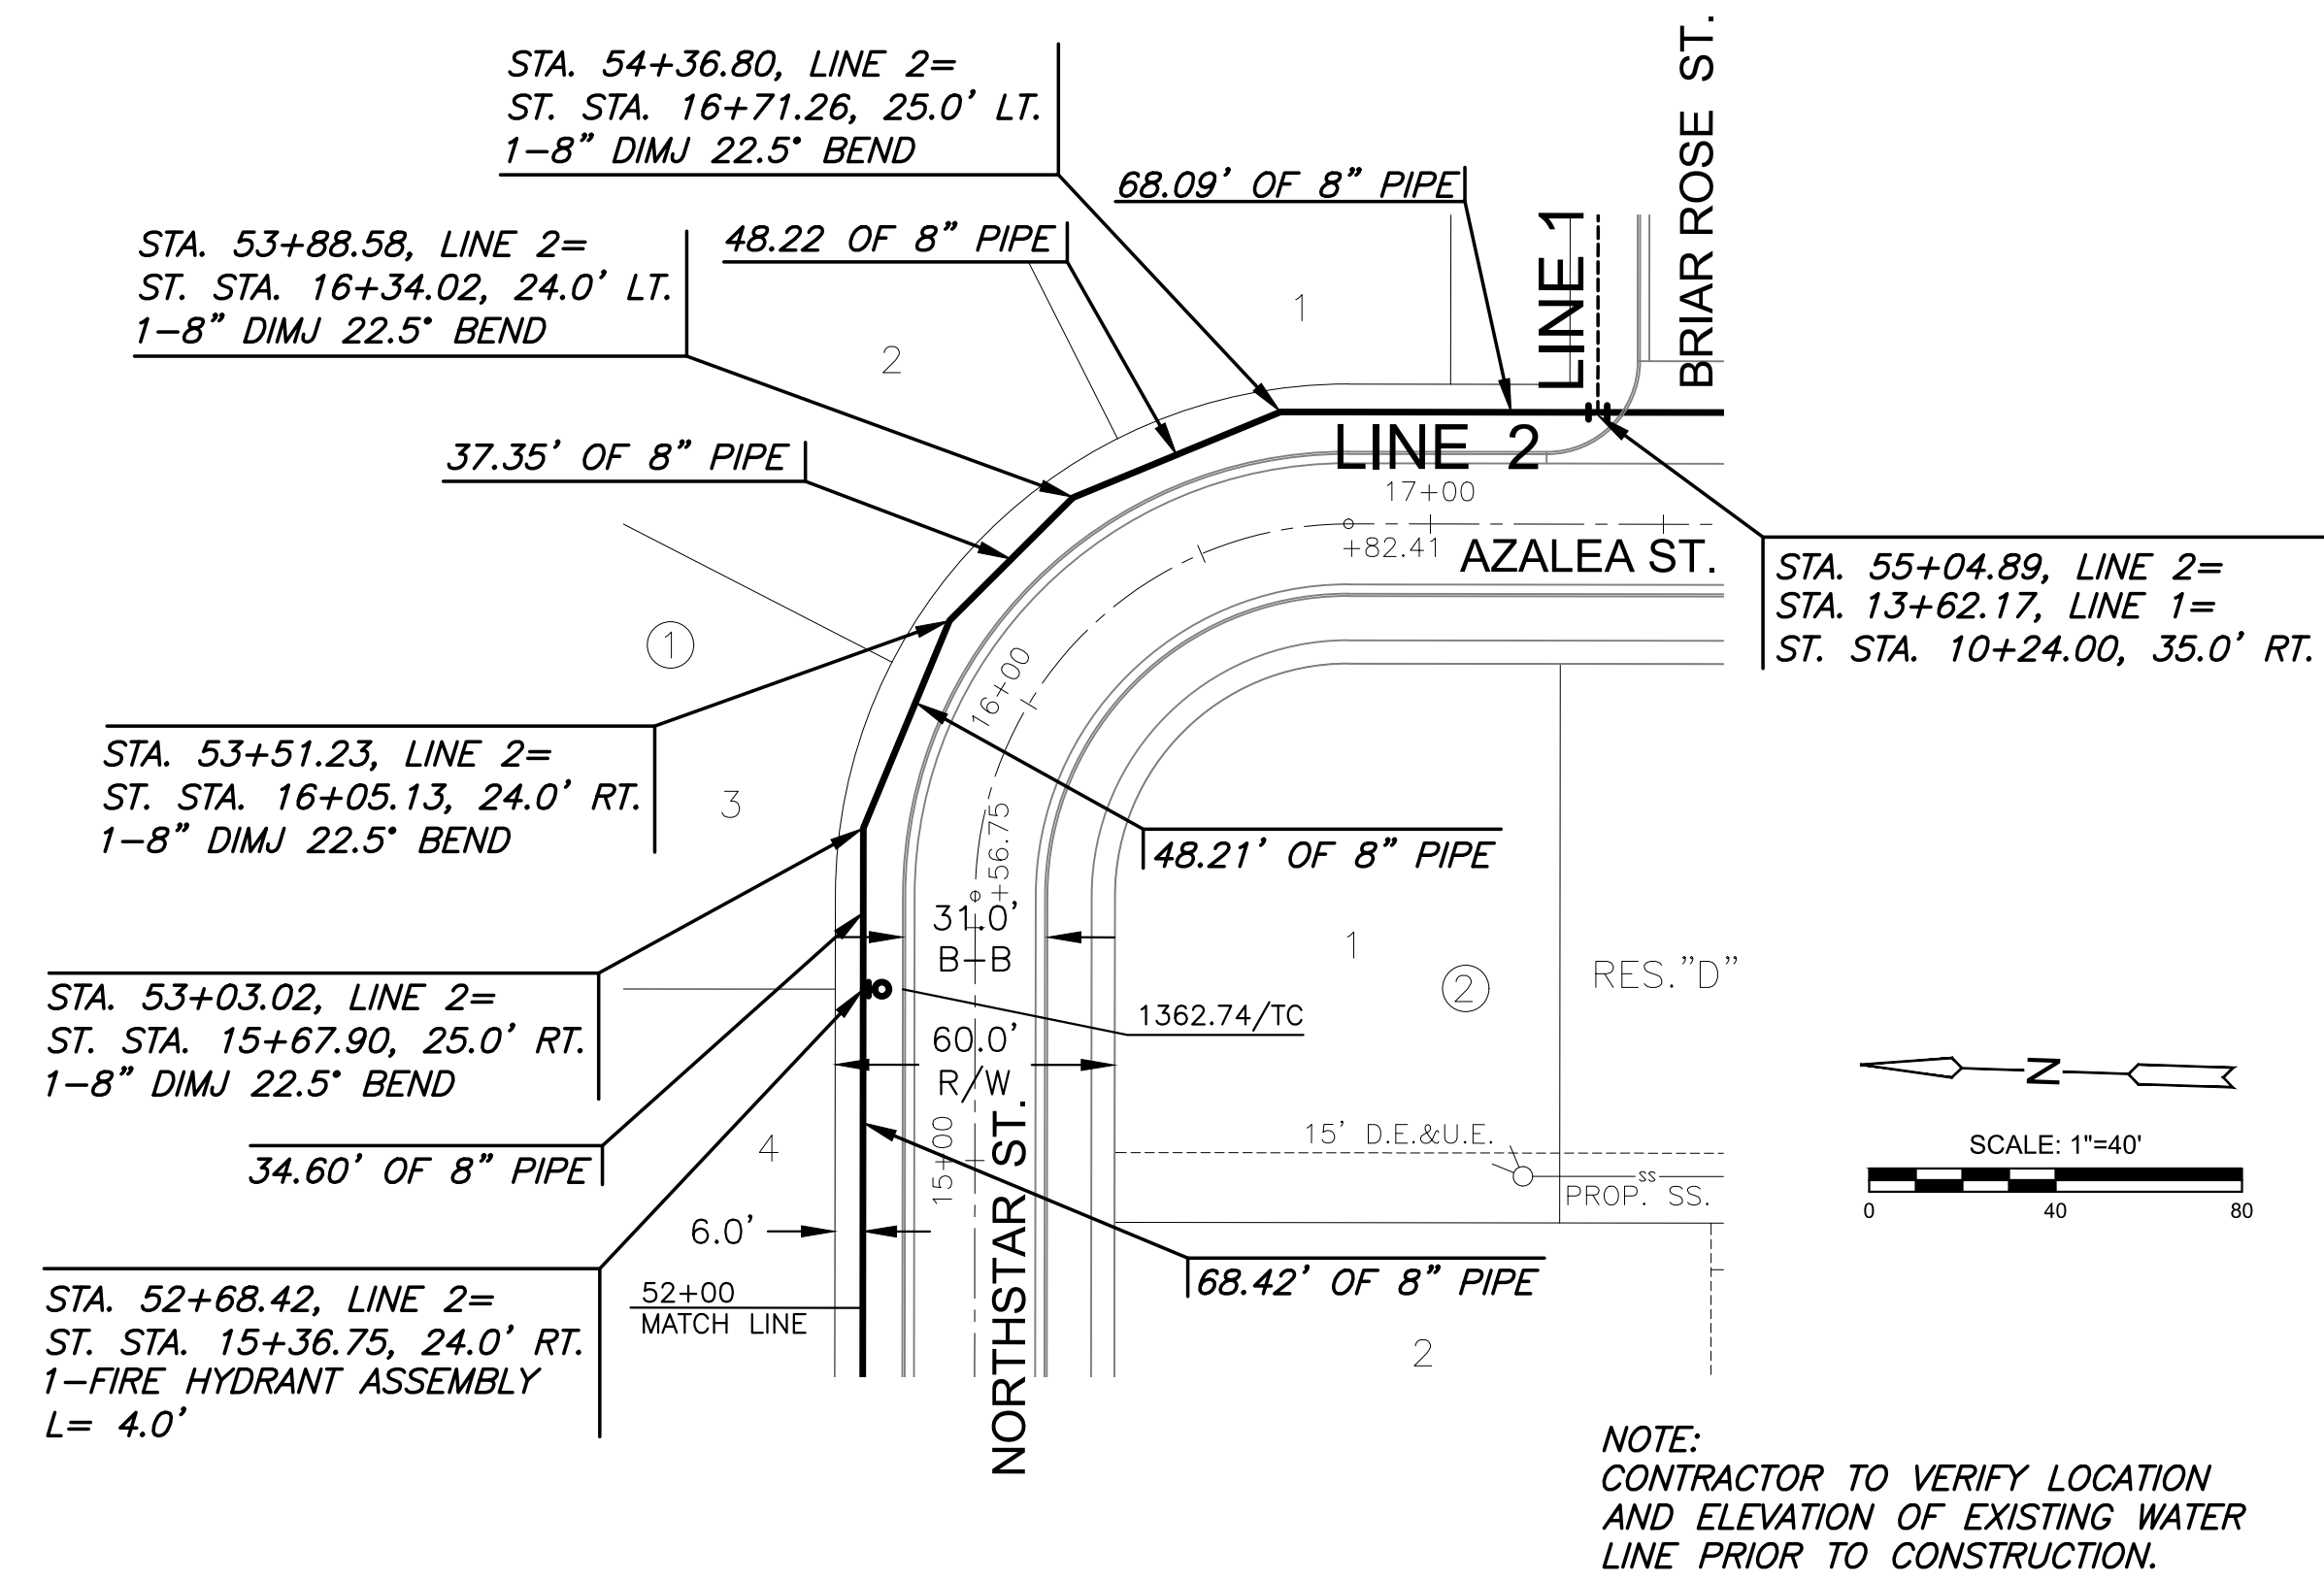

PLAN WATER LINE 2 (52+00 - 55+04.89)

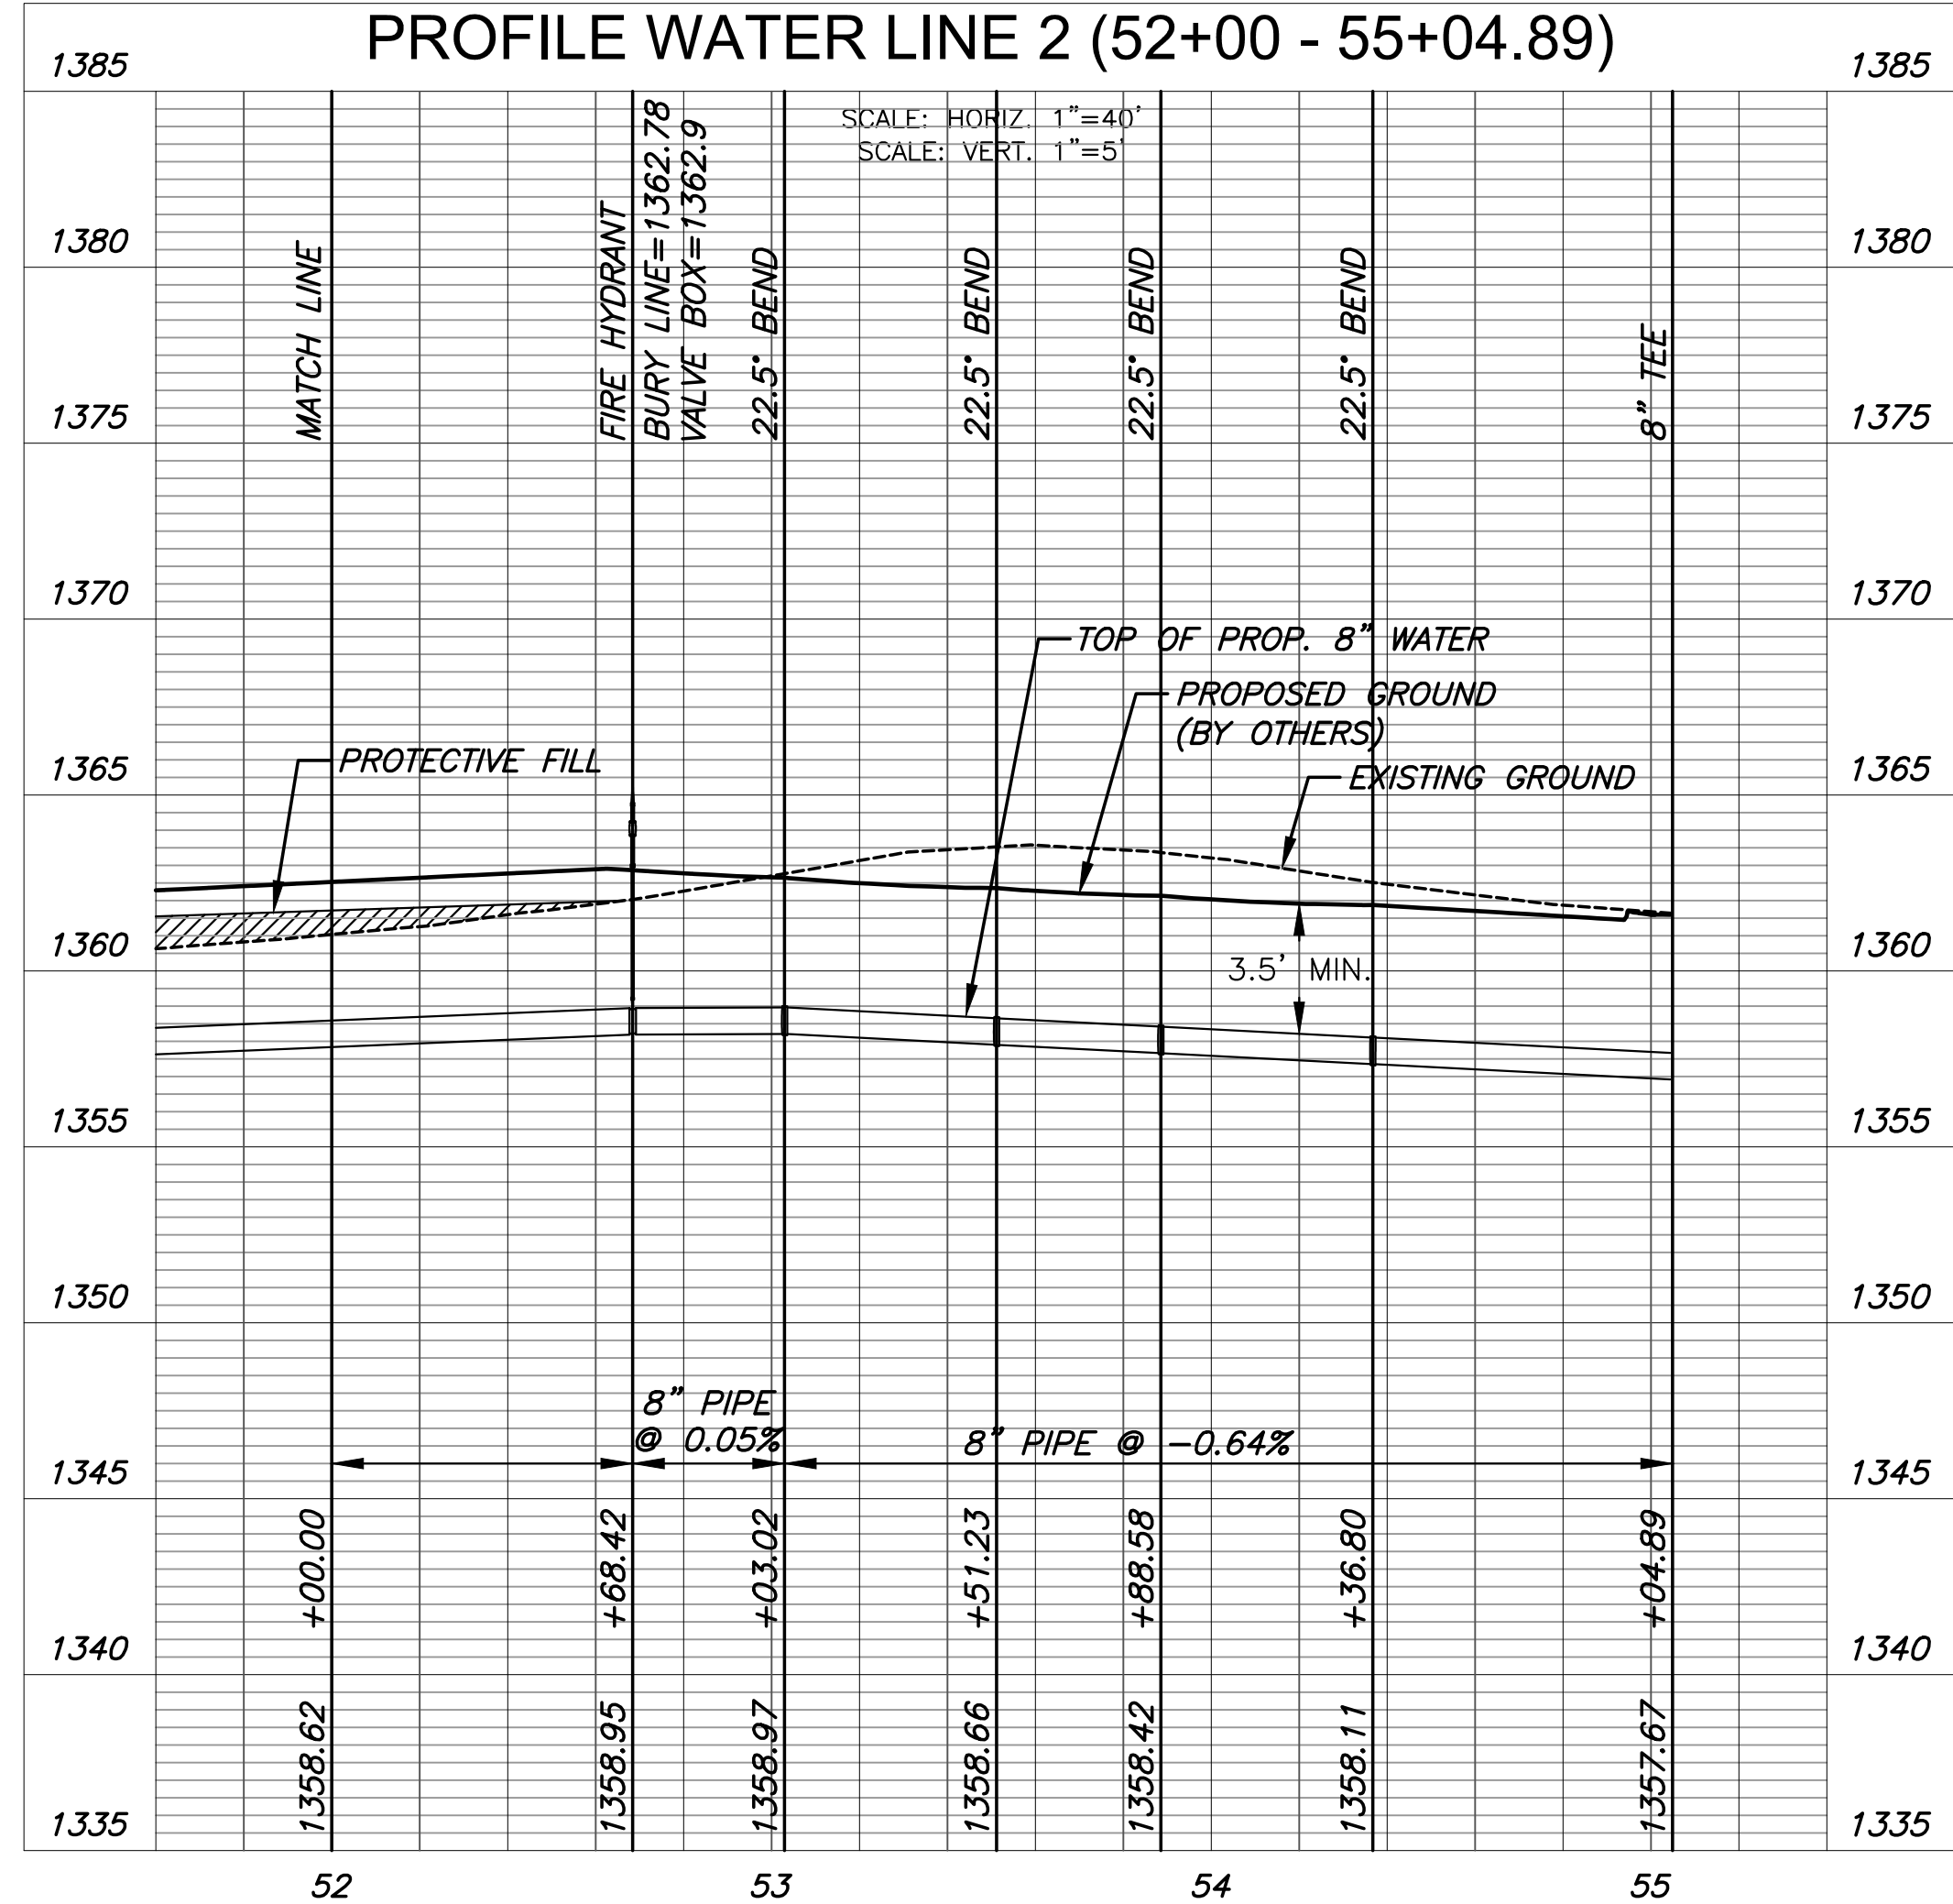

WATER DISTRIBUTION PLANS FOR

THE HEIGHTS AT MAIZE ADDITION

MAIZE, KANSAS

©2024
 MKEC Engineering
 All Rights Reserved
 www.mkec.com
 These drawings and their contents, including, but not limited to, all concepts, designs, & ideas are the exclusive property of MKEC Engineering (MKEC), and may not be used or reproduced in any way without the express consent of MKEC.

WATER LINE 2

PROJECT NO.	448-2024-037549	
DATE	JAN. 2024	
SCALE	1" = 40'	
DESIGNED	DRAWN	CHECKED
DFL	BWS	SPE

NO.	REVISION	DATE