


KILLENWOOD POINTE ADDITION

PINE MEADOW
SECOND ADDITION

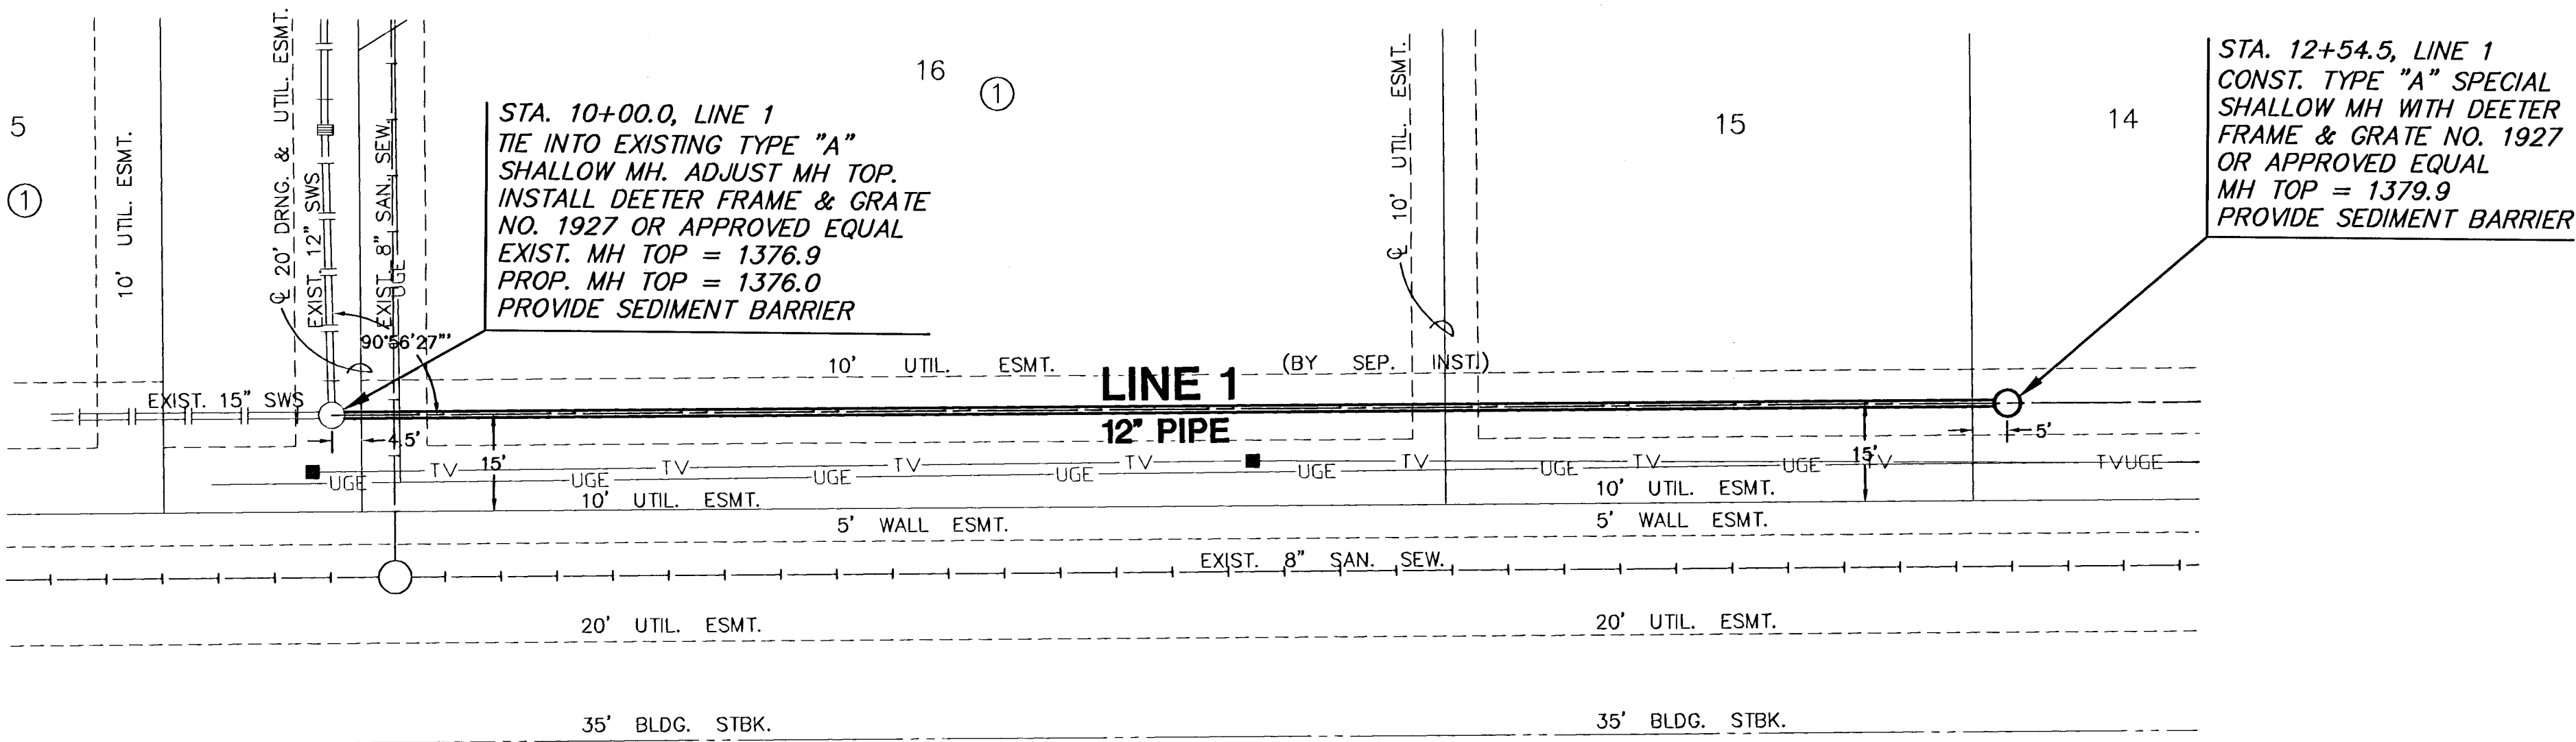

12
GATEWAY CENTER ADDITION

PLAN LINE 1

SCALE: 1"=20'

PROFILE LINE 1

SCALE: HORIZ. 1"=20'
SCALE: VERT. 1"=5'

