


1360	1365	1370	1375	1380	1385	1390
------	------	------	------	------	------	------



Unplatted

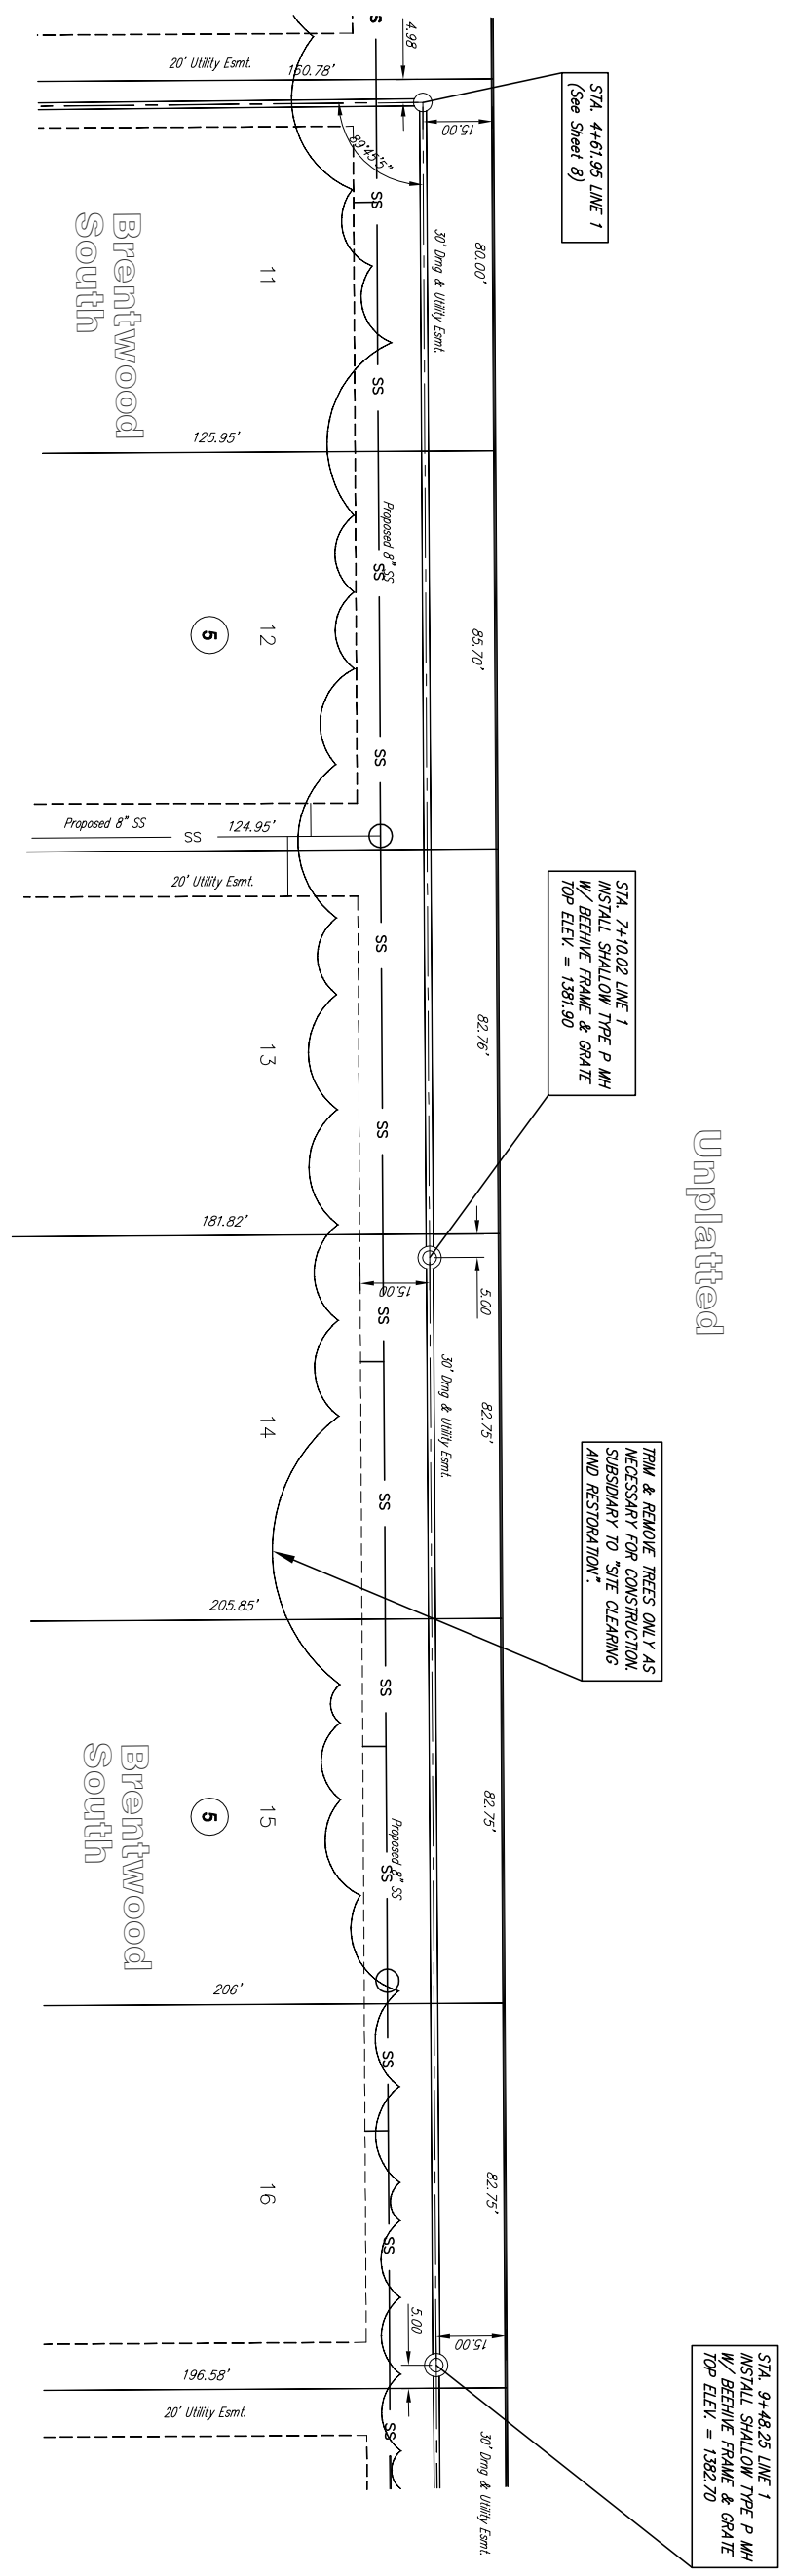

SCALE: 1"=20' HOR.  
1"=5' VERT.

**BRENTWOOD SOUTH ADDITION  
Storm Sewer Plan & Profile  
WICHITA, KANSAS**

PROJECT NUMBER  
472-84476

DESIGN  
KWL

DRAWN  
JDM

REVISOR

UTILITY  
SWS {SWS LINE 1}

DATE  
FEB. 1, 2007

**Ruggles & Bohm, P.A.**  
Engineering, Surveying, Land Planning

604 North Main  
Wichita, Kansas 67203  
www.rbgkansas.com

(316) 264-8000  
(316) 264-4621 fax  
E-mail: info@rbgkansas.com

6  
OF  
33  
SHEETS