



EXC = 17.2
LF = 10.2
CF = 2.8

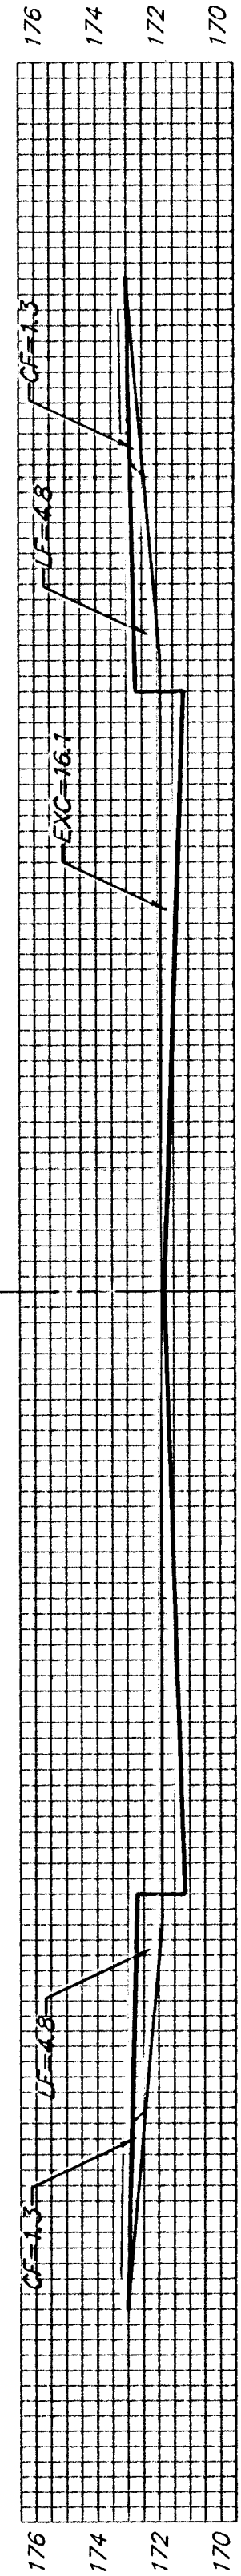


9+49.56

EXC = 29.5
LF = 11.8
CF = 3.2

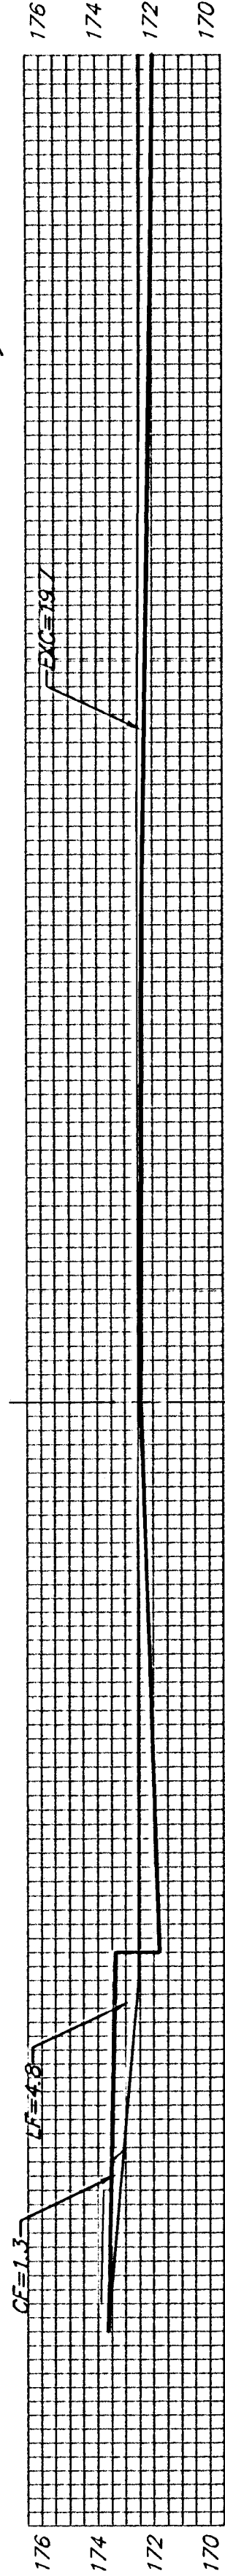


9+05.19

EXC = 29.2
LF = 11.7
CF = 3.2

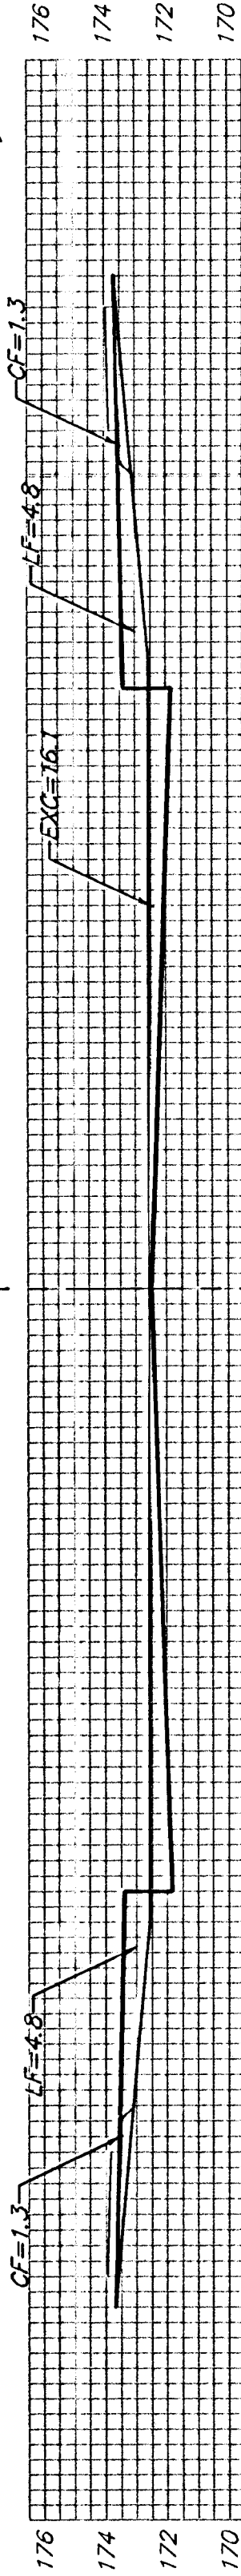


8+61.19

EXC = 6.7
LF = 4.0
CF = 1.1

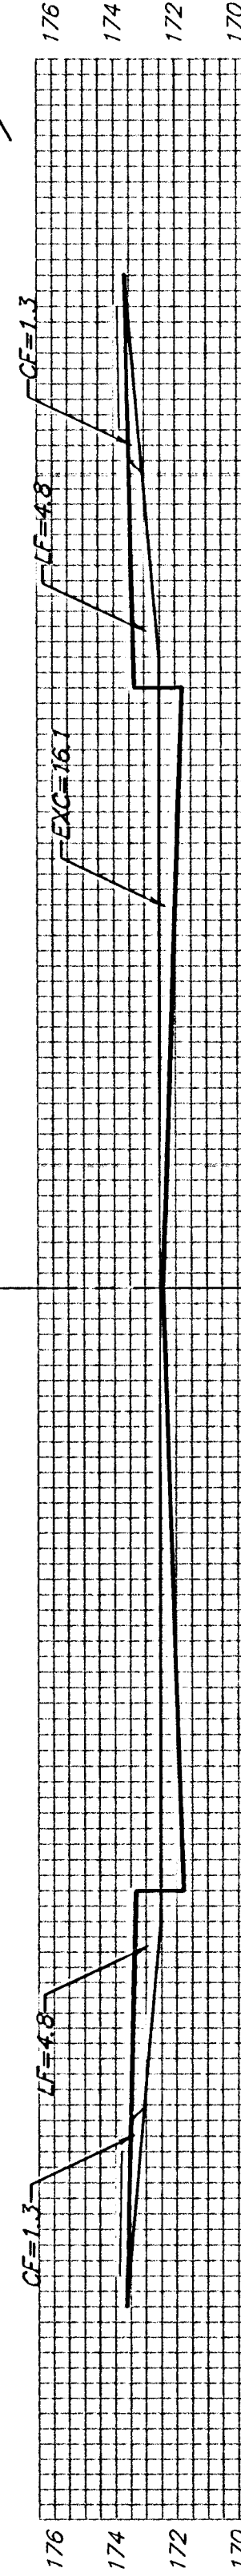


8+50

EXC = 29.8
LF = 17.8
CF = 4.8

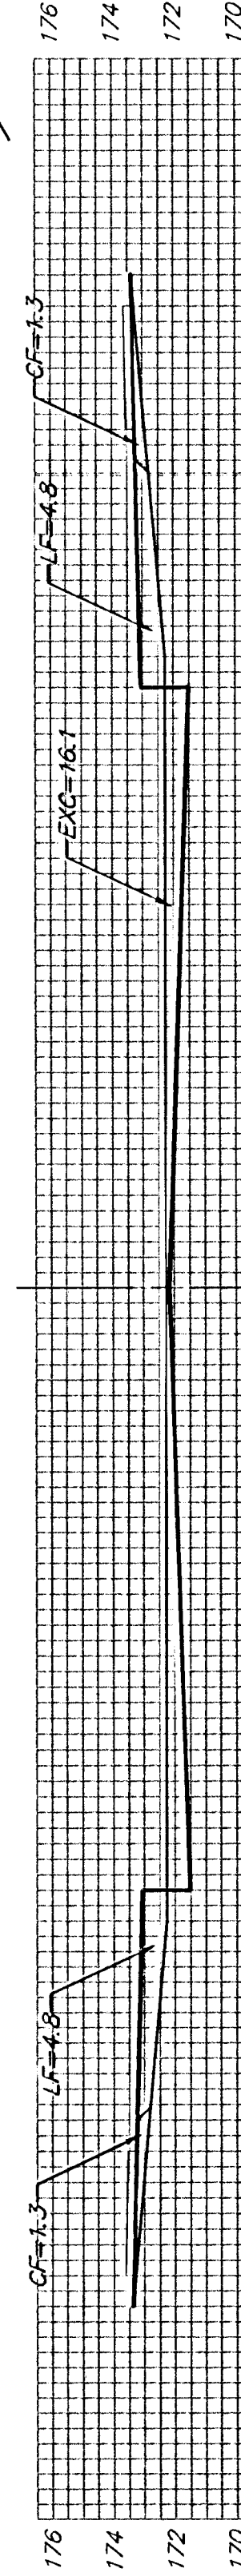


8+00

EXC = 29.8
LF = 17.8
CF = 4.8

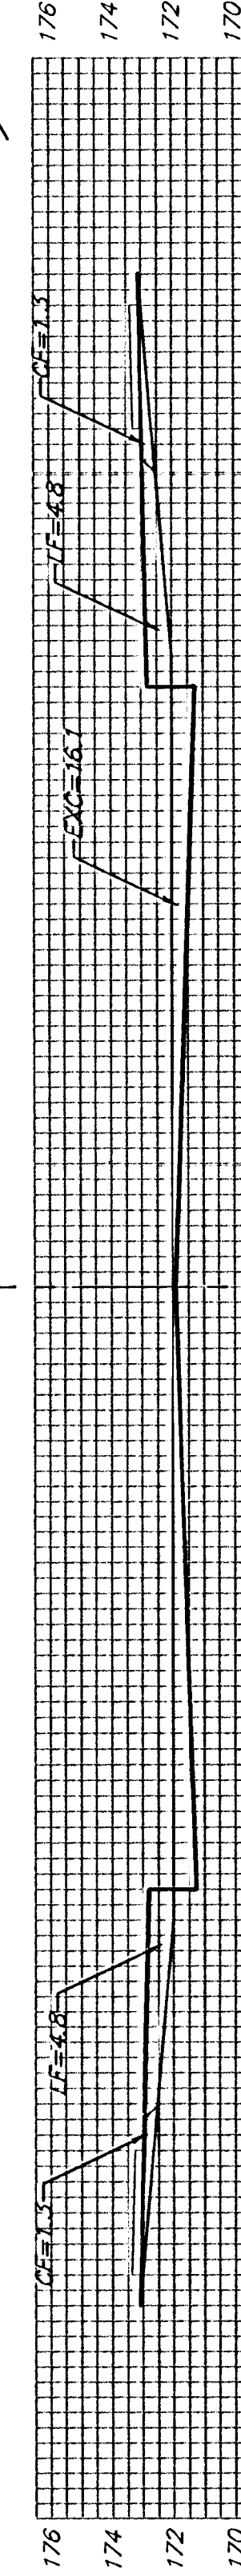

7+50

EXC = 29.8
LF = 17.8
CF = 4.8

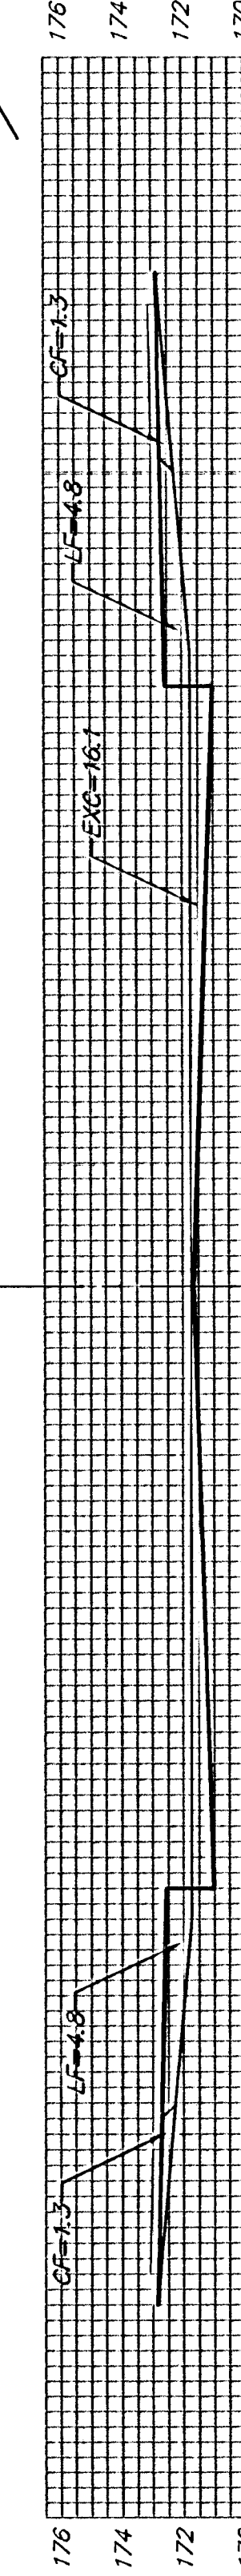


7+00

EXC = 29.8
LF = 17.8
CF = 4.8




6+50

EXC = 15.9
LF = 9.5
CF = 2.6

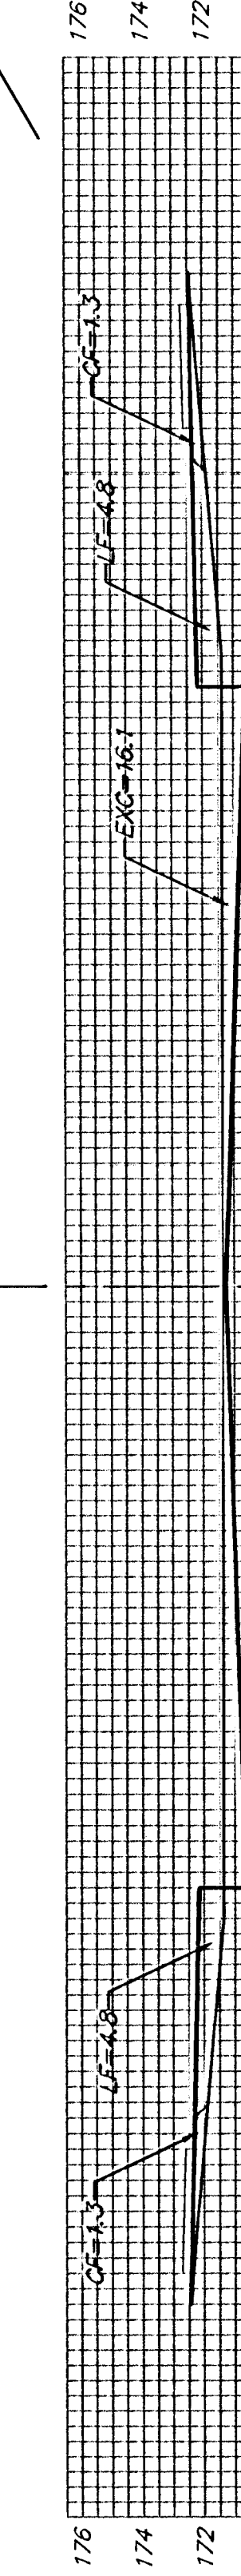

6+23.32

EXC = 68.5
LF = 10.4
CF = 2.8

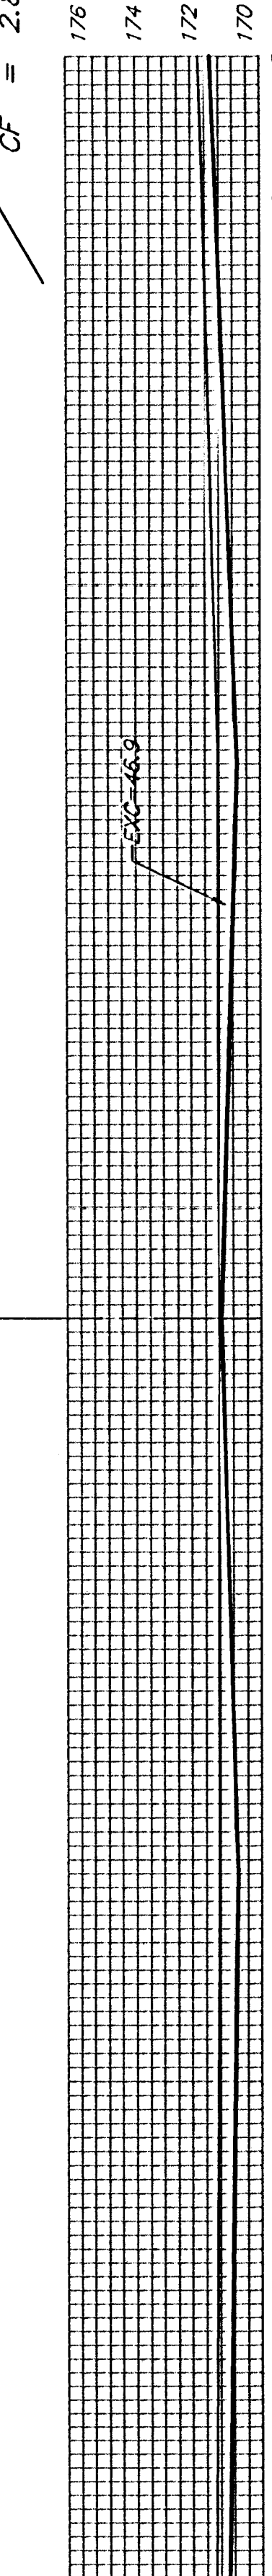

5+64.62

THOROUGHbred

Sheet Totals:
Excavation = 286.5 C.Y.
Loose Fill = 128.8 C.Y.
Compacted Fill = 34.9 C.Y.

Baughman
Baughman Company, P.A. 315 Ella St. Wichita, KS 67211 P 316-262-7271 F 316-262-0169
ENGINEERING | SURVEYING | PLANNING | LANDSCAPE ARCHITECTURE
PROJECT NUMBER 472-83779 SHEET 29 OF 39
HSyings3/XS2 04-06-6927