




EXC = 26.6  
LF = 20.2  
CF = 0.0

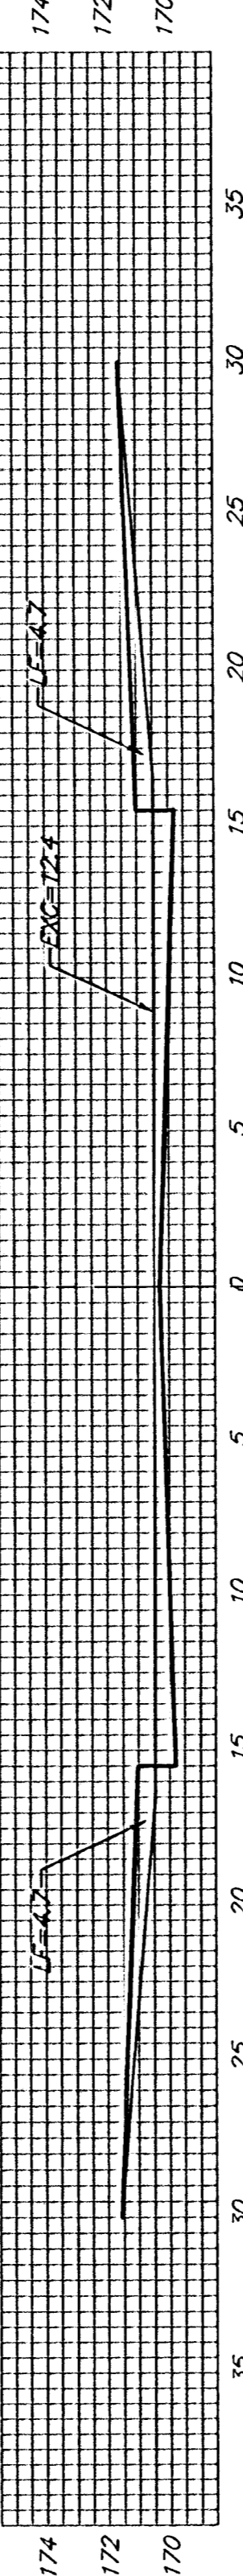


EXC = 23.0  
LF = 17.4  
CF = 0.0

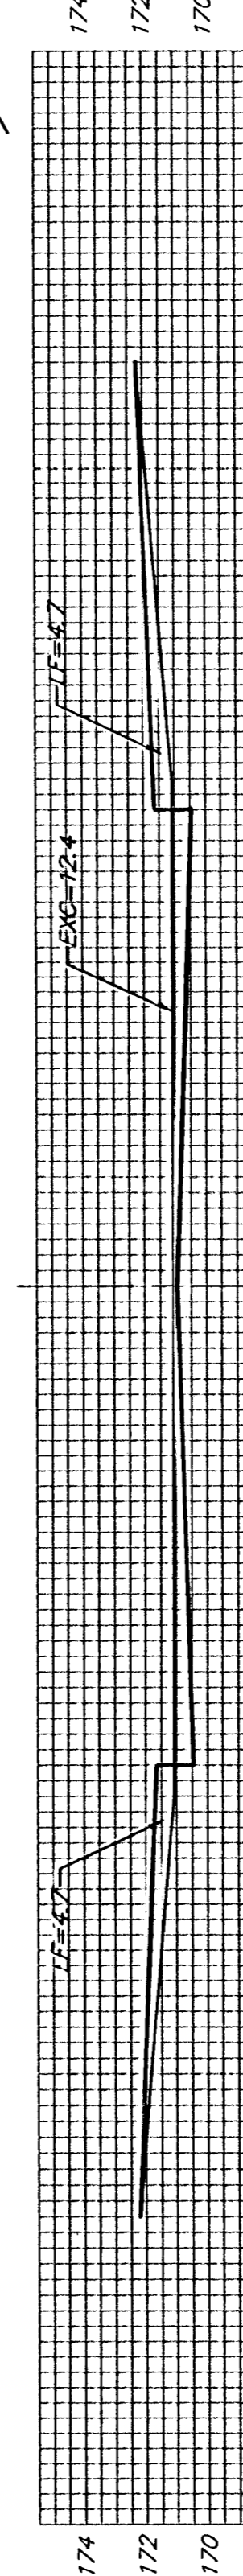

EXC = 23.0  
LF = 17.4  
CF = 0.0

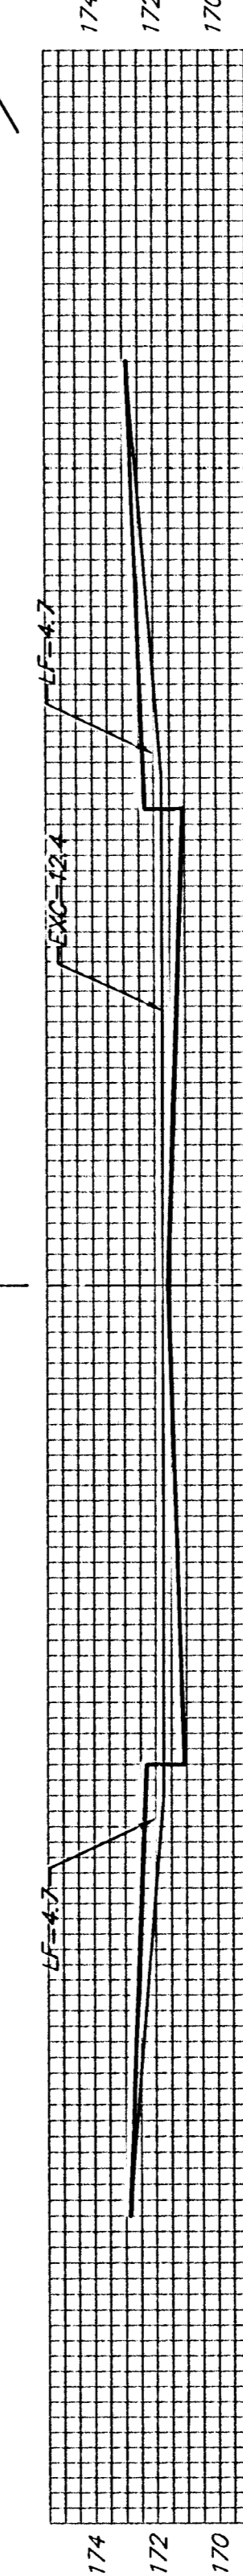

EXC = 23.9  
LF = 18.1  
CF = 0.0

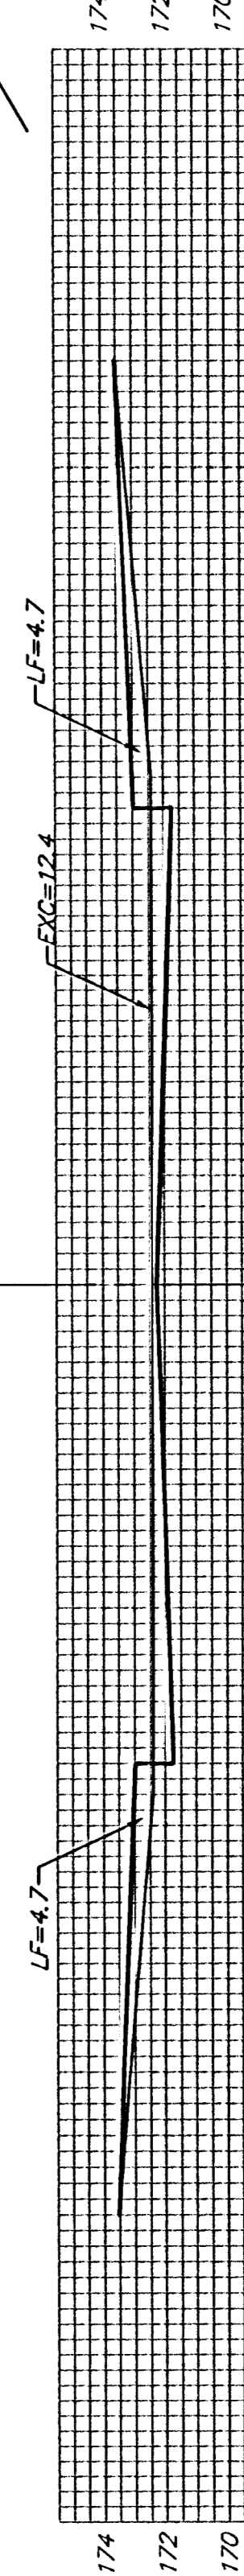

2+00


1+50

1+00

0+48.00  
THOROUGHbred CT.

Sheet Totals:

Excavation = 96.5 C.Y.  
Loose Fill = 73.1 C.Y.  
Compacted Fill = 0.0 C.Y.

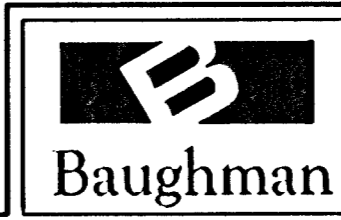

Baughman Company, P.A. 315 Ellis St. Wichita, KS 67211 P 316-363-7371 F 316-363-0149  
ENGINEERING | SURVEYING | PLANNING | LANDSCAPE ARCHITECTURE  
PROJECT NUMBER 472-83779 SHEET 37 OF 39  
HSprings/2S10 0406E927