



NOTE: Vertical Riser Pipe shall be extended to 2' minimum above ground water elevation and 4' maximum below proposed ground elevation.

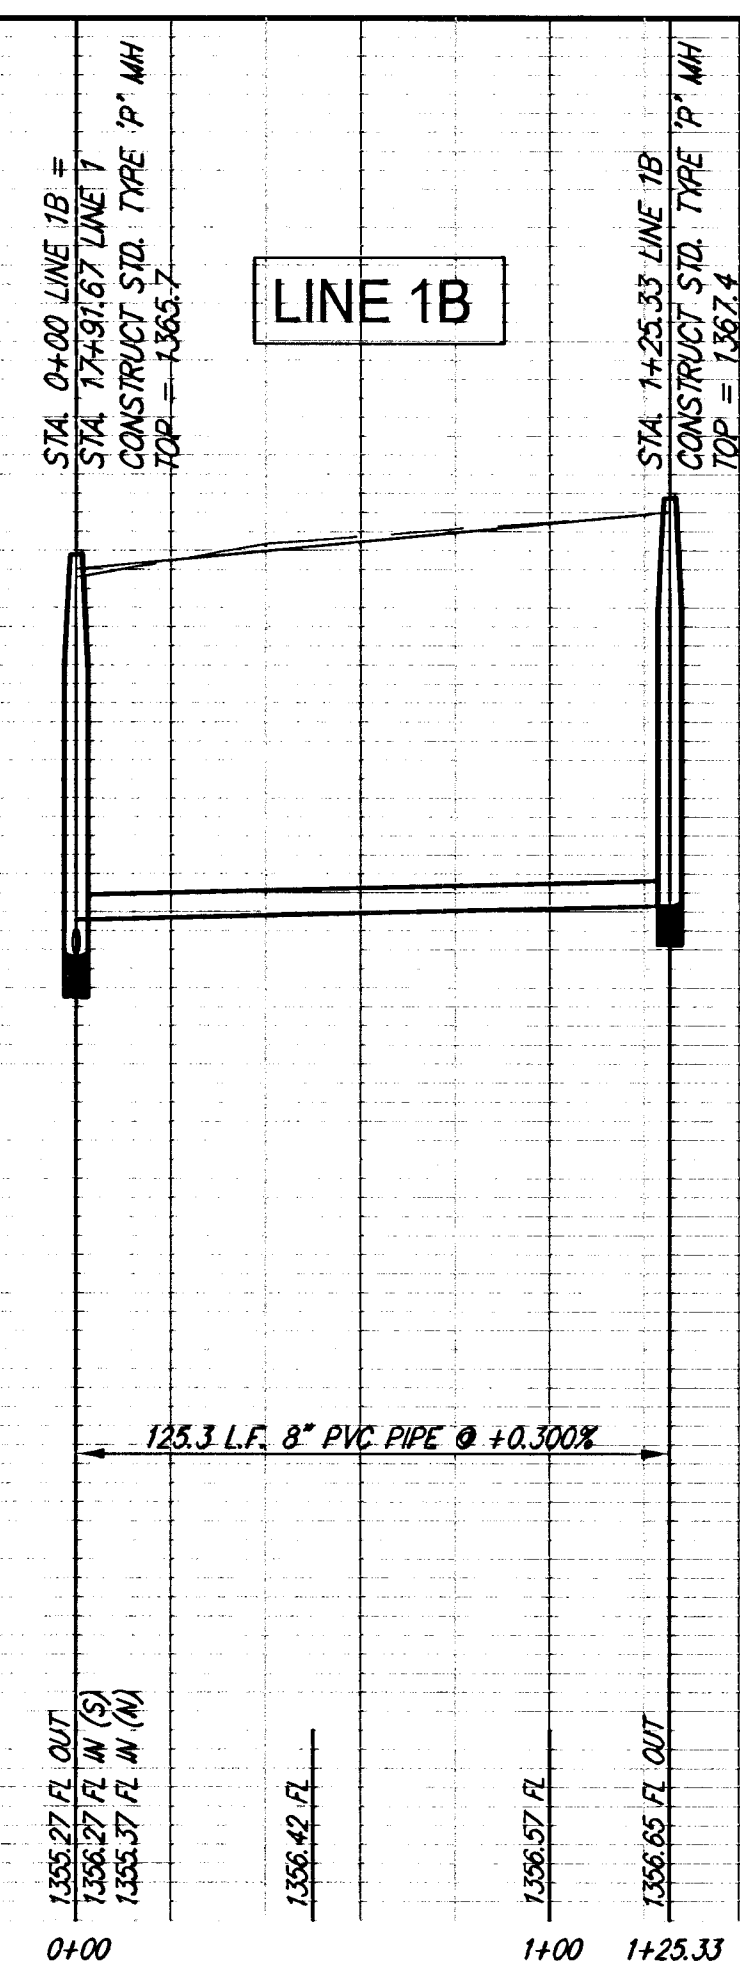


SCALE 1" = 40'
IRON = ●

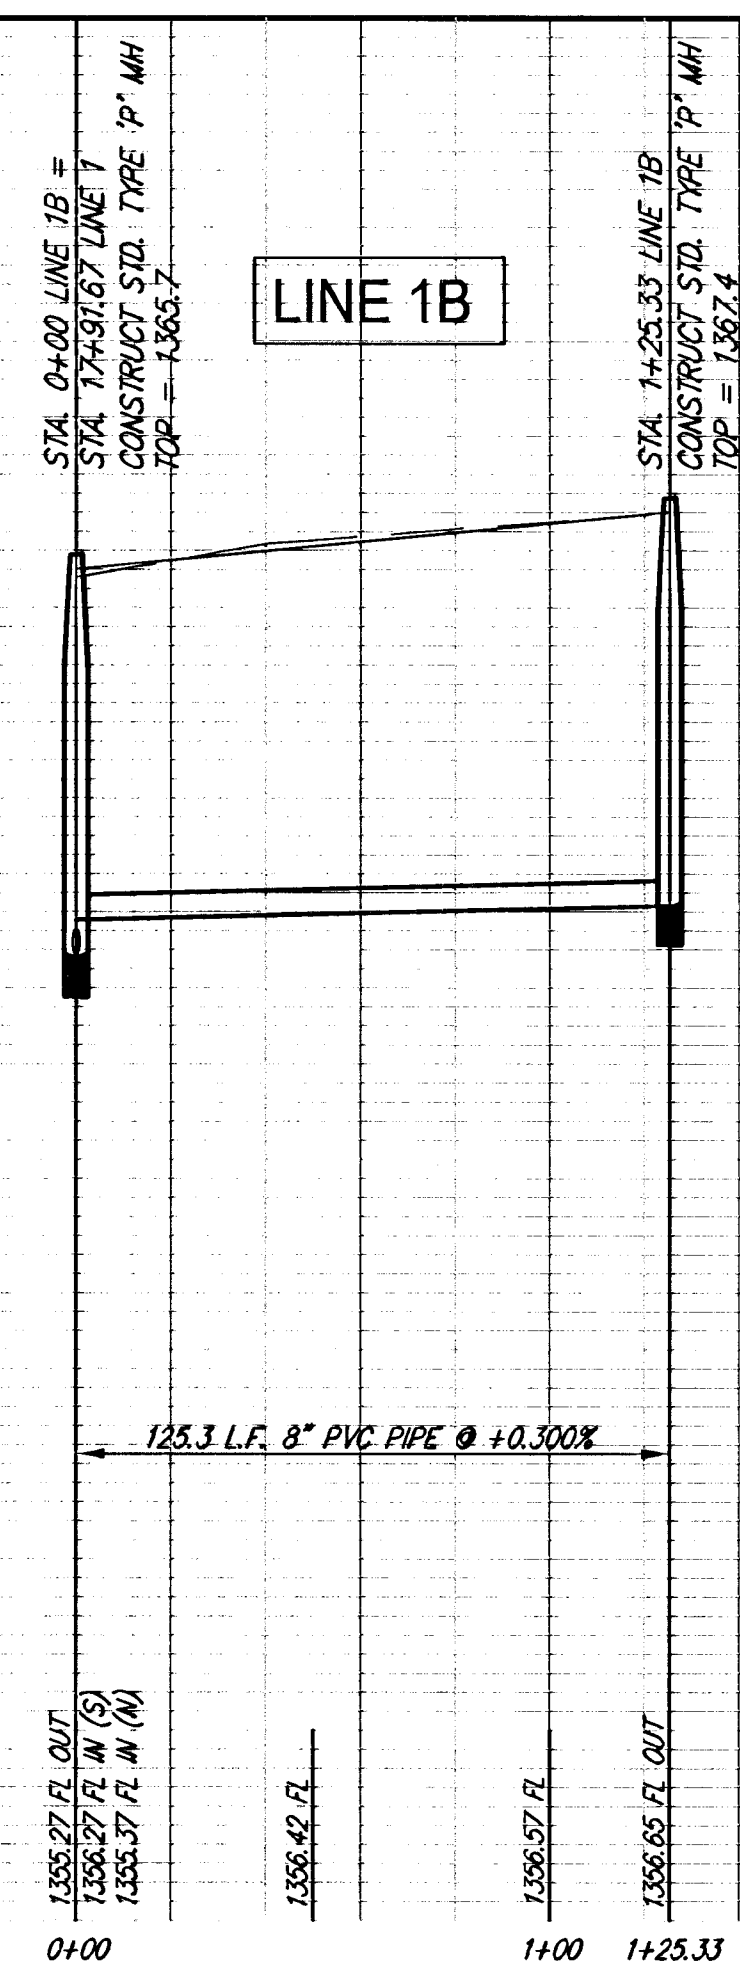

1370
1365
1360
1355
1350
1345
1340

**Cheryl's Hollow Addition
Line 1A & 1B
WICHITA, KANSAS**

PROJECT NUMBER 468-83937	DESIGN KWL	DRAWN RA	REVISED
DRAWING FILE Sanitary Sewer {Line 1}		UTILITY DATE May 3, 2005	REVIEW

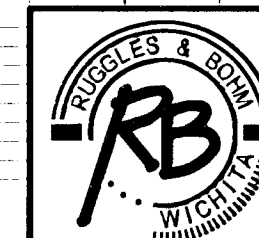

Ruggles & Bohm, P.A.
Engineering, Surveying, Land Planning

924 North Main (316) 264-8008
Wichita, Kansas 67203 (316) 264-4821 fax
www.rbkansas.com E-mail: info@rbkansas.com

RB JOB
2666E

SHEET
4
OF
11