




50.01' EXC = 25.5
LF = 20.8
CF = 0.0

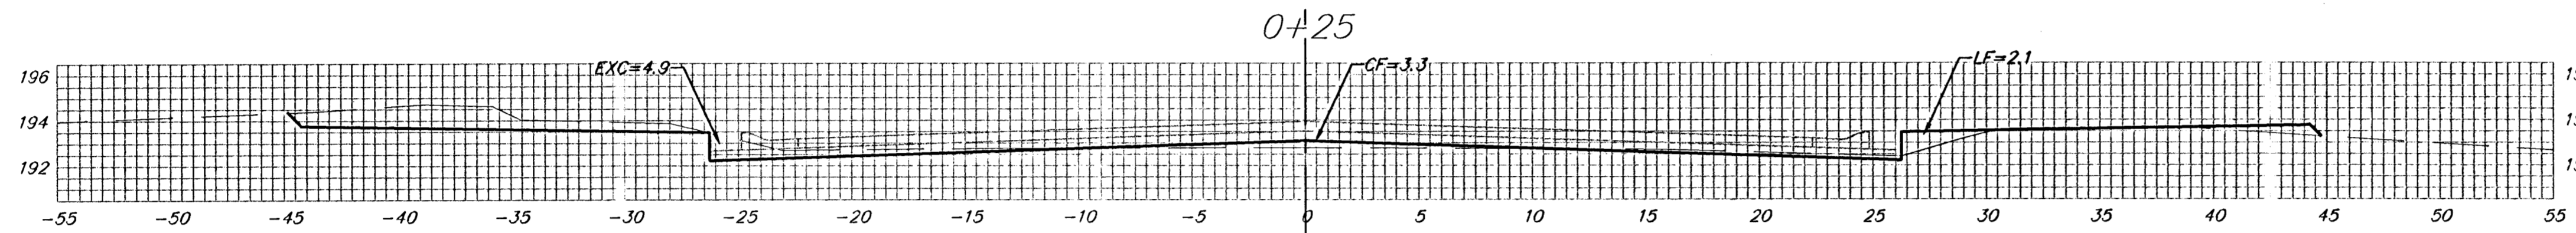


24.99' EXC = 9.1
LF = 7.5
CF = 1.5

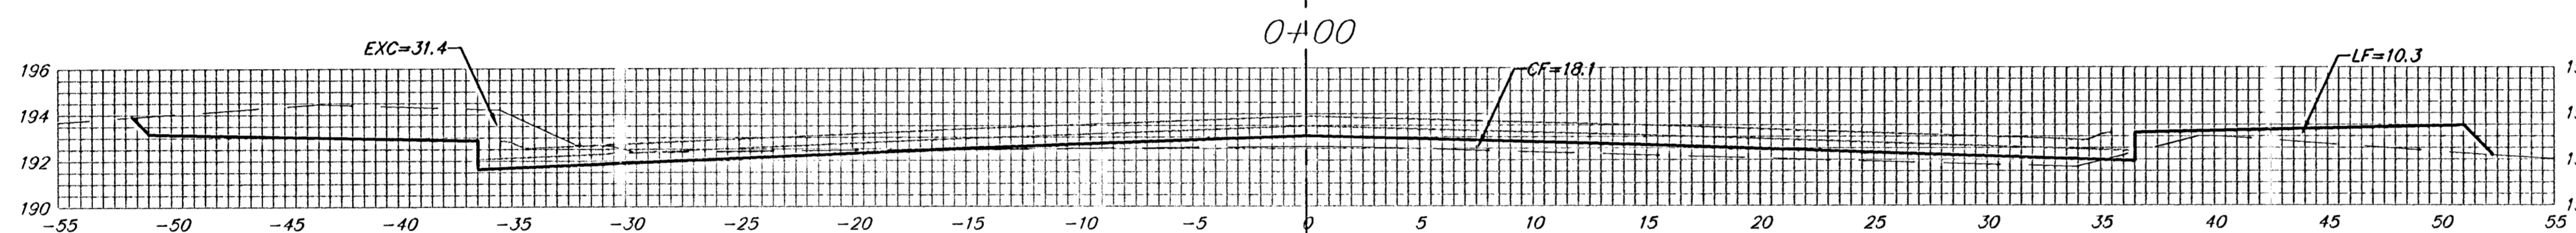


25.00' EXC = 16.8
LF = 5.7
CF = 9.9

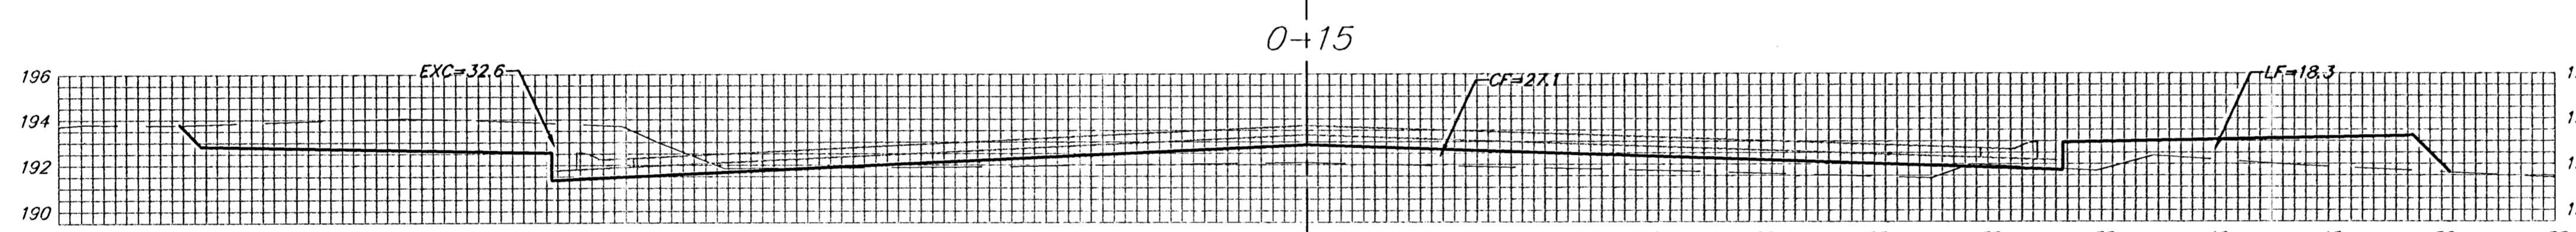

15.00' EXC = 40.5
LF = 7.9
CF = 12.6

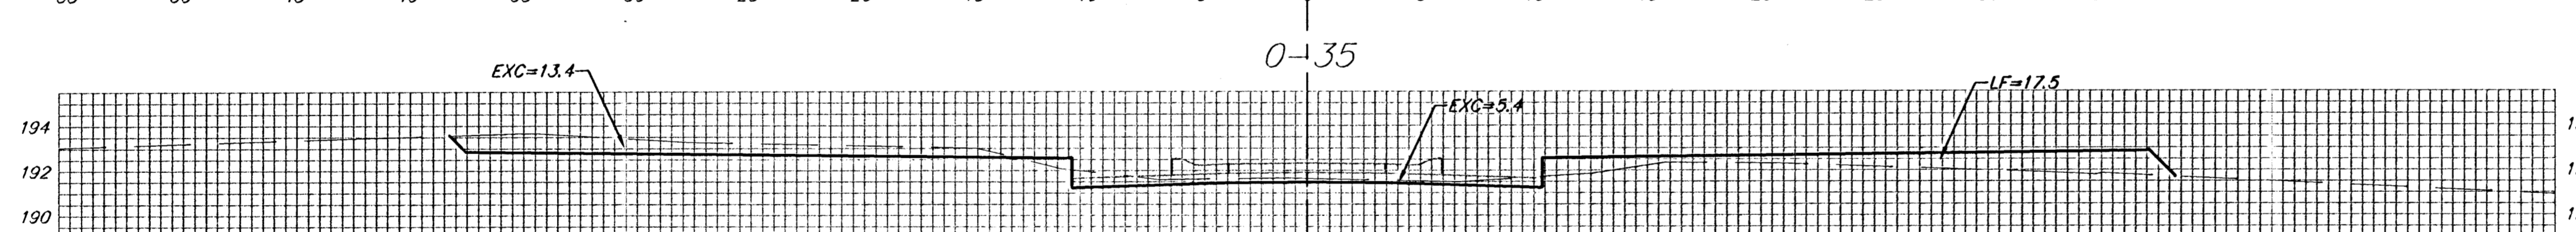

20.00' EXC = 19.0
LF = 13.3
CF = 10.0

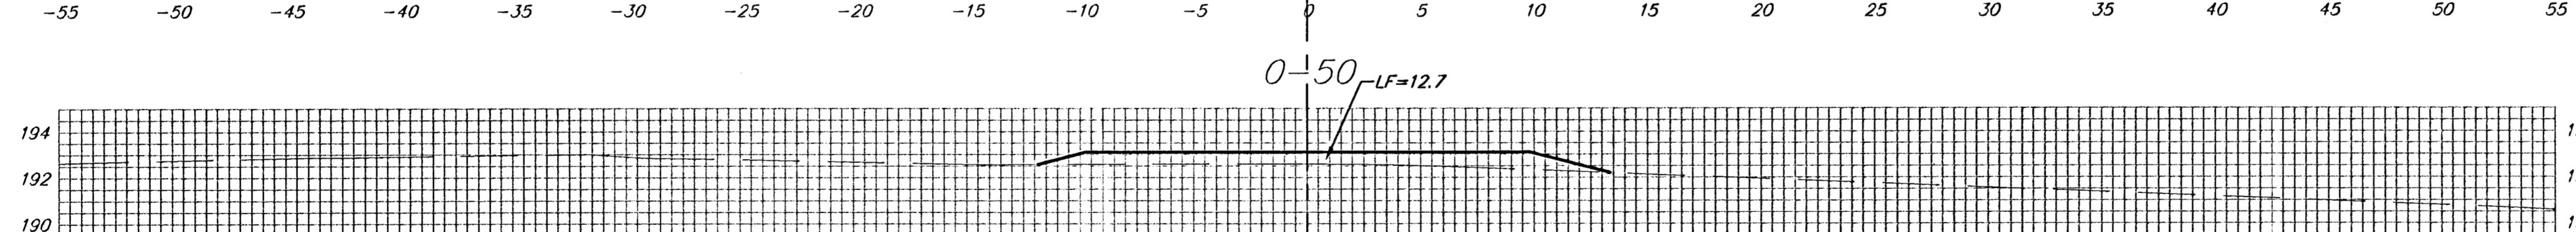

15.00' EXC = 5.2
LF = 8.4
CF = 0.0

Sheet Totals:
Excavation = 116.1 C.Y.
Loose Fill = 63.6 C.Y.
Compacted Fill = 34.0 C.Y.

OCALA CT.
C



Baughman Company, P.A. 315 Ellis St. Wichita, KS 67211 P 316-262-7271 F 316-262-0149
ENGINEERING | SURVEYING | PLANNING | LANDSCAPE ARCHITECTURE
PROJECT NUMBER 472 SHEET
Auburn15/Ph2B/033 19 OF 21
04-11-E009