




8+76.60

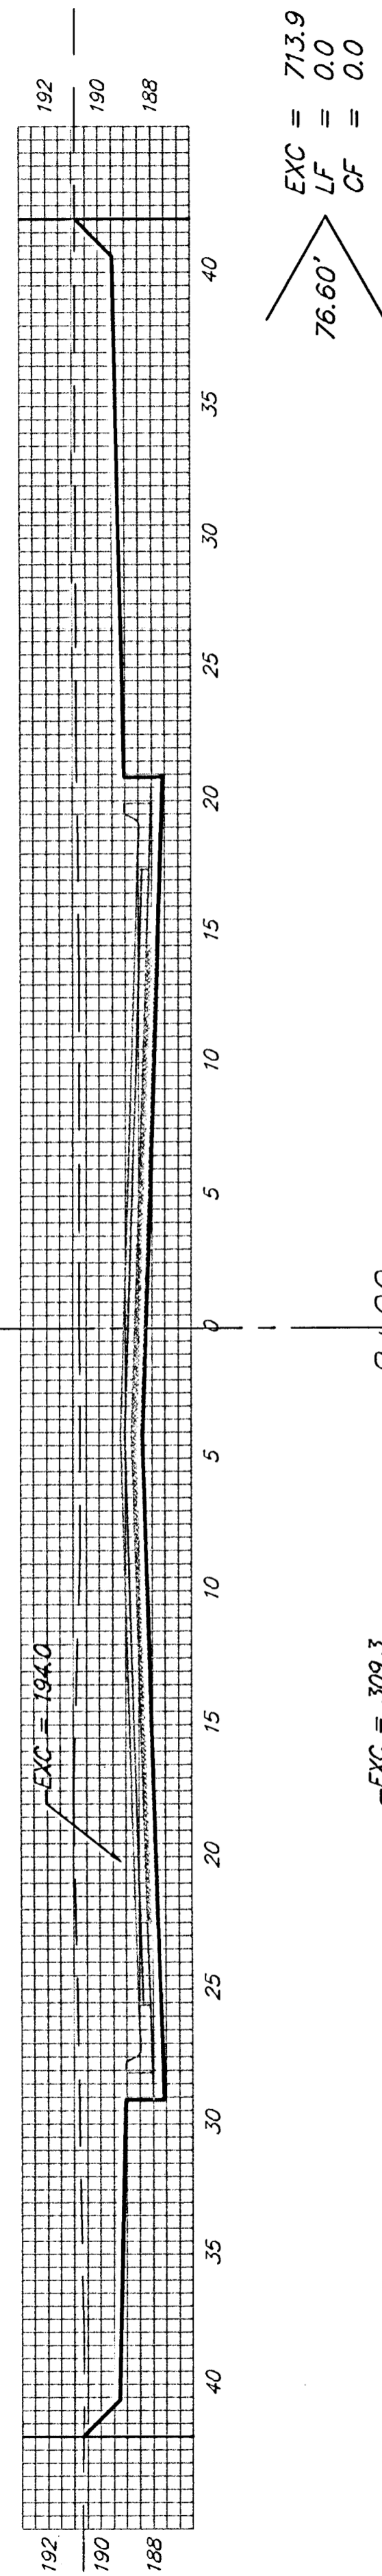


8+00

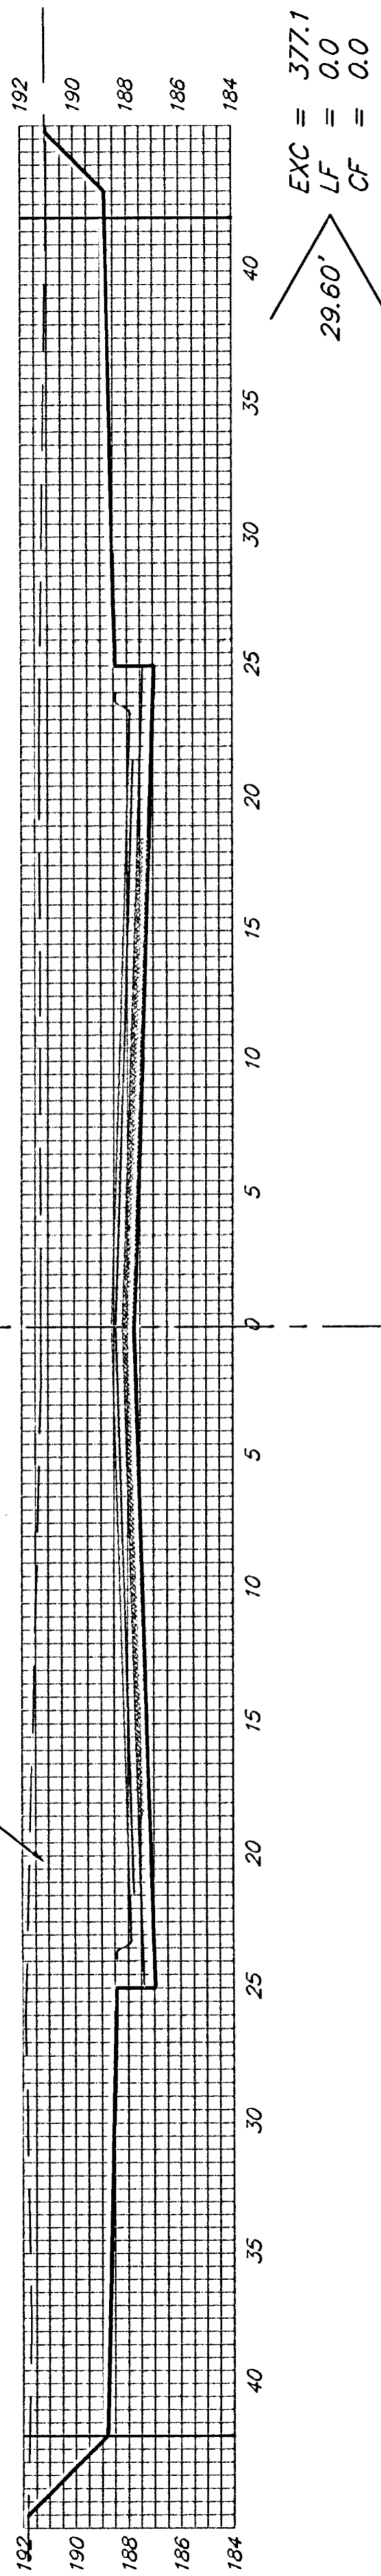


7+70.40

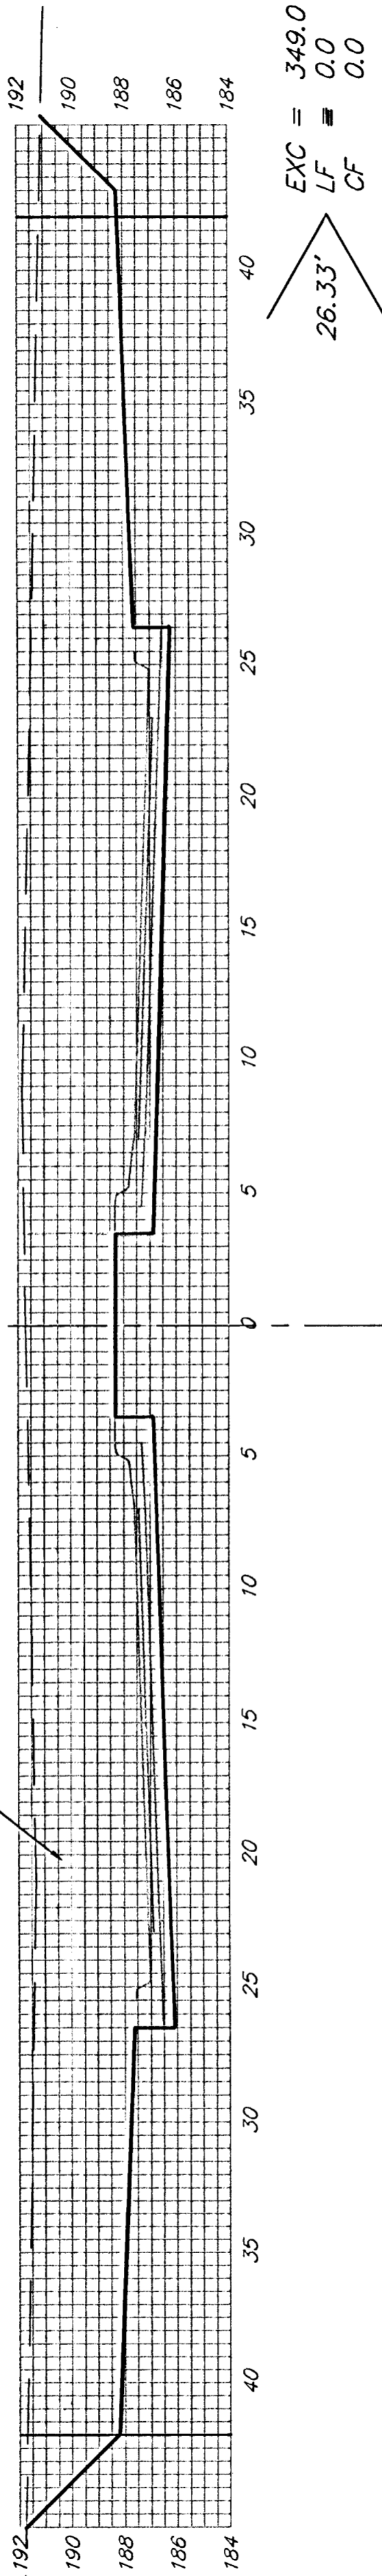


7+44.07

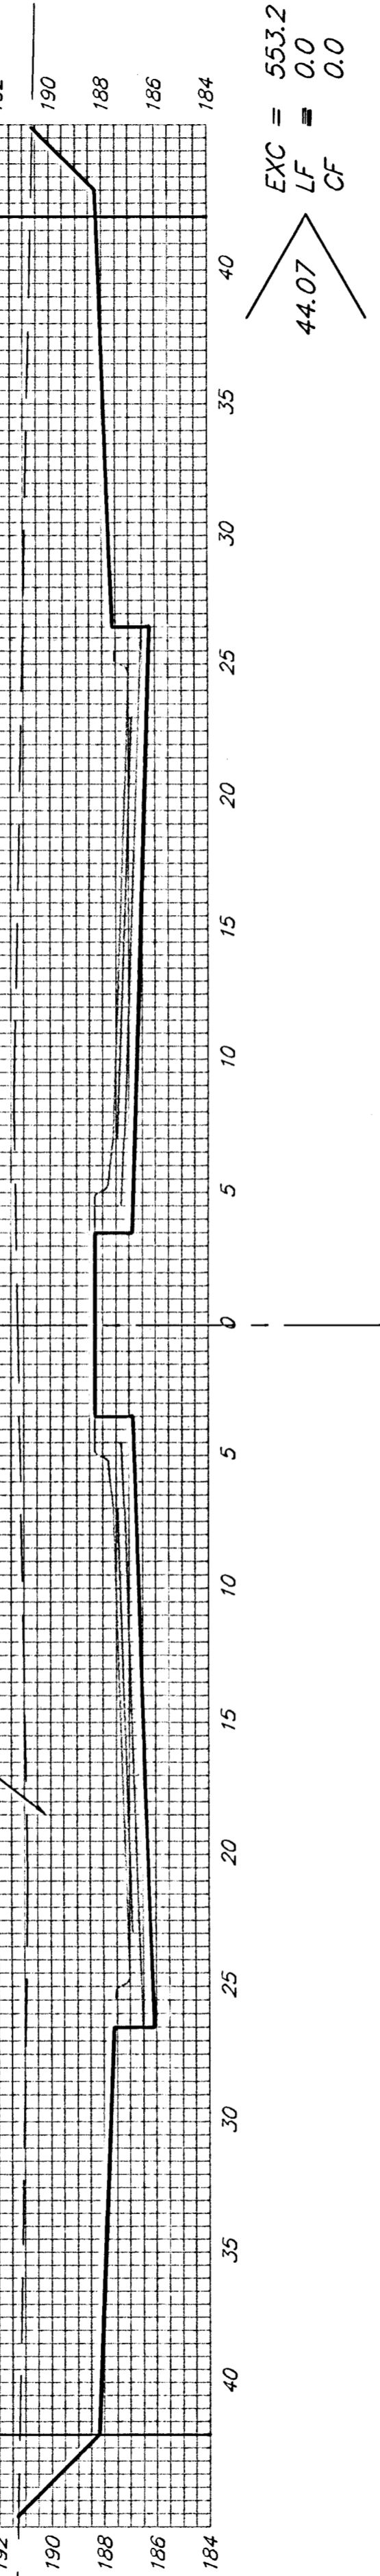


7+00

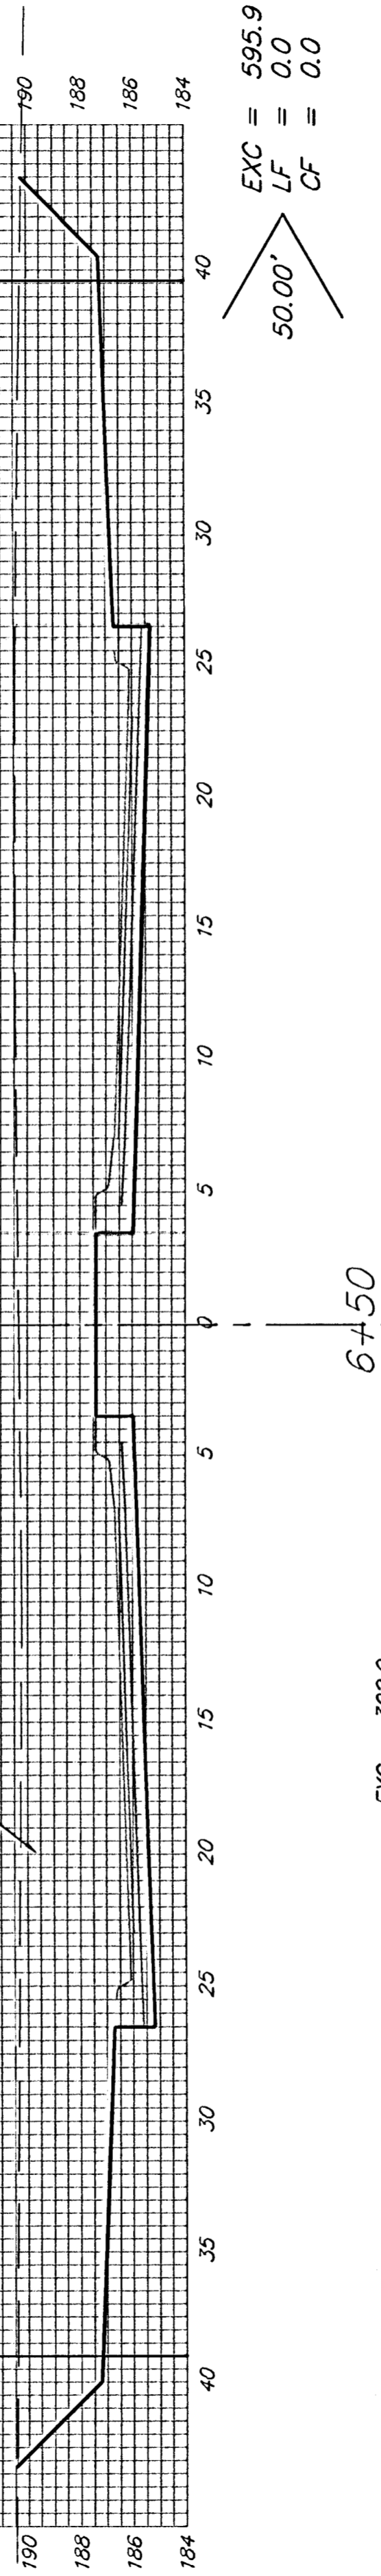


6+50

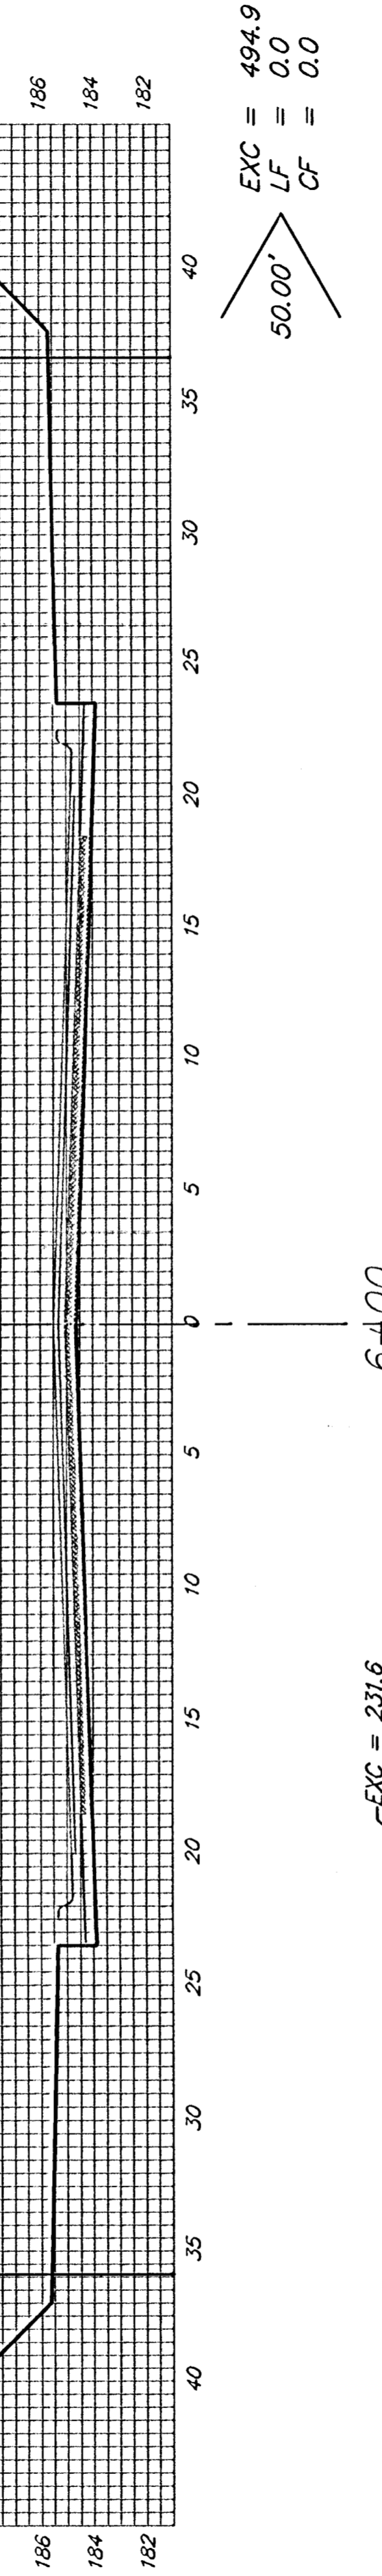

6+00

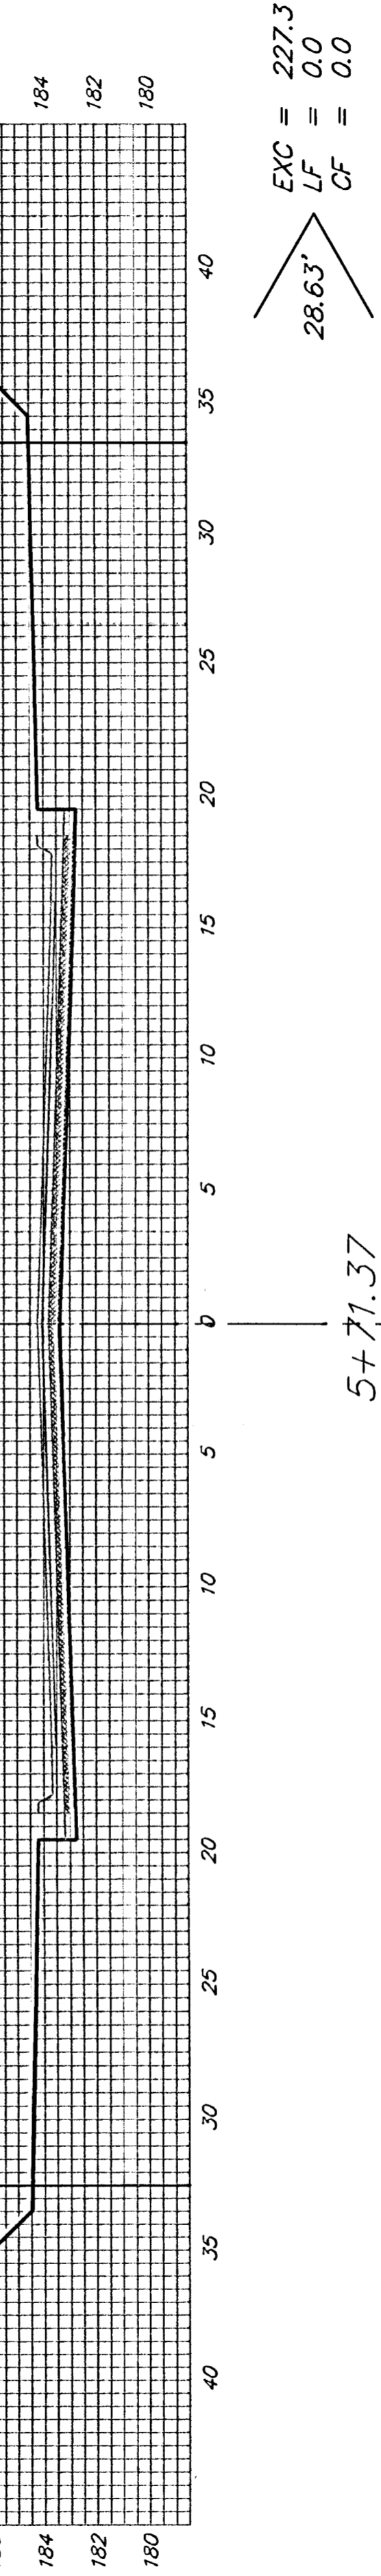

5+71.37

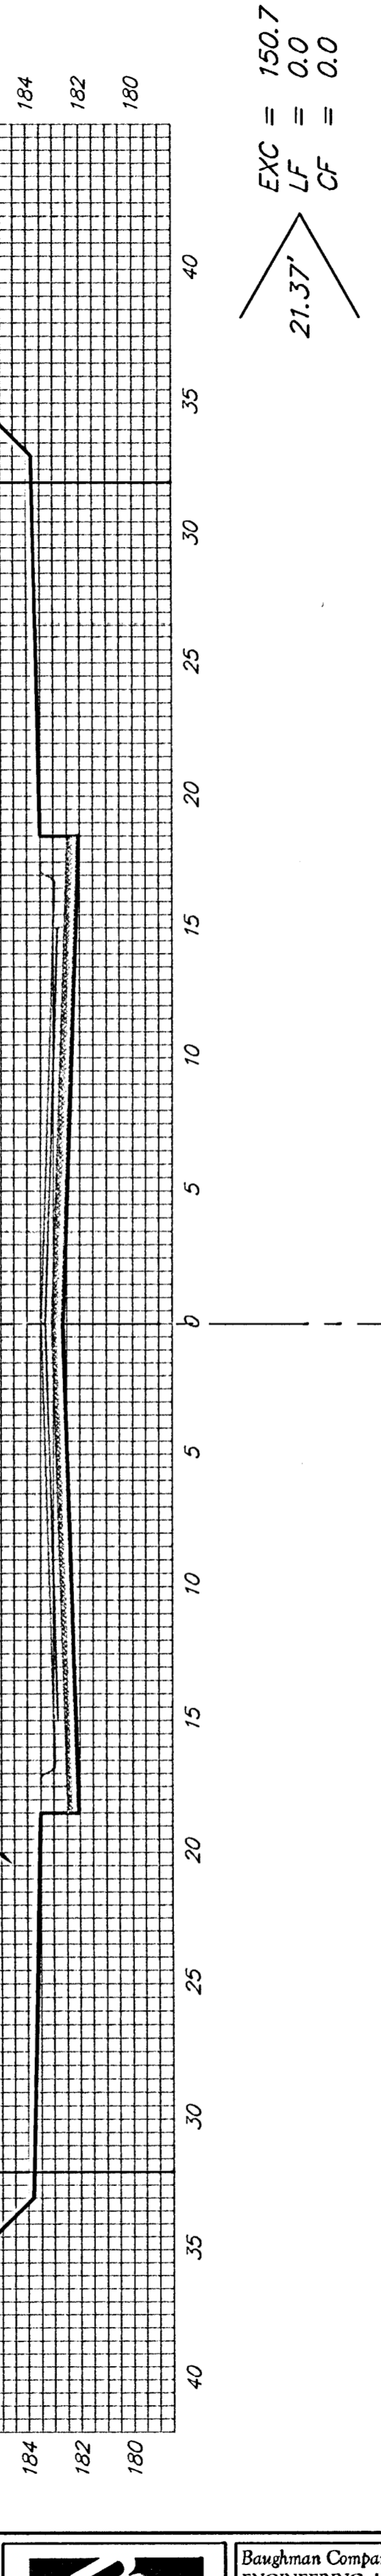

AUBURN HILLS

Sheet Totals:
Excavation = 3462.0 C.Y.
Loose Fill = 0.0 C.Y.
Compacted Fill = 0.0 C.Y.



Baughman Company, P.A. 315 Ellis St. Wichita, KS 67211 P 316-262-7271 F 316-262-0149
ENGINEERING | SURVEYING | PLANNING | LANDSCAPE ARCHITECTURE
PROJECT NUMBER 472-83931 SHEET 21 OF 25
Auburn15/Ph2A/XS2 04-11-E097