
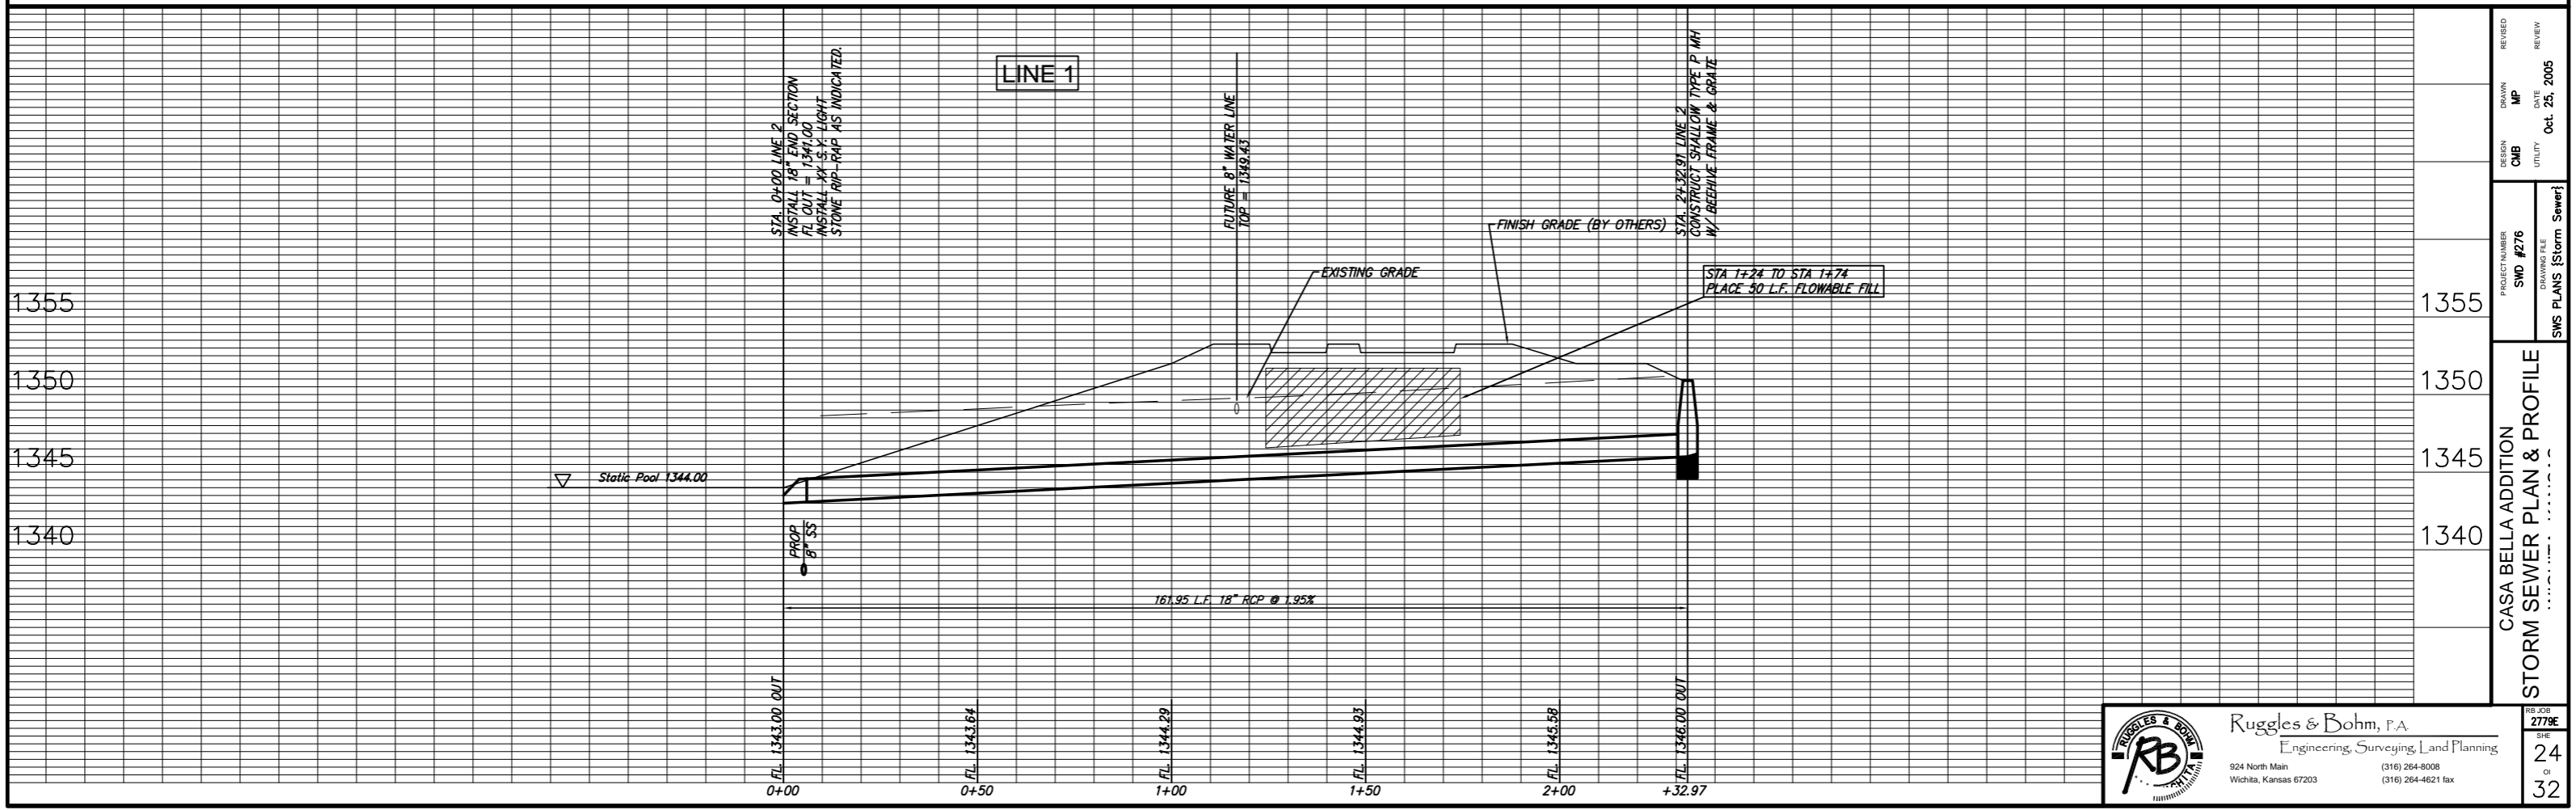
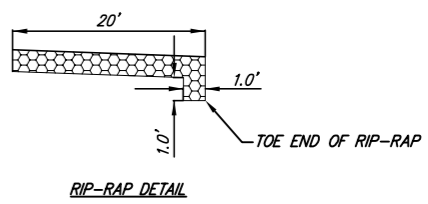


STA. 0+00 LINE 2
 INSTALL 18" END SECTION
 FL OUT = 1344.25
 INSTALL 44' S' LIGHT
 STONE RIP-RAP AS INDICATED.
 SEE RIP-RAP DETAIL THIS SHEET.

STA 1+24 TO STA 1+74
 PLACE 50 L.F. FLOWABLE FILL

STA. 2+32.91 LINE 2
 CONSTRUCT SHALLOW TYPE P MH
 W/ BEEHIVE FRAME & GRATE
 TOP ELEV. = 1350.90

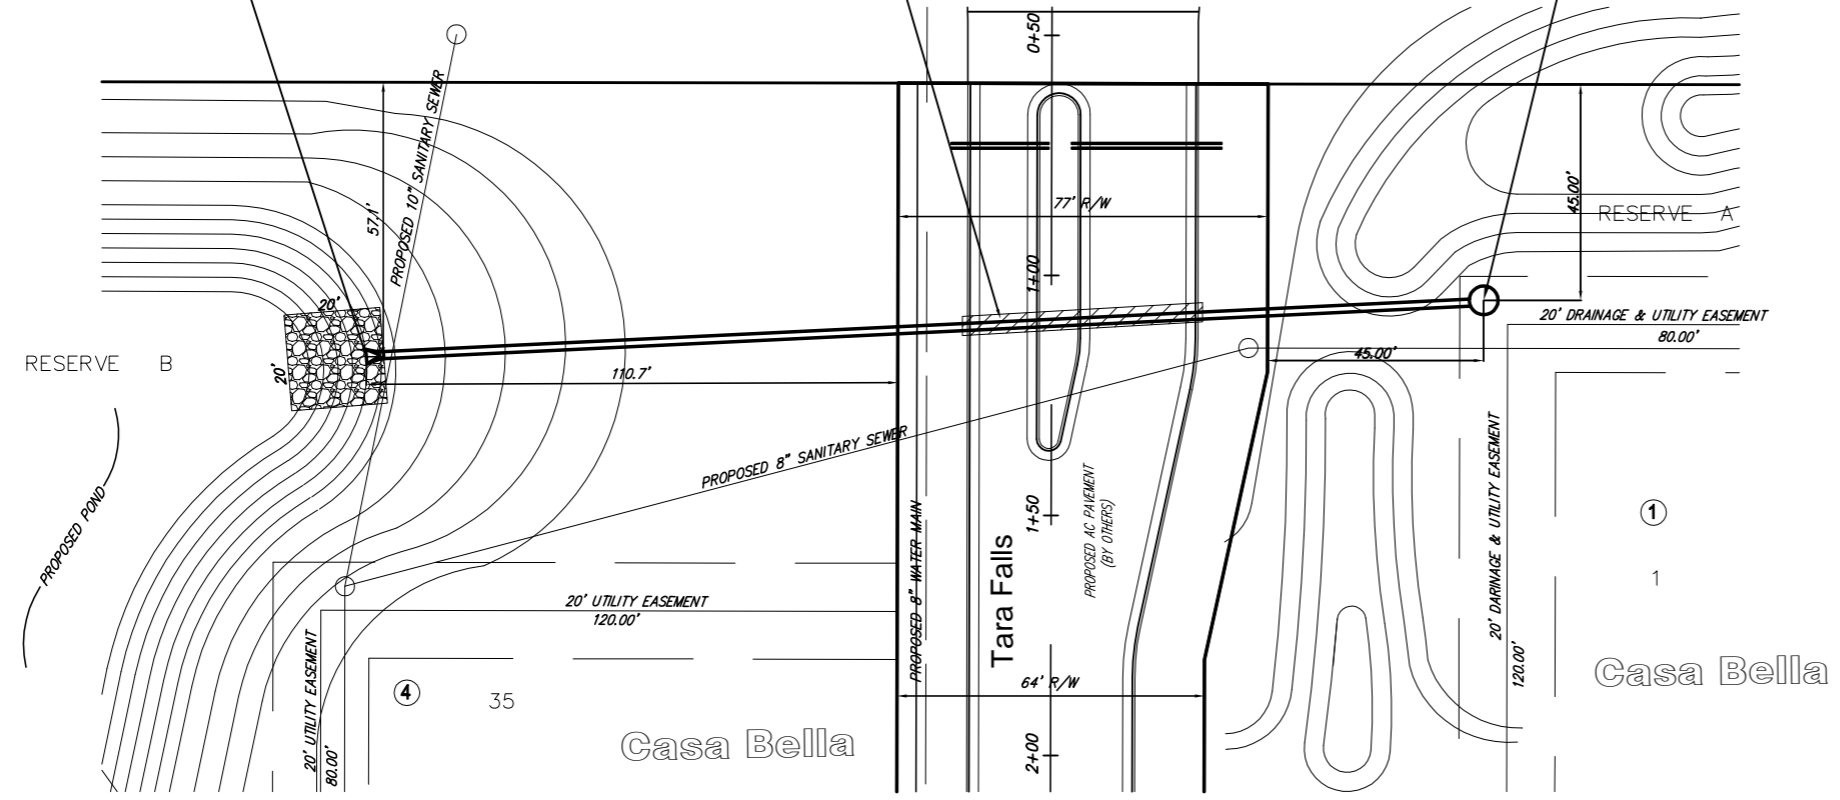

Ruggles & Bohm, P.A.
 Engineering, Surveying, Land Planning
 924 North Main
 Wichita, Kansas 67203
 (316) 264-8008
 (316) 264-4621 fax

**CASA BELLA ADDITION
 STORM SEWER PLAN & PROFILE**

PROJECT NUMBER: SMD #276
 DRAWING FILE: SWS PLANS (Storm Sewer)

DESIGN: CMB
 DRAWN: MP
 DATE: Oct. 25, 2005

REVISIONS:
 REVIEW: []
 DATE: []

RB JOB: 2779E
 SHEET: 24 OF 32