

BILL OF MATERIALS (FOR INFORMATION ONLY)		
ITEM	UNIT	QUANTITY
TRAFFIC SIGNAL POLE STEEL W/MASTARM (JOINT USE)	EACH	2
TRAFFIC SIGNAL POLE STEEL W/MASTARM (STD. POLE)	EACH	2
TRAFFIC SIGNAL POLE ALUMINUM (10')	EACH	-
CONCRETE CONTROLLER PAD	EACH	1
CONCRETE FOOTING - POLE	EACH	4
CONCRETE FOOTING - PEDESTAL POLE	EACH	-
SERVICE BOX - 36 IN. DIA.	EACH	4
GROUND ROD & CLAMP	EACH	6
CONDUIT CLAMP	EACH	AS NEEDED
PEDESTRIAN SIGNAL LAMP L.E.D. (12" COMBINATION)	EACH	8
L.E.D. UNIT	EACH	52
BACK PLATE FOR SIGNAL HEAD (TYPE A)	EACH	10
BACK PLATE FOR SIGNAL HEAD (TYPE I)	EACH	2
ENTRANCE HEAD	EACH	1
CIRCUIT BREAKER & BOX	EACH	1
TRAFFIC SIGNAL HEAD - 12" (TYPE A) W/MOUNTING BRACKET	EACH	14
TRAFFIC SIGNAL HEAD - 12" (TYPE I) W/MOUNTING BRACKET	EACH	2
PEDESTRIAN SIGNAL - 12" (TYPE K) W/MOUNTING BRACKET	EACH	8
PEDESTRIAN PUSHBUTTON W/SIGN	EACH	8
PAD MOUNTED CABINET & CONTROLLER SYSTEM-TYPE 170(SEE NOTE)	EACH	1
LEAD-IN WIRE NO. 6 AWG 1/c (TYPE THHN)	LIN. FT.	235
MULTI-CONDUCTOR CABLE NO. 14 AWG 5/c	LIN. FT.	695
MULTI-CONDUCTOR CABLE NO. 14 AWG 7/c	LIN. FT.	1810
STANDARD 1/c #8 (TYPE THHN)(GROUND)	LIN. FT.	955
PVC CONDUIT 1"	LIN. FT.	-
PVC CONDUIT 2"	LIN. FT.	200
RG CONDUIT 1-1/2"	LIN. FT.	92
RG CONDUIT 2"	LIN. FT.	22
RG CONDUIT 3"	LIN. FT.	575
VIDEO DETECTION CAMERA AND MOUNTING HARDWARE (RISER BRACKETS)	EACH	4
VIDEO DETECTION PROCESSOR UNIT (ITERIS VANTAGE PLUS OR APPROVED EQUAL)	EACH	1
VIDEO POWER CABLE NO. 16 AWG 3/C	LIN. FT.	835
VIDEO CABLE 75 OHM COAXIAL (BELDON #8281)	LIN. FT.	835
VIDEO SYSTEM PROGRAMMING UNIT	EACH	1
TV MONITOR	EACH	1
STREET NAME SIGNS W/MOUNTING HARDWARE	EACH	2
LEFT TURN YIELD ON GREEN (R10-12) W/MOUNTING HARDWARE	EACH	2

TYPE 170 TRAFFIC CONTROLLER SYSTEM TO INCLUDE:

ONE (1) MODEL 170 CONTROLLER UNIT COMPLETE WITH 412B2 SYSTEM MEMORY MODULE CAPABLE OF SUPPORTING WAPITI MICRO SYSTEM W4IKS (56 OR LATEST REVISION) TRAFFIC PROGRAM ON 27256 EPROM.

ONE (1) MODEL 332 CABINET COMPLETE WITH ALL ACCESSORIES INCLUDING FOUR (4) MODEL 430 TRANSFER RELAYS, TWO (2) MODEL 204 FLASHER UNITS AND ONE (1) MODEL 210PC ECL OR MS CONFLICT MONITOR.

THREE (3) MODEL 242 TWO CHANNEL ISOLATORS.

TWELVE (12) MODEL 200 SWITCH PACKS.

ONE (1) SURGE PROTECTOR

NOTE: THE CONTRACTOR SHALL SUPPLY AND INSTALL ALL NECESSARY MATERIAL AND EQUIPMENT FOR THE COMPLETE INSTALLATION AND OPERATION OF THE TRAFFIC SIGNAL WHETHER SPECIFICALLY MENTIONED OR NOT.


NOTE:  
ALL POLES, MASTARMS AND THE CONTROLLER CABINET SHALL BE POWDER COATED BLACK

TRAFFIC SIGNAL POLE SUMMARY						
STATION	TYPE	ARM LENGTH	SIGNALS ON ARM	X1	X2	X3
9+46, RT.	A	48'	4-D	11.5	11	11.5
8+41, RT.	A	39'	2-D	10		
8+38, Lt.	B	55'	4-D	11.5	11	11.5
9+46, Lt.	B	38'	2-D	9.5		


- A JOINT USE STEEL POLE WITH MAST ARM
- B STANDARD STEEL POLE WITH MAST ARM
- C PROTECTED TURN SIGN
- D TRAFFIC SIGNAL
- E PEDESTRIAN SIGNAL WITH PUSH BUTTON
- F STREET NAME SIGN
- G VIDEO DETECTION CAMERA
- H PEDESTAL POLE (10' ALUMINUM)

STREET NAME SIGN SUMMARY	
LEGEND	QUANTITY
13th St	2
TOTAL	2

Letters shall be series "E Modified".

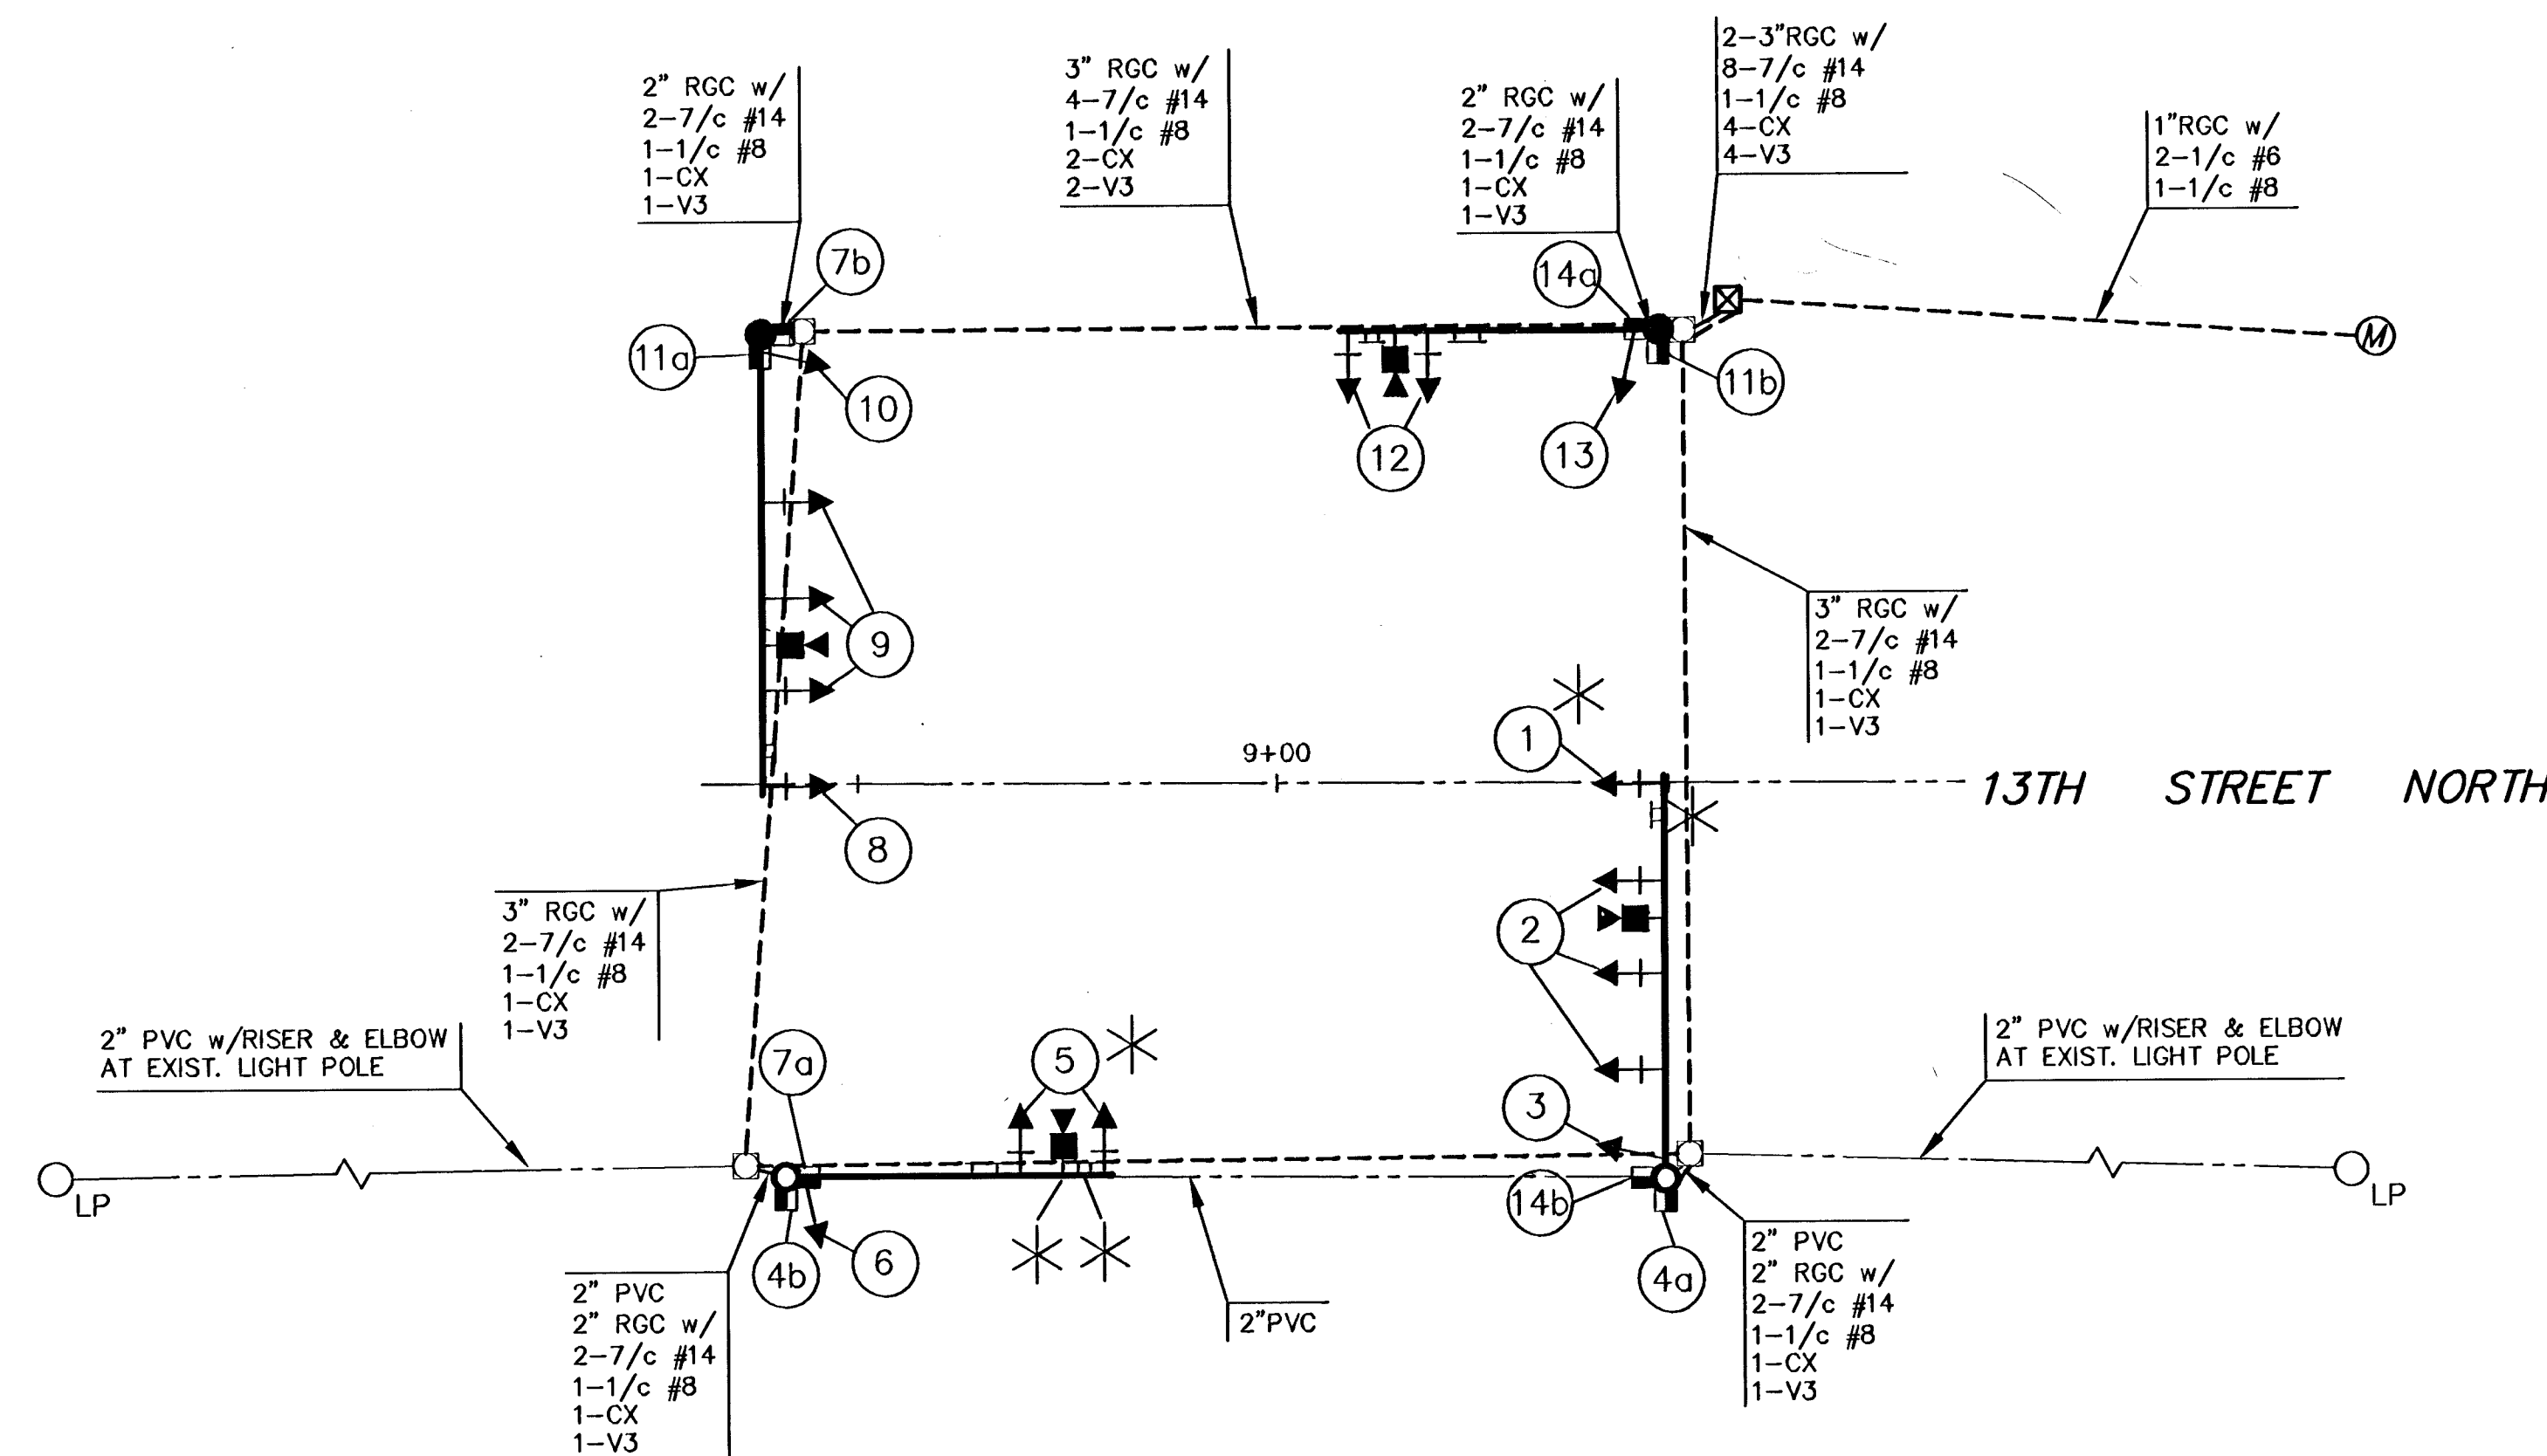

TRAFFIC SIGNAL HEAD SUMMARY				
SIGNAL NO.	TYPE	SIZE	MOUNTING BRACKET	QUANTITY
1	I	5-12"	TYPE I	1
2	A	3-12"	TYPE I	3
3	A	3-12"	TYPE III	1
4a,b	K	2-12"	TYPE II	2
5	A	3-12"	TYPE I	2
6	A	3-12"	TYPE I	1
7a,b	K	2-12"	TYPE II	2
8	I	5-12"	TYPE I	1
9	A	3-12"	TYPE I	3
10	A	3-12"	TYPE III	1
11a,b	K	2-12"	TYPE II	2
12	A	3-12"	TYPE I	2
13	A	3-12"	TYPE III	1
14a,b	K	2-12"	TYPE II	2

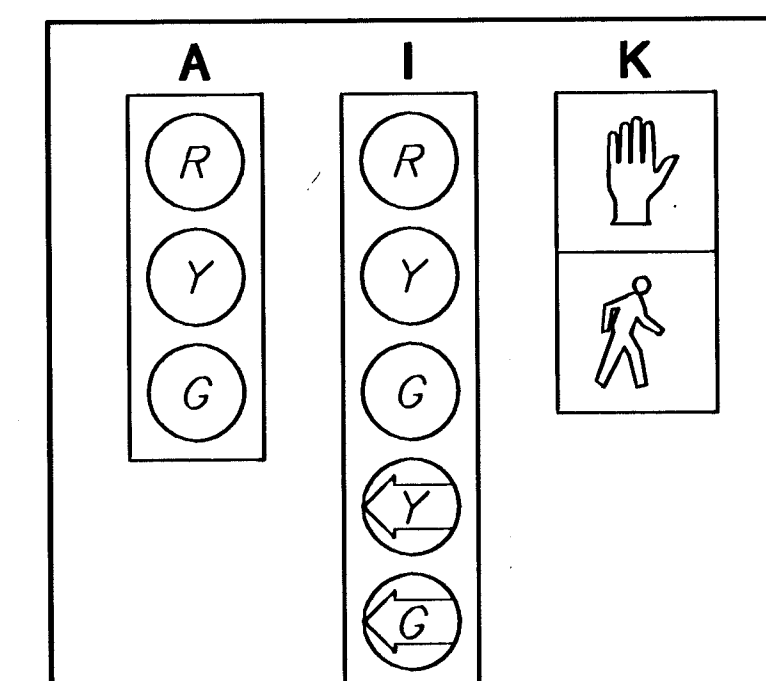

RECAPITULATION OF TRAFFIC SIGNAL QUANTITIES		
BID ITEM	QUANTITY	UNIT
TRAFFIC SIGNAL INSTALLATION (13th & GATEWAY CENTER)	1	L.S.

\* INDICATES SIGNAL OR SIGN TO BE TEMPORARILY SACKED. COST SUBSIDIARY TO TRAFFIC SIGNAL INSTALLATION.

G:\XVIL\98158\DWG\PAV\SIGNAL\98158SG2



**GATEWAY CENTER ADDITION**  
PROJECT NAME

**WIRING PLAN**  
SHEET TITLE

DFL DESIGN BY: KKL DRAWN BY: GJA CHECKED BY:  
APRIL 2004 DATE: 98158SG2 JOB NO. 3 / 8 SHEET/OF