



HAWTHORNE THIRD ADDITION
PHASE 1 SANITARY SEWER
LINE 5 (CONT.)

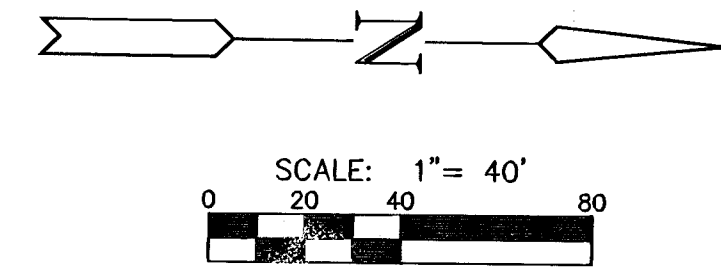

HAWTHORNE THIRD ADDITION

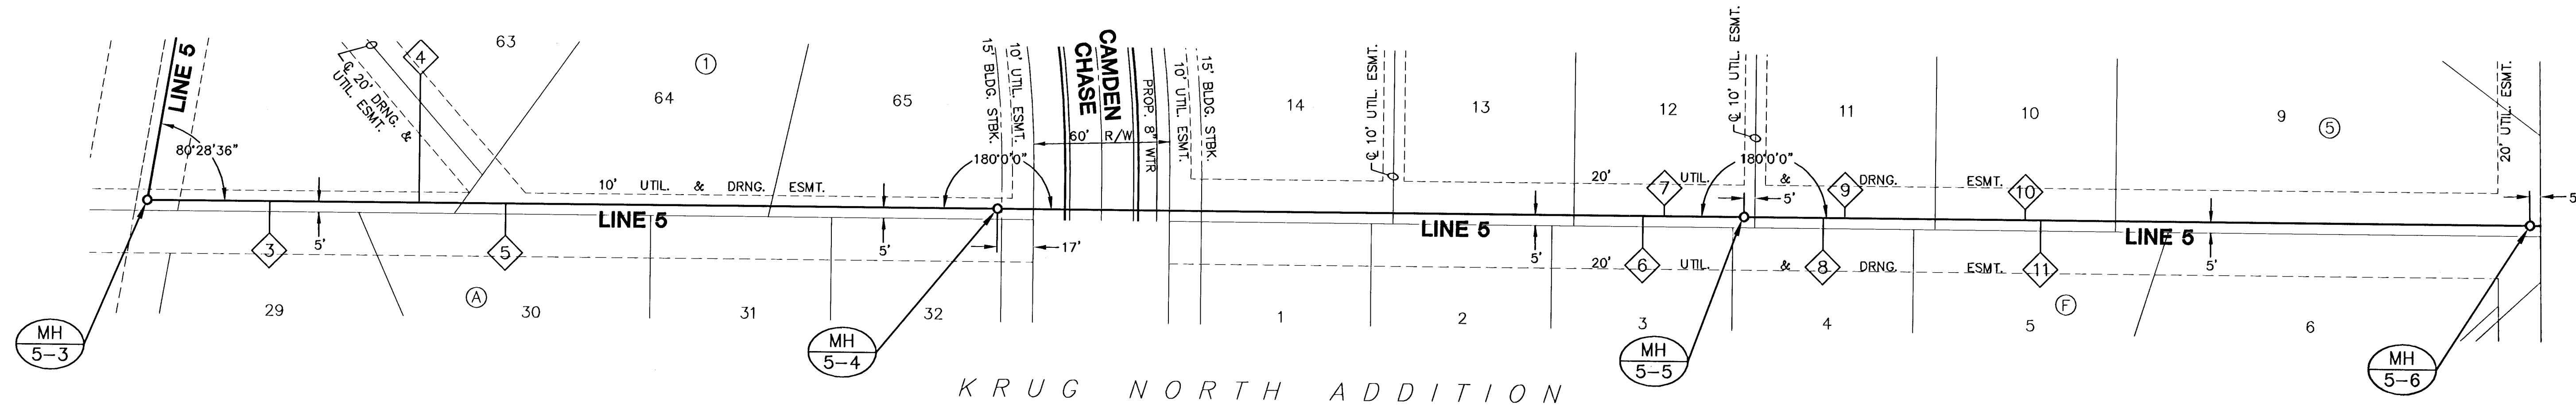

NOTES:

1. TRENCHES TO BE BACKFILLED WITH SAND AND FLUSHED WHEN SEWER LINE RUNS ALONG FRONT OF LOTS.

= TREE REMOVAL

PLAN LINE 5 (CONT.)

SCALE: 1"=40'

PROFILE LINE 5 (CONT.)

SCALE: HORIZ. 1"=40'
SCALE: VERT. 1"=5'

