

NOTE: STREET GRADING BY OTHERS

POND BOTTOM=1480

POND 2
NORMAL POOL=1696
100 YR=1636
POND BOTTOM=1480

POND BOTTOM=1480


POND BOTTOM=1480

SS MH TOP=164.7
FL=157.69


SS MH TOP=164.0
FL=156.16

SS MH TOP=164.5
FL=155.00

SS MH TOP=164.7
FL=156.92

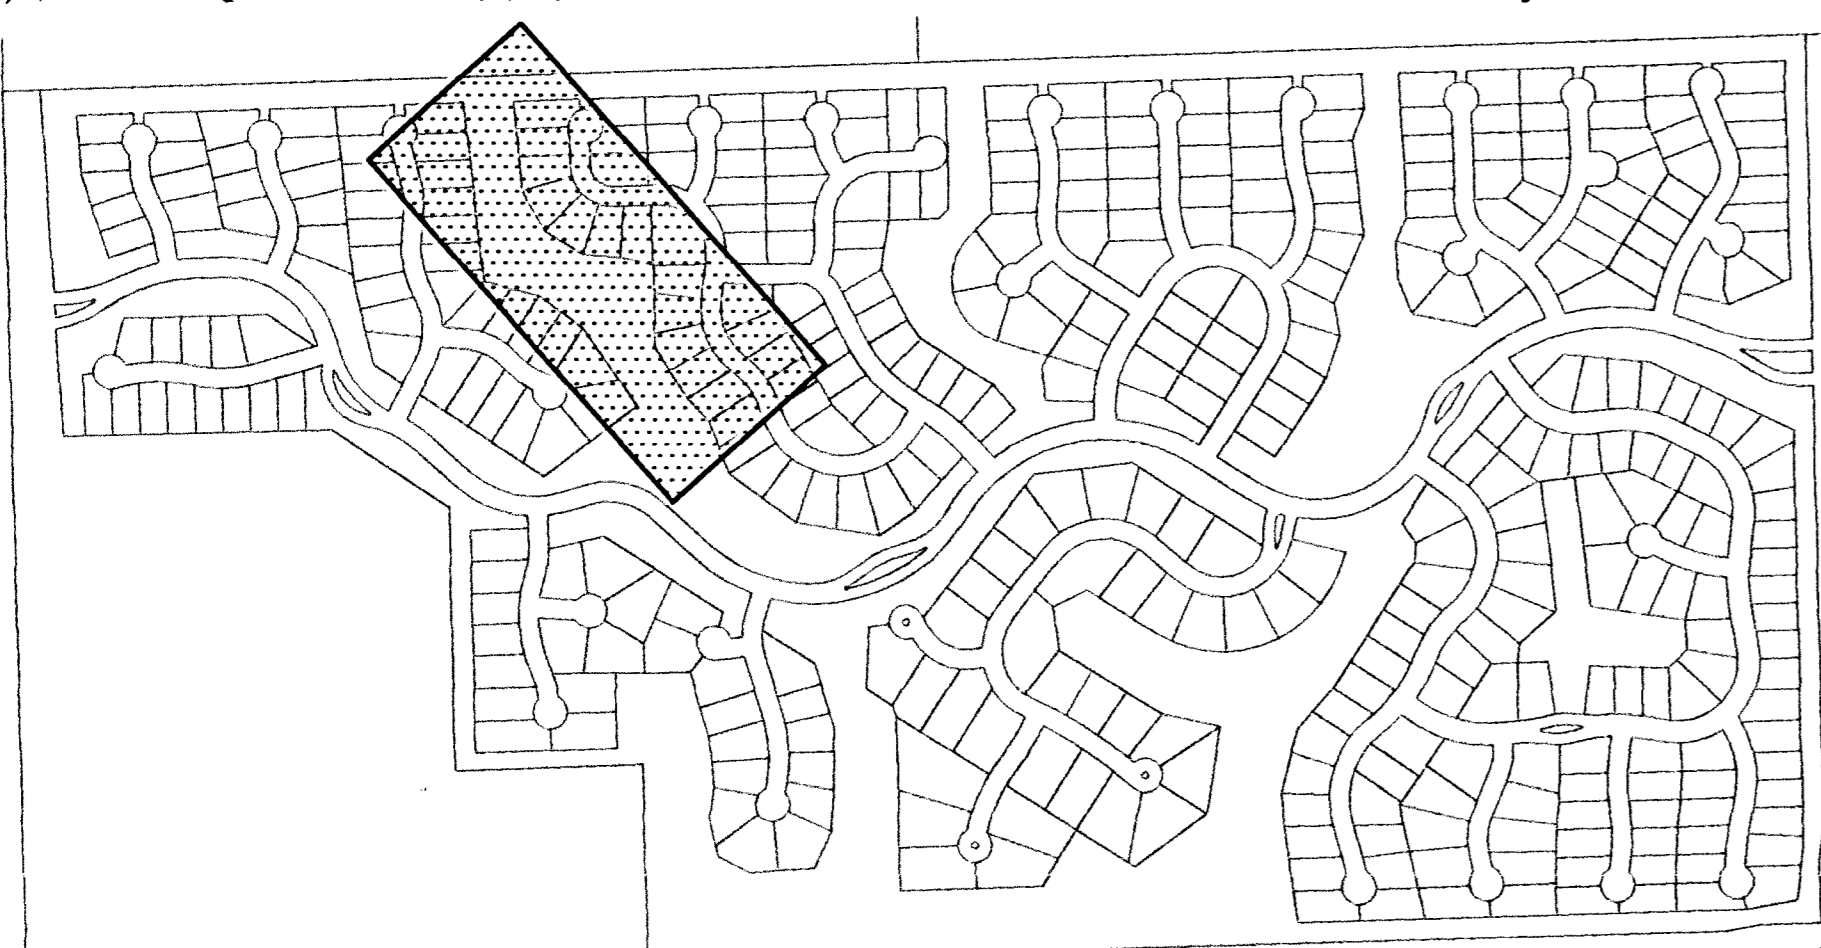

KEY

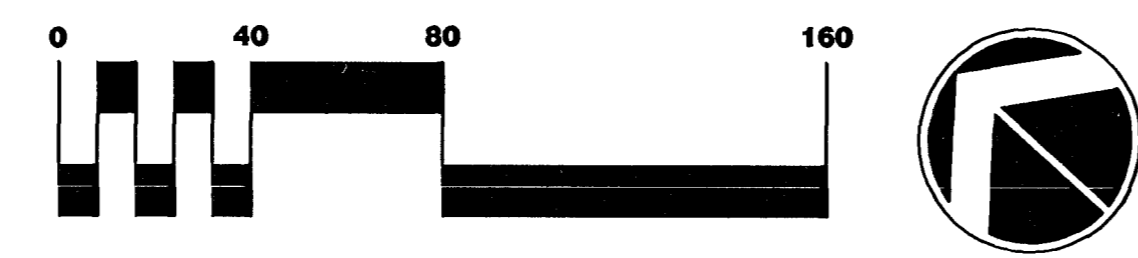

LEGEND

- W — WATER LINE
- SAN. SEWER LINE
- 1.355 — EXIST. CONTOURS
- 1.355 — PROP. CONTOURS
- — LIMITS OF POND GRADING

G:\CIVIL\99118\dwg\Grad\Ph-3\LAKE\LAKE_GRD_1.dwg

 MKEC ENGINEERING CONSULTANTS 411 N. WEBB ROAD WICHITA, KS. 67206 316 - 684 - 9600	FOX RIDGE		
	PROJECT NAME		
	PHASE 3 LAKE GRADING - PONDS 2		
	SHEET TITLE		
	SRS/DG	DM	GJA
DESIGN BY:	DRAWN BY:	CHECKED BY:	
MAY 2004	LAK_GRD_1	5 / 16	
DATE	JOB NO.	SHEET/OF	