



SECTION A-A

ROUNDABOUT 1 - MURDOCK AVE.
STACKMAN DR. & N. RIVER BLVD.
NO SCALE

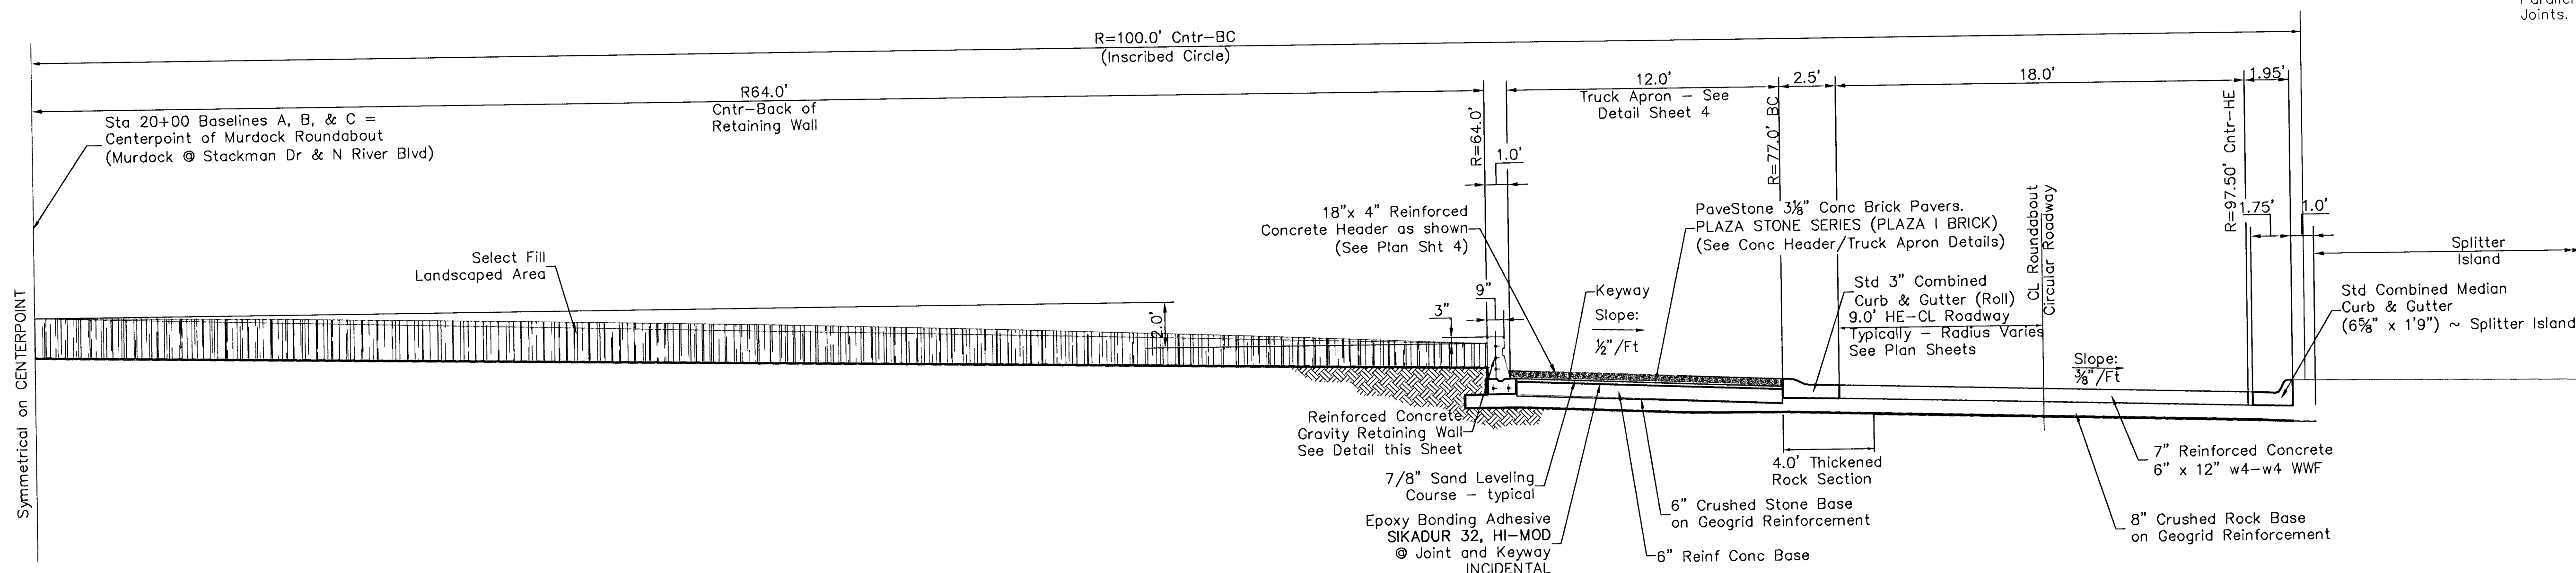


SECTION B-B

TYPICAL ROUNDABOUT
SIDE STREET APPROACHES
NO SCALE

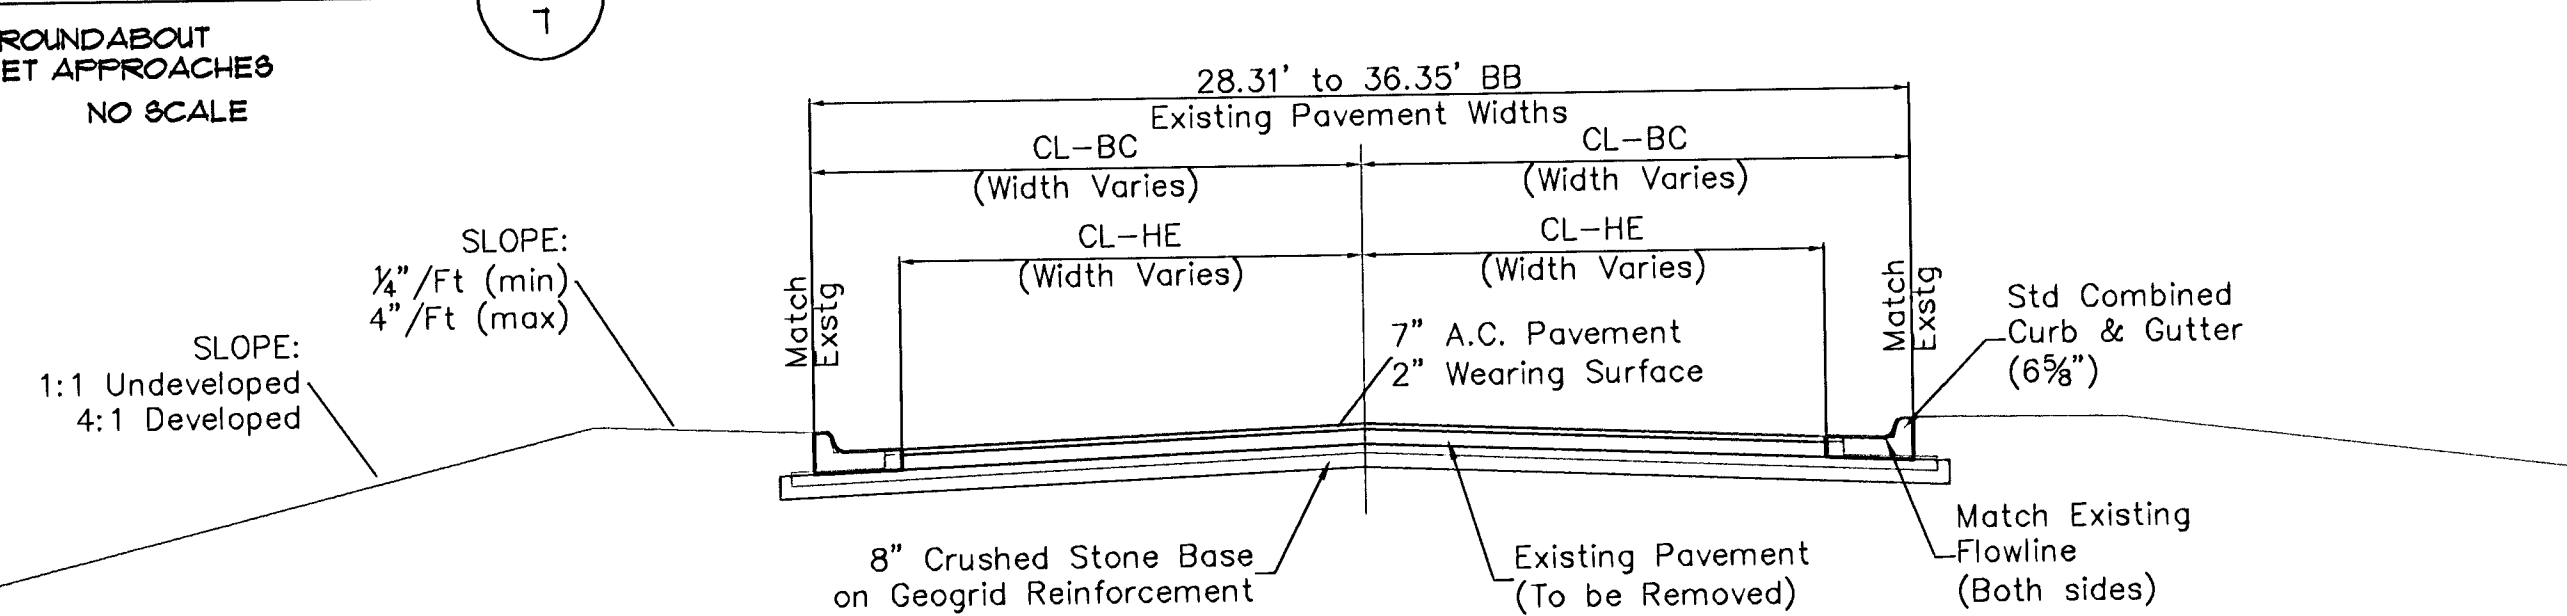


SECTION C-C

TYPICAL ROUNDABOUT
SIDE STREET APPROACHES
NO SCALE

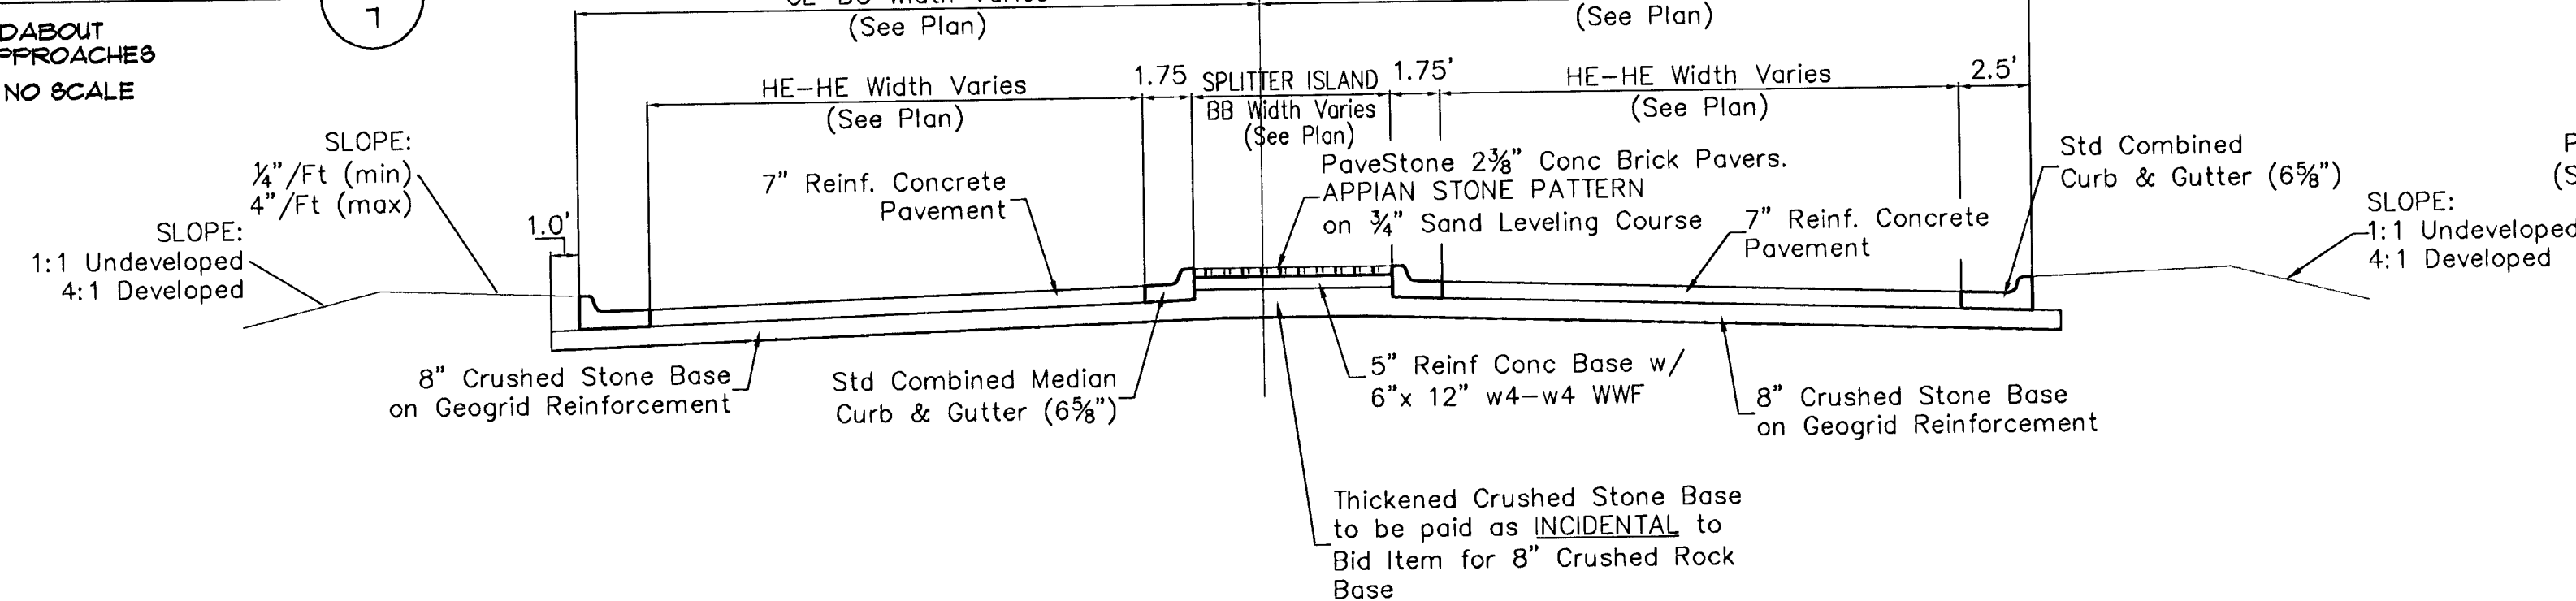

SECTION D-D


TYPICAL PAVEMENT SECTION
ROUNDABOUT BRICK CROSSWALKS
NO SCALE

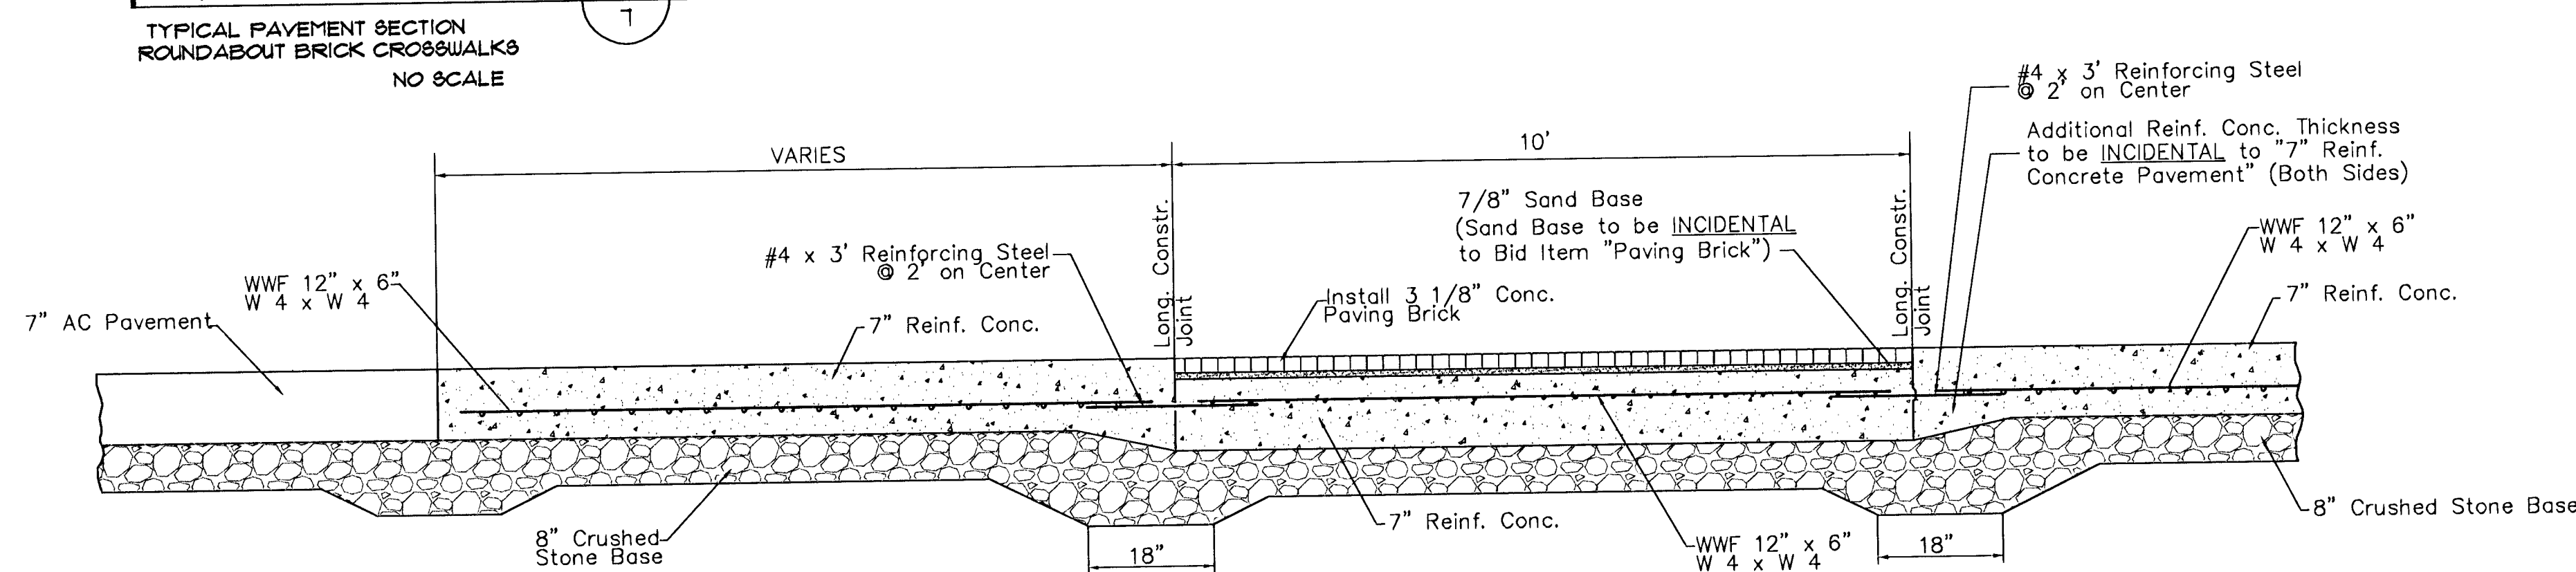


5 WHEEL CHAIR RAMP DETAIL

NON-STANDARD CONCRETE WCR CONSTRUCTION TYPICALS
NO SCALE

SPECIAL NOTE: Ramp configuration may vary from dimensions shown. Maintain minimum/maximum dimensions and slopes as indicated.

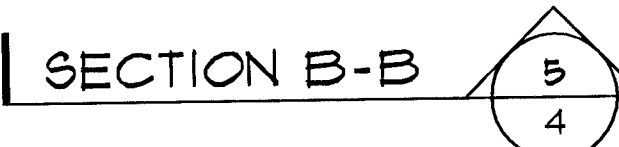


*t = Thickness of Pavement (Per Plans).

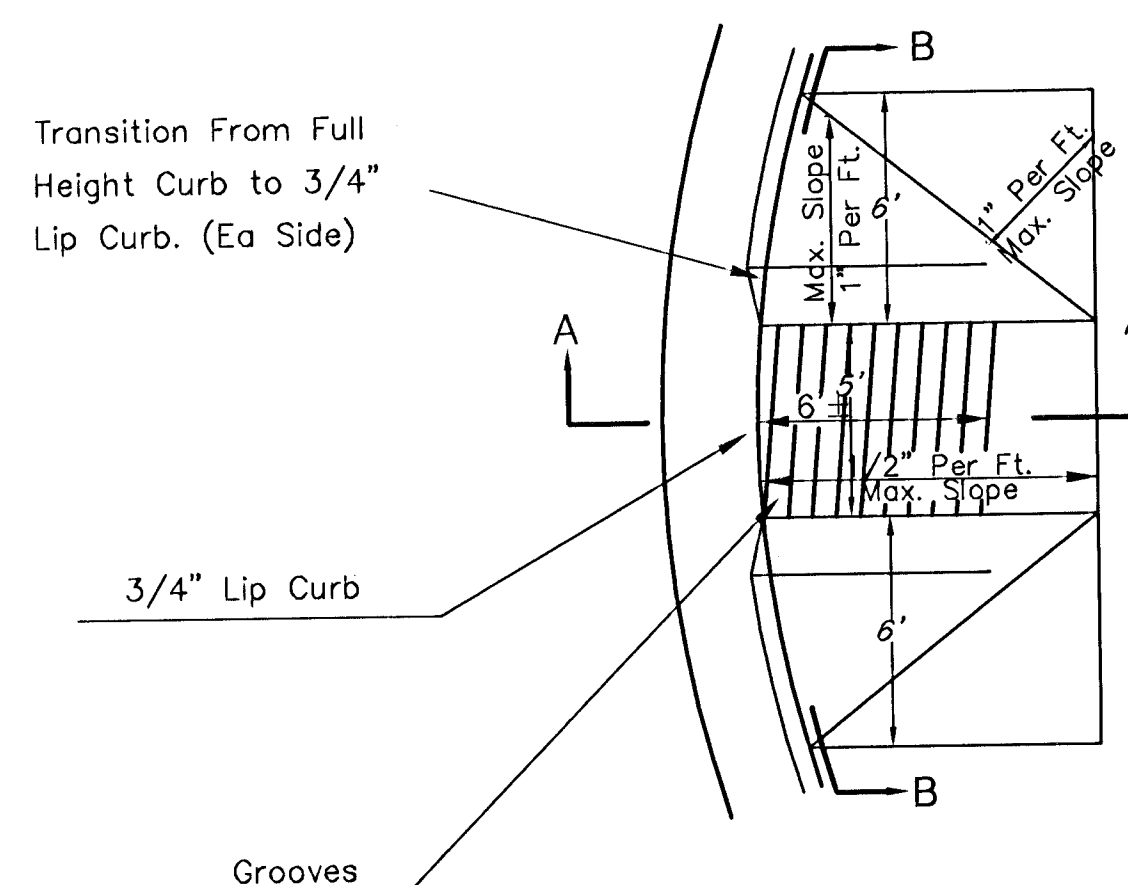


2 SAW JOINT DETAIL 'A'

NO SCALE

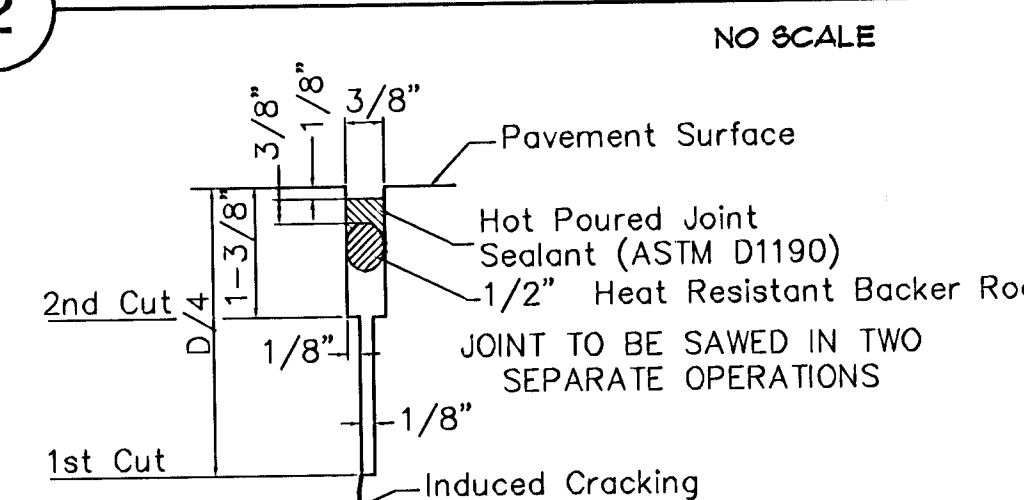


2 SAW JOINT DETAIL 'B'

NO SCALE

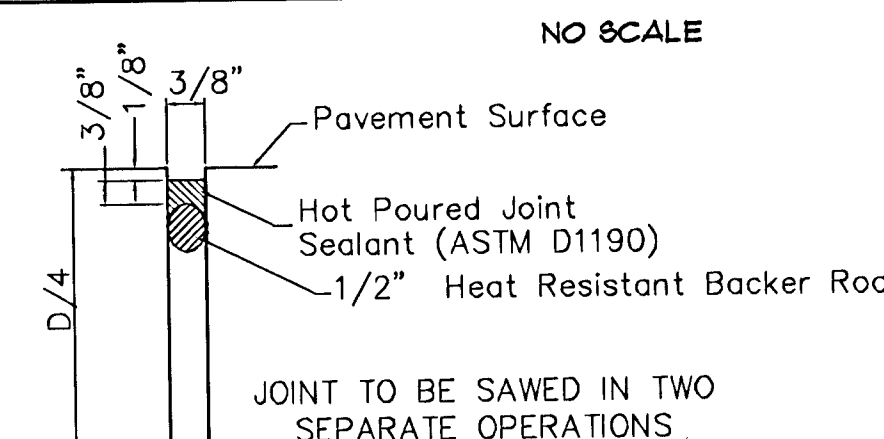


3 RETAINING WALL DETAIL

REINFORCED CONCRETE GRAVITY TYPE RETAINING WALL
NO SCALE

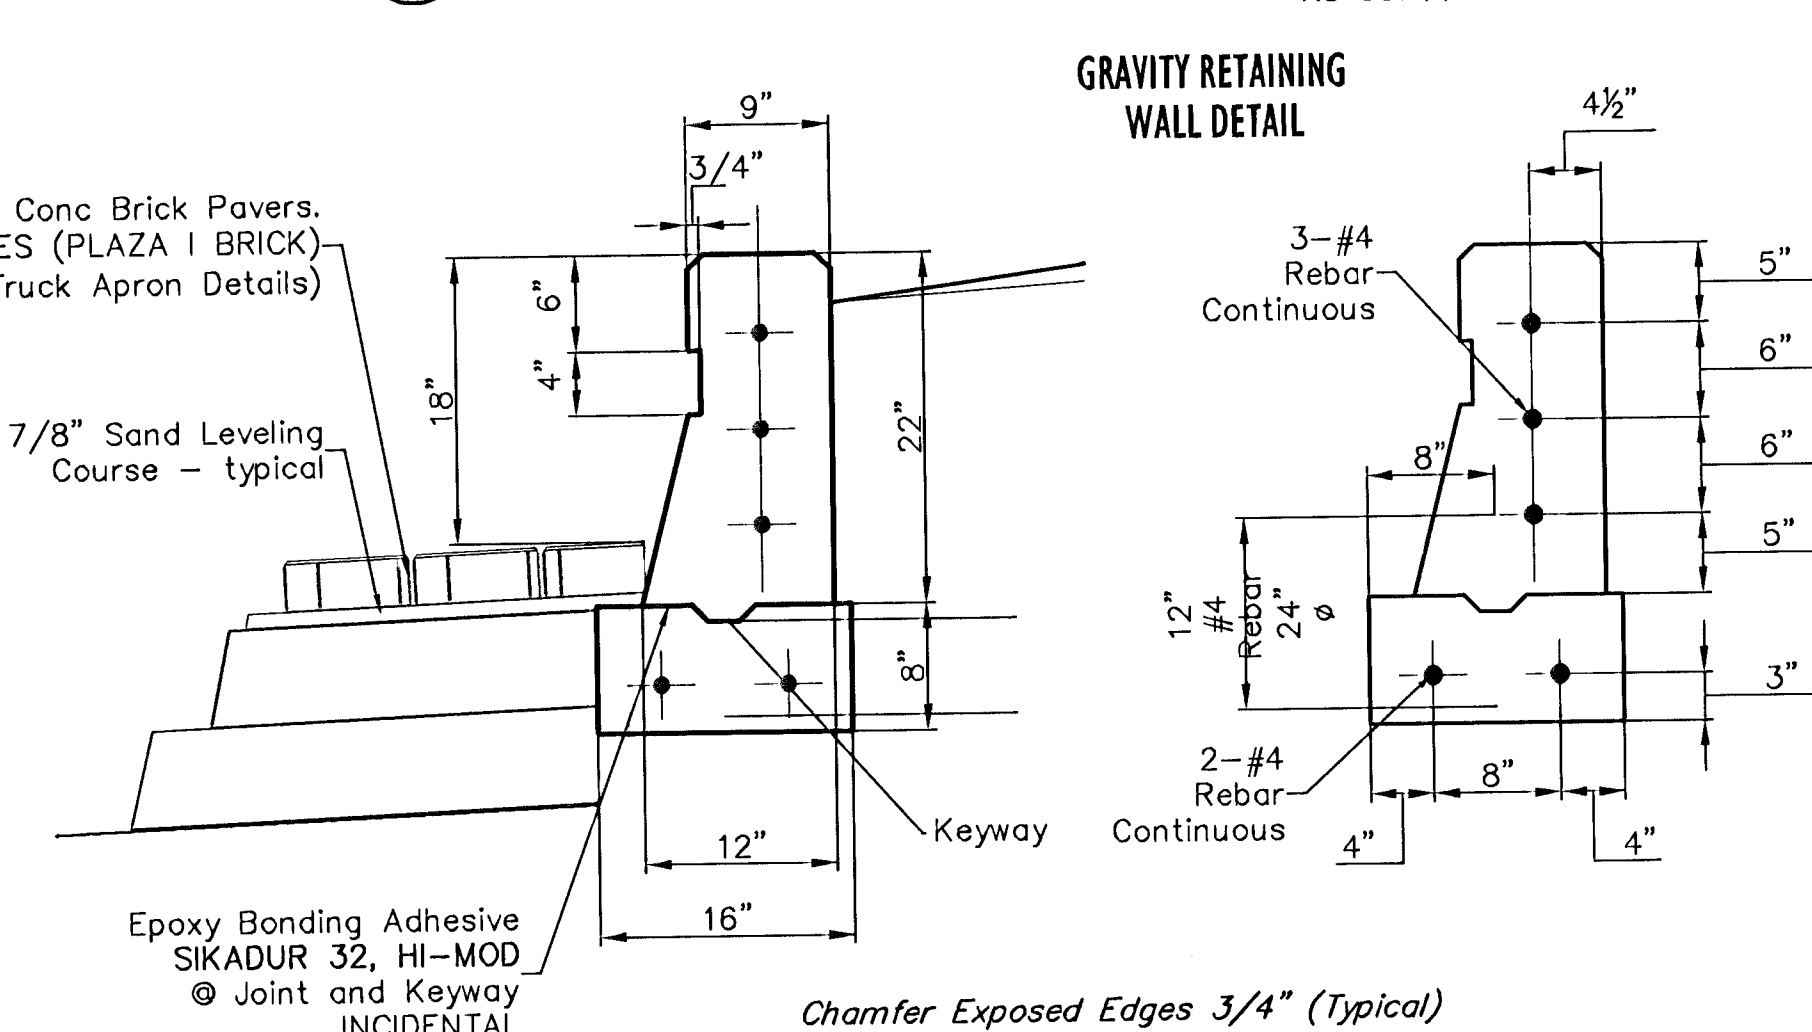


4 WHEELCHAIR RAMP DETAIL

STANDARD CONCRETE WCR CONSTRUCTION TYPICALS
NO SCALE

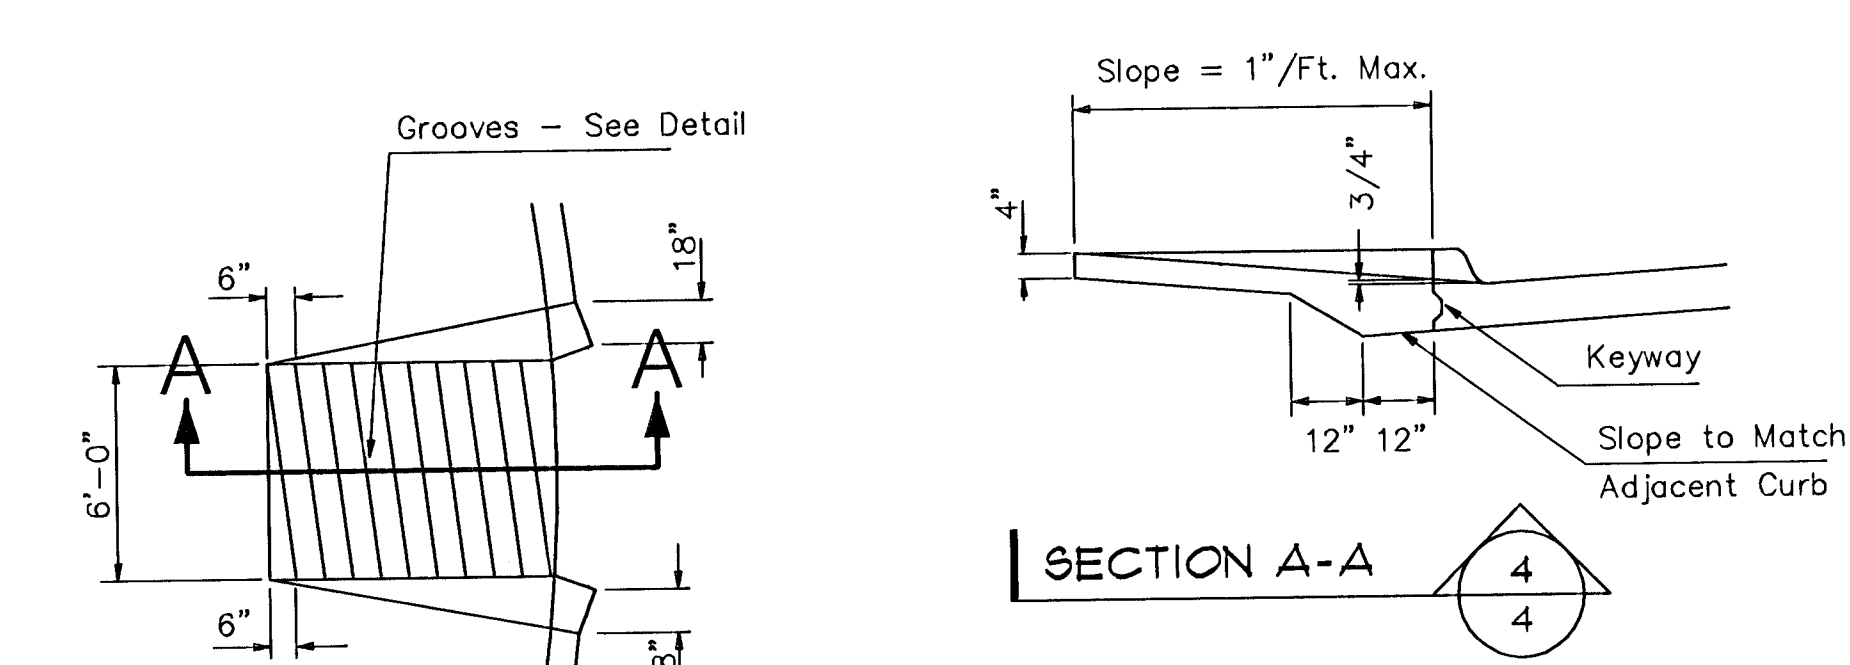

SECTION A-A

NO SCALE

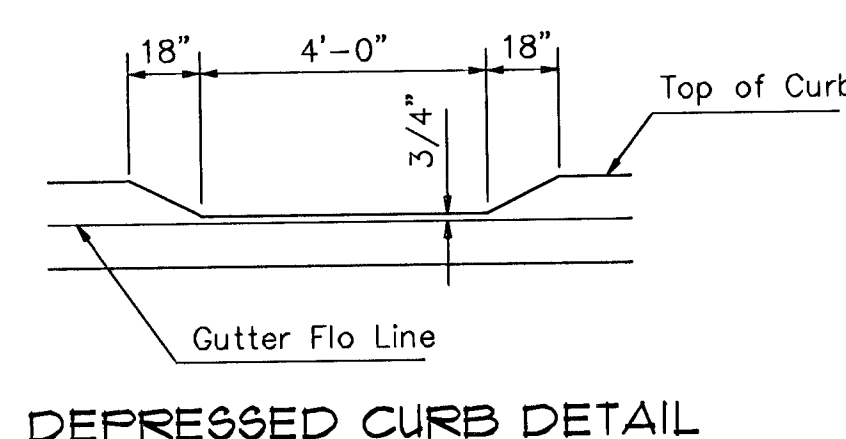

GROOVE DETAIL



TYPICAL SECTIONS


MURDOCK STREET ROUNDABOUT

NO SCALE

MISCELLANEOUS DETAILS


STANDARD PAVEMENT CONSTRUCTION TYPICALS
NO SCALE

NOTE: 6" X 12" W4XW4 Wire Fabric Reinforcing Shall Be Placed So That The Wires With The 6" Spacing Will Run Parallel With The Longitudinal Joints.

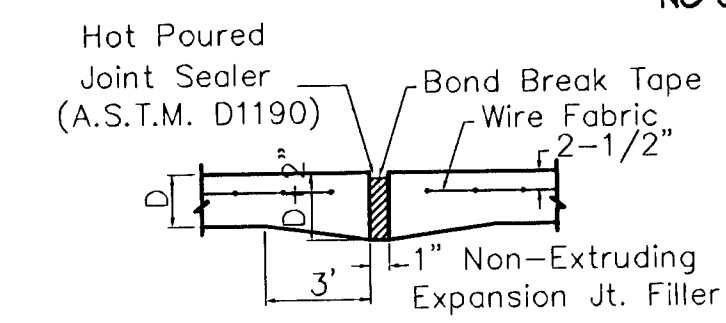


EXPANSION JOINT


NOTE: Extra Thickness to be INCIDENTAL to Price of Square Yards Pavement

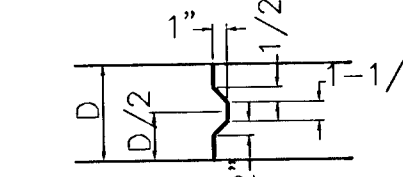


KEYWAY DETAIL

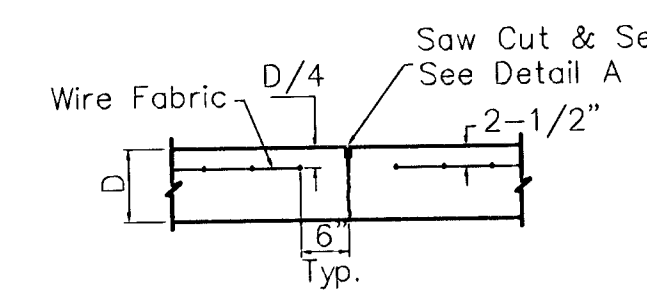

CONTRACTION JOINT DETAIL (C.J.)

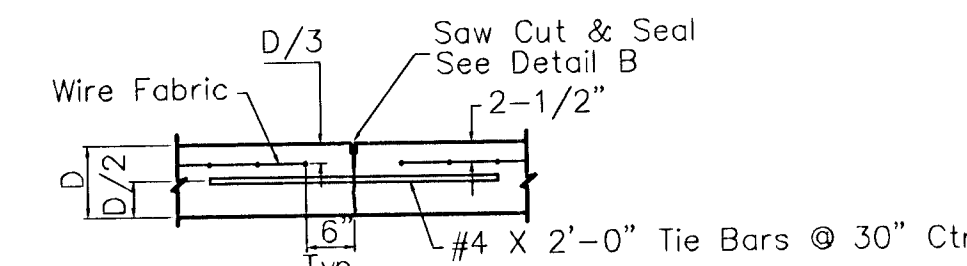


LONGITUDINAL JOINT DETAIL (L.J.)

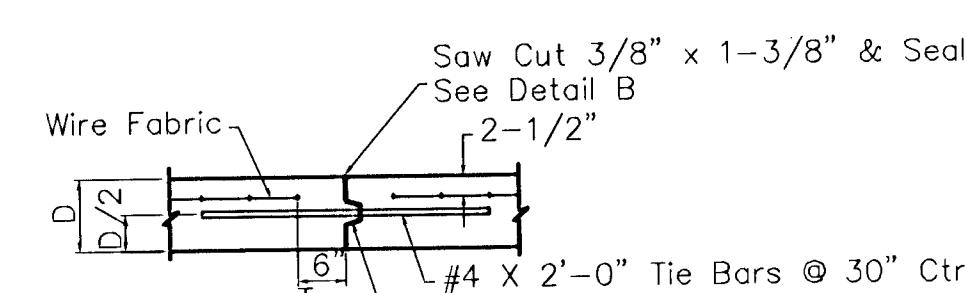


OPTIONAL LONGITUDINAL JOINT DETAIL (L.J.)

(CONSTRUCTION JOINT)

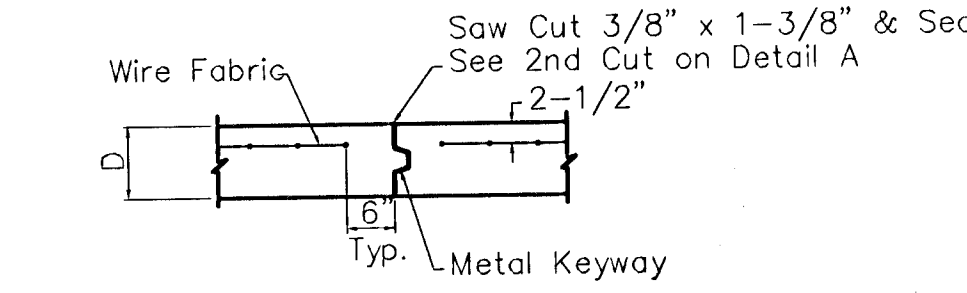


OPTIONAL CONTRACTION JOINT

(CONSTRUCTION JOINT)

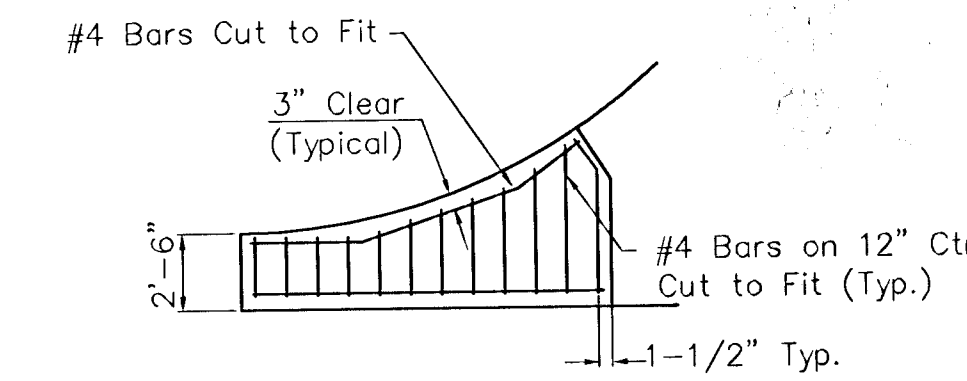


WING REINFORCING DETAIL

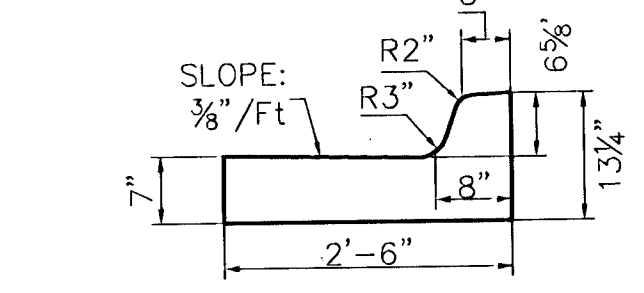

STANDARD COMBINED CURB & GUTTER

2'-6" TYPICAL (6 5/8")


TYP. HIGH EDGE CURB AND GUTTER SECTION

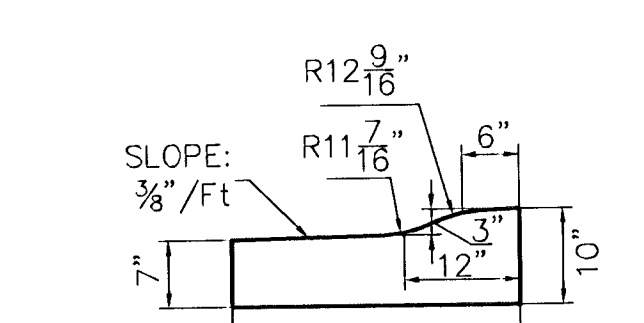

STANDARD COMBINED CURB & GUTTER

2'-6" TYPICAL (3" ROLL)


TYP. LOW EDGE CURB AND GUTTER SECTION

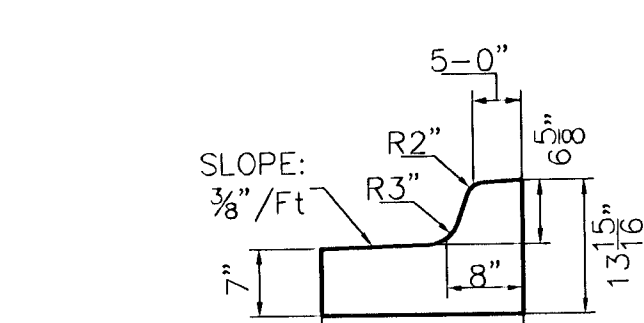

STANDARD COMBINED CURB & GUTTER

1'-9" MEDIAN (6 5/8")

TYP. LOW EDGE CURB AND GUTTER SECTION

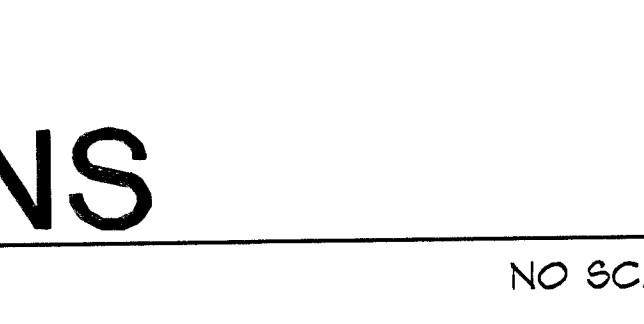

Wilson Darnell Mann P.A.
105 N. Washington Wichita, Kansas 67202
ph 316.262.4700 fx 316.262.0002