




EXC = 14.9
LF = 10.1
CF = 0.0

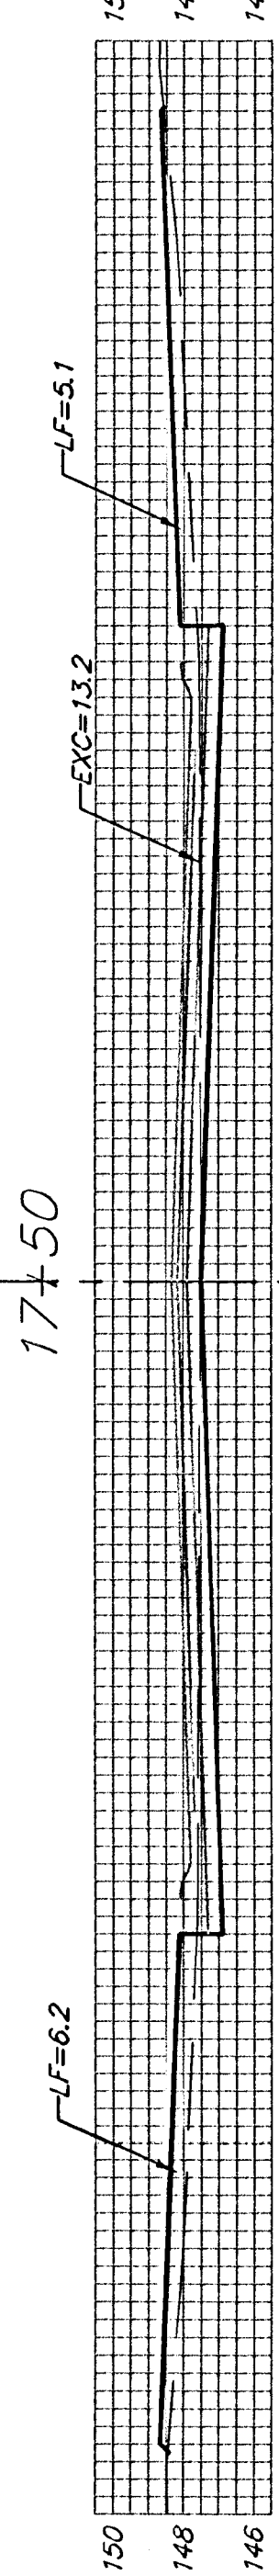

EXC = 19.5
LF = 21.1
CF = 0.0

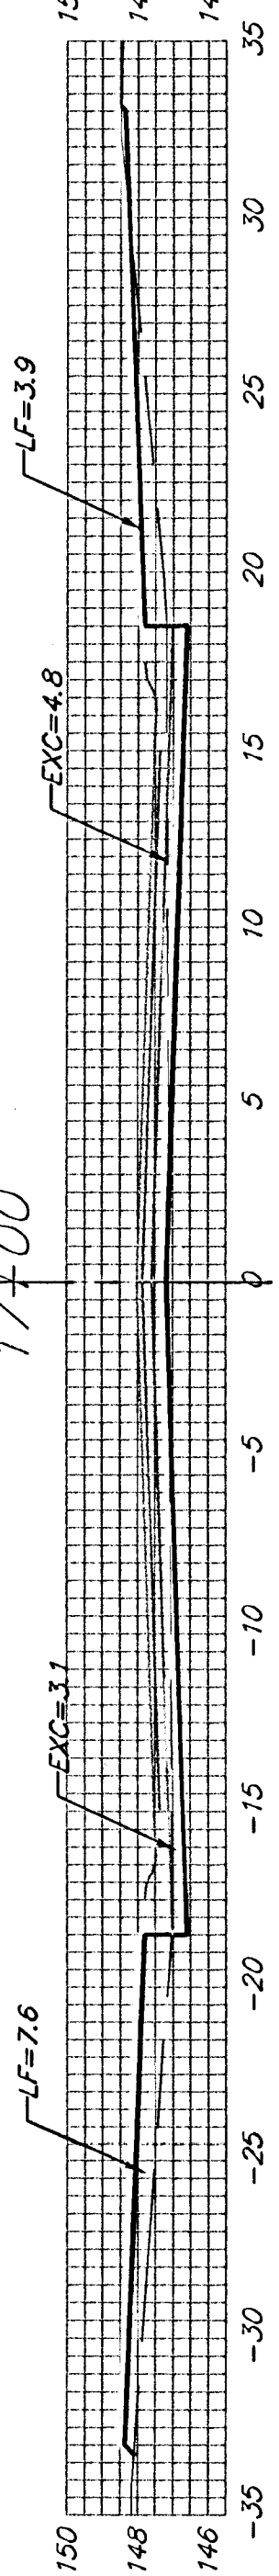


EXC = 12.0
LF = 29.8
CF = 0.8

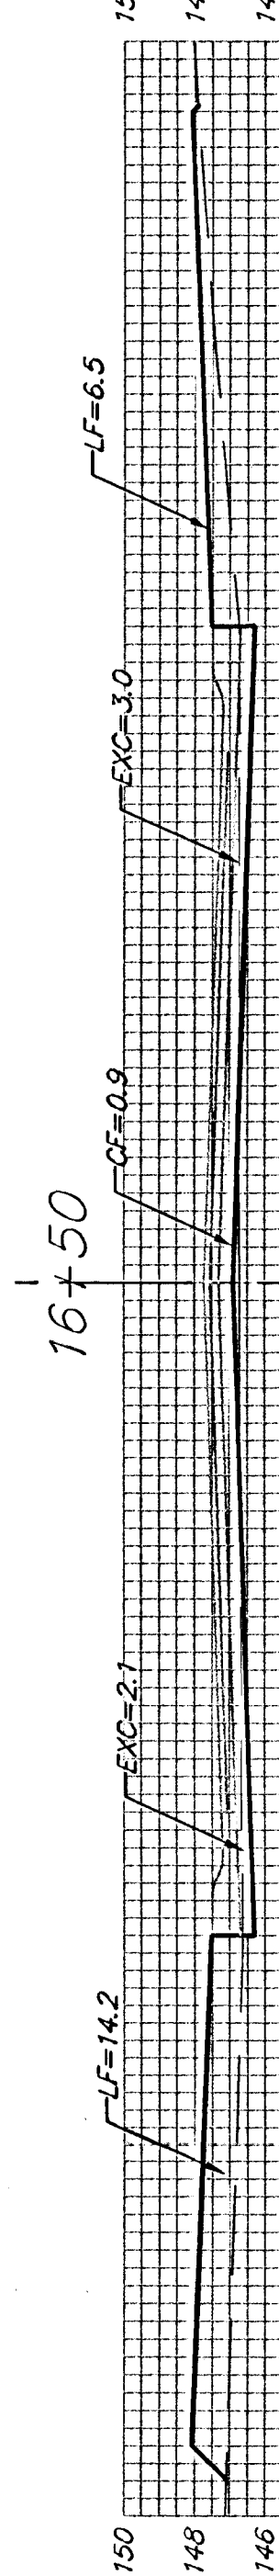


EXC = 7.7
LF = 38.6
CF = 3.0




EXC = 2.0
LF = 13.9
CF = 1.3

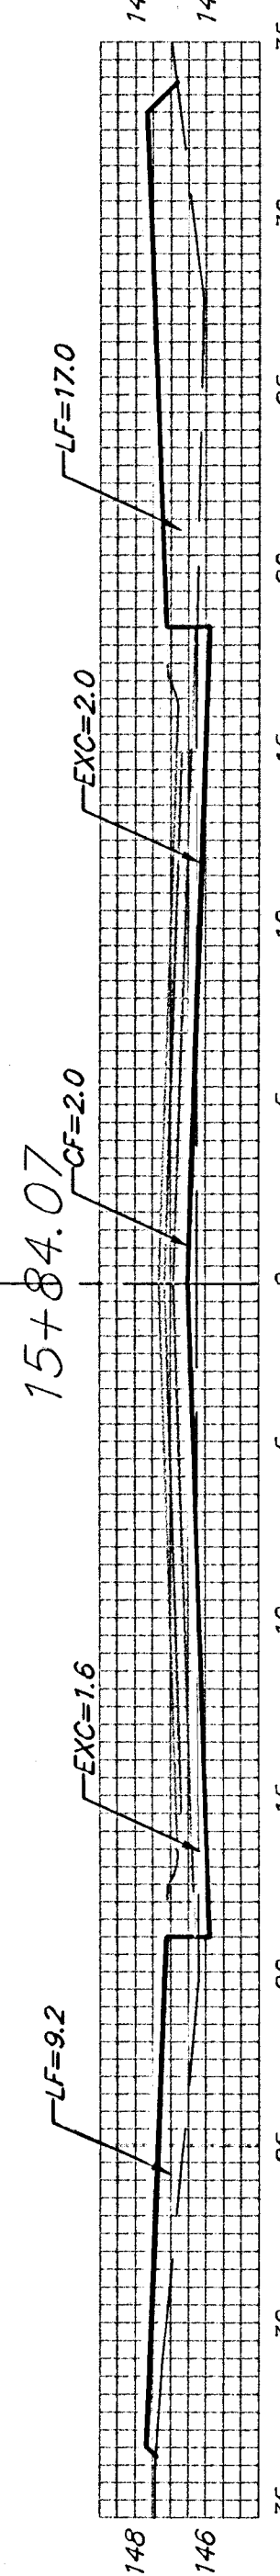


EXC = 3.5
LF = 24.9
CF = 3.1

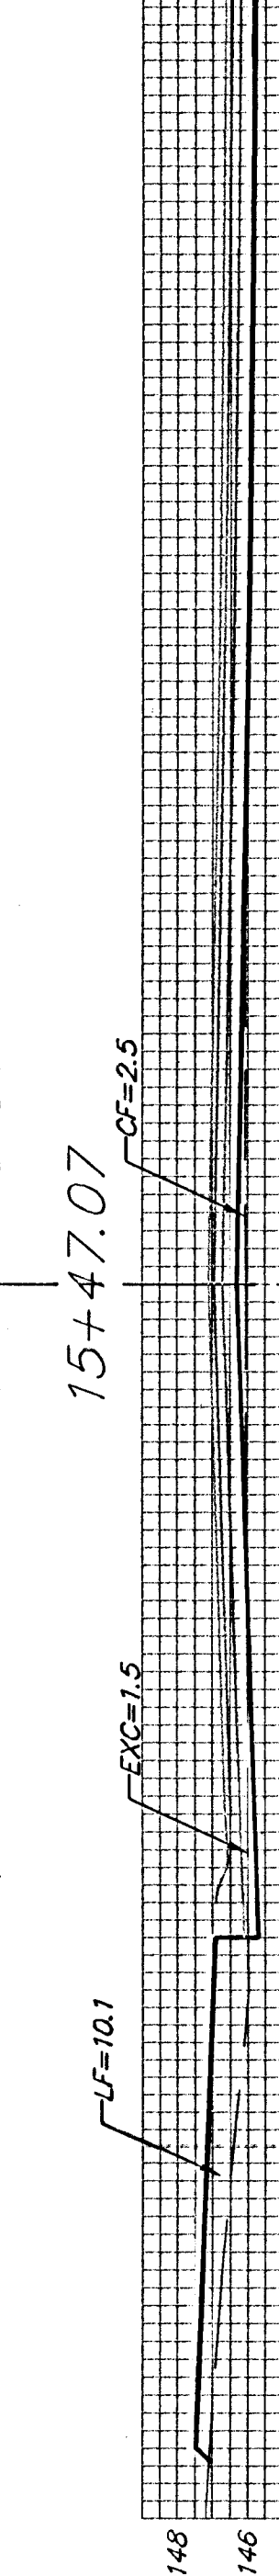


EXC = 4.1
LF = 19.9
CF = 7.8

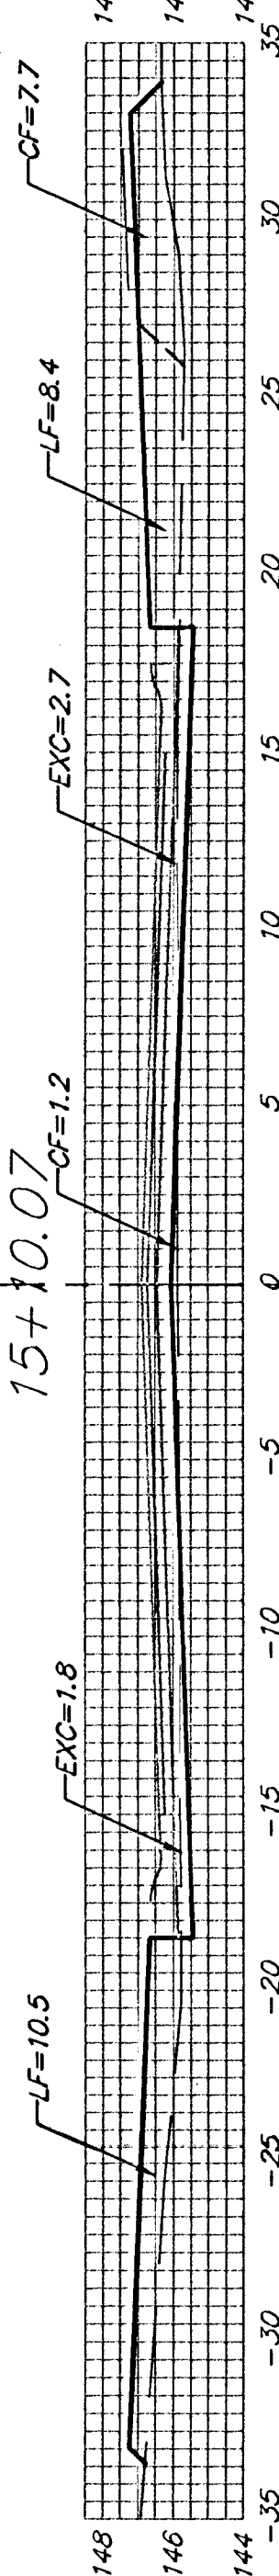

EXC = 10.2
LF = 33.7
CF = 13.6

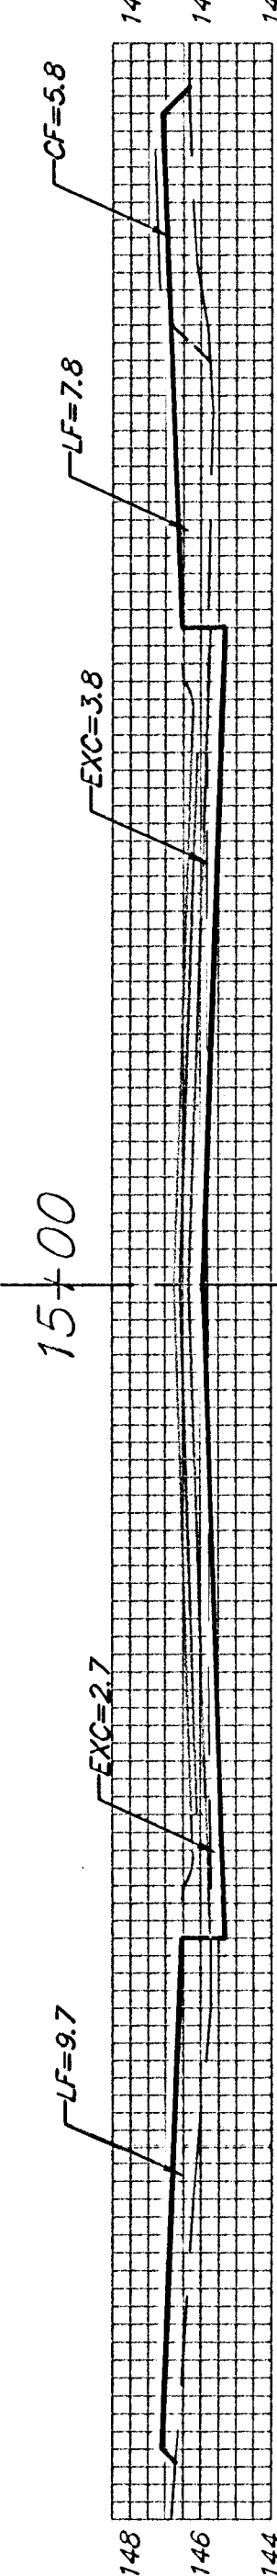

EXC = 21.0
LF = 24.4
CF = 7.0

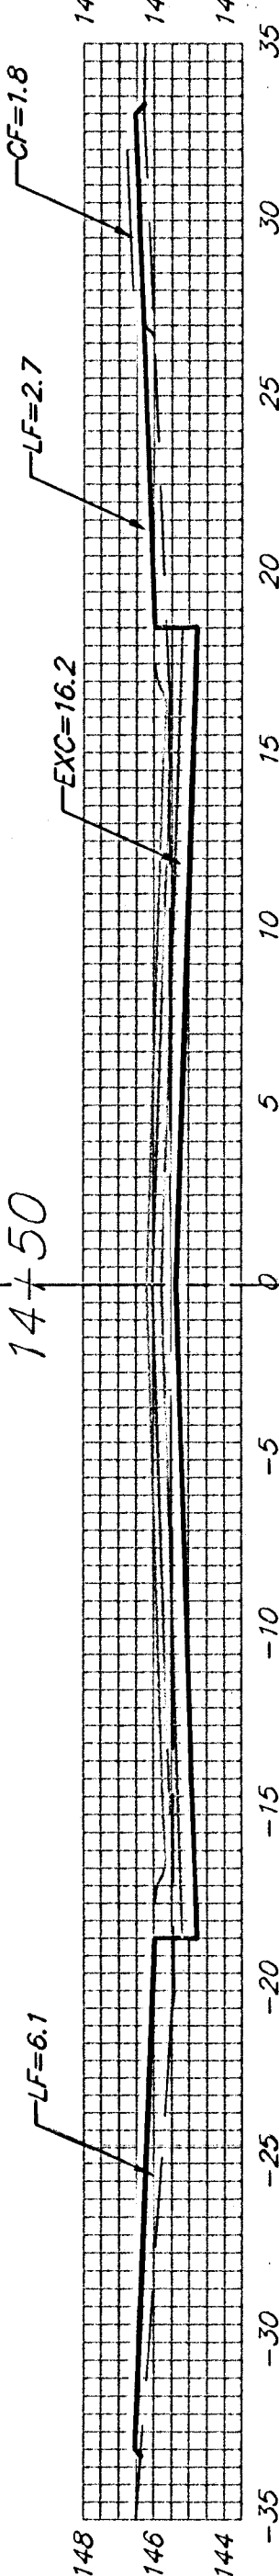

Sheet Totals:

Excavation = 94.9 C.Y.
Loose Fill = 216.4 C.Y.
Compacted Fill = 36.6 C.Y.



Baughman Company, P.A. 315 Ellis St. Wichita, KS 67211 P 316-262-7271 F 316-262-0149
ENGINEERING | SURVEYING | PLANNING | LANDSCAPE ARCHITECTURE
PROJECT NUMBER 472-84262
SHEET 44 OF 52
TylerLandingJobXS3 0507E283