


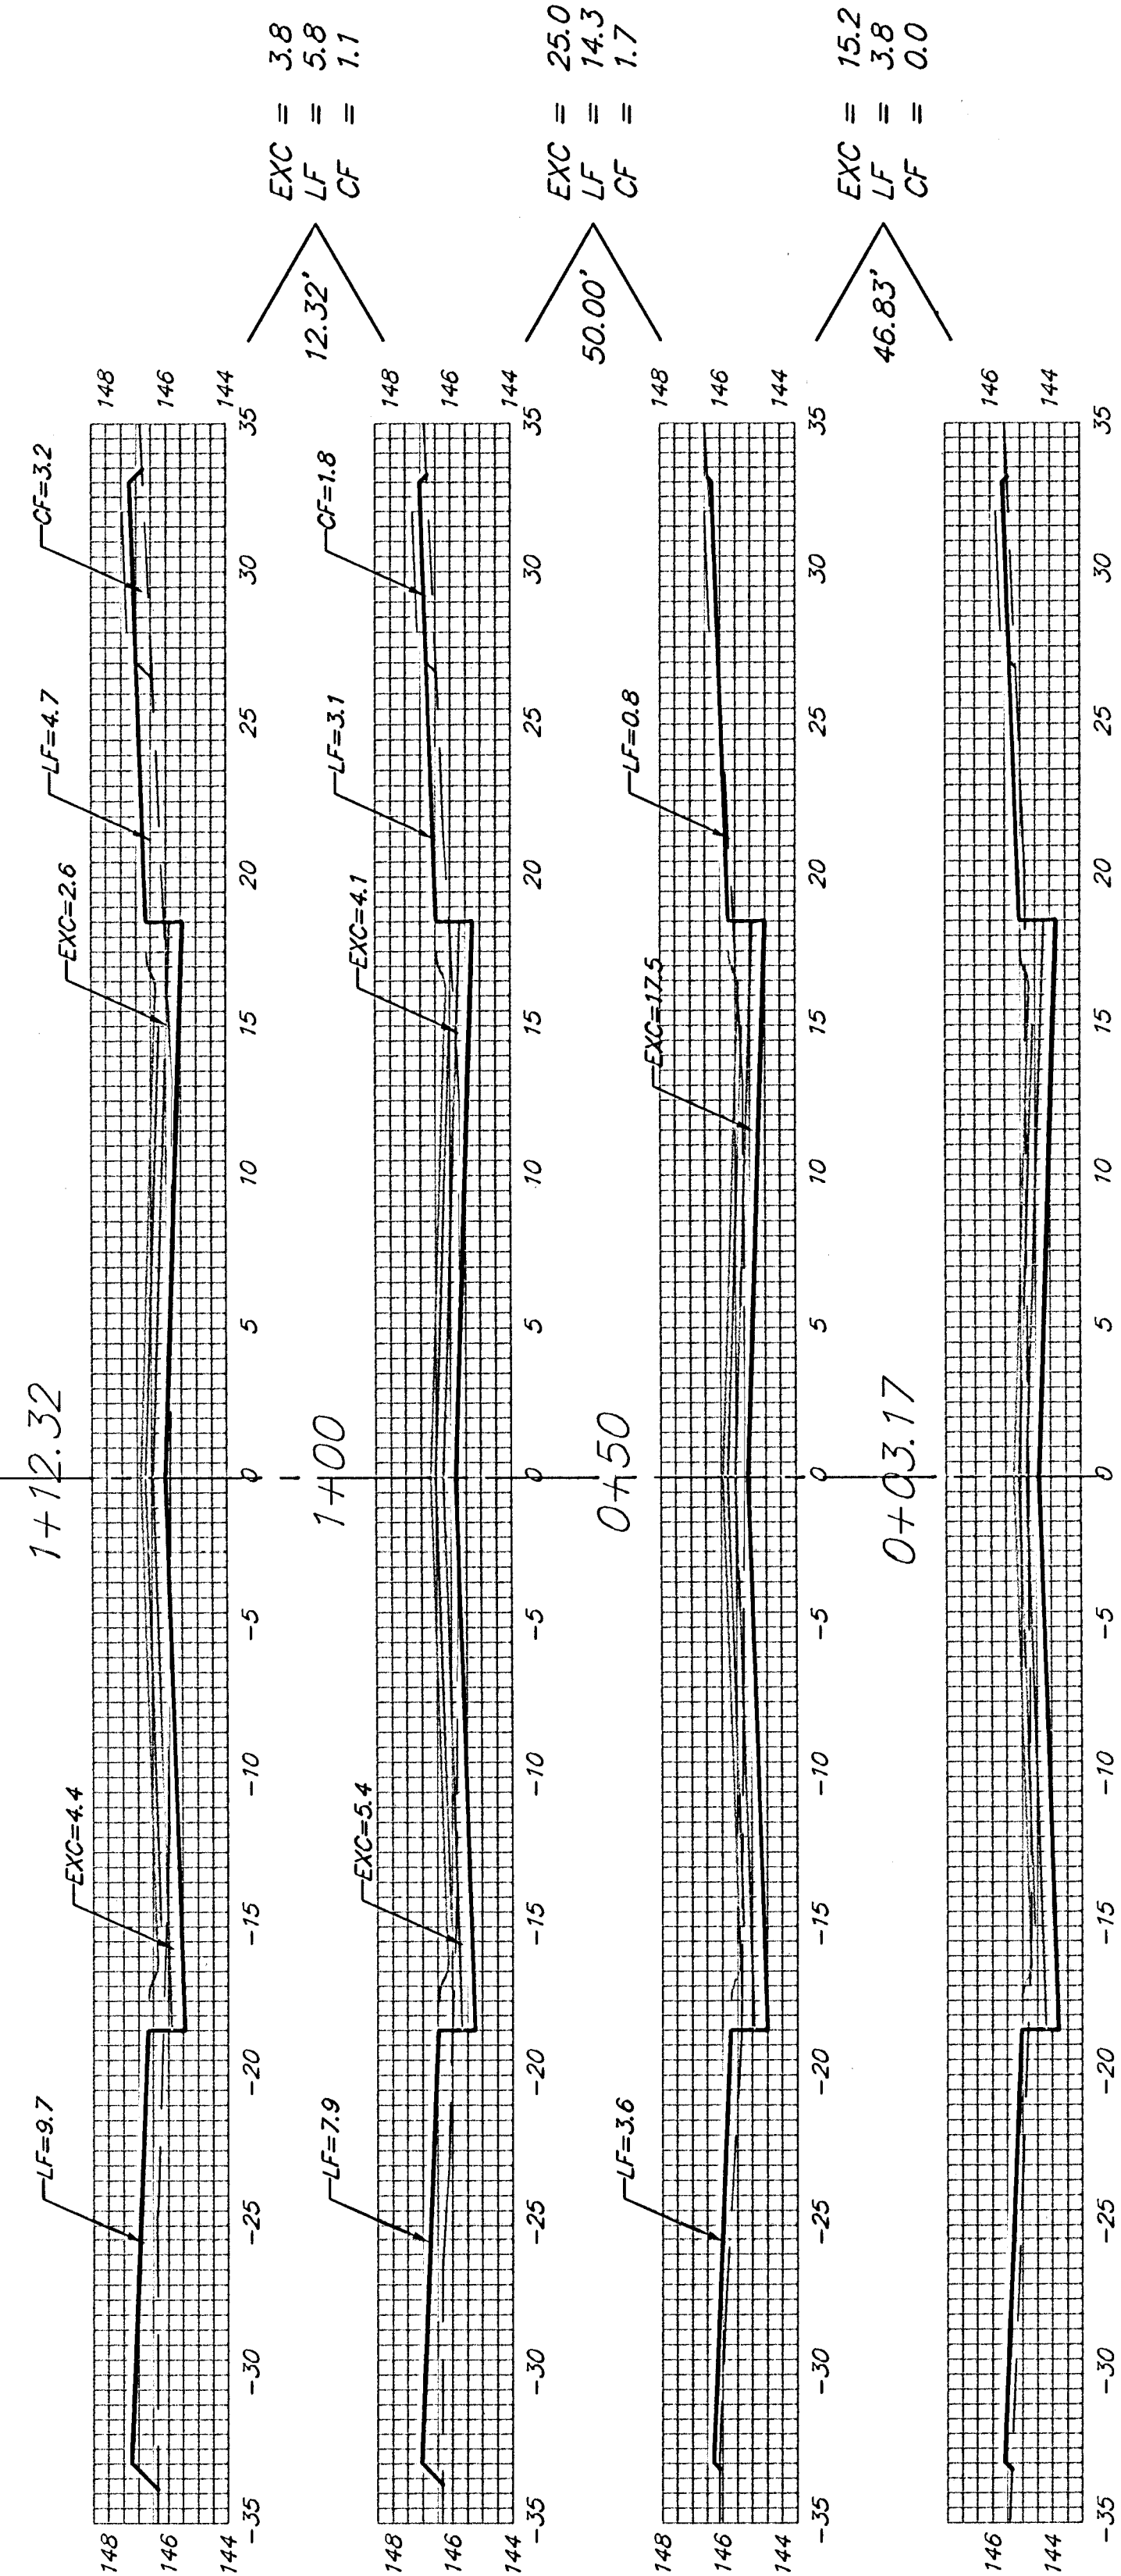

LAKE RIDGE

Sheet Totals:
Excavation = 44.0 C.Y.
Loose Fill = 23.9 C.Y.
Compacted Fill = 2.8 C.Y.