




EXC = 31.1
LF = 12.8
CF = 0.9

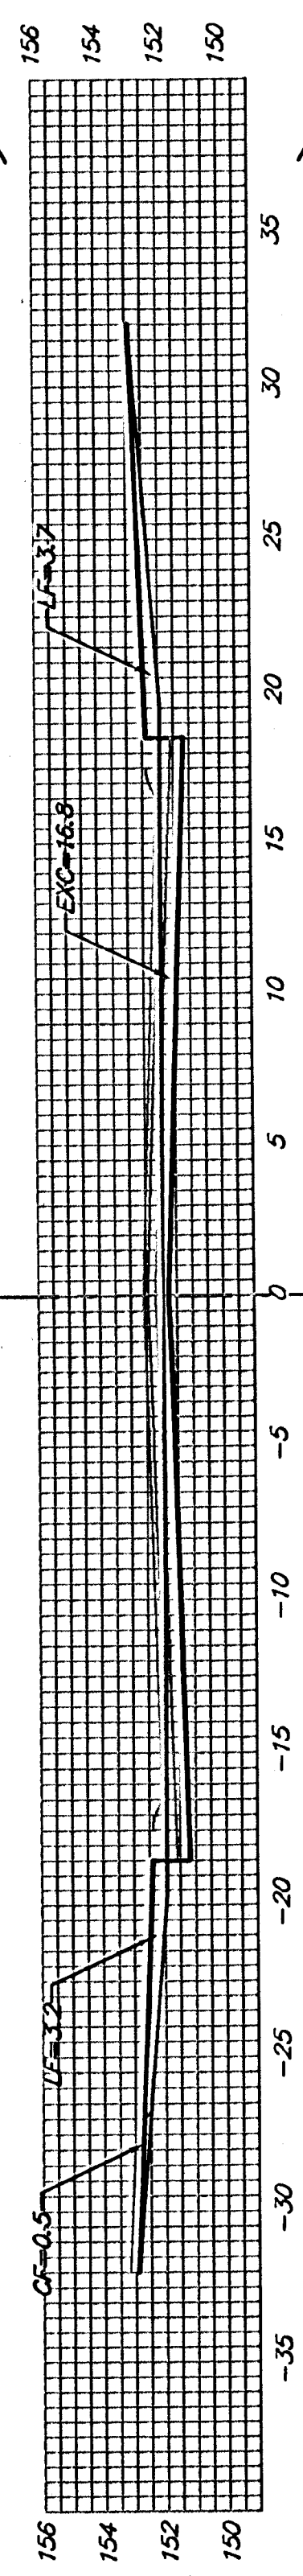


EXC = 31.1
LF = 12.8
CF = 0.9

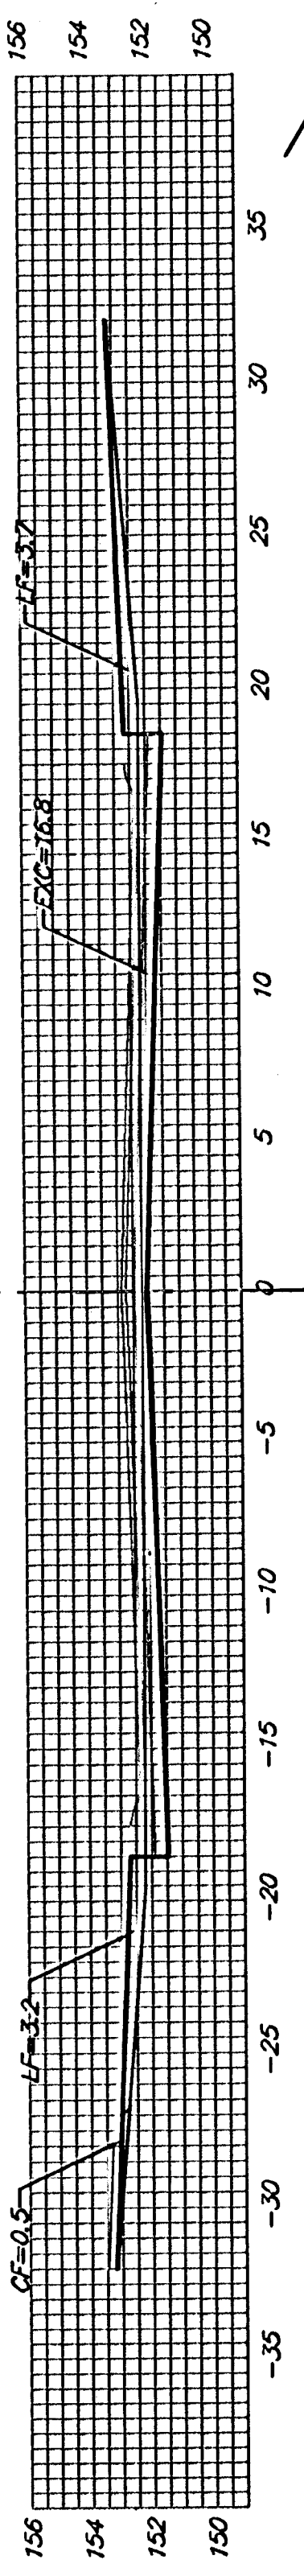


EXC = 31.1
LF = 12.8
CF = 0.9

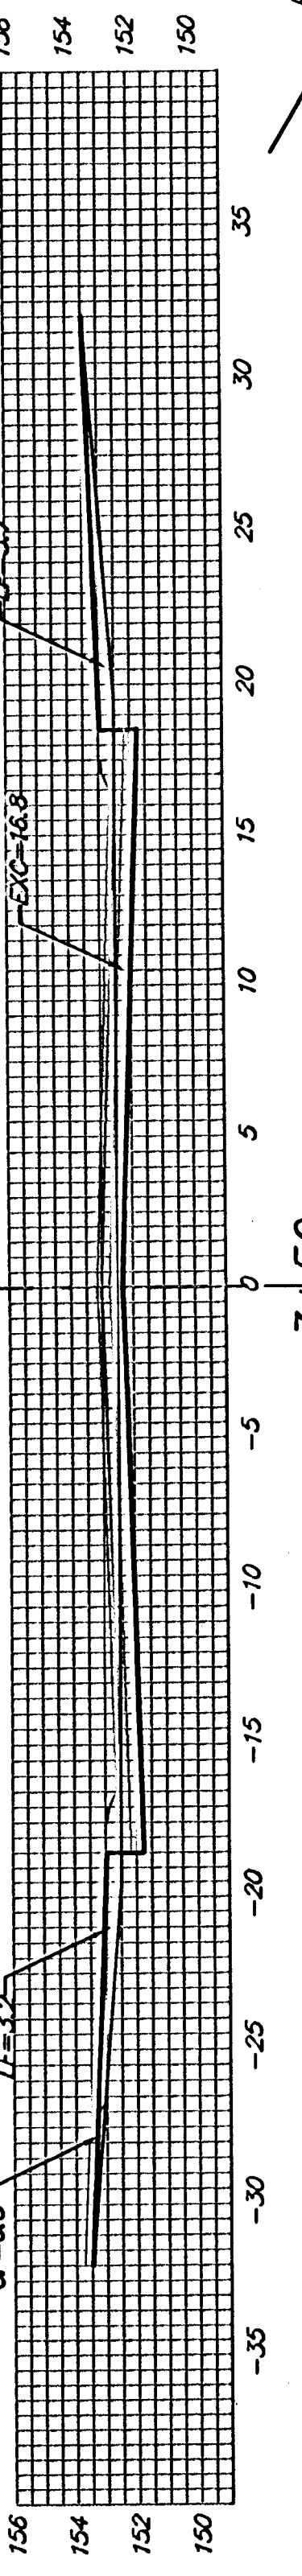


EXC = 31.1
LF = 12.8
CF = 0.9

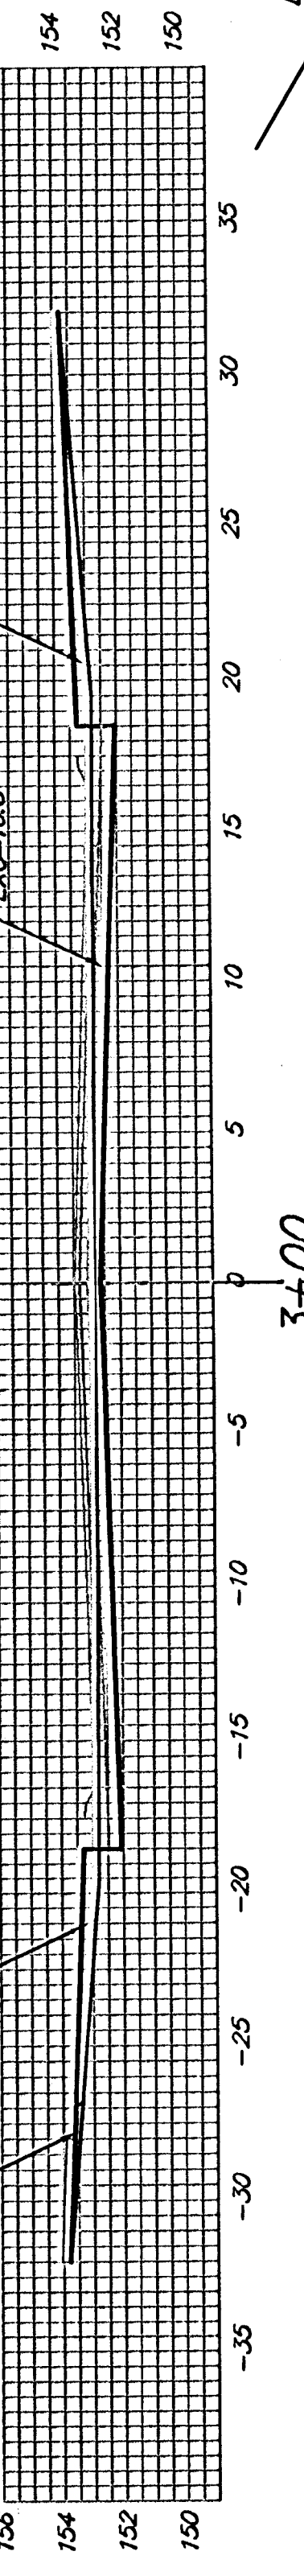


EXC = 31.1
LF = 12.8
CF = 0.9

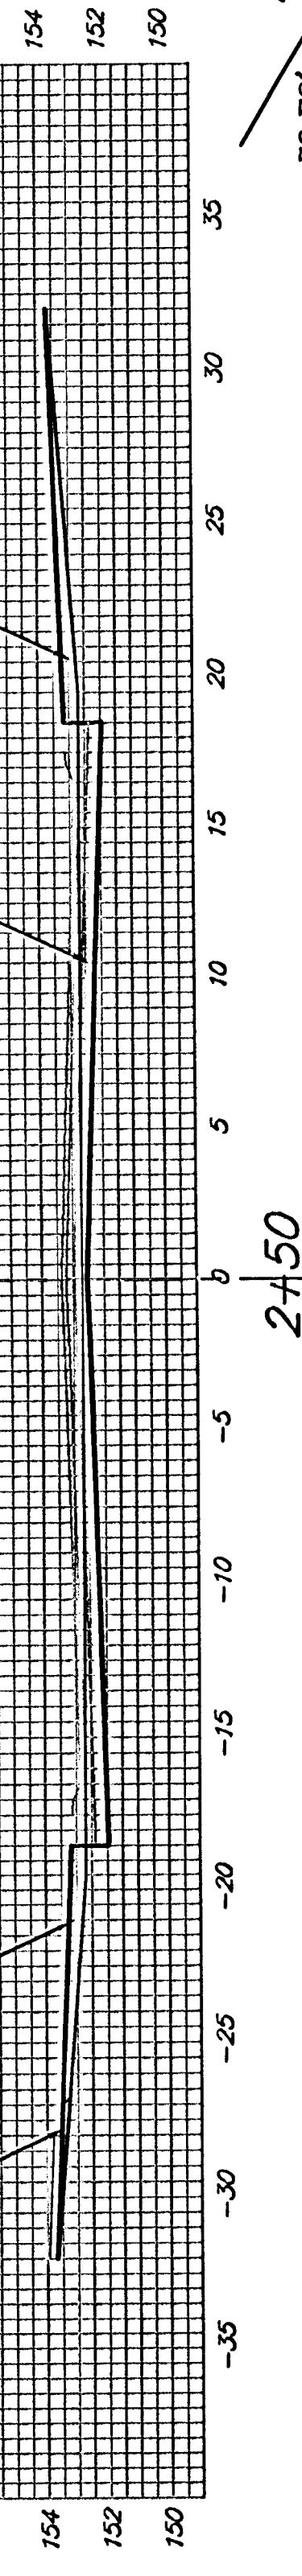


EXC = 24.1
LF = 9.9
CF = 0.7

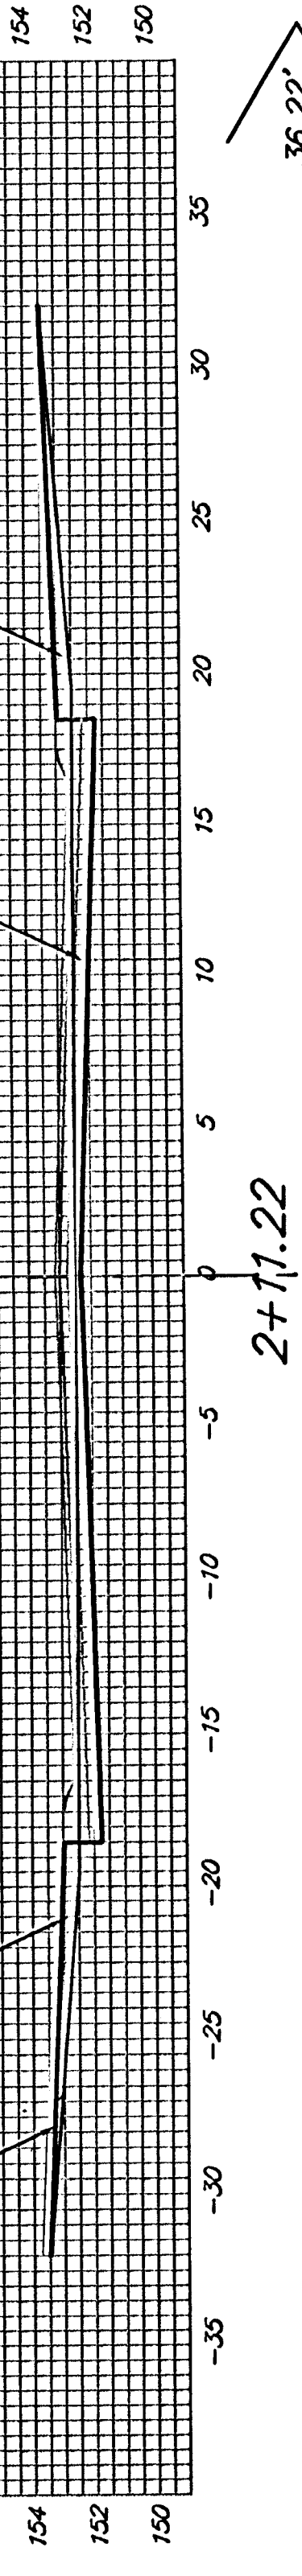


EXC = 27.5
LF = 6.8
CF = 0.9

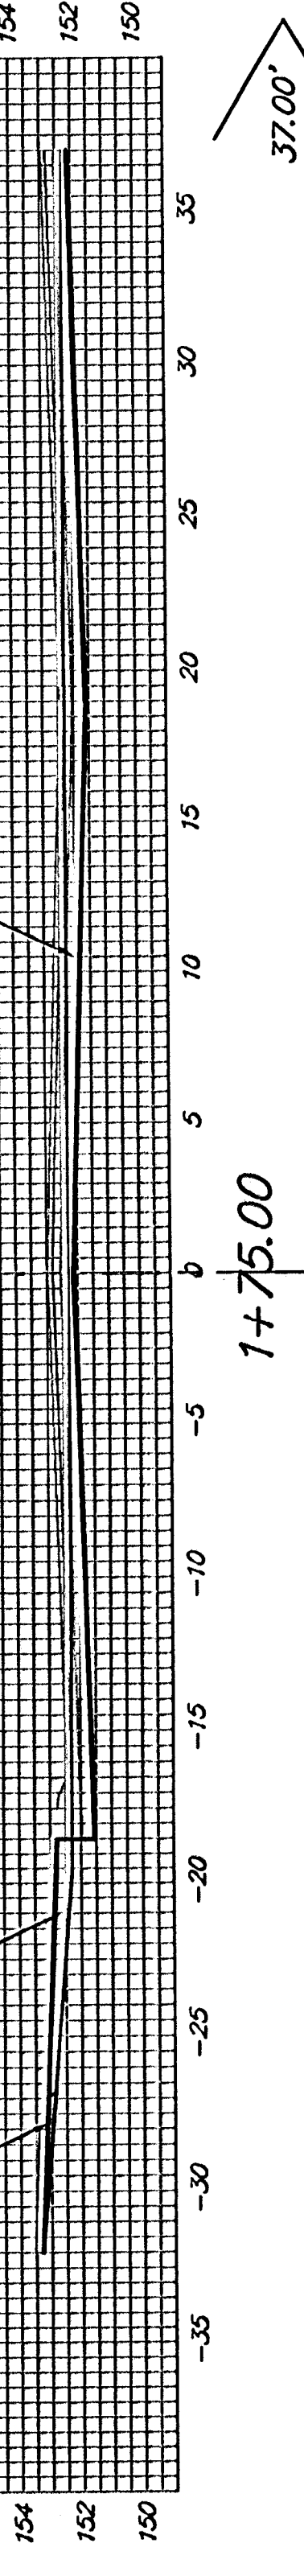


EXC = 28.1
LF = 6.9
CF = 0.9

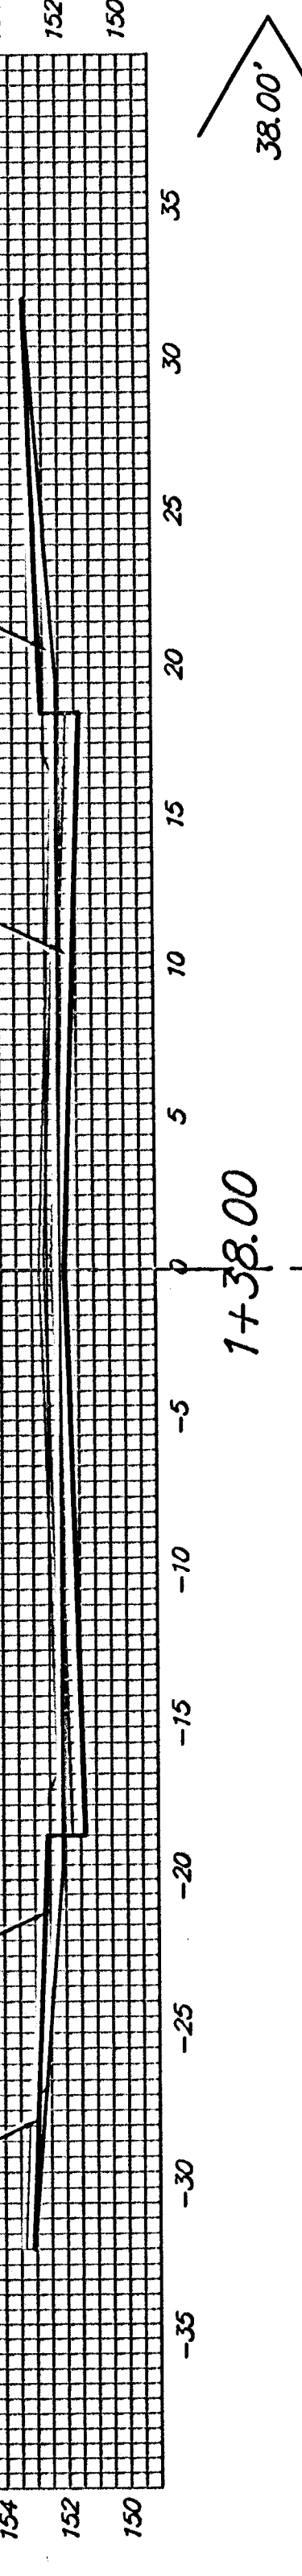


EXC = 23.6
LF = 9.7
CF = 0.7

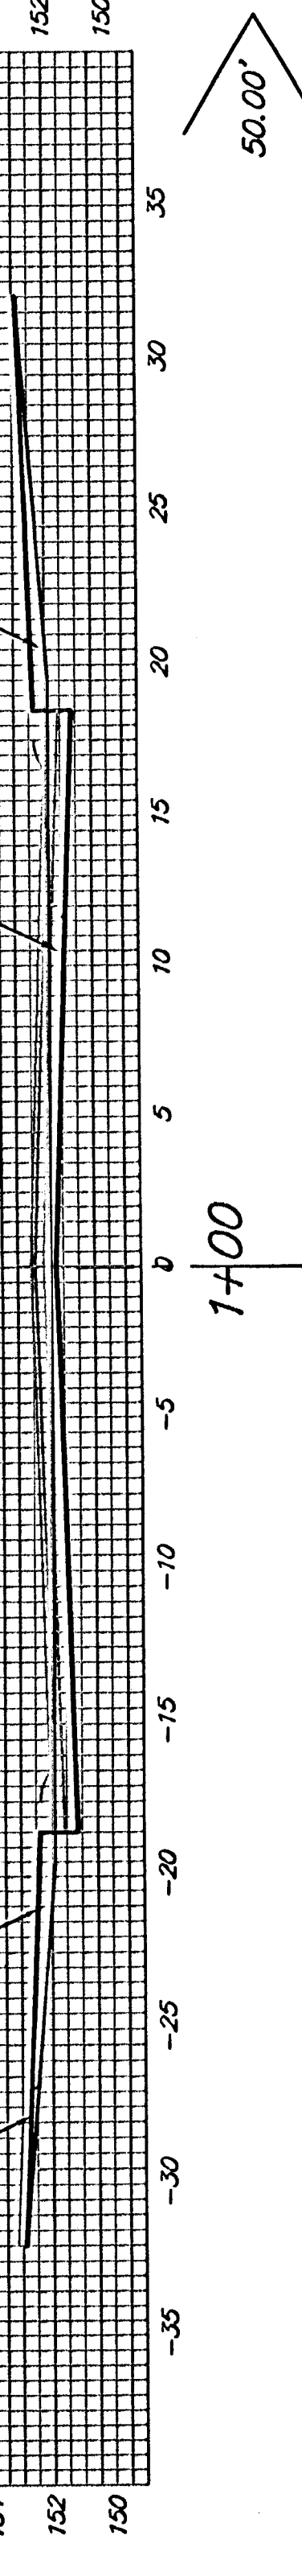

EXC = 31.1
LF = 12.8
CF = 0.9

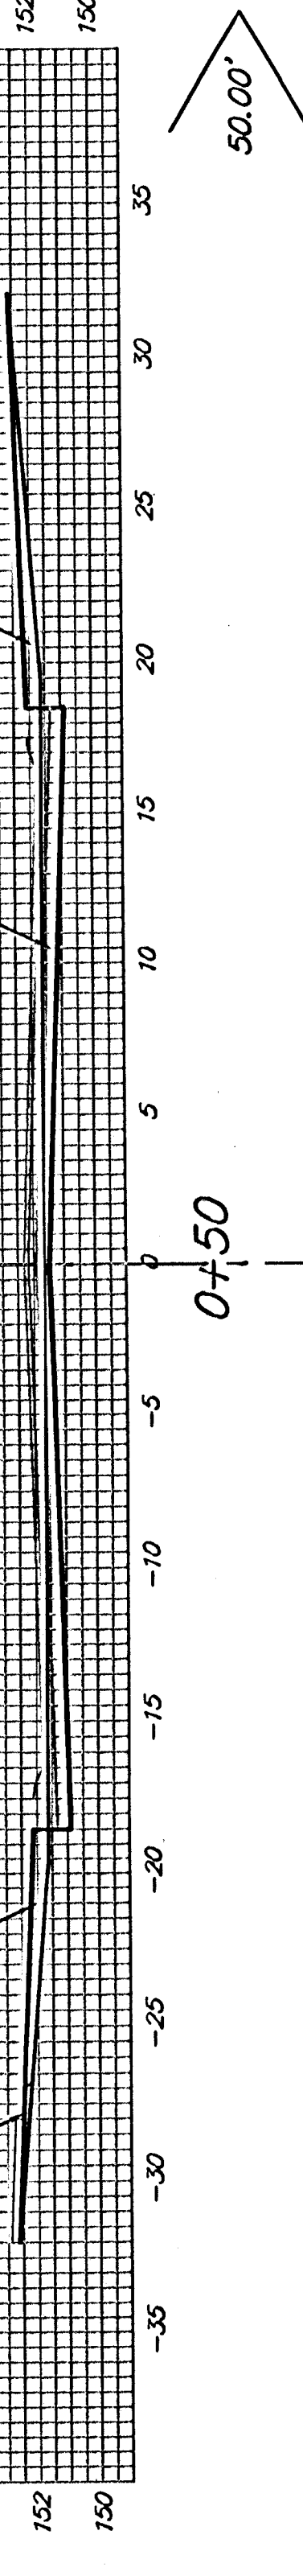

EXC = 31.1
LF = 12.8
CF = 0.9

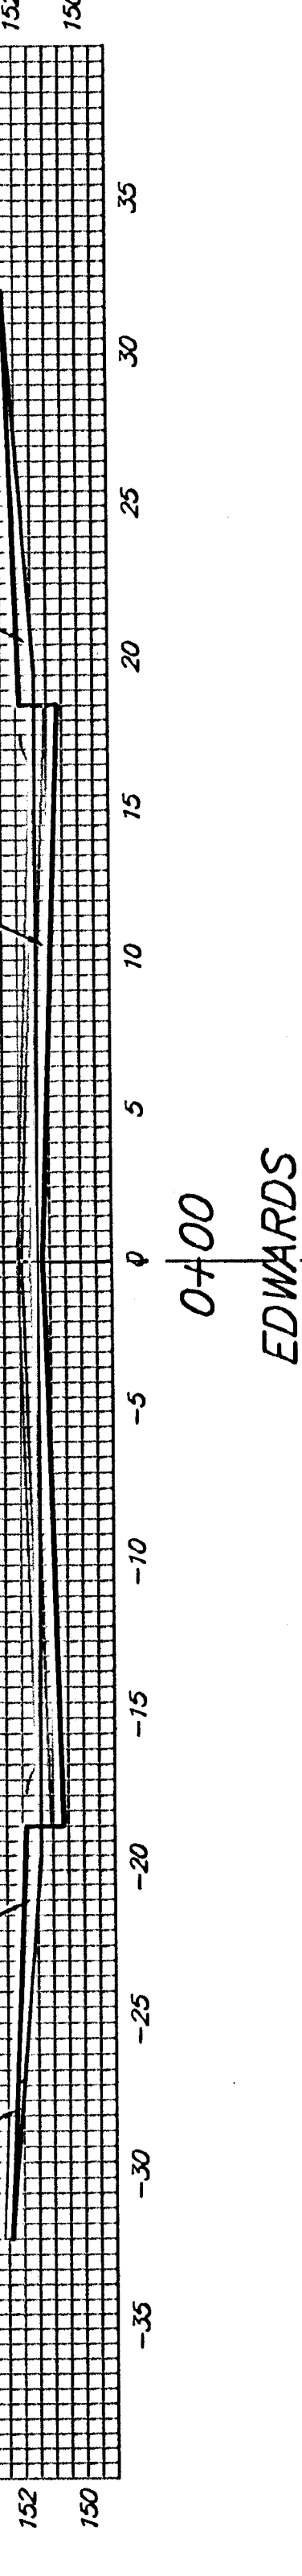

EDWARDS &

Sheet Totals:
Excavation = 321.0 C.Y.
Loose Fill = 122.9 C.Y.
Compacted Fill = 9.5 C.Y.



Baughman Company, P.A. 315 Ellis St. Wichita, KS 67211 P 316-262171 F 316-262174
ENGINEERING | SURVEYING | PLANNING | LANDSCAPE ARCHITECTURE
PROJECT NUMBER 472-84056
SHEET 39 OF 51
05-03-E204