



EXC = 8.7  
LF = 3.6  
CF = 0.3

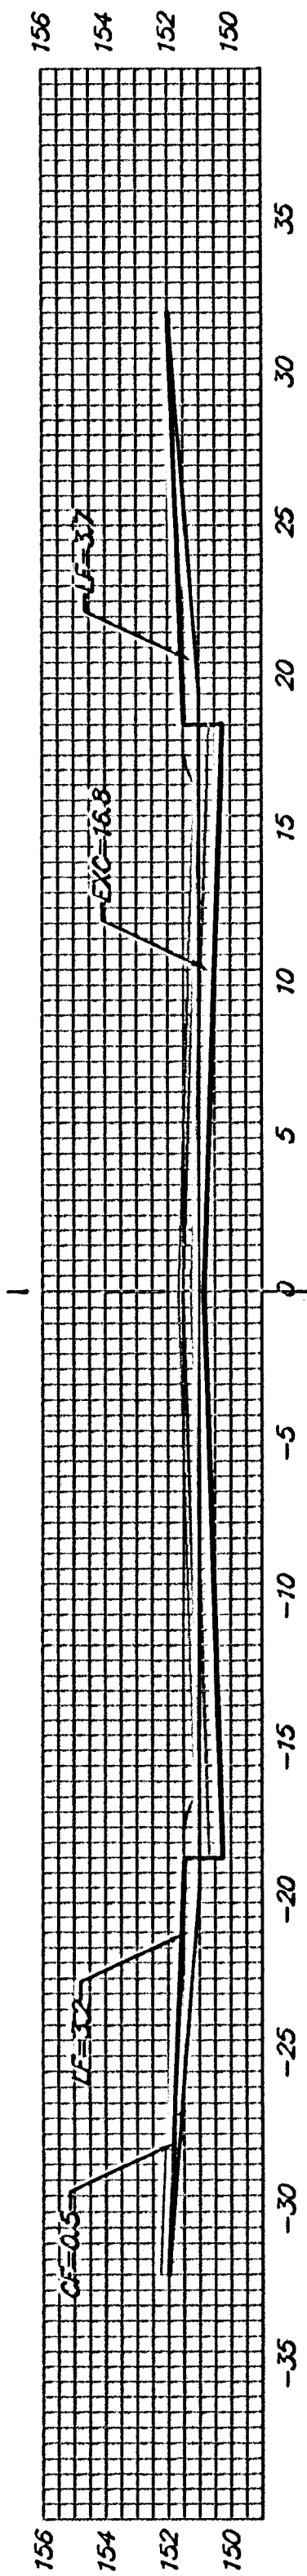


6+13.93

EXC = 31.1  
LF = 12.8  
CF = 0.9

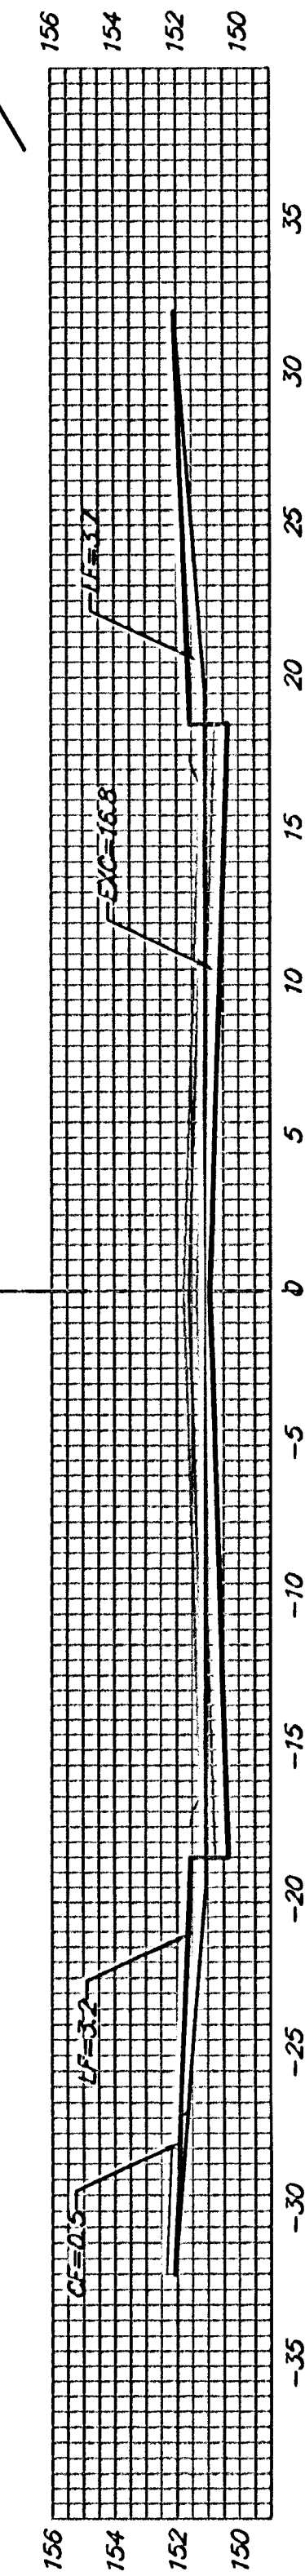


6+00

EXC = 31.1  
LF = 12.8  
CF = 0.9

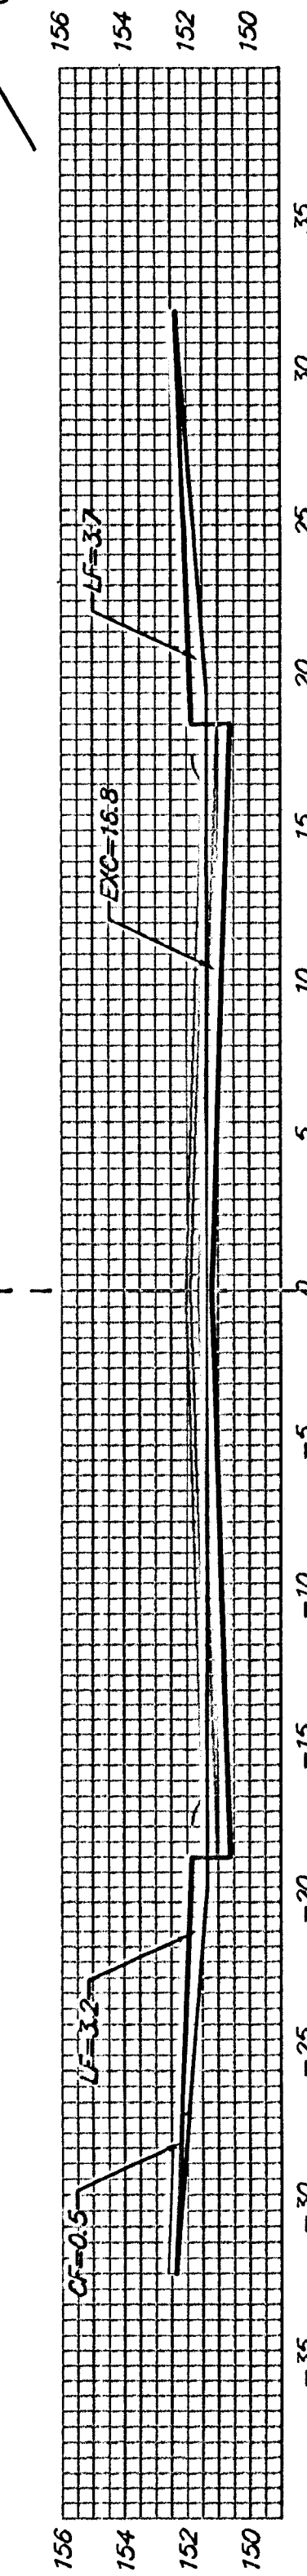

5+50

EXC = 31.1  
LF = 12.8  
CF = 0.9

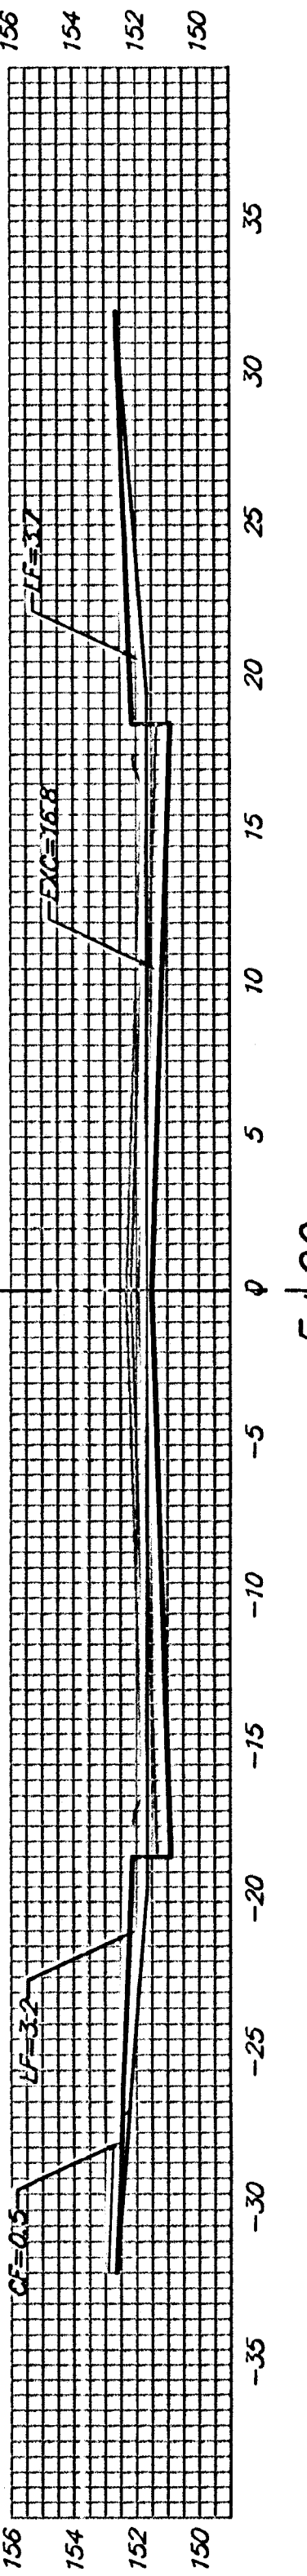

5+00

EDWARDS  
Q

Sheet Totals:  
Excavation = 70.9 C.Y.  
Loose Fill = 29.2 C.Y.  
Compacted Fill = 2.1 C.Y.



Baughman Company, P.A. 315 Ellis St. Wichita, KS 67211 P3163637311 F3163632014  
ENGINEERING | SURVEYING | PLANNING | LANDSCAPE ARCHITECTURE  
PROJECT NUMBER  
47284056  
SHEET  
40 OF 51  
Rio Vista 4th VS2  
05-03-E204