




25.00' $\begin{matrix} EXC = 0.0 \\ LF = 61.6 \\ CF = 272.5 \end{matrix}$

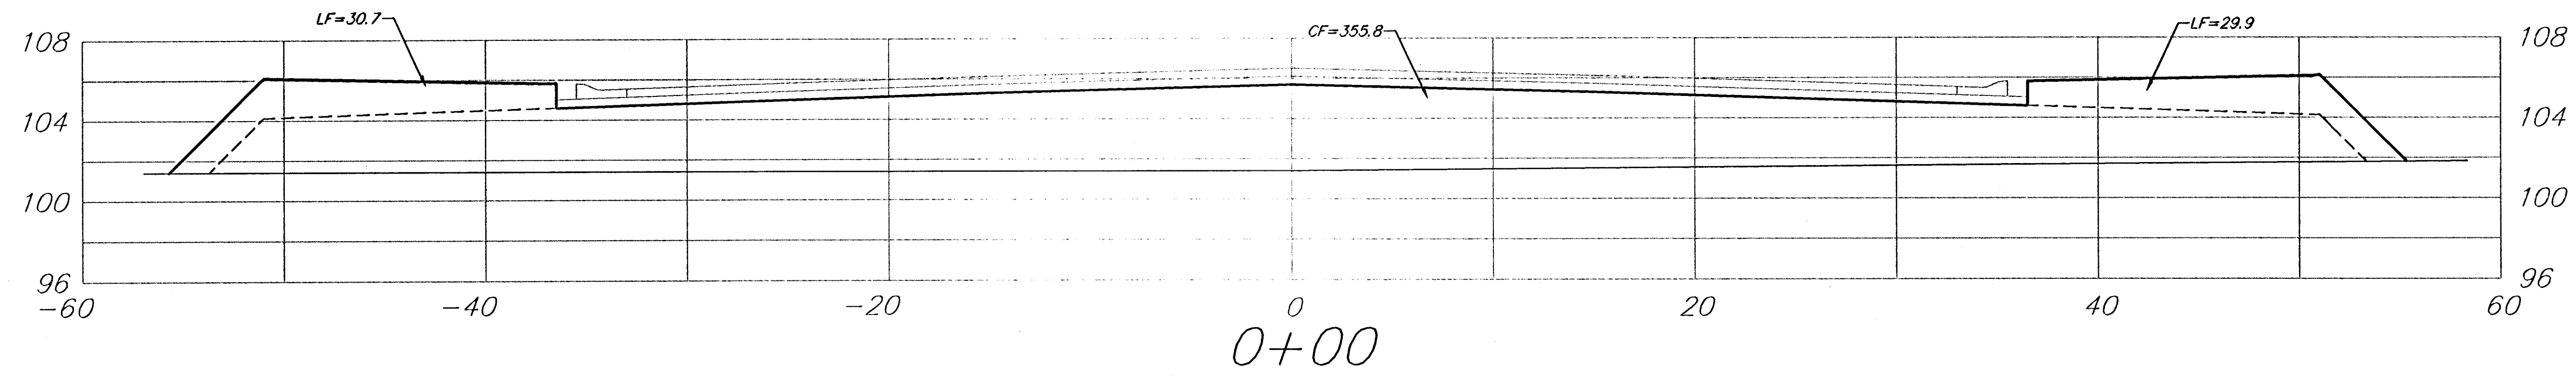


15.00' $\begin{matrix} EXC = 0.0 \\ LF = 34.1 \\ CF = 184.1 \end{matrix}$

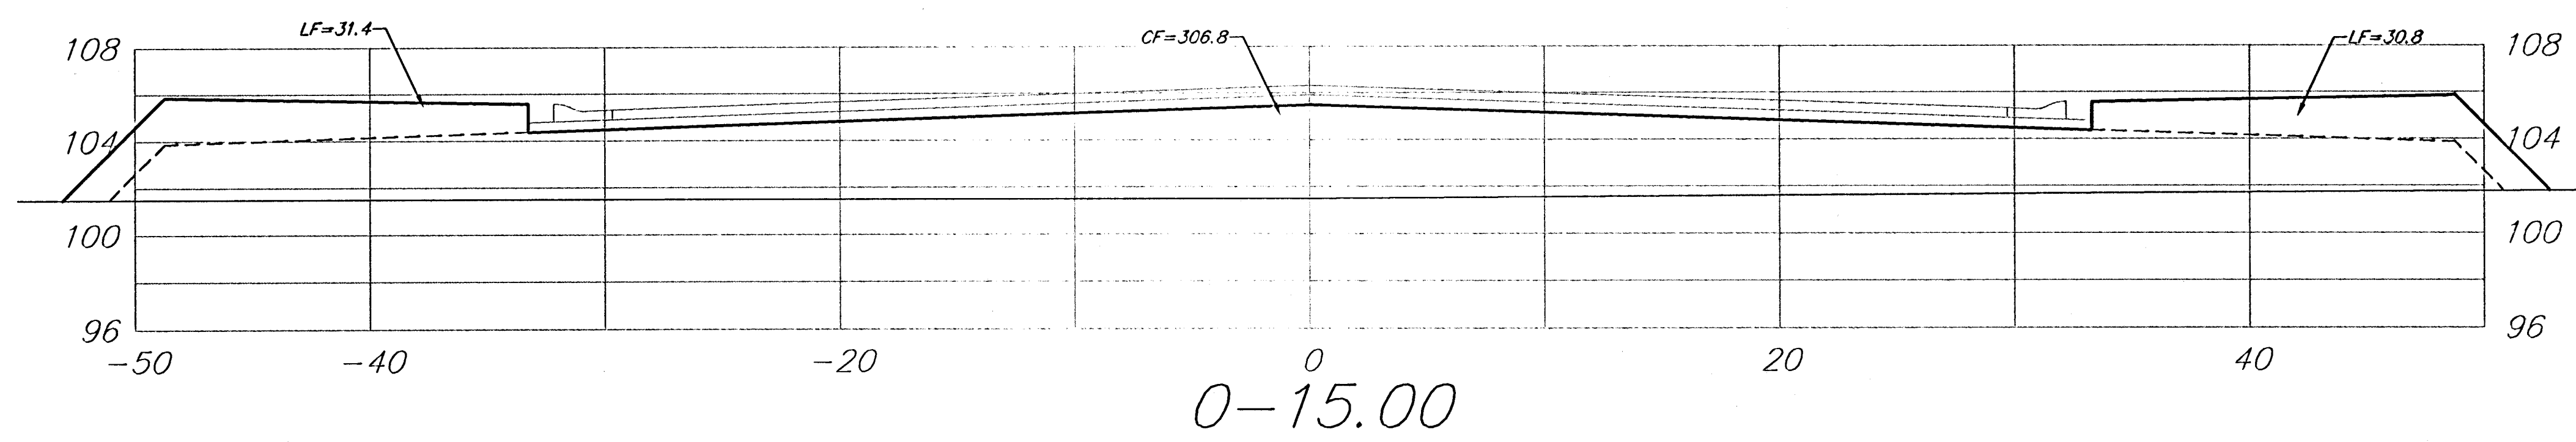

20.00' $\begin{matrix} EXC = 0.0 \\ LF = 67.0 \\ CF = 191.4 \end{matrix}$

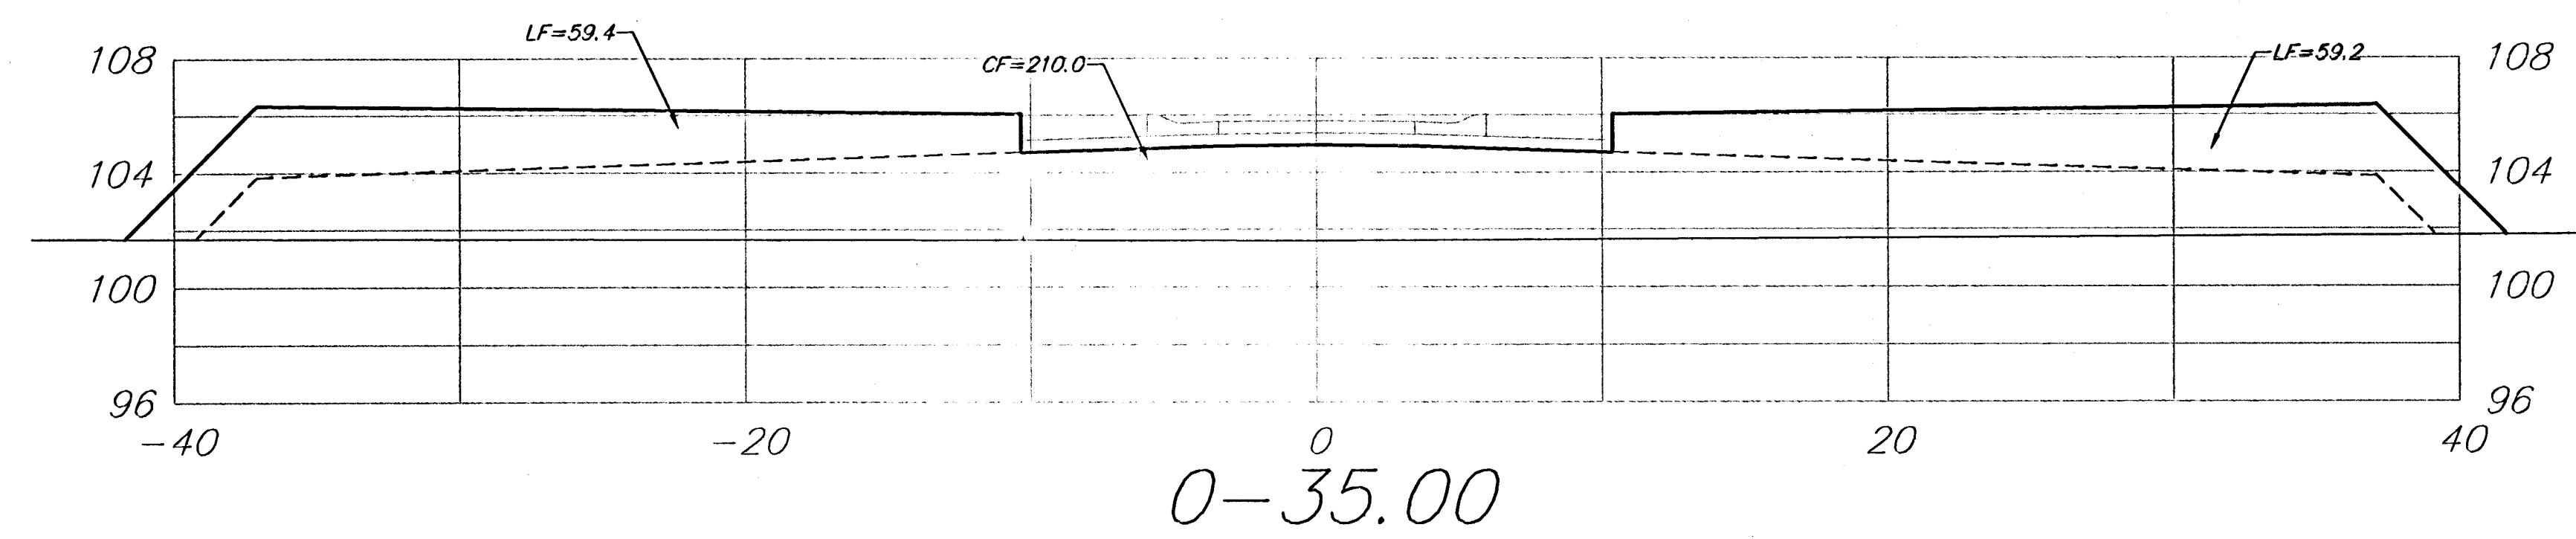

15.00' $\begin{matrix} EXC = 0.0 \\ LF = 85.6 \\ CF = 58.3 \end{matrix}$

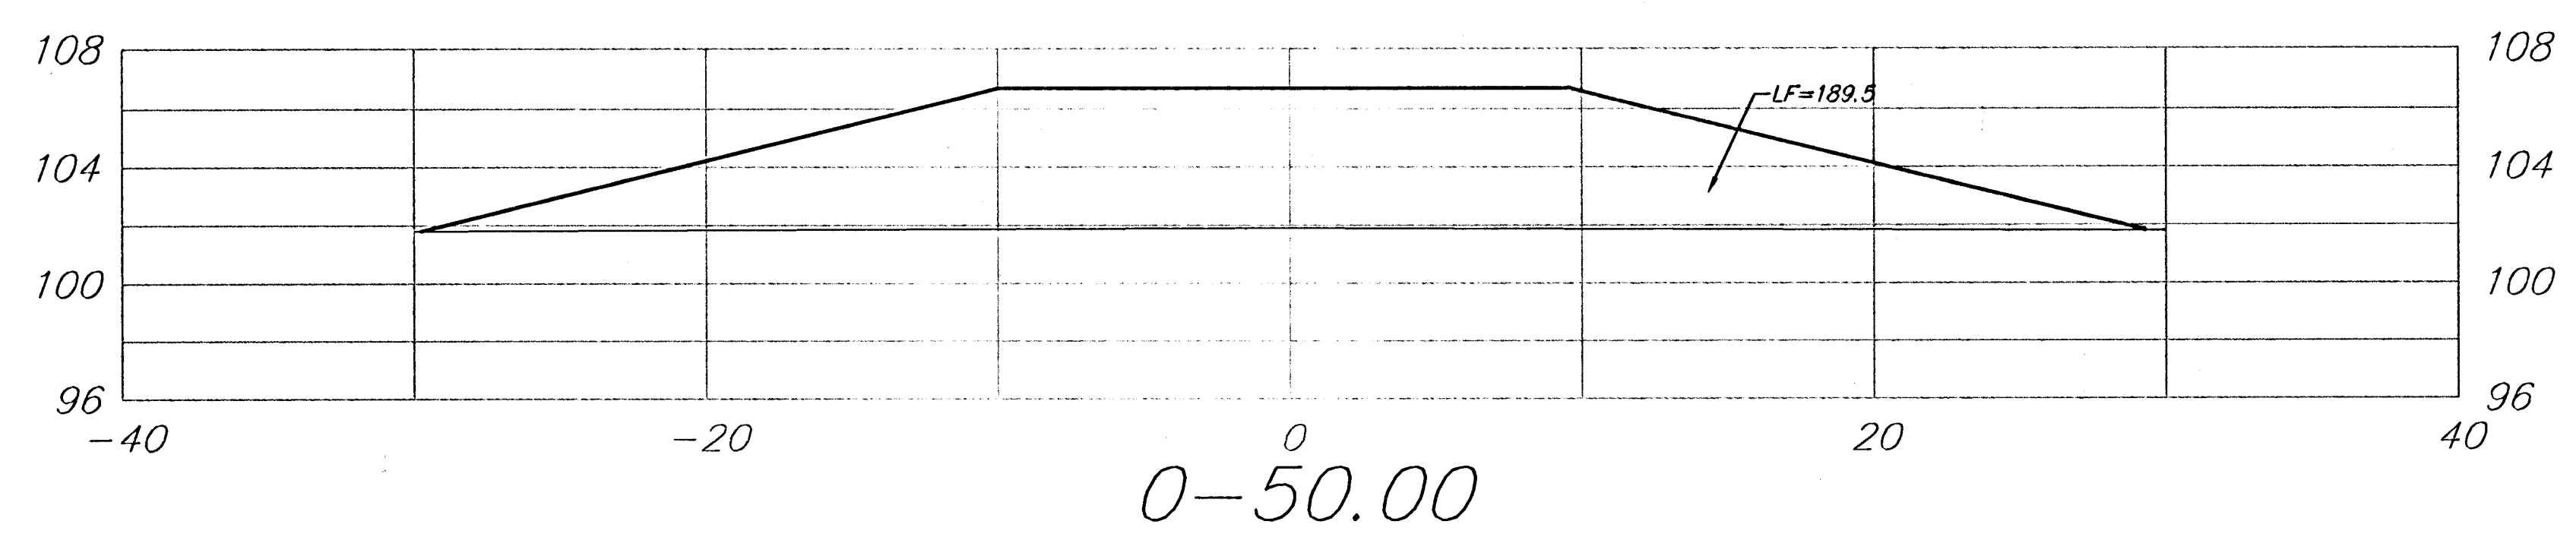

Sheet Totals:
 Excavation = 0.0 C.Y.
 Loose Fill = 248.3 C.Y.
 Compacted Fill = 706.3 C.Y.

Bluelake Ct. (Lots 84-100, Block A)

BAUGHMAN COMPANY P.A. ENGINEERING, SURVEYING, & PLANNING <small>316-262-7271 • 315 ELLIS • WICHITA, KANSAS 67211</small>	REV.
	SHEET
PROJECT NUMBER	57
472-84074	75